


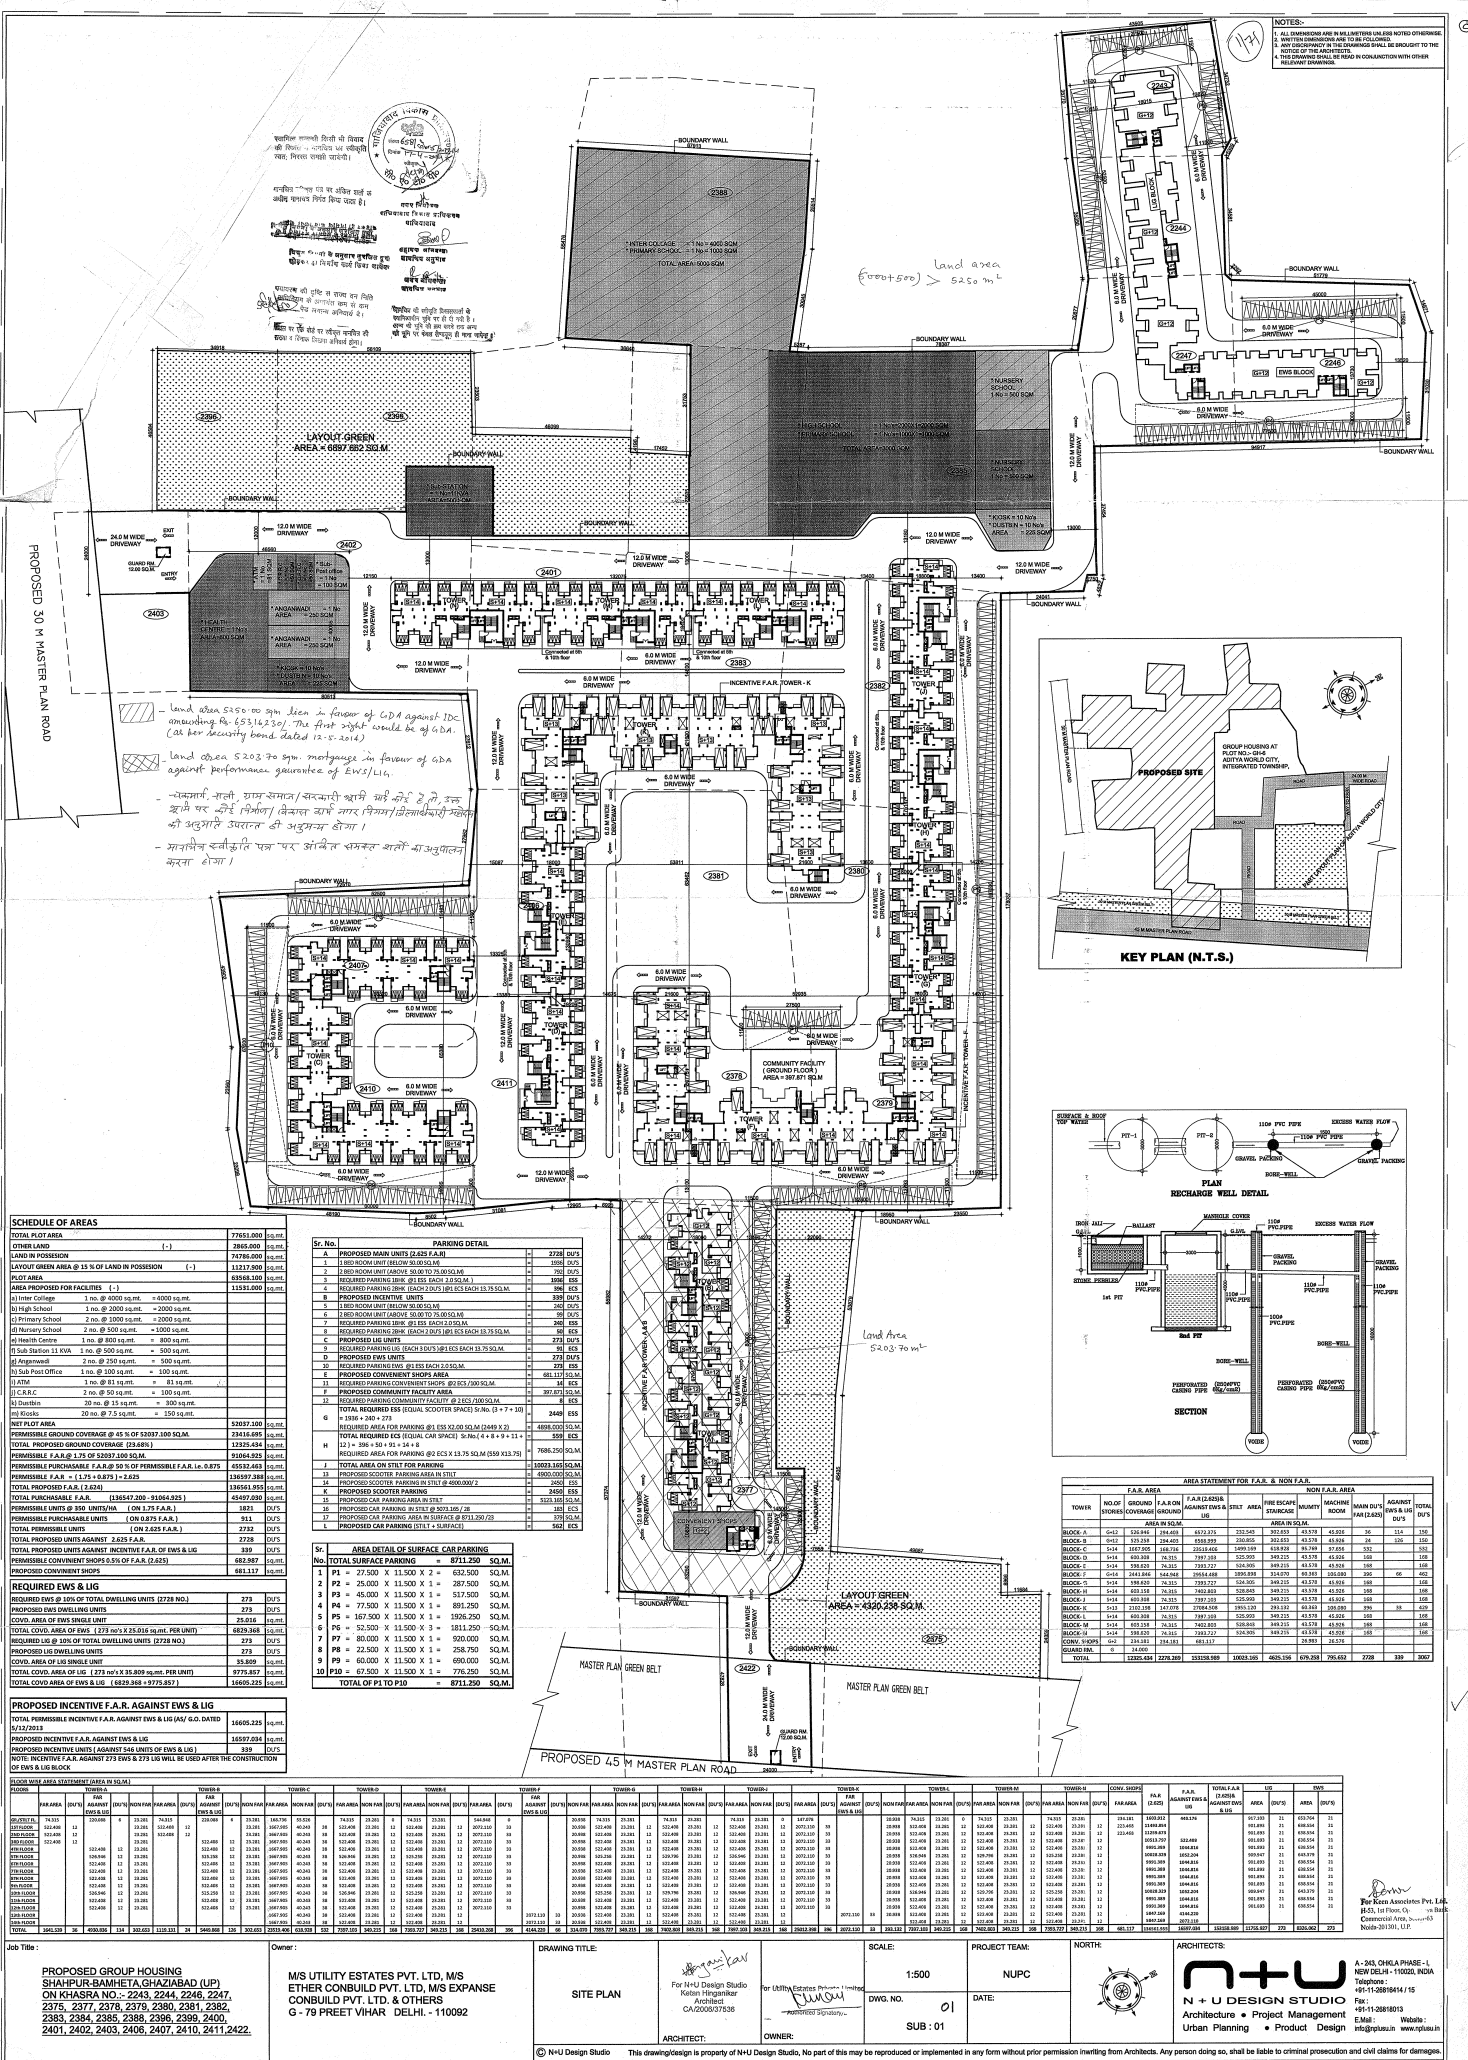

PHASE-1D

Detail of Provision to Park Scooter/Car in Open in the Project Phase-1D (Block - Commercial)

1	Provision to Park Car in open=	14 ECS
---	--------------------------------	--------