


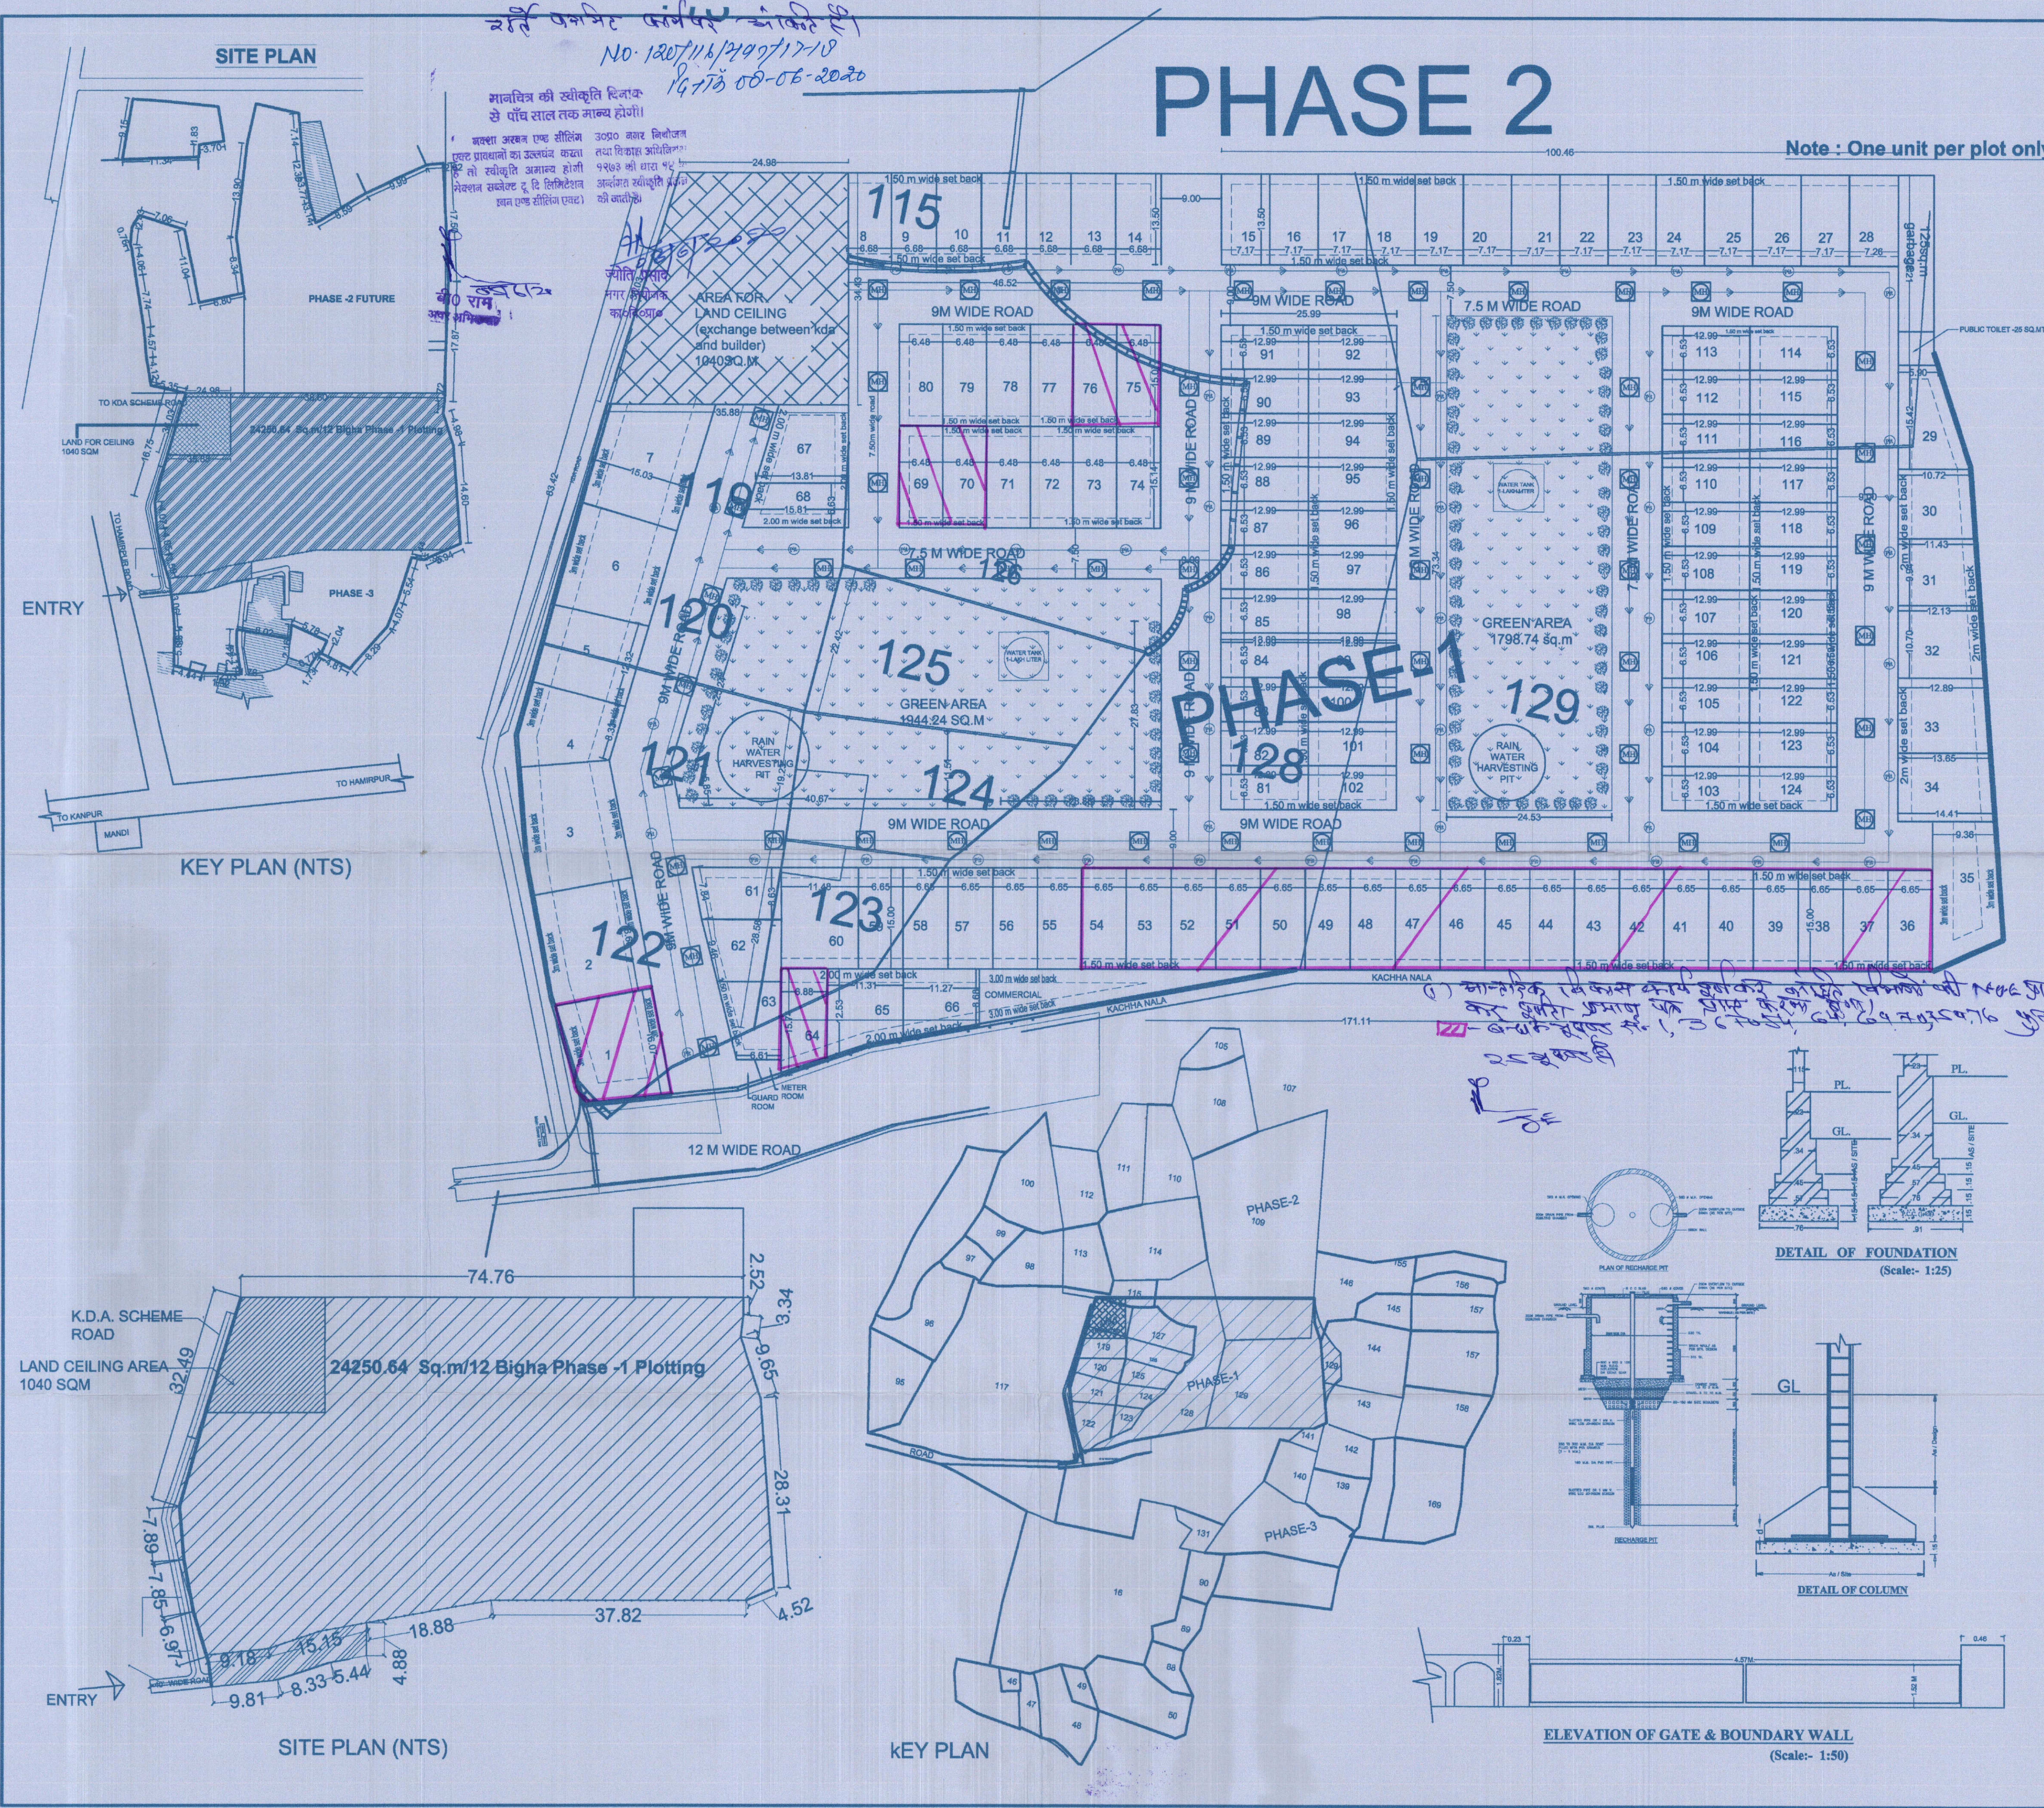


PHASE 2

Note : One unit per plot only

Table with 4 columns: Plot No., Area, Qty, Area in sq.mt. It lists individual plots and their areas, followed by a summary row for the total area.


PROJECT: TOWNSHIP AT TODAKPUR, KHASRA NO. 115 part, 109part, 116, 119part, 120part, 121part, 122part, 123part, 124part, 128 part, 129part, 125part, 126part, 127part, 128/1part, 129part, KANPUR

Architectural details including 'DETAIL OF FOUNDATION', 'DETAIL OF COLUMN', and 'ELEVATION OF GATE & BOUNDARY WALL'. Includes a north arrow and sheet information.

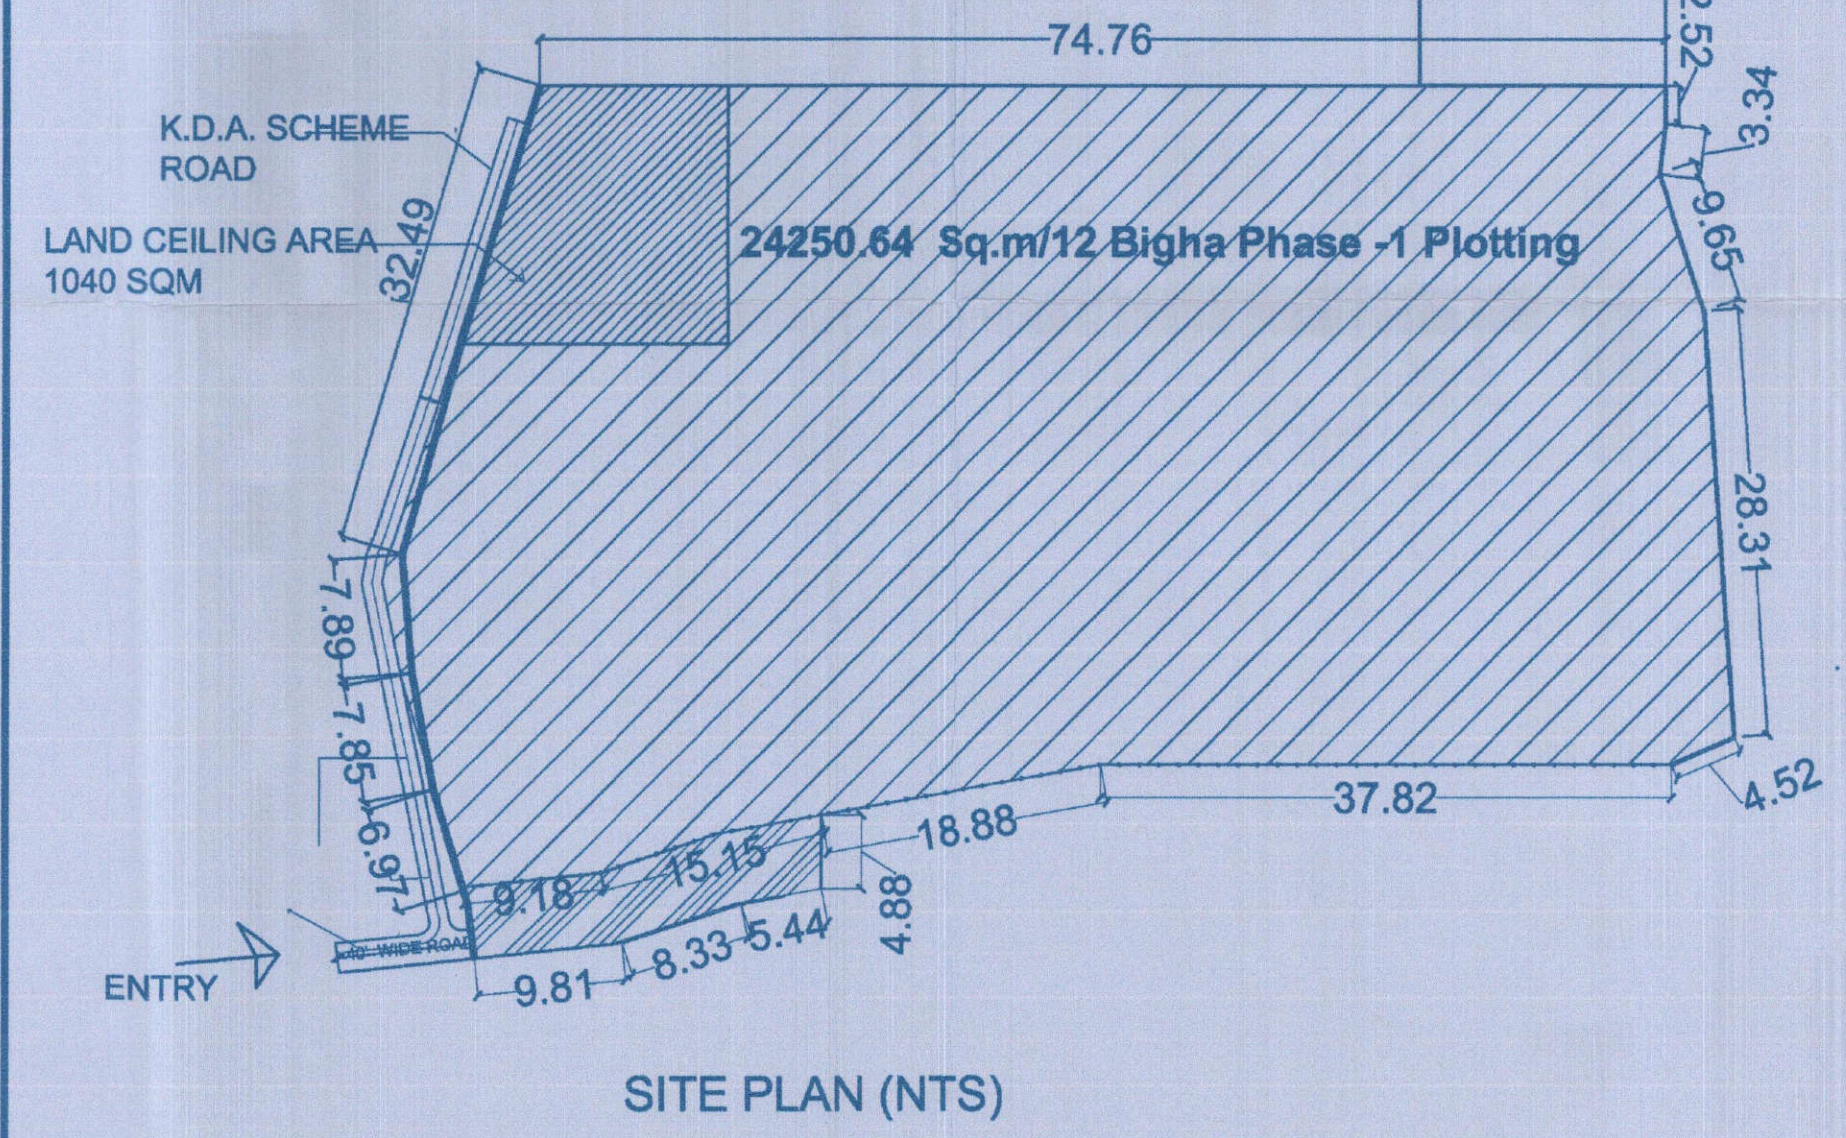


KEY PLAN (NTS)

KEY PLAN

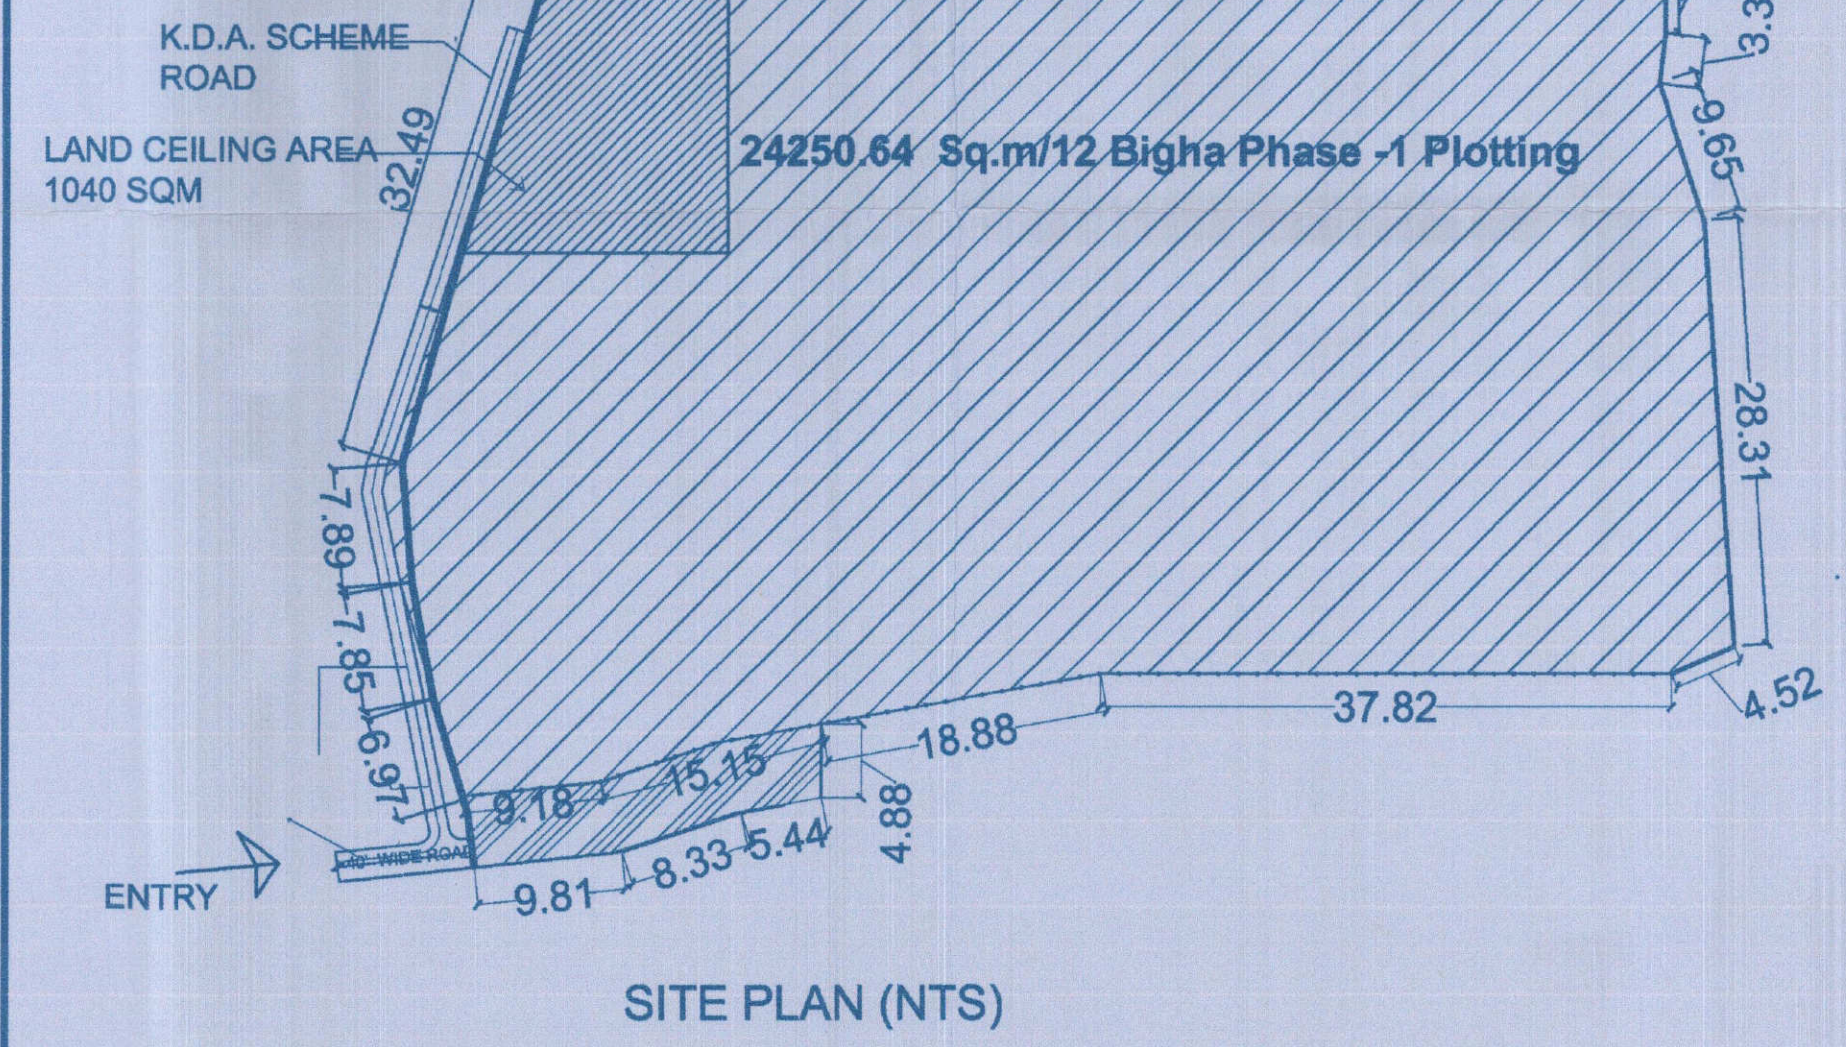

SITE PLAN (NTS)

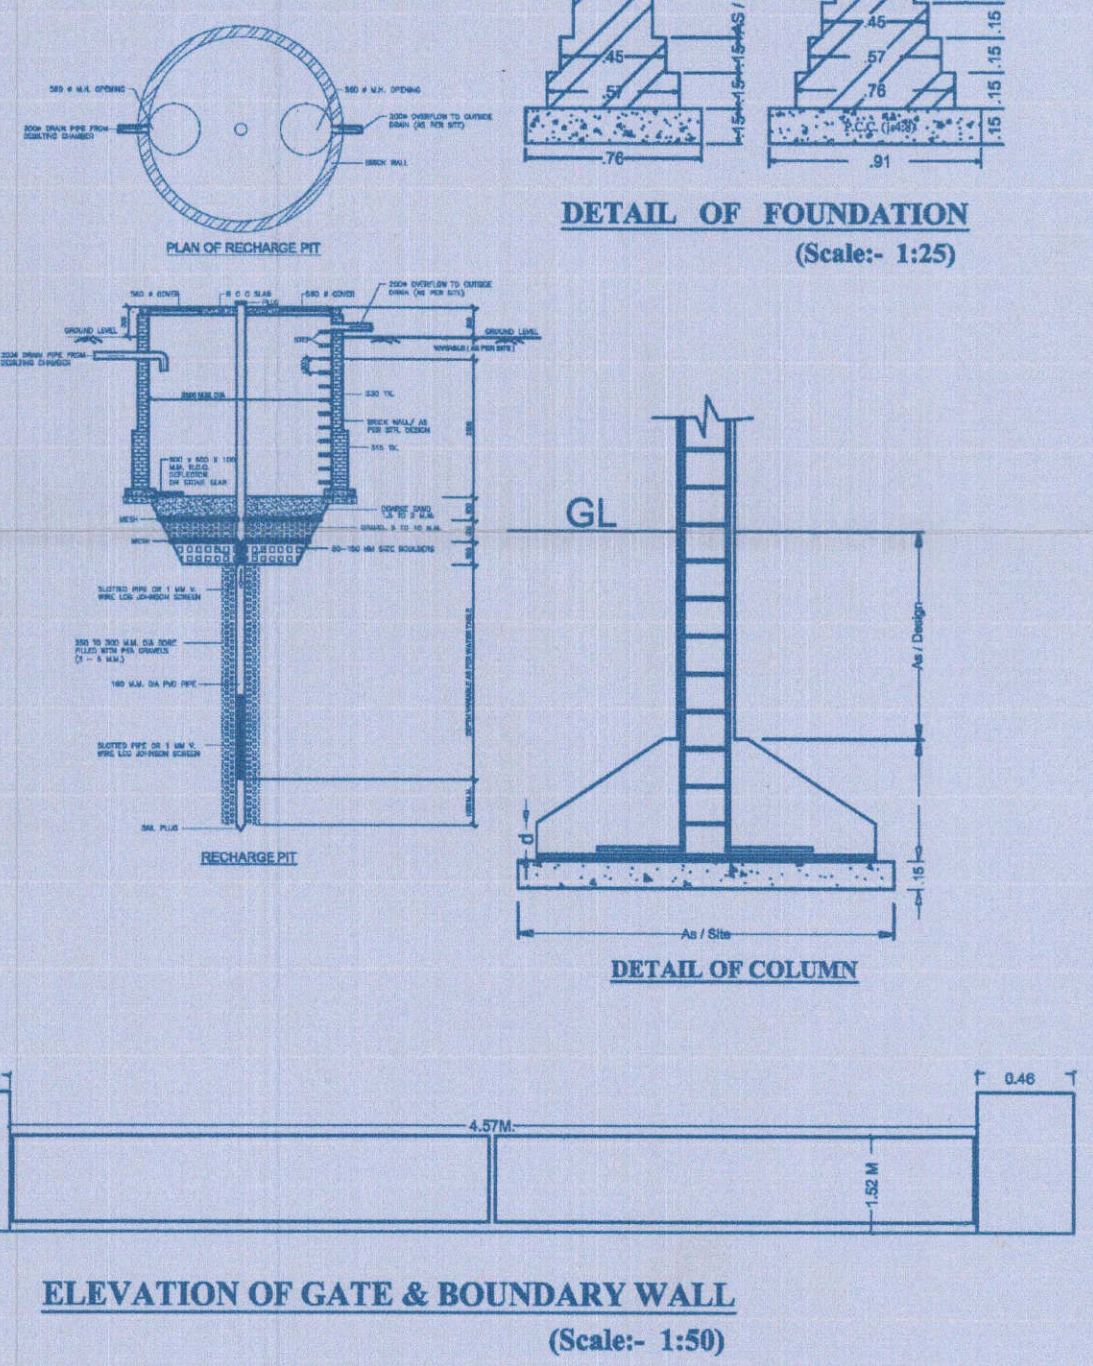

ELEVATION OF GATE & BOUNDARY WALL (Scale:- 1:50)