


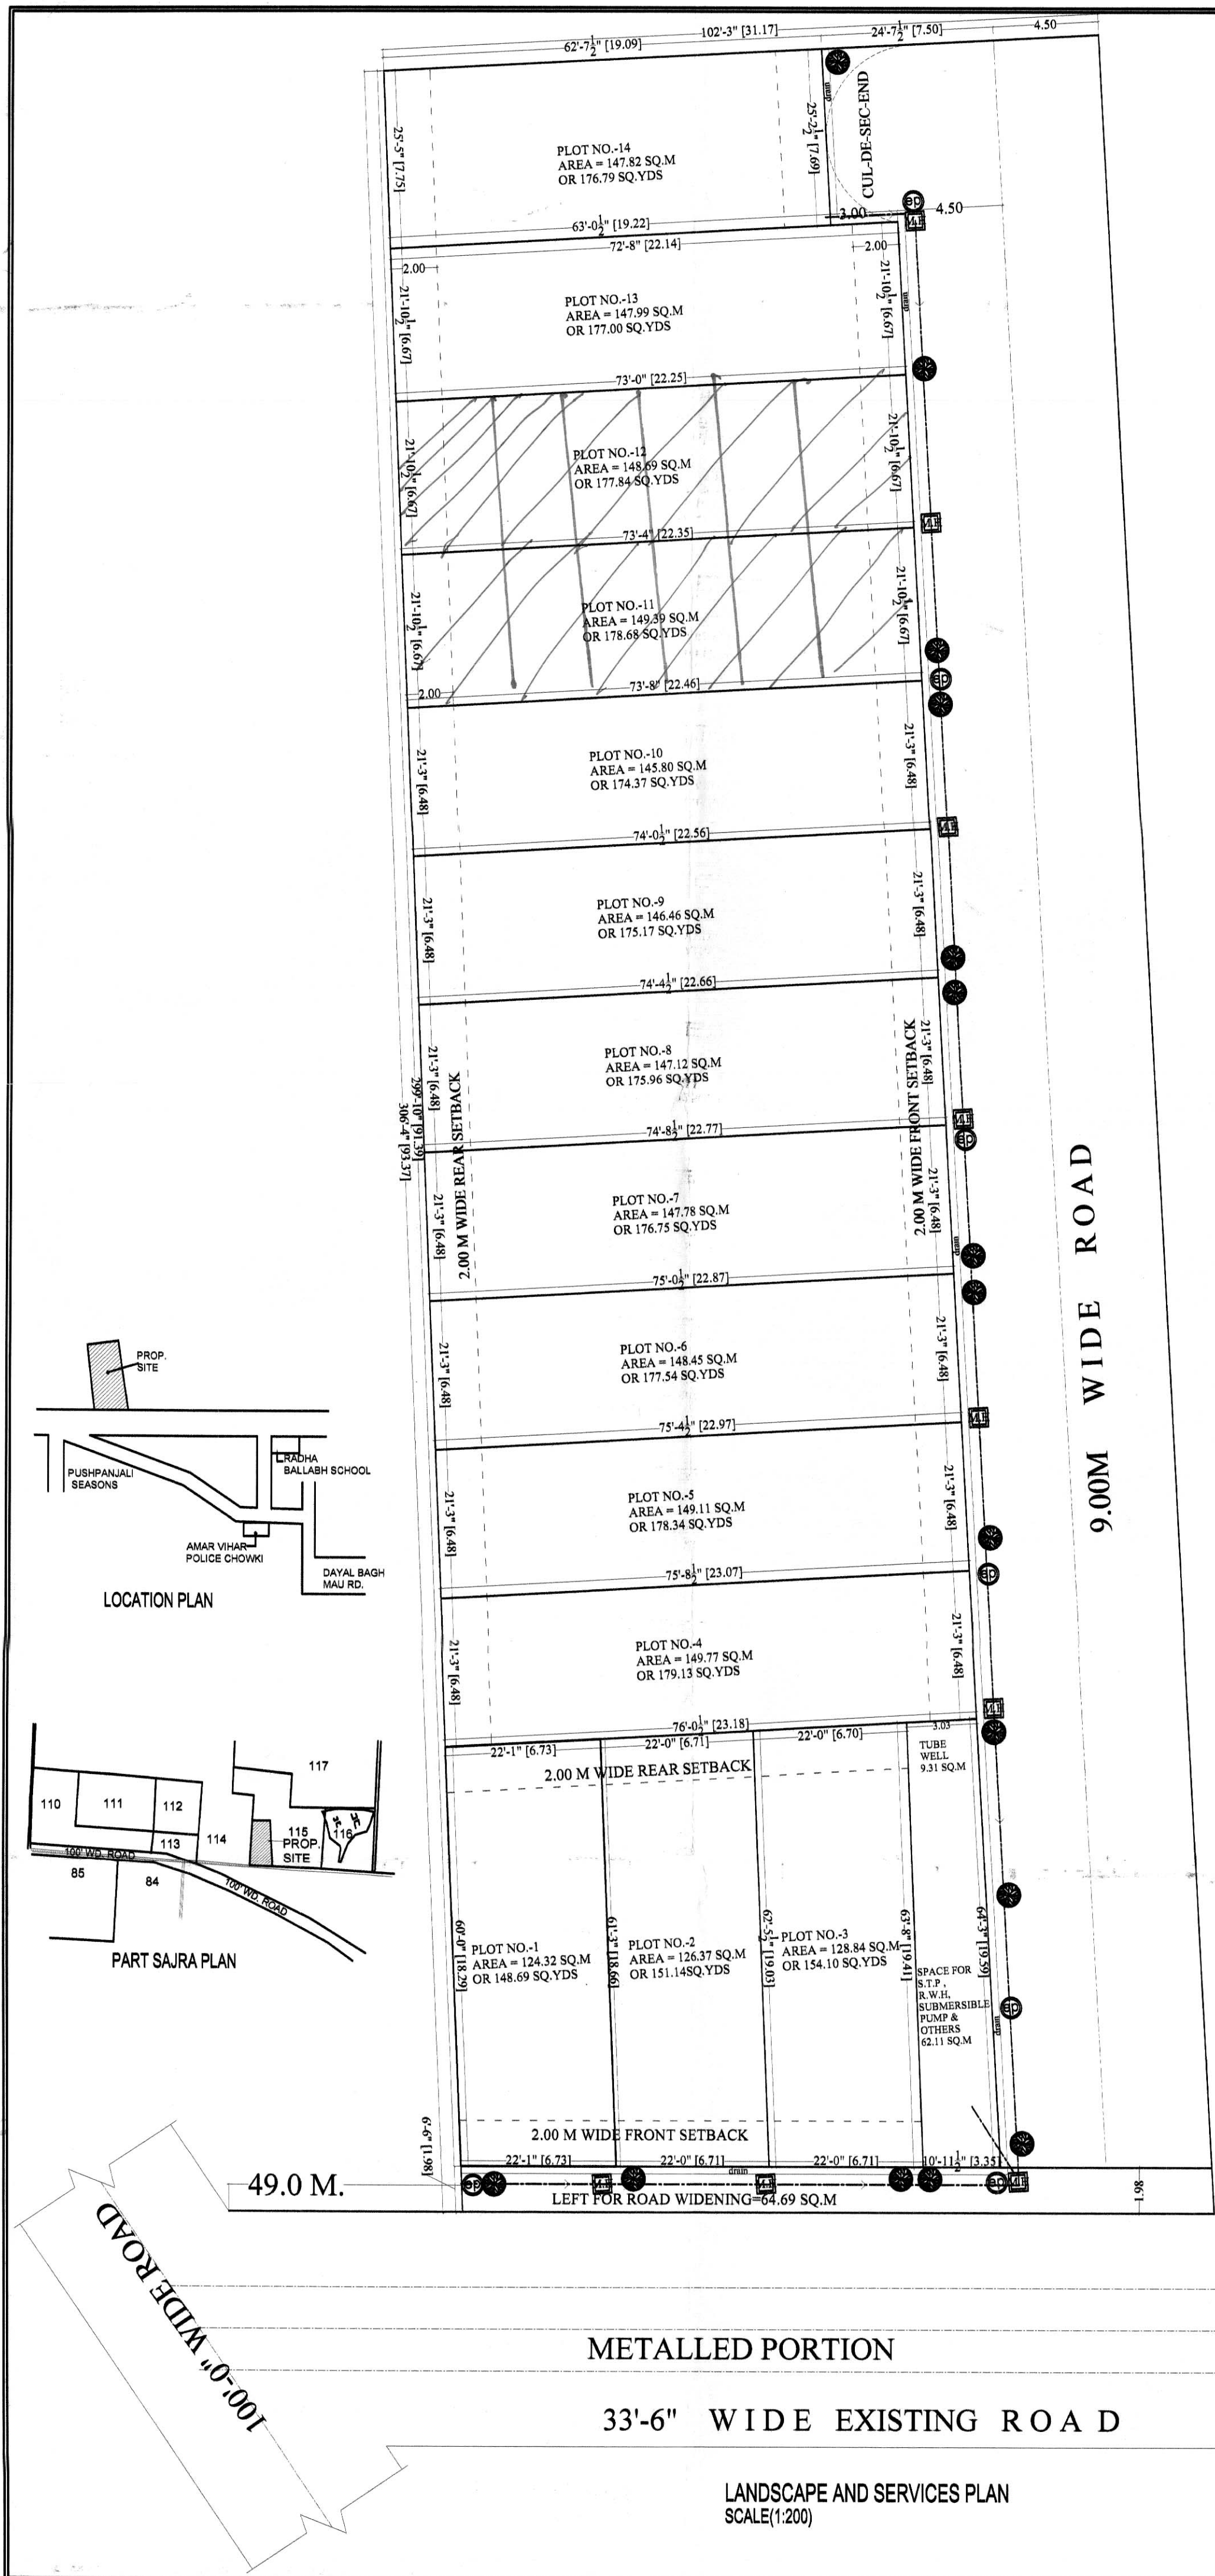

अगर अभियन्ता (भवन)
आगरा विकास प्राधिकरण, आगरा

अधिकांसी अभियन्ता (भवन)
आगरा विकास प्राधिकरण

मुख्य नगर निरीक्षक
आगरा विकास प्राधिकरण

LEGEND

TREE	
MAINHOLE	
ELECTRIC POLE	
SEWER LINE	

AREA STATEMENT:-

TOTAL LAND AREA	2981.31 SQ.M.
AREA LEFT FOR ROAD WIDENING	64.69 SQ.M.
NET PLOT AREA	2916.62 SQ.M.
AREA UNDER PLOTS	2007.91 SQ.M.
AREA UNDER R.W.H, S.T.P. & OTHER	62.11 SQ.M.
AREA UNDER ROADS	846.60 SQ.M.

PROJECT:-

REVISED SUBDIVISION PLAN OF
'ARADHYA GREEN' ON KHASRA NO- 115 PART,
SITUATED AT MAUZA JAGANPUR,
DAYALBAGH, AGRA

NORTH:-	SCALE:-
	1:200

OWNER'S:- MRS. NEELAM GUPTA
MRS. ANJALI GUPTA

OWNER'S SIGN:-

ARCHITECT'S :-

ARCHITECT'S SIGN.

INNOVATIVE
DESIGN
DESTINATION

ARCHITECTURE WITH SPIRIT....

MUDIT SHARMA
B. ARCH.
CA-2007/39408
196, JAIPUR HOUSE MARKET.