







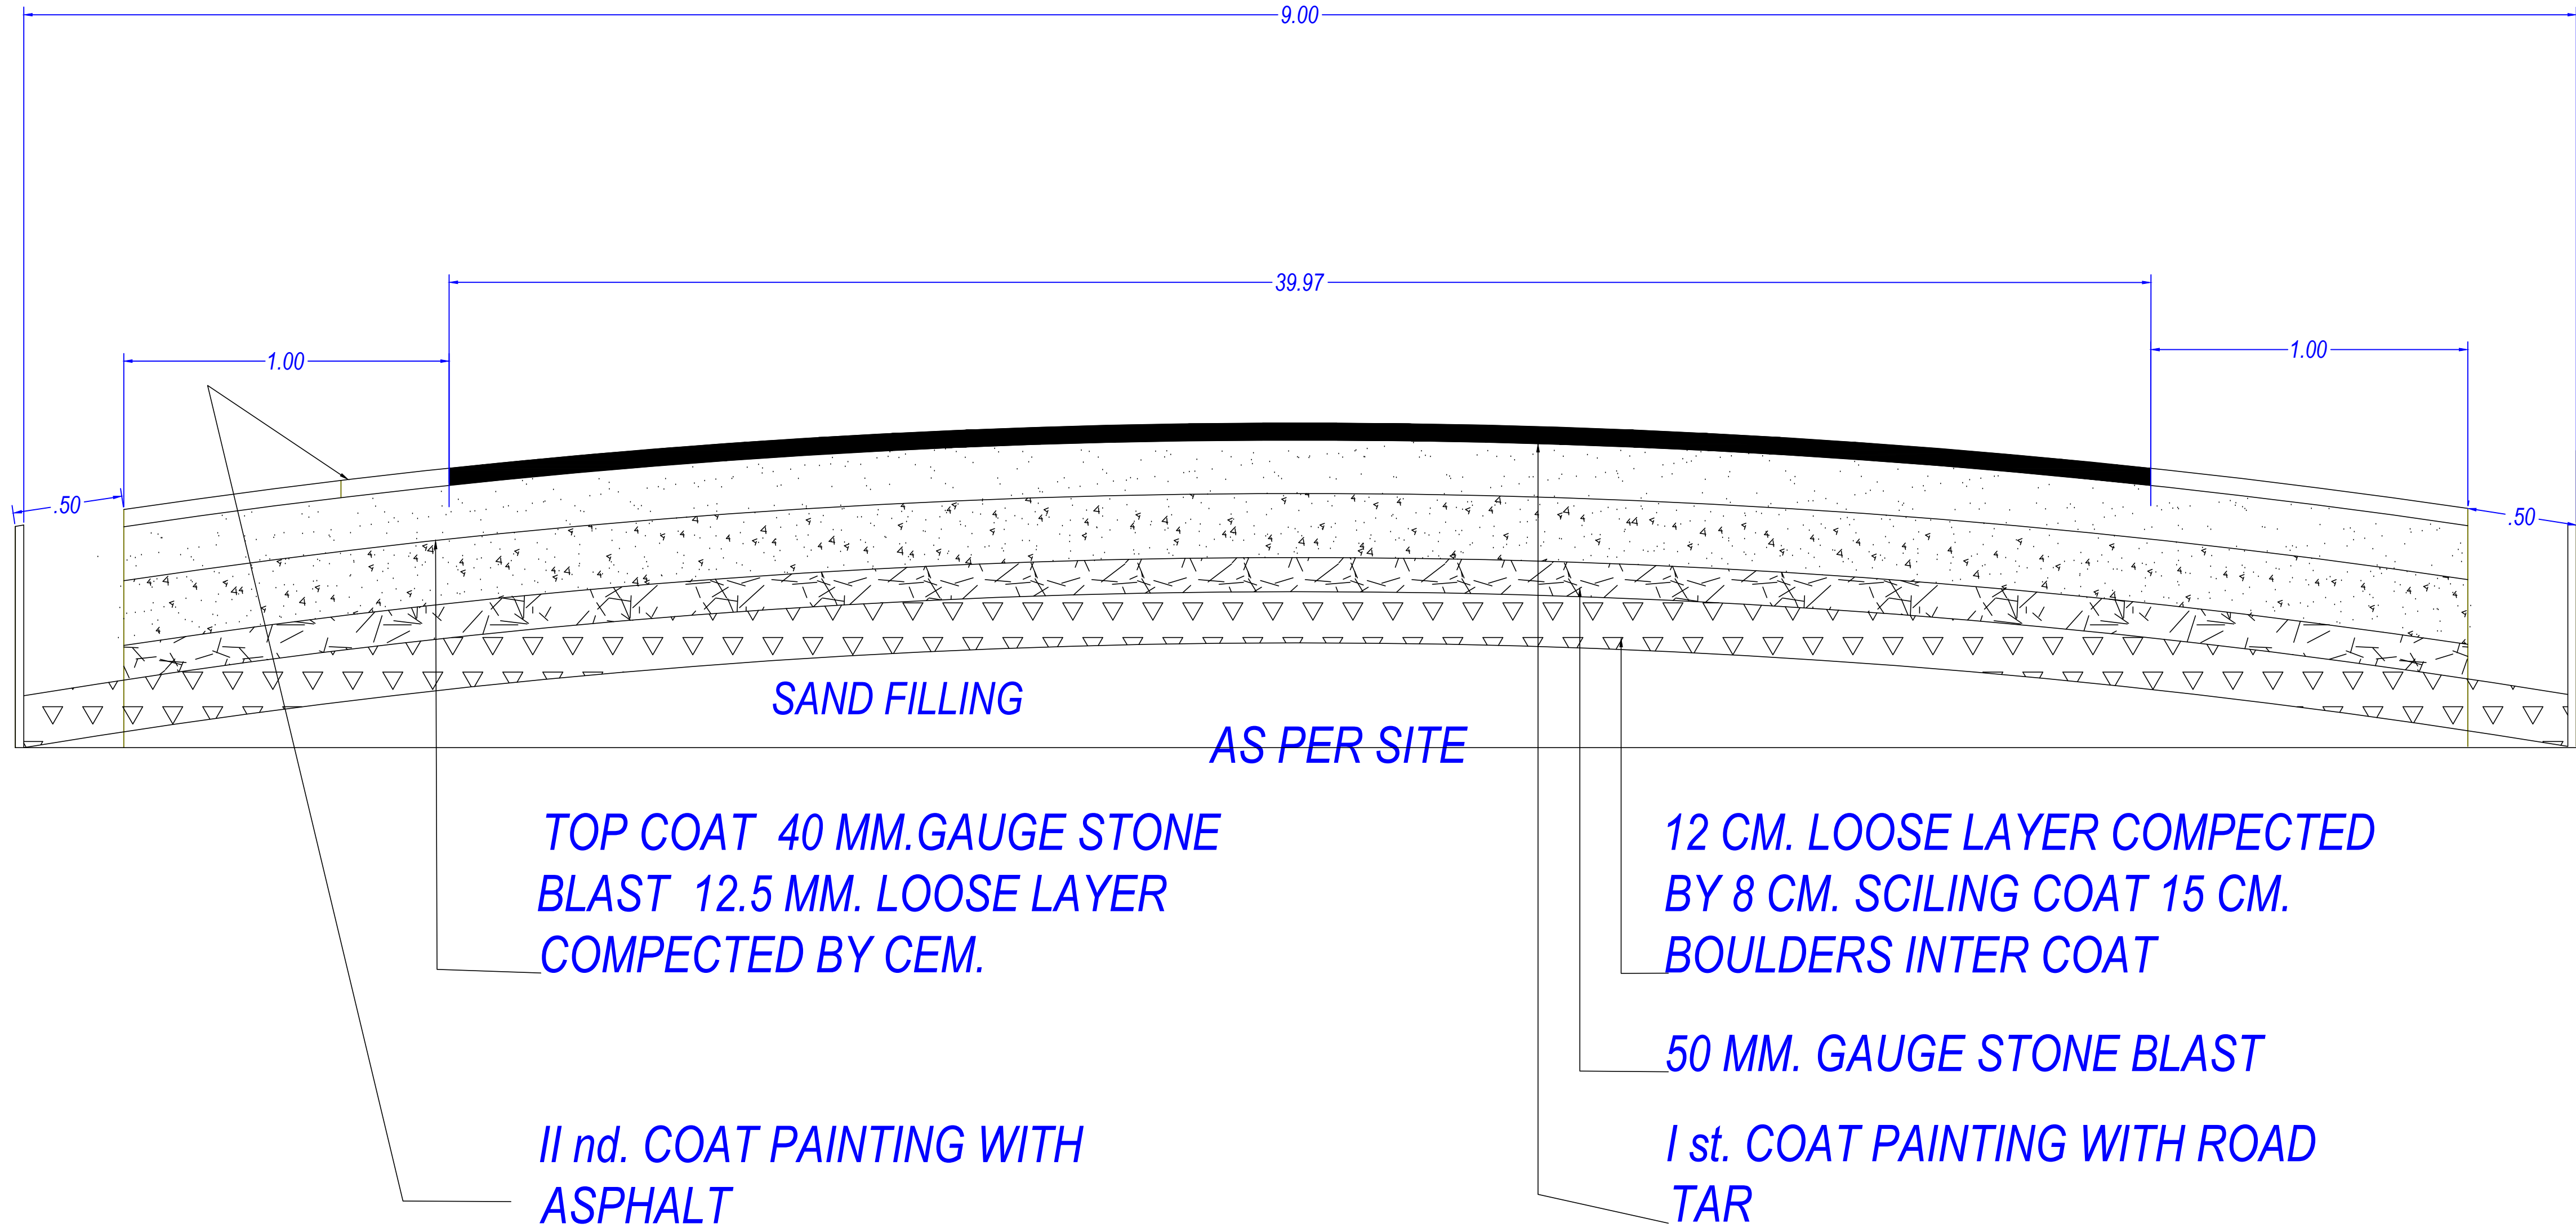

DETAIL OF ROAD SECTOIN SCALE:-N.T.S.

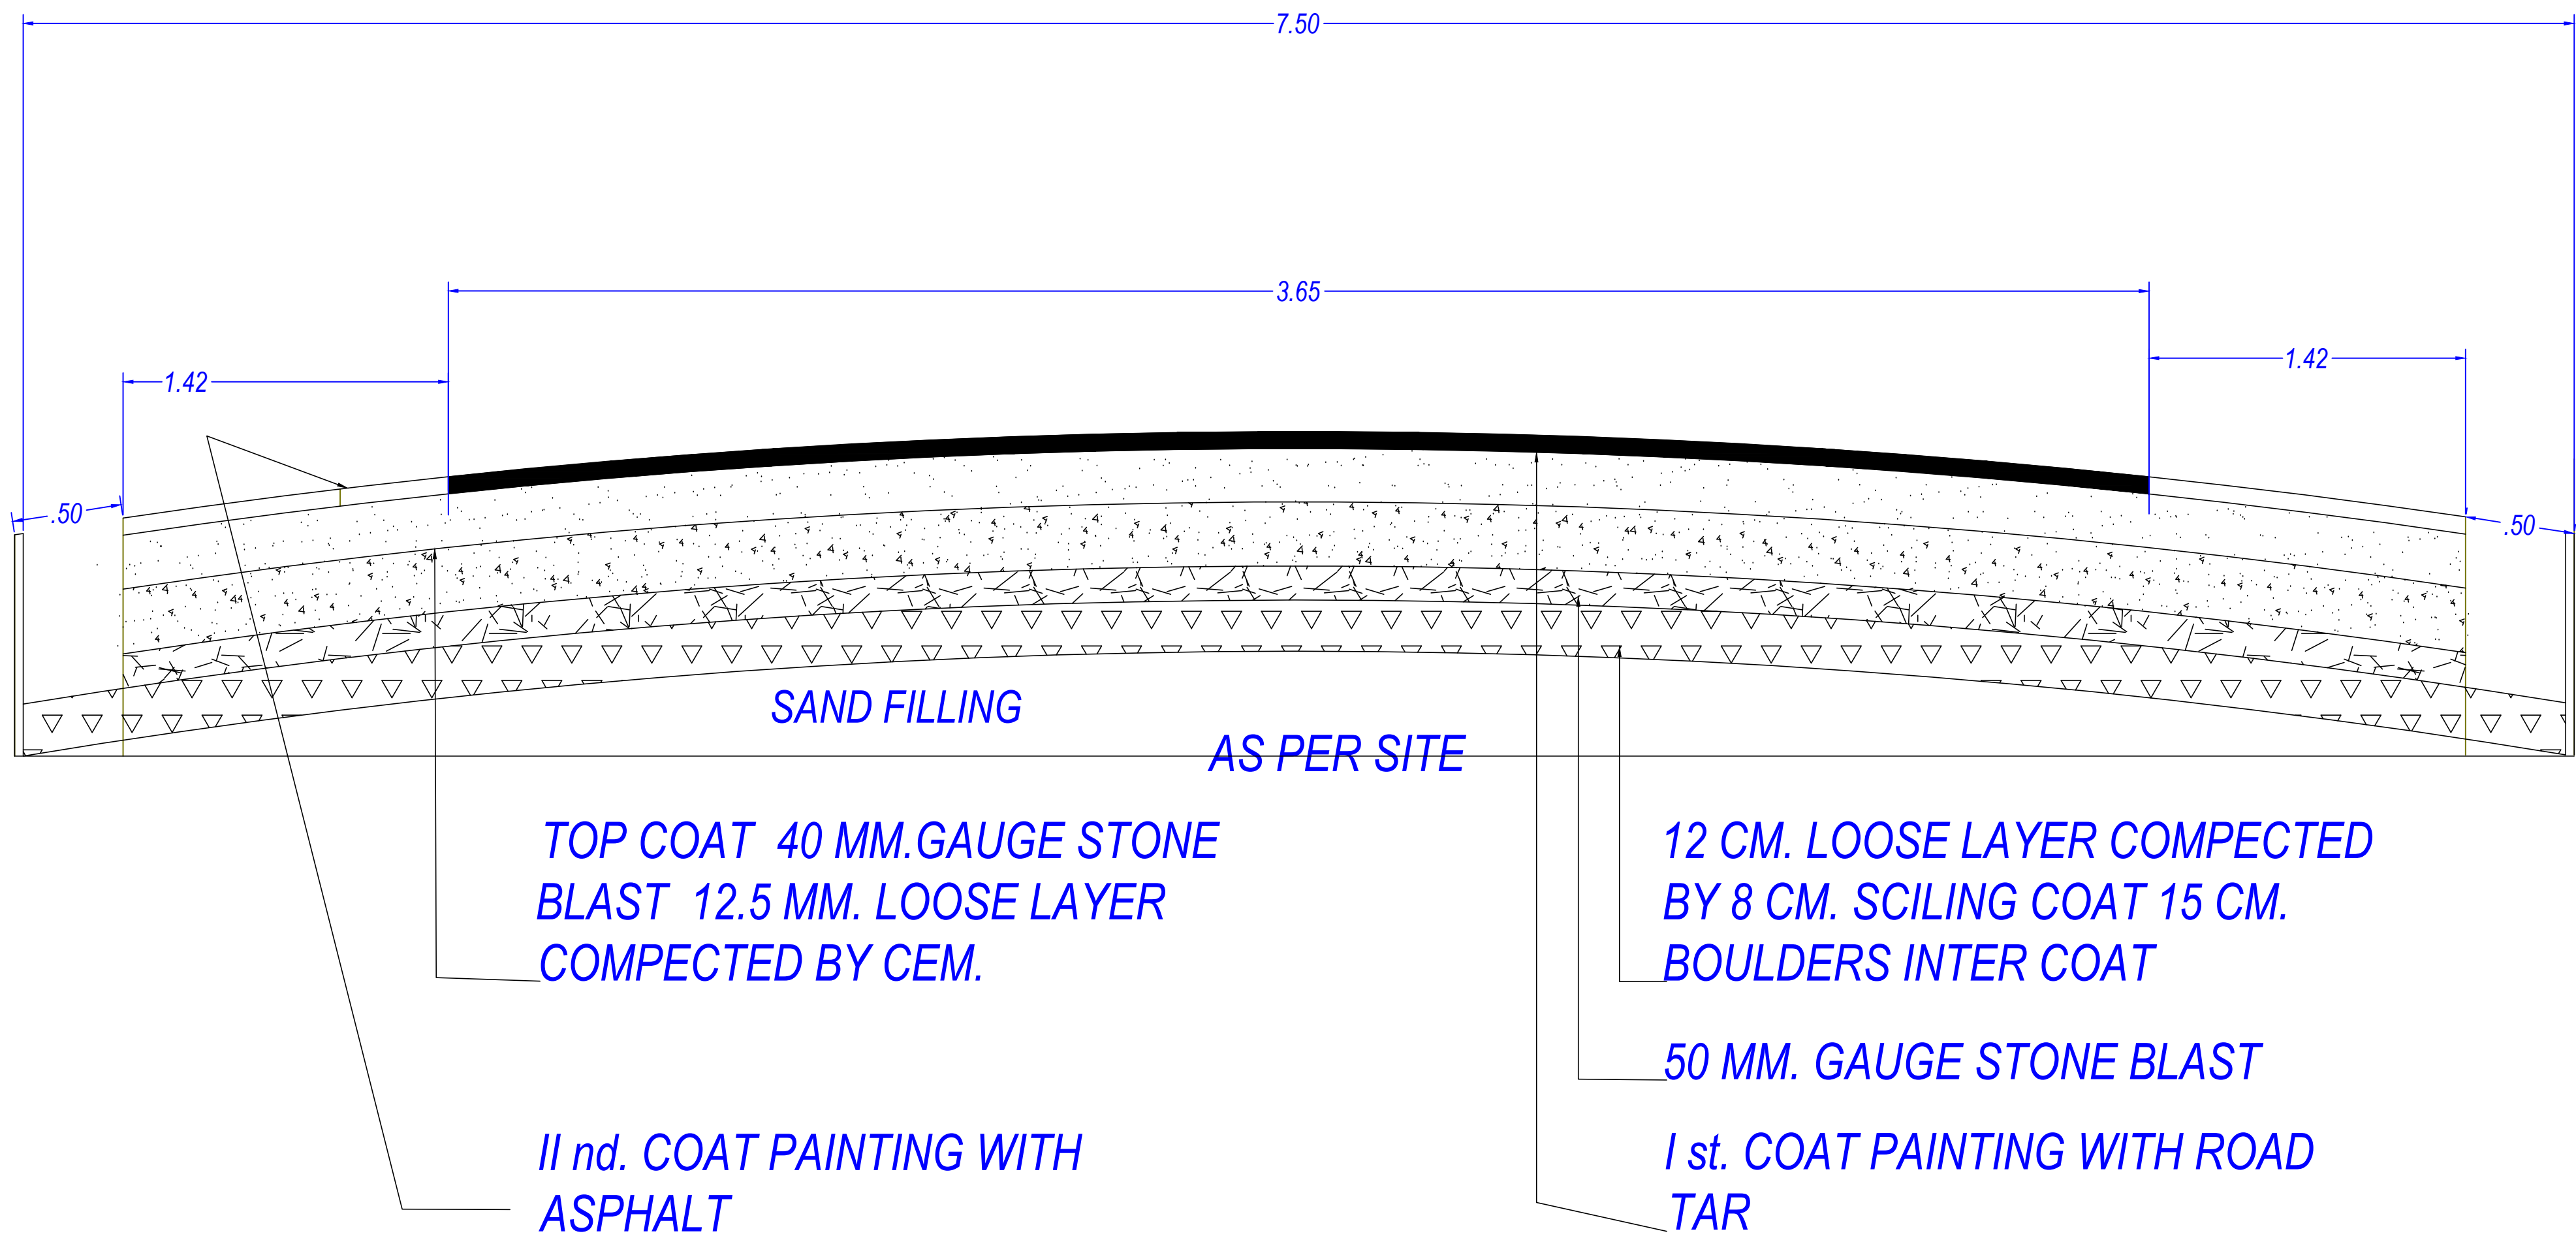

DETAIL OF ROAD SECTOIN SCALE:-N.T.S.