

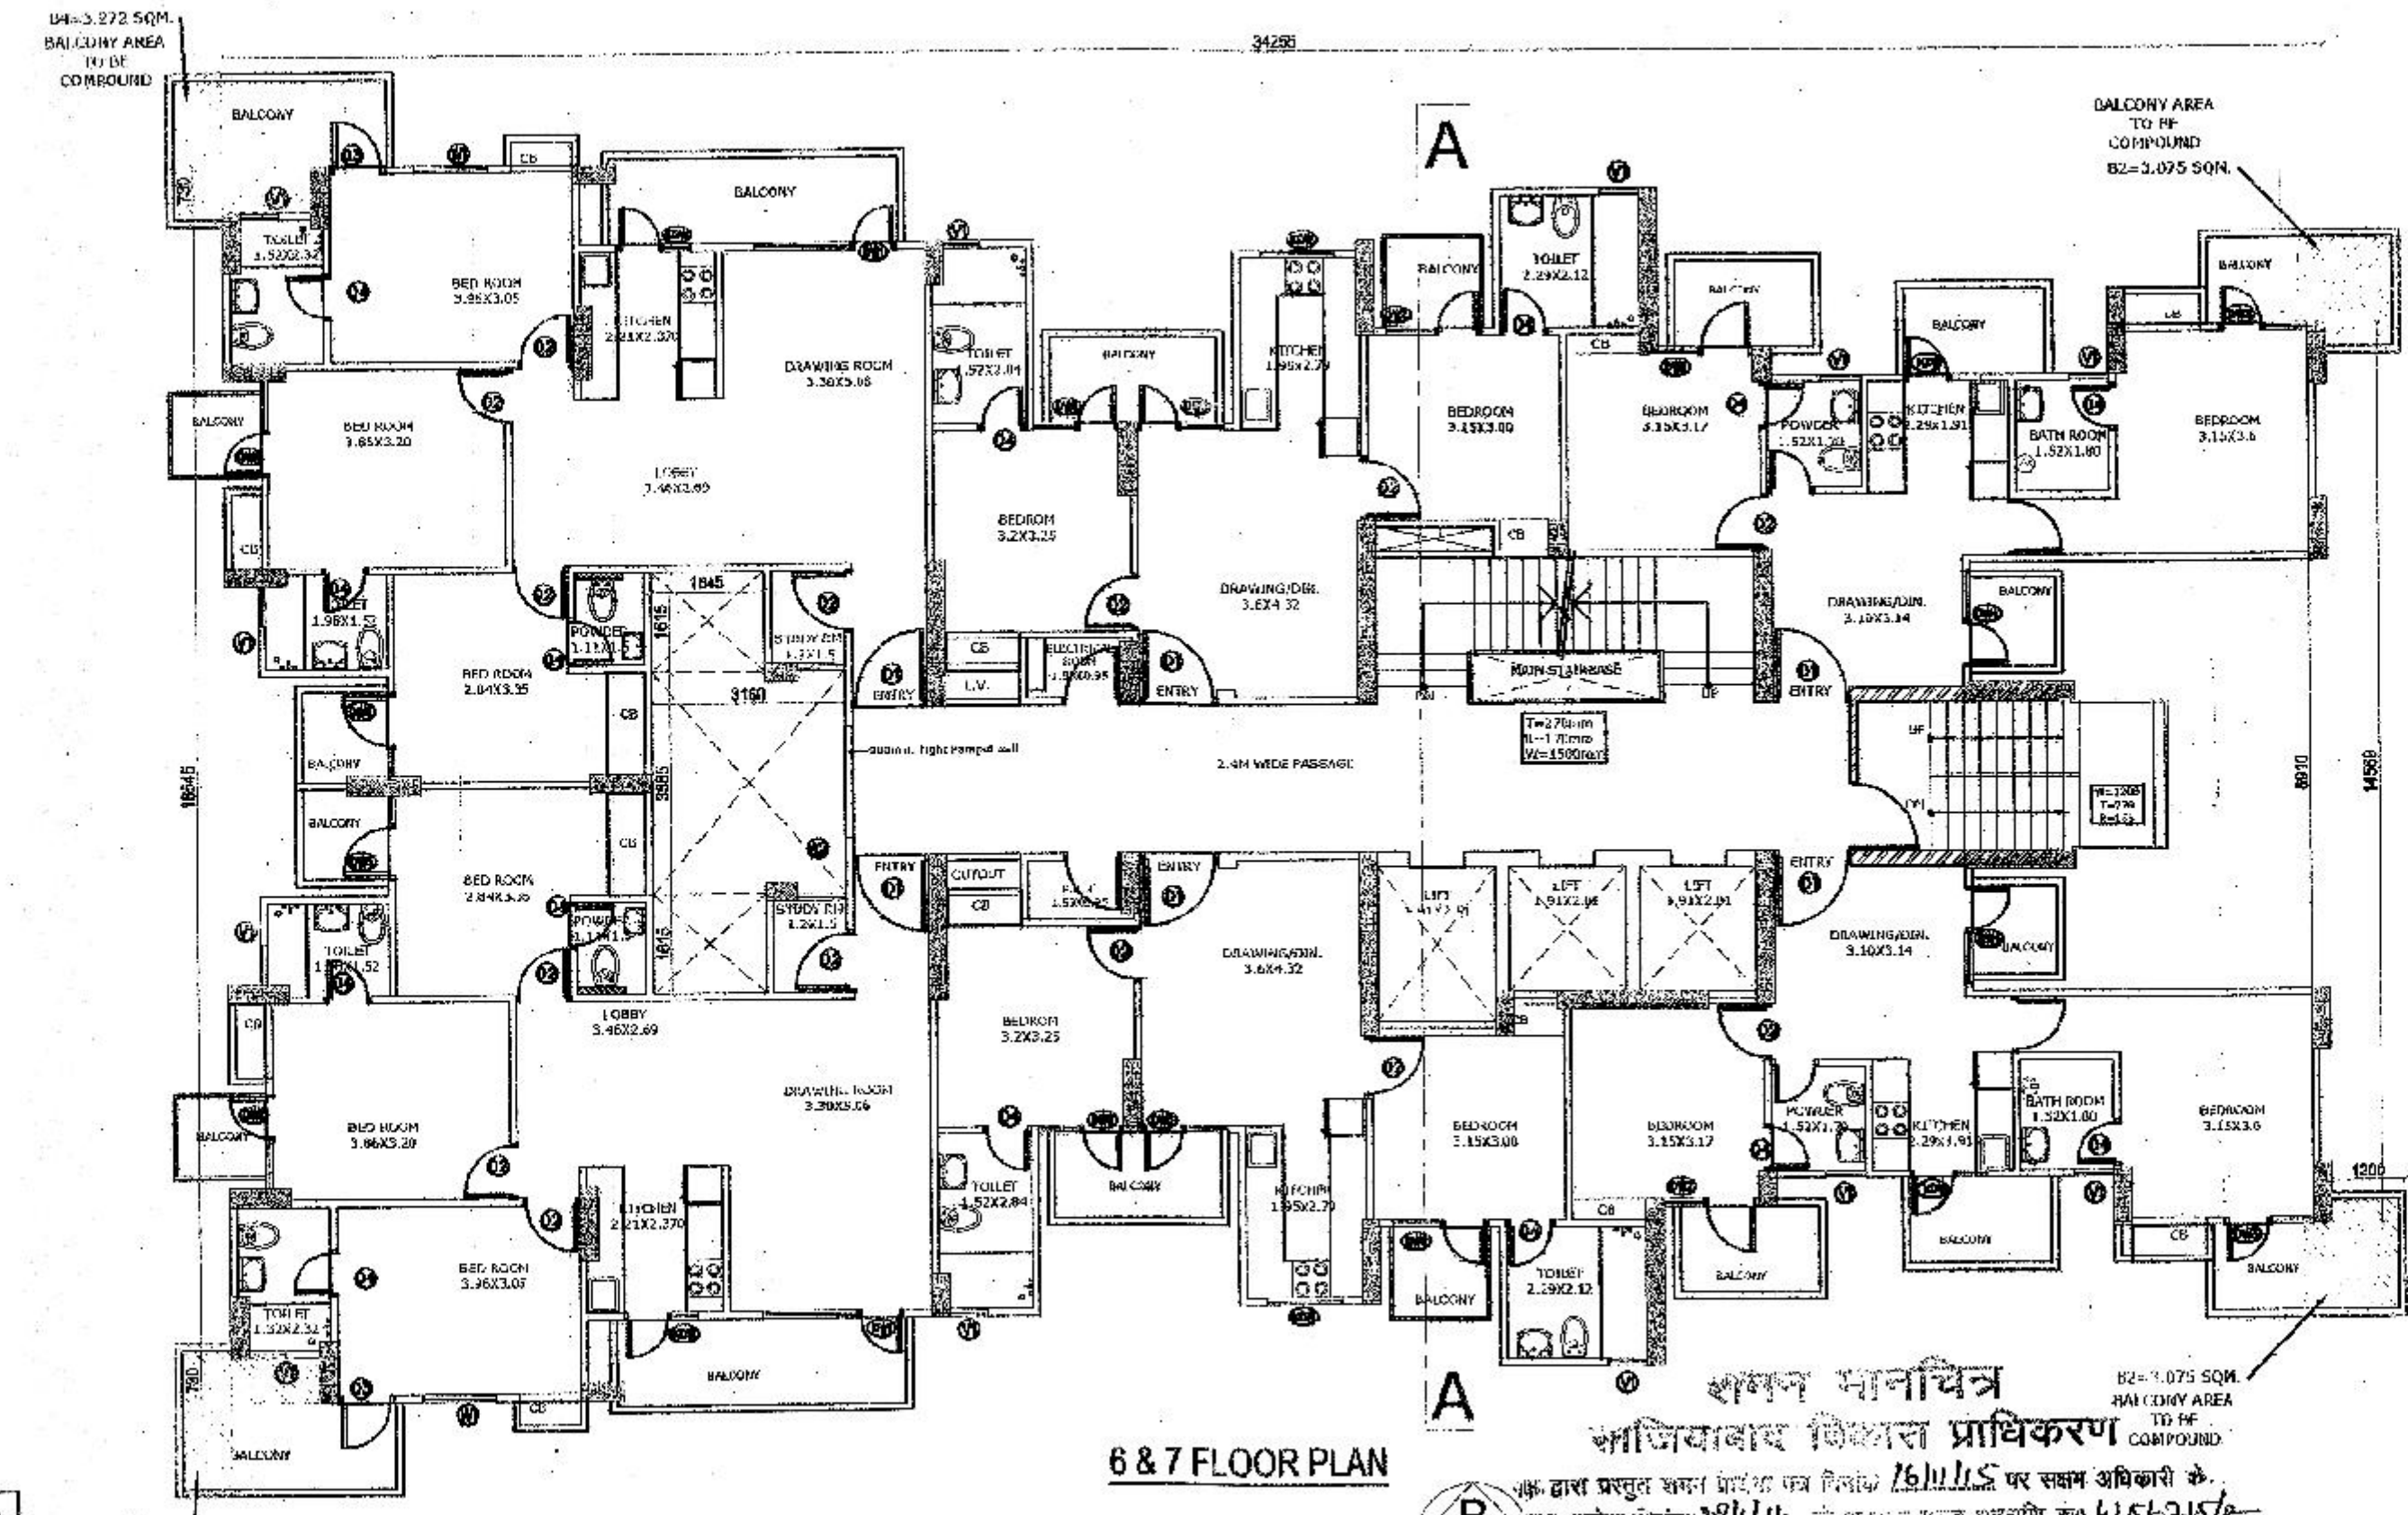
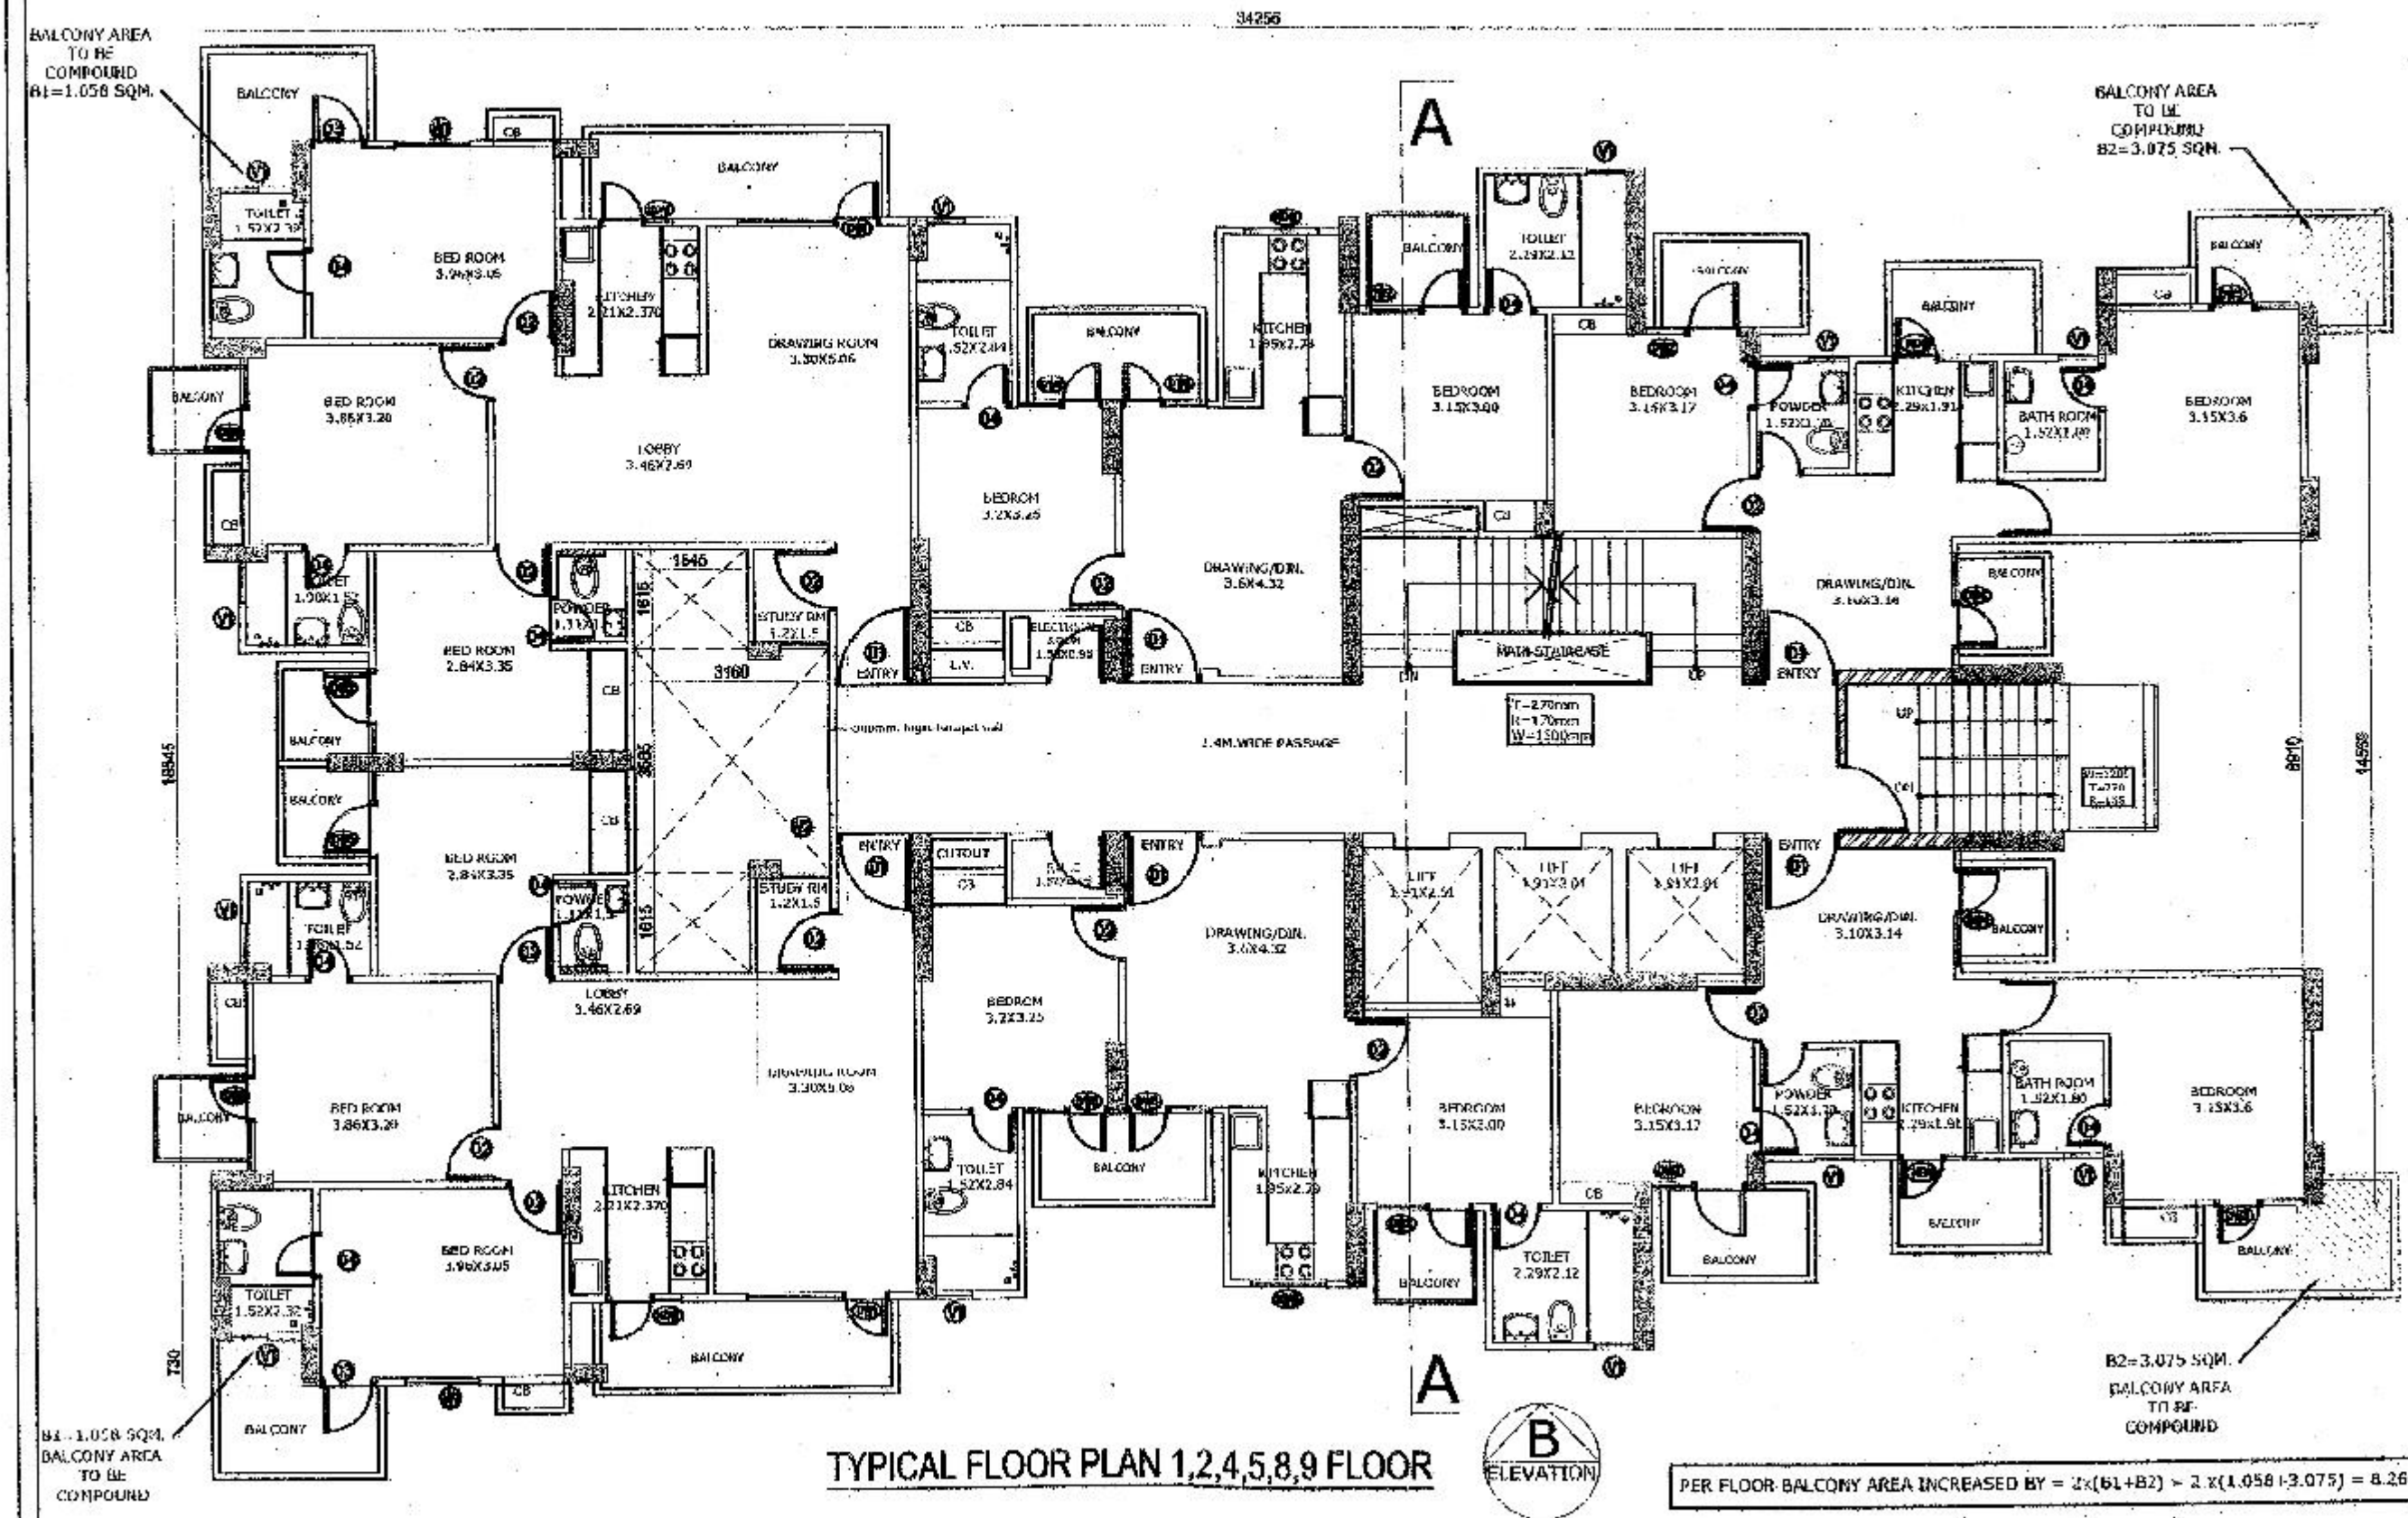


48

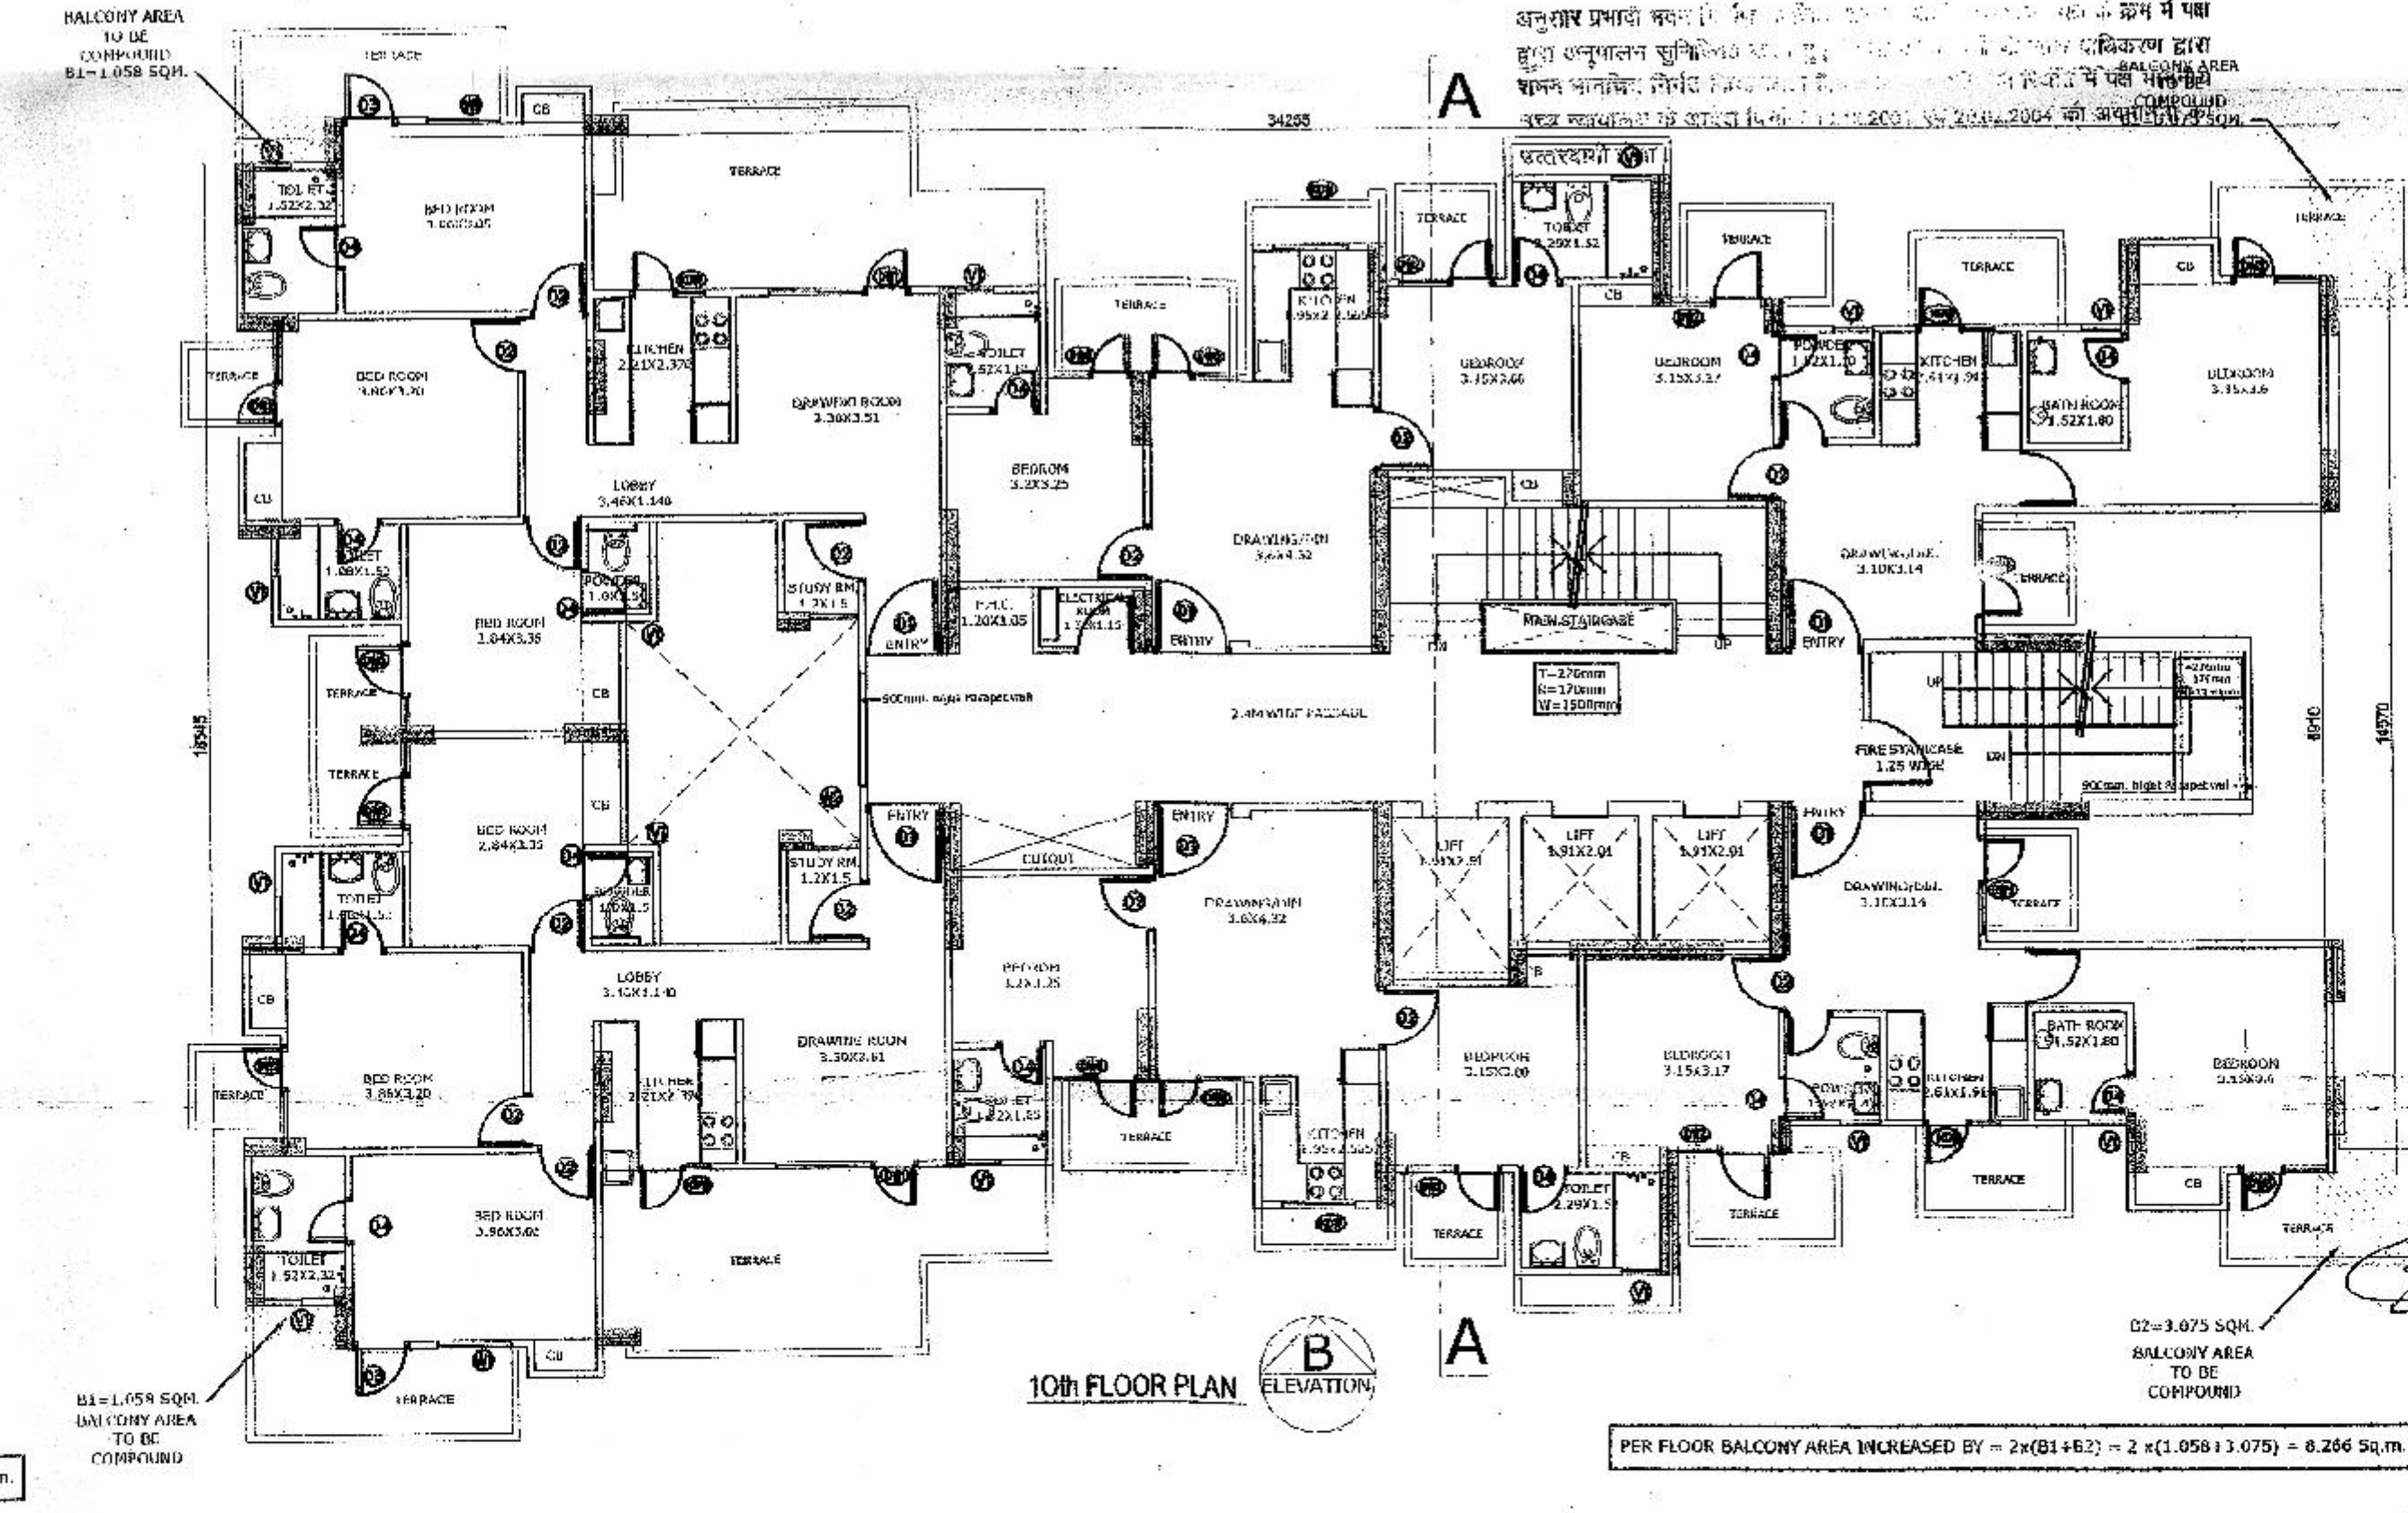

SCHEDULE OF OPENINGS				
S.NO.	TYPE	SIZE	C. LVL.	L. LVL.
1	D1	1200X2250	±0.0	+2250
2	D2	1000X2100	±0.0	+2100
3	D3	1000X2450	+100	+2550
4	D4	750X2100	±0.0	+2100
5	DW1	2320X2450	+100	+2550
6	DW2	1500X2450	+100	+2550
7	DW3	1460X2450	+100	+2550
8	DW4	1605X2450	+100	+2550
9	DW5	1218X2450	+100	+2550
10	DW6	1340X2450	+100	+2550
11	W1	1200X1350	+750	+2550
12	W2	750X1350	+750	+2100
13	KDW	1195X2550	±0.0	+1000
14	KW	900X1250	+1000	+2550
15	V1	600X900	+1200	+2100

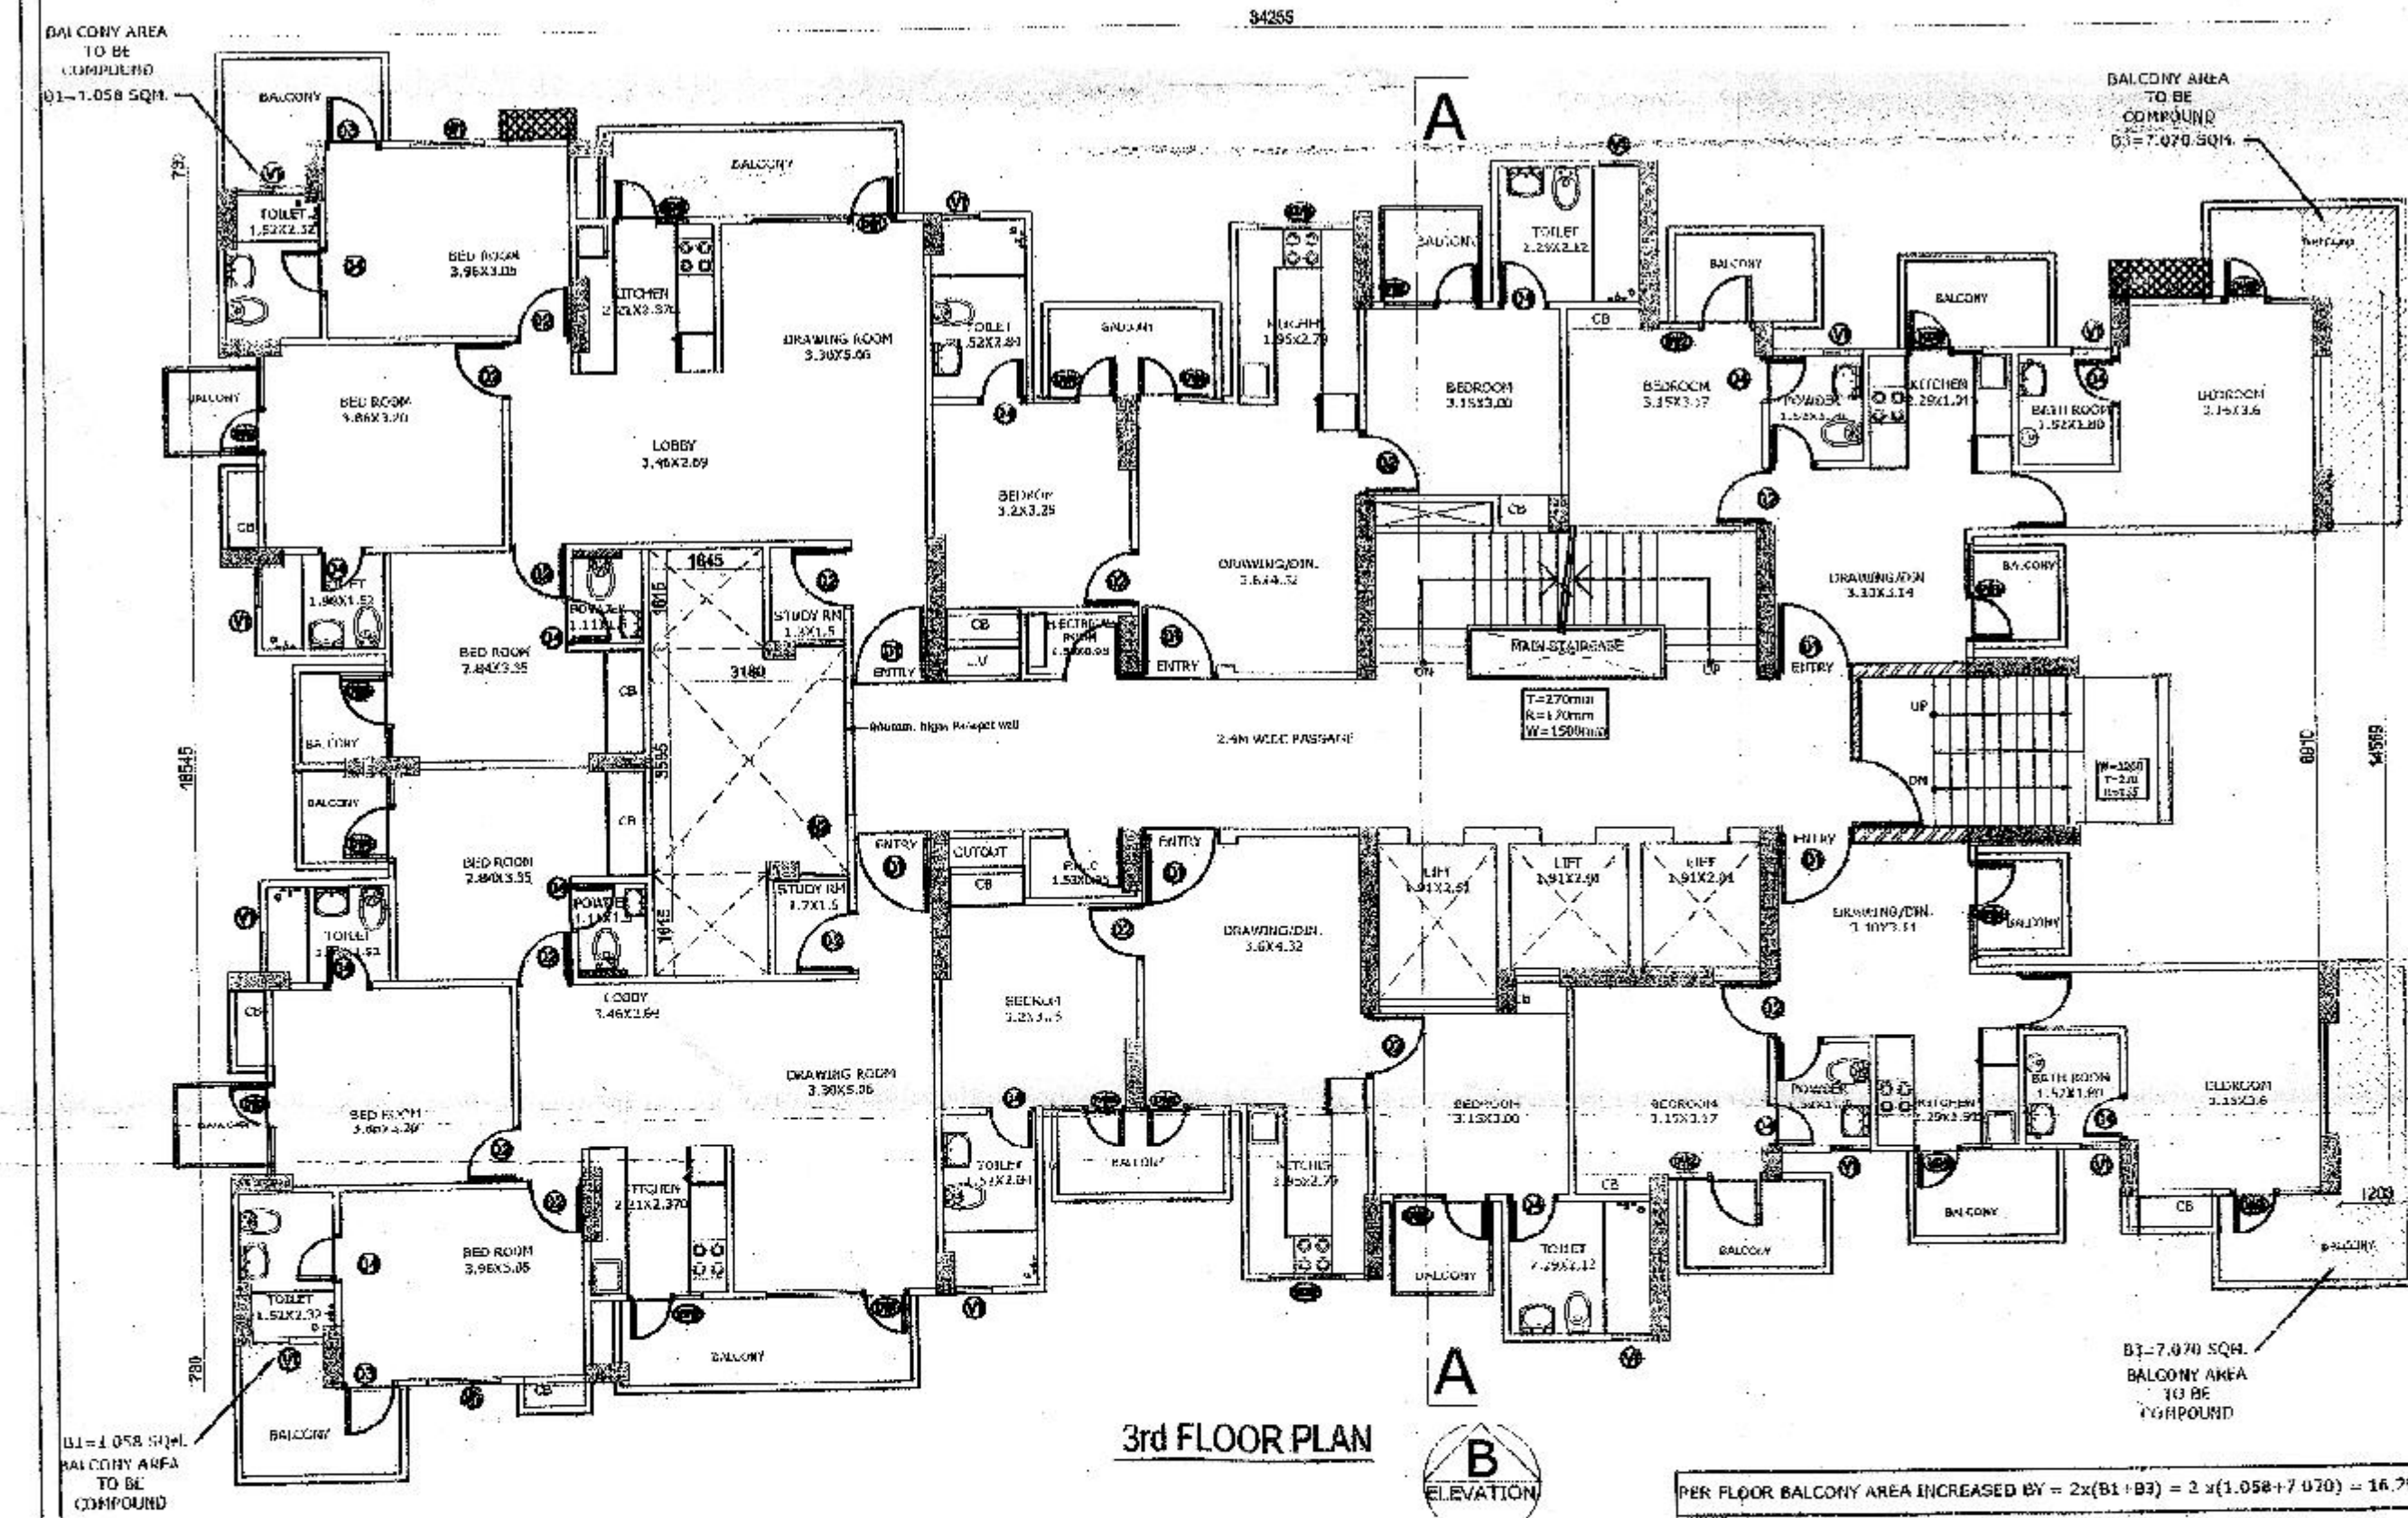

BALCONY AREA TO COMPOUND	
FLOOR	BALCONY AREA INCREASED (SQM.)
STILT FLOOR	0
1ST FLOOR	8.266
2nd FLOOR	8.266
3rd FLOOR	16.256
4th FLOOR	8.266
5th FLOOR	8.266
6th FLOOR	12.694
7th FLOOR	12.694
8th FLOOR	8.266
9th FLOOR	8.266
10th FLOOR	8.266
TOTAL BALCONY AREA	99.506

शर्तः—
 1. समस्त एवं आरक्षक त्रय प्रस्तुत वास्तव्य विभाग 18/11/15
 2. अतिरिक्त नक्शा कार्य का भरण करना होगा।
 3. भवन के समस्त मानचित्र 18/11/15
 4. अतिरिक्त ईशान्वर्य व अधिक ईशान्वर्य का निर्माण नहीं किया जाएगा।

PROJECT COMPOUNDING PLAN (TOWER - I) FOR GROUPOUSING M/S. RISHABH BUILDWELL PVT. LTD. AT LAND KHASARA 519,530, 532,541,542,543, 602,603/2,603/3 VILLAGE - MAHMOODNIPUR, KANAWANI, (INDRAPURAM) PARAGANA LONI, TEHSIL - DADRI DIST. GAUTAM BUDDH NAGAR (U.P.)	OWNER M/S. RISHABH BUILDWELL PVT. LTD. DRAWING TITLE TOWER - I FLOOR PLANS	OWNER'S SIGN	ARCHITECT'S SIGN	STRUCTURE ENGINEER'S SIGN	Architects GIAN P. MATHUR & ASSOCIATES PVT. LTD. ARCHITECTS, ENGINEERS & PROJECT MANAGERS C-65, EAST OF KALASH, NEW DELHI - 110065 PH: 011-4659559 FAX: 011-4659552 EMAIL: gpm@kalash.in DRC. NO. NORTH
---	--	---------------------	-------------------------	----------------------------------	--