


CONVIENT SHOPPING -1

PLOTTED
12 M WIDE ROAD


148970

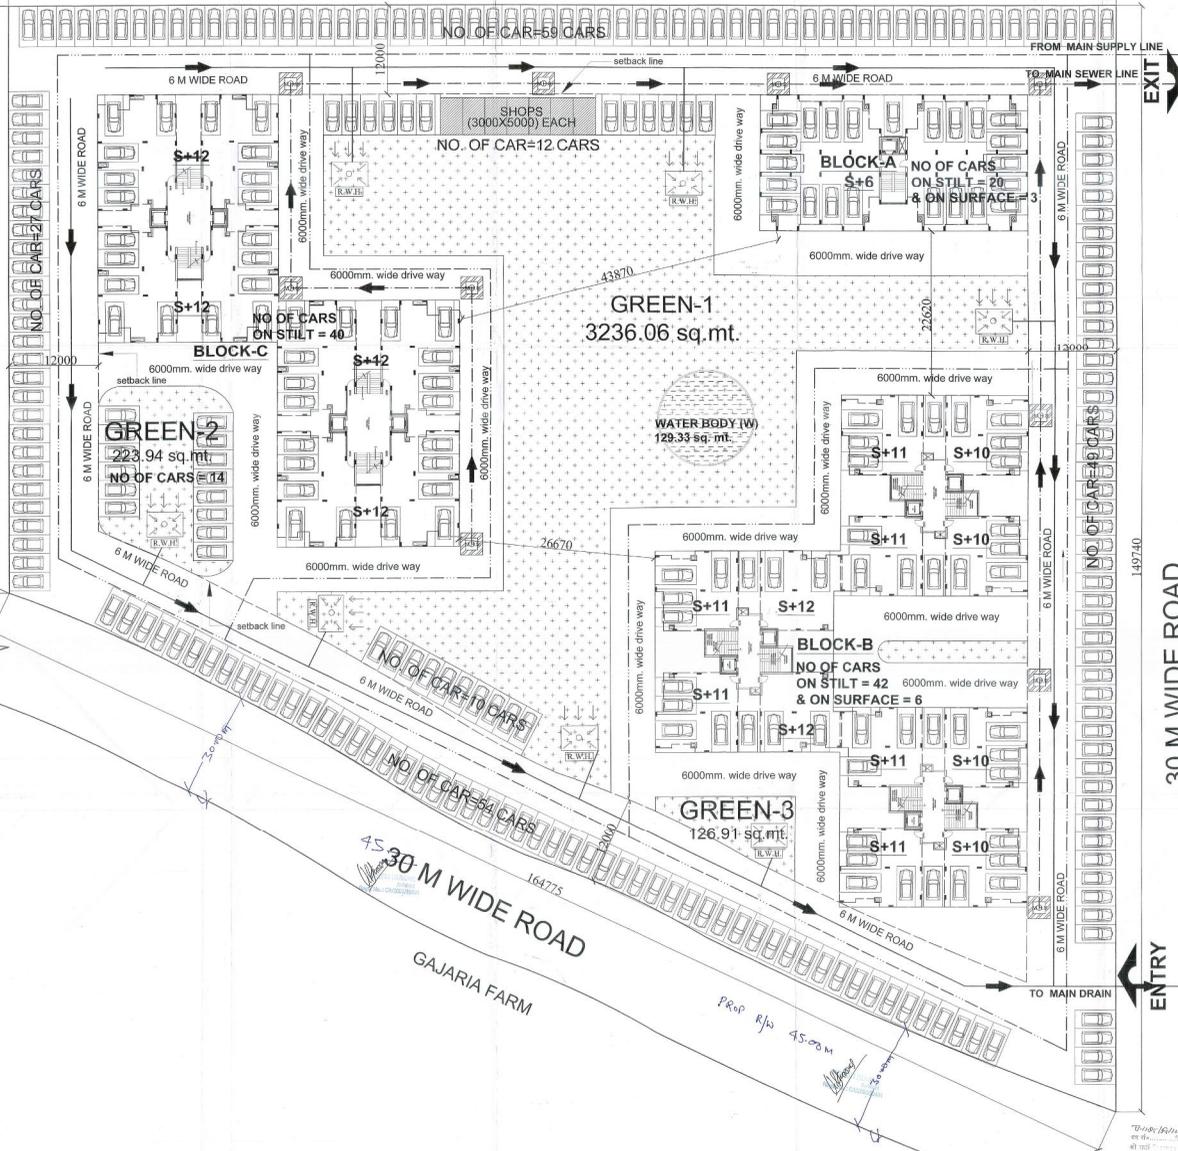





- LEGEND**
- WATER SUPPLY LINE
 - SEWER LINE
 - MAN HOLE
 - DRAINAGE SYSTEM
 - RAIN WATER HARVESTING PIT

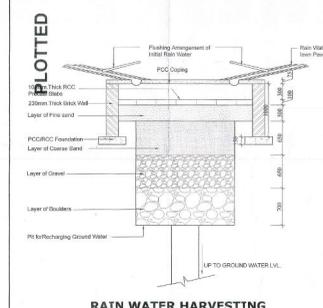

PROPOSED GROUP HOUSING ON PLOT AT POCKET -3, SECTOR -1, SUSHANT HI-TECH CITY, LUCKNOW.

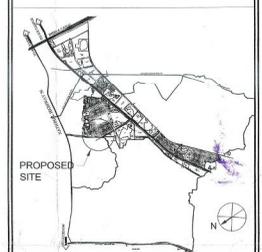

SUBMISSION DRAWING

DRG. TITLE :- SERVICES PLAN

DRG. NO.:- GH/II-TECH/KO.SUB/S-03

CHECKED BY:- VIRESH KUMAR

DEALT BY :- BALNEET

SCALE:- REVISION DATE NORTH:-

1:200 MAR 2011

NOTE:- ALL DIM. ARE IN MM.

CLIENT:- ANSAL PROPERTIES & INFRASTRUCTURE LTD. 5TH FLOOR, TOWER B, ANSAL COMPLEX, 13 ROAD PRATAP MARG, LUCKNOW

DELHI OFFICE 115 ANSAL BANGAL, 18 EAST TUBA GARDH MARG, NEW DELHI

CONSULTANTS:- RUDRABHISHEK ENTERPRISES PVT. LTD. TOWN & COUNTRY PLANNERS, ARCHITECTS & INTERIOR DESIGNERS, SURVEY CIVIL, SERVICES ENGINEERS, GROUND FLOOR, YUKA BANGAL, MCA COMPLEX, 13 ROAD PRATAP MARG, LUCKNOW CALL:- 0522 230046

यह मानचित्र लखनऊ महाराज 2021 तथा मवन उपविधि 2008 अनुसूच तैयार किया गया है।

OWNER'S SIGN.

ARCHITECTS'/ TOWN PLANNER SIGN.

SERVICES PLAN (SCALE 1:200)

