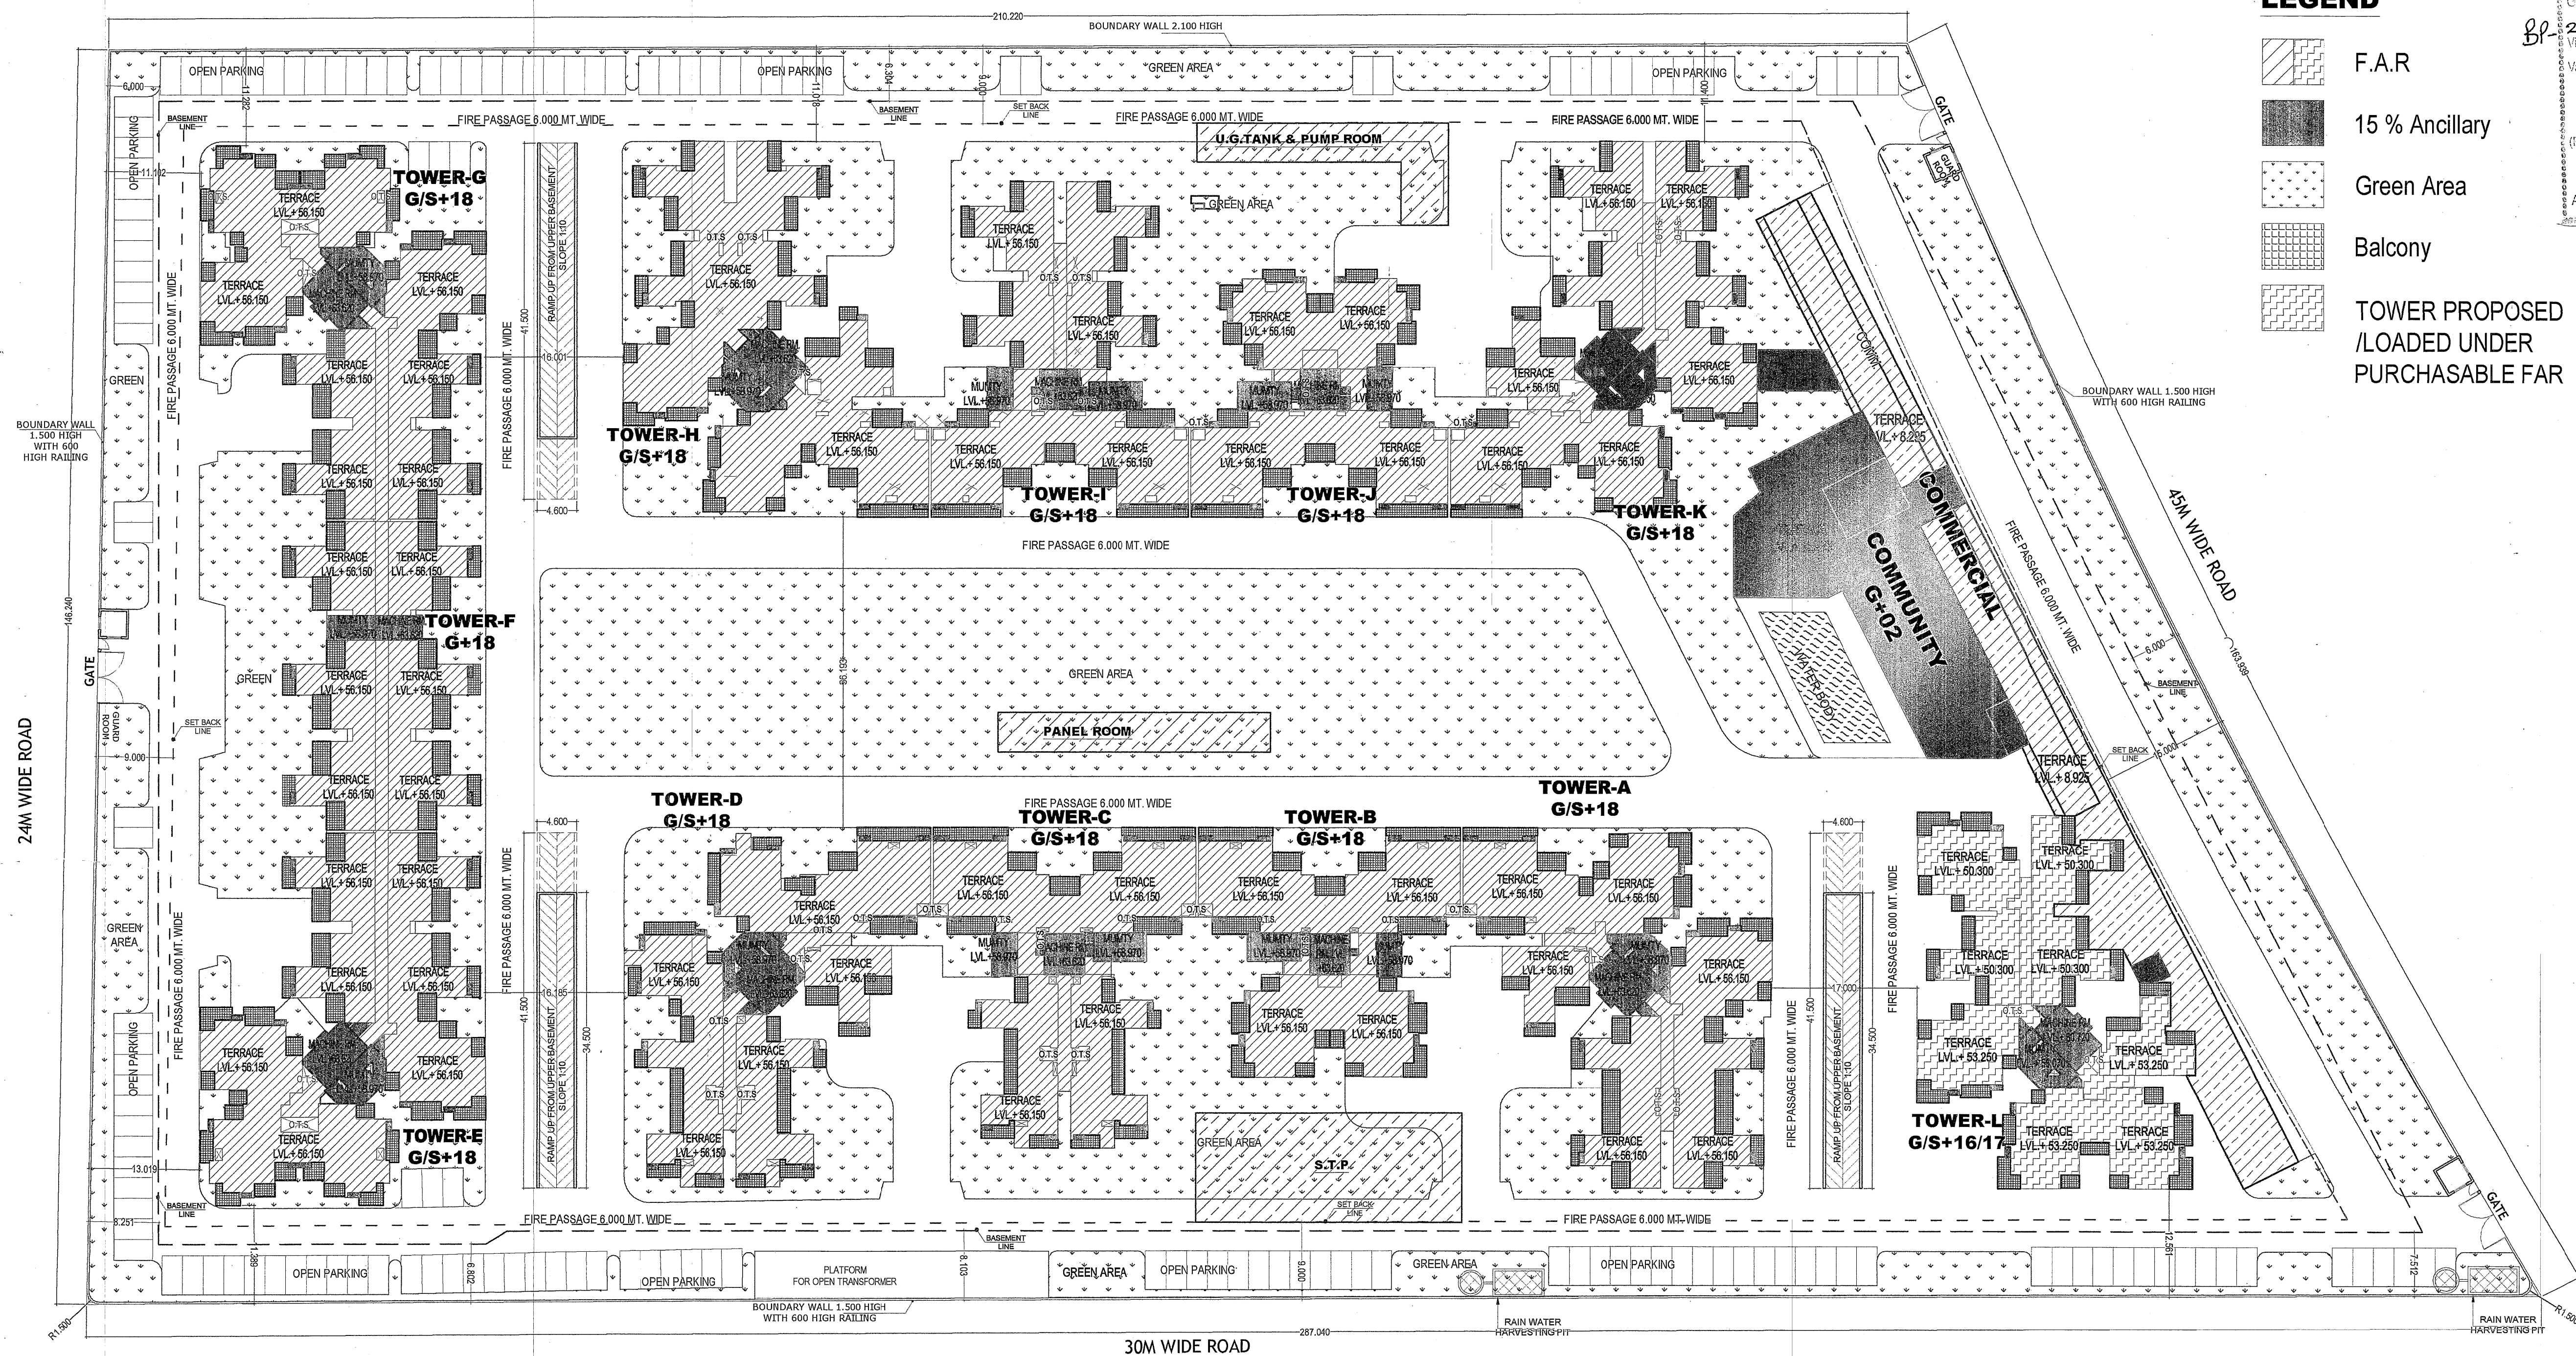




LEGEND

- F.A.R
- 15 % Ancillary
- Green Area
- Balcony
- TOWER PROPOSED /LOADED UNDER PURCHASABLE FAR

NOTE: 1. Authority
 *TOWER A IS TYPICAL
 *TOWER B IS TYPICAL
 *TOWER C IS TYPICAL
 *TOWER D IS TYPICAL
 *TOWER E & F ARE SIMILAR
 *TOWER G & H ARE SIMILAR
 *TOWER I IS TYPICAL
 *TOWER J IS TYPICAL
 *TOWER K IS TYPICAL
 *TOWER L IS TYPICAL

NOTE: 2

*AREA CHART IS IN SHEET NO. - S-02

NOTE: 3

*MECHANICAL VENTILATION SHALL BE PROVIDED IN BASEMENT.



O.T.S. = OPEN TO SKY

PROJECT TITLE :
 REVISED & PURCHASABLE
 GROUP HOUSING AT GH-05A,
 TECHZONE IV, NOIDA
 EXTENSION, GNIDA.
 FOR - fusion buildtech Pvt. Ltd.

DRAWING TITLE:-

LAYOUT PLAN

S-01

DRG NO.

SCALE 1:500

DATE 20160606

DEALT

JOB NO. \\Comp\IS\VD\DATA\FUSION\FUSION_Revised submission

DEEPAK MEHTA & ASSOCIATES

ARCHITECTS, PLANNERS, VALUERS, LANDSCAPE & INTERIORS
 PLOT NO. 18 ABHISHEK PLAZA L.S.C. MAYUR VIHAR PH II DELHI 91
 PH: 65272180 TELEFAX: 22770180

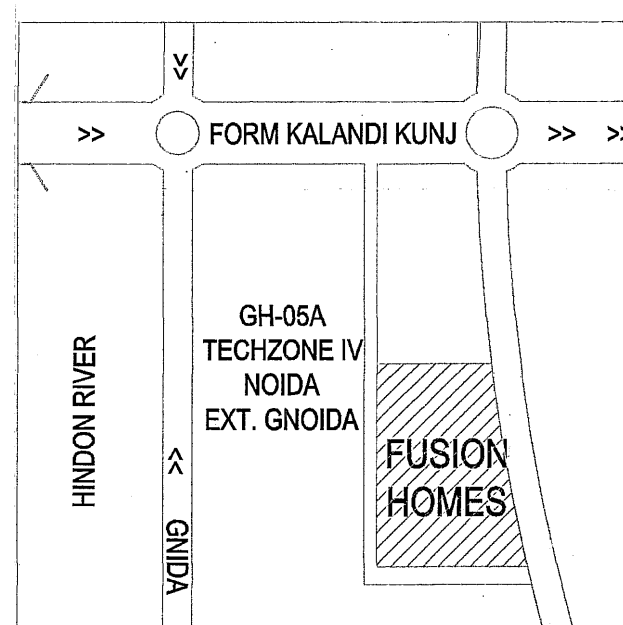
Architect Deepak Mehta
 COA/27/19840
 Plot No. 18 Abhishek Plaza LSC
 Mayur Vihar Ph-II, Delhi-91

ARCHITECT'S SIGN.

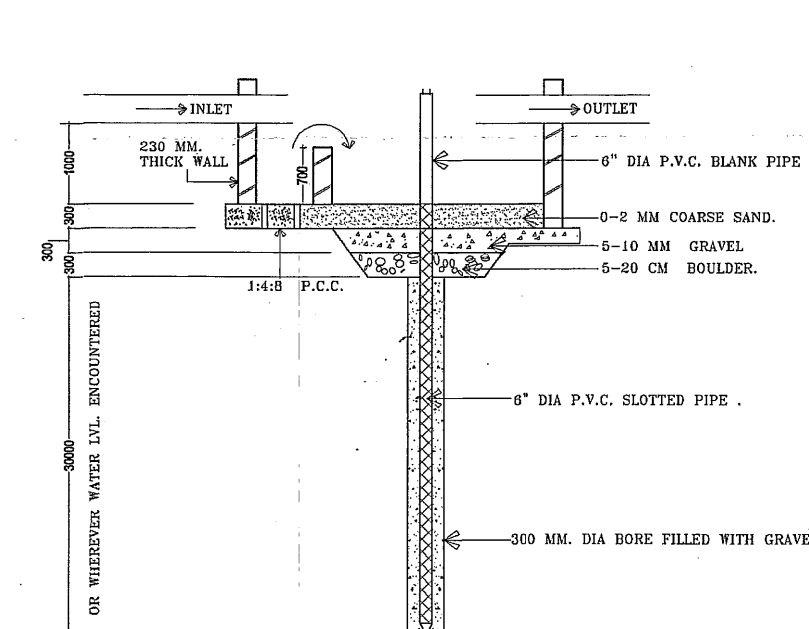
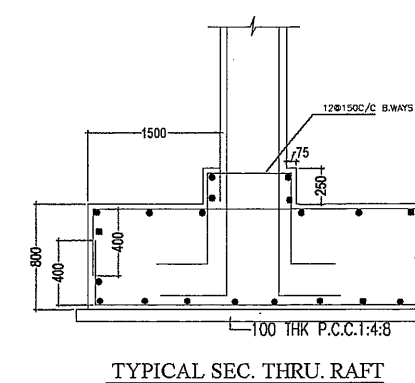
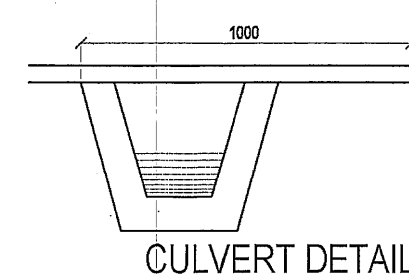
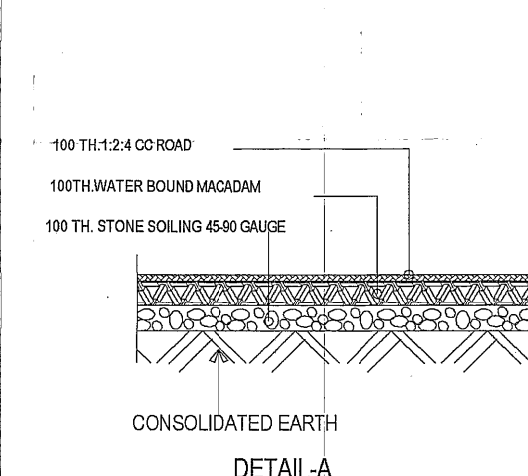
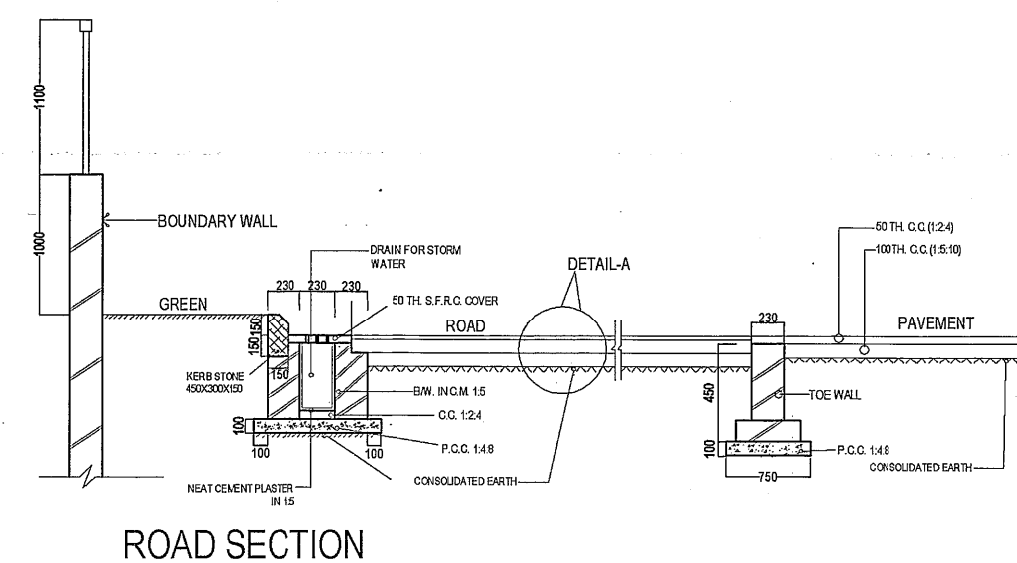
For FUSION BUILDTECH PVT. LTD.

Director

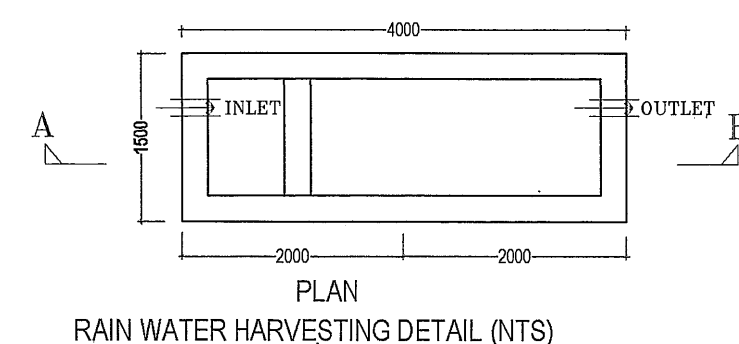
OWNER'S SIGN



LOCATION PLAN

SECTION A-B
RAIN WATER HARVESTING DETAIL (NTS)

ROAD SECTION

PLAN
RAIN WATER HARVESTING DETAIL (NTS)

BUILT UP AREA		
TOTAL FAR AREA	TOTAL NON FAR AREA	TOTAL ANCILLARY AREA
132253.415	62657.386	16107.473
TOTAL AREA	=	211018.274 SQ MT.