

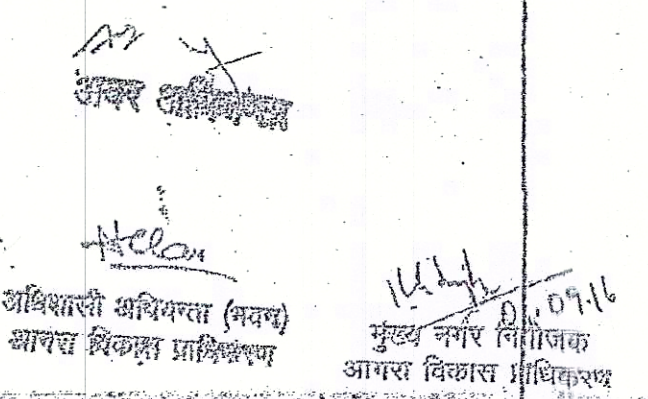


[illegible]


SECTION A-A

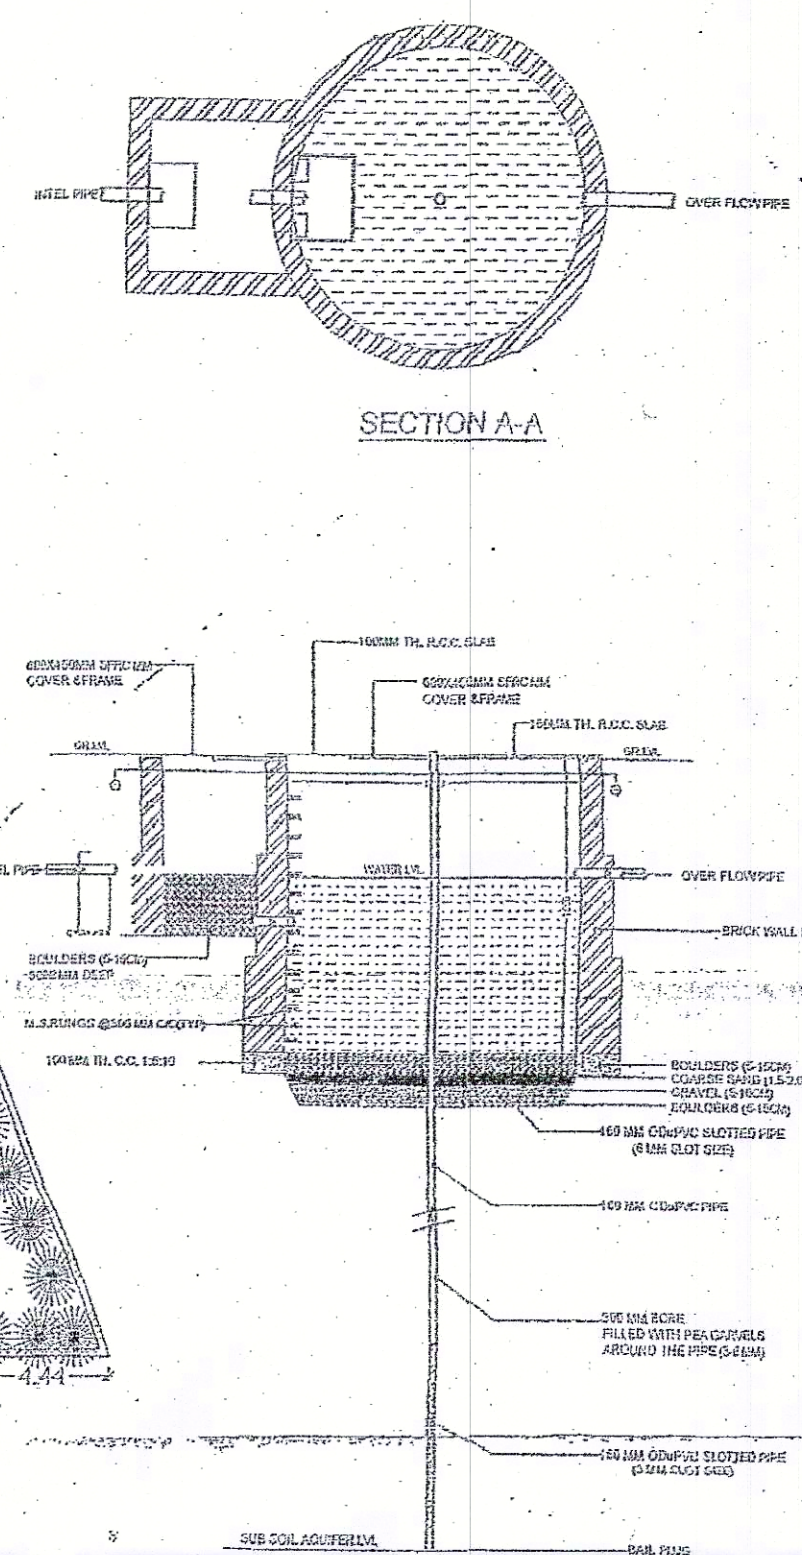

AREA STATEMENT

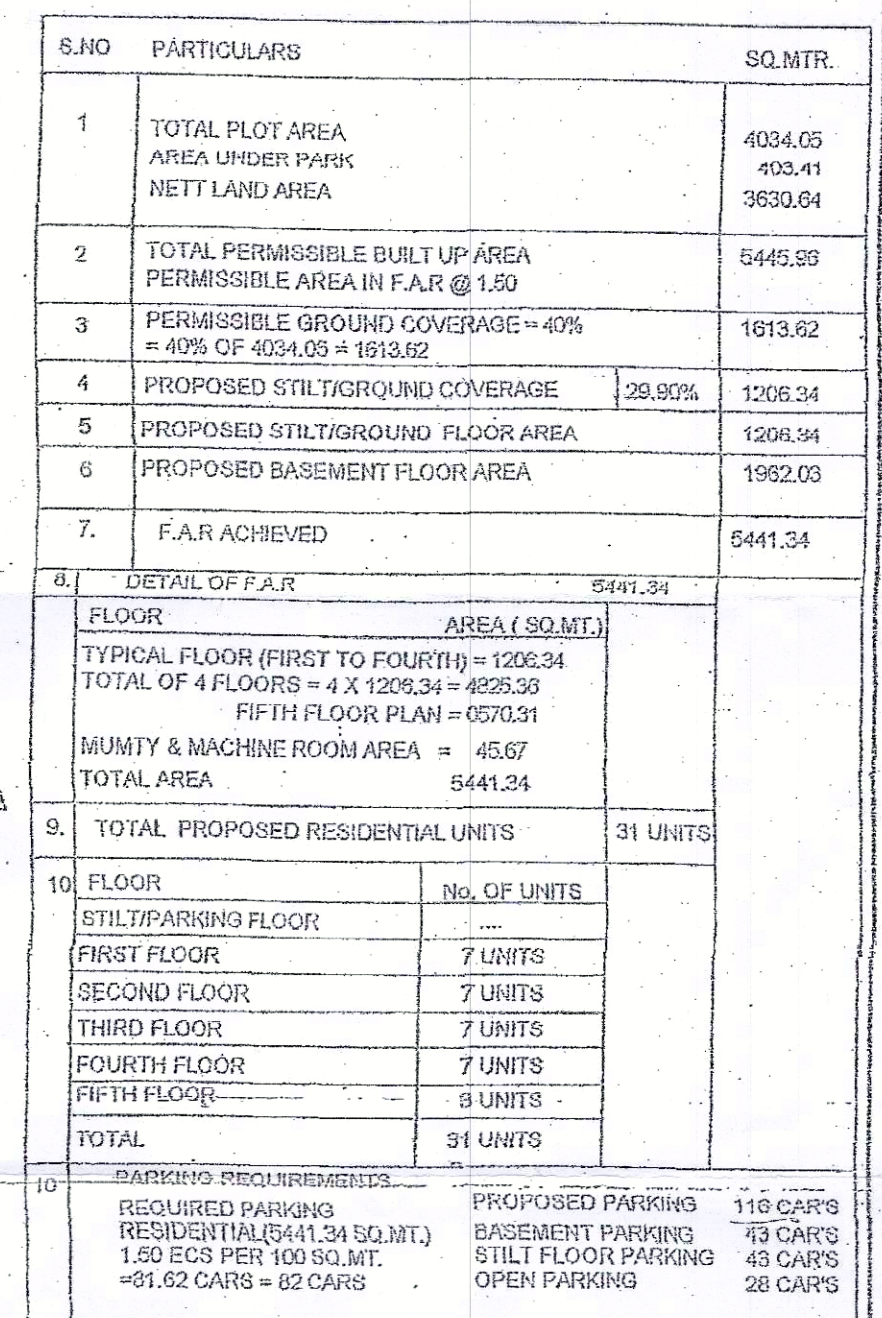

SECTION THRU RAMP

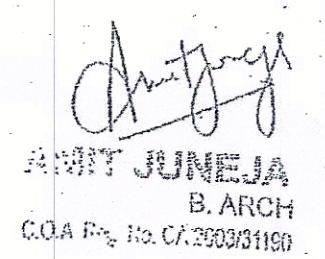

PROPOSED RESIDENTIAL BUILDING APARTMENTS AT KH. NO. 282,345, MAUZA GAILANA, TEHSIL & DISTT. AGRA.
OWNER'S NAME:- CHANDRA CONSTRUCTION CO.

SCALE:- 1: 250
DATE - 26-03-14

AADHARSHILA
ARCHITECTS, INTERIOR DESIGNERS, WASHU CONSULTANTS
108/1, G. S. MEDICAL INSTT.
BUILDING SANJAY PLACE
AGRA-2 PH.NO. 4000820






Certification signature by RAJENDER
<vcadaagra@gmail.com> Validity U
Name : RAJENDER PENSIIYA
Designation : Vice Chairman
Organization : AGRA DEVELOPMENT A
Date : 06-Jul-2021 12: 34:04





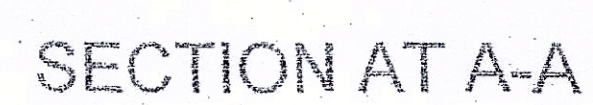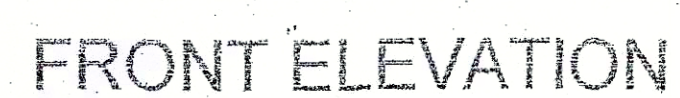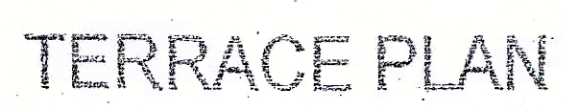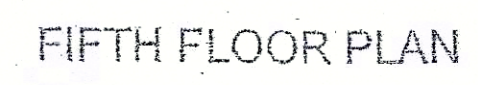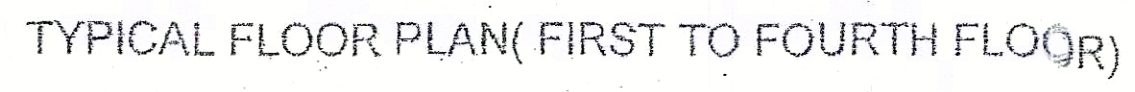

Certificate signed by RAJENDE F
 <voodaagra@gmail.com> Validity Un
 10681, G. G. MEDICAL INST
 Designation : Vice Chairman
 Organization : AGRA DEVELOPMENT A
 Date : 06-Jul-2011 12:34:04

Validity of Map extended upto 06 July 2024.
The rules, conditions and restrictions stated earlier in map and letter will be same