




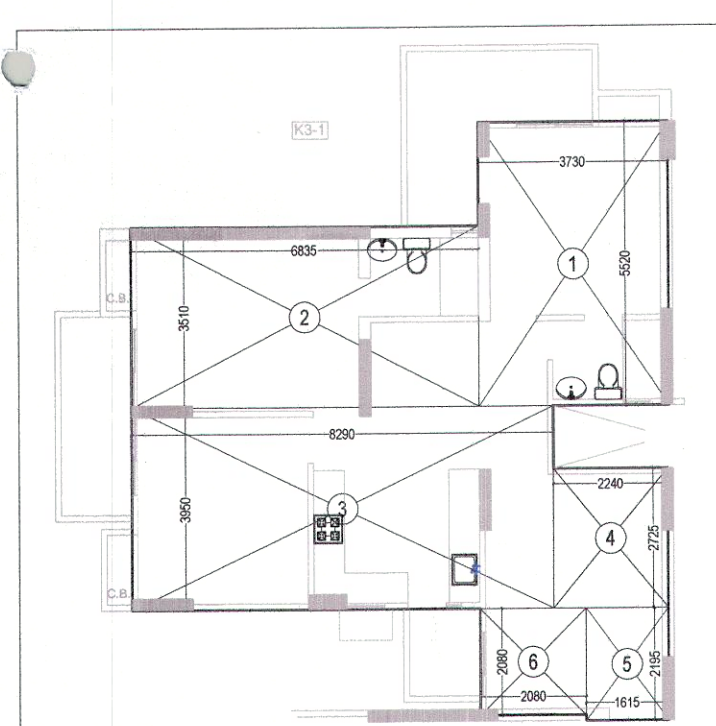


S.NO.	DIMENSION	AREA
1.	3.730 X 5.520	20.590 SQ.M
2.	6.835 X 3.510	23.991 SQ.M
3.	8.290 X 3.950	32.746 SQ.M
4.	2.240 X 2.725	6.104 SQ.M
5.	1.615 X 2.195	3.545 SQ.M
6.	2.080 X 2.080	4.326 SQ.M
TOTAL		91.302 SQ.M
SAY AS		91.30 SQ.M

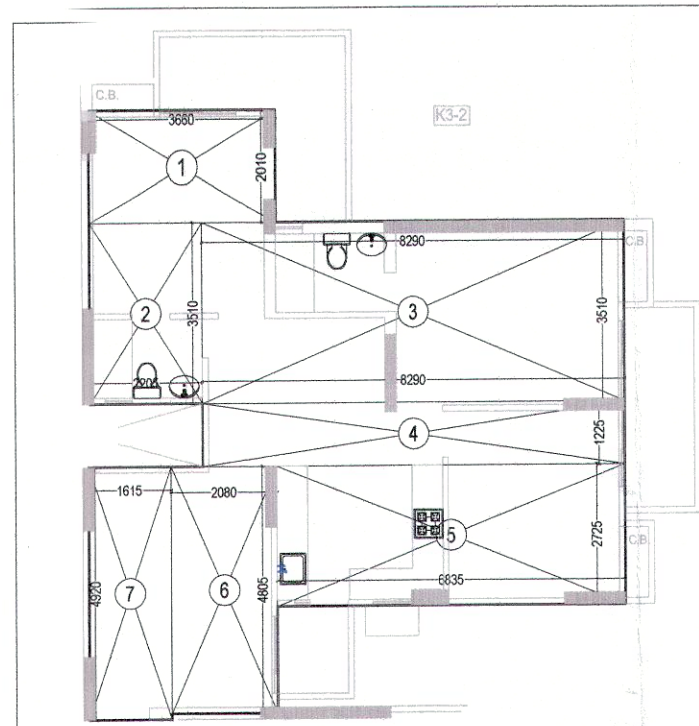


S.NO.	DIMENSION	AREA
1.	3.660 X 2.010	7.357 SQ.M
2.	2.205 X 3.510	7.740 SQ.M
3.	8.290 X 3.510	29.098 SQ.M
4.	8.290 X 1.225	10.155 SQ.M
5.	6.835 X 2.725	18.625 SQ.M
6.	2.080 X 4.805	9.994 SQ.M
7.	1.615 X 4.920	7.946 SQ.M
TOTAL		90.915 SQ.M
SAY AS		90.92 SQ.M

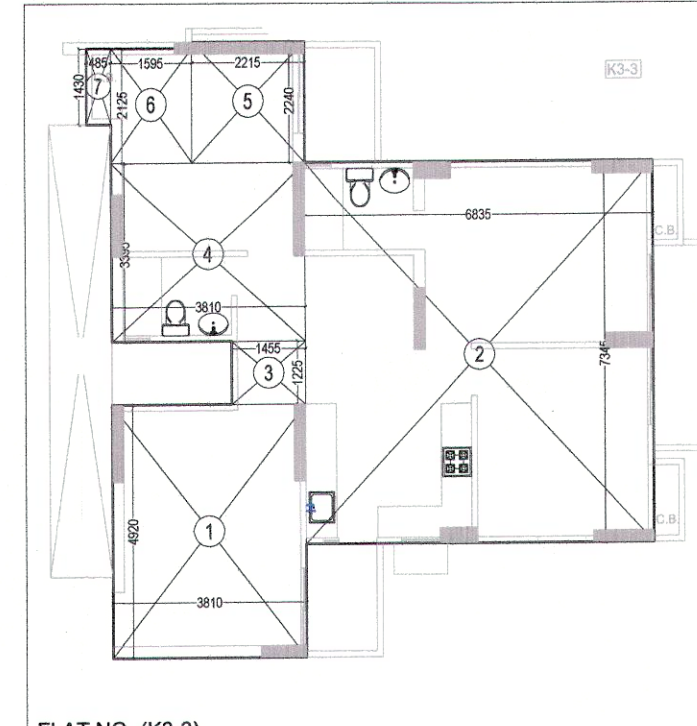


S.NO.	DIMENSION	AREA
1.	3.810 X 4.920	18.745 SQ.M
2.	6.835 X 3.345	22.850 SQ.M
3.	1.455 X 1.225	1.782 SQ.M
4.	3.810 X 2.335	8.905 SQ.M
5.	2.215 X 2.240	4.962 SQ.M
6.	1.595 X 2.125	3.389 SQ.M
7.	0.485 X 1.430	0.694 SQ.M
TOTAL		92.710 SQ.M
SAY AS		92.71 SQ.M

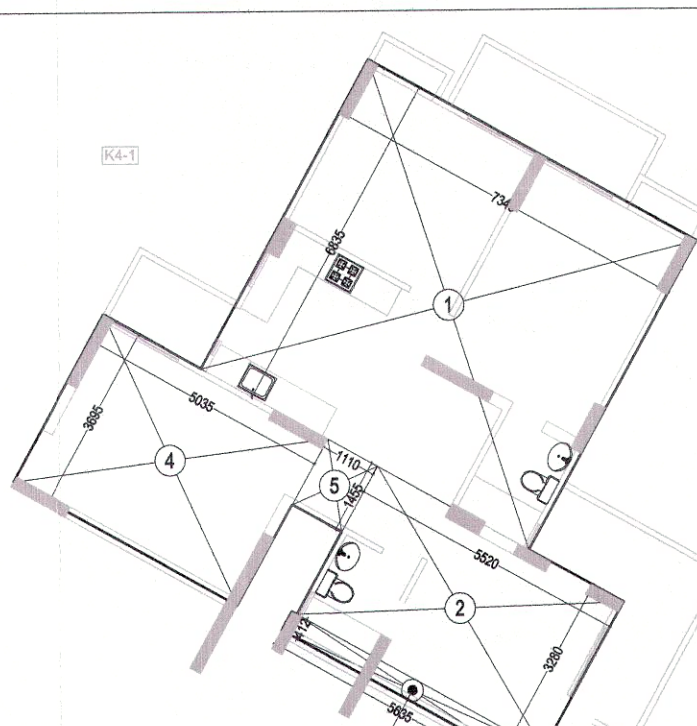


S.NO.	DIMENSION	AREA
1.	7.345 X 6.835	50.203 SQ.M
2.	5.520 X 3.280	18.106 SQ.M
3.	0.415 X 5.635	2.339 SQ.M
4.	5.035 X 3.695	18.604 SQ.M
5.	1.455 X 1.110	1.615 SQ.M
TOTAL		90.867 SQ.M
SAY AS		90.87 SQ.M

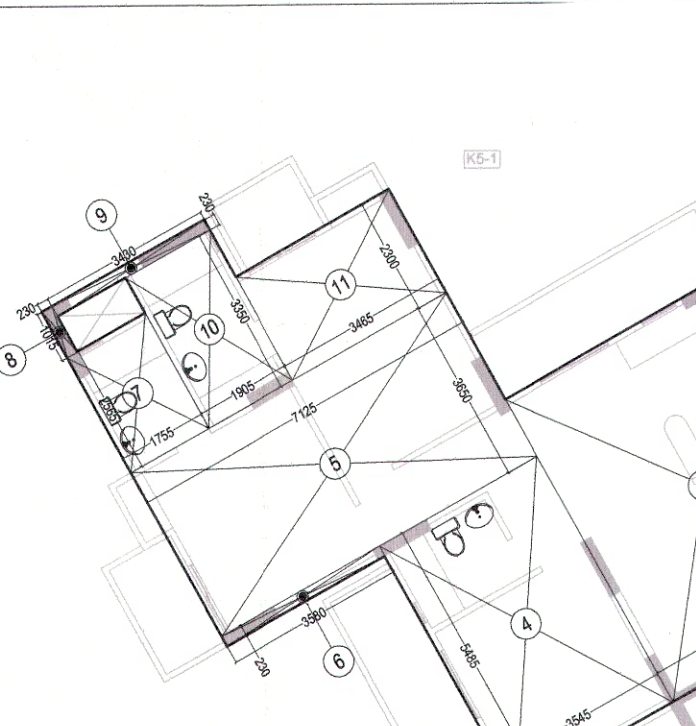


S.NO.	DIMENSION	AREA
1.	1.605 X 1.675	2.688 SQ.M
2.	1.940 X 4.295	8.332 SQ.M
3.	5.140 X 6.745	34.669 SQ.M
4.	3.545 X 9.485	33.604 SQ.M
5.	3.125 X 3.650	11.406 SQ.M
6.	3.580 X 0.230	0.823 SQ.M
7.	1.755 X 2.565	4.502 SQ.M
8.	0.230 X 1.015	0.233 SQ.M
9.	3.430 X 0.230	0.789 SQ.M
10.	1.905 X 3.350	6.382 SQ.M
11.	3.465 X 2.300	7.969 SQ.M
TOTAL		111.837 SQ.M
SAY AS		111.83 SQ.M

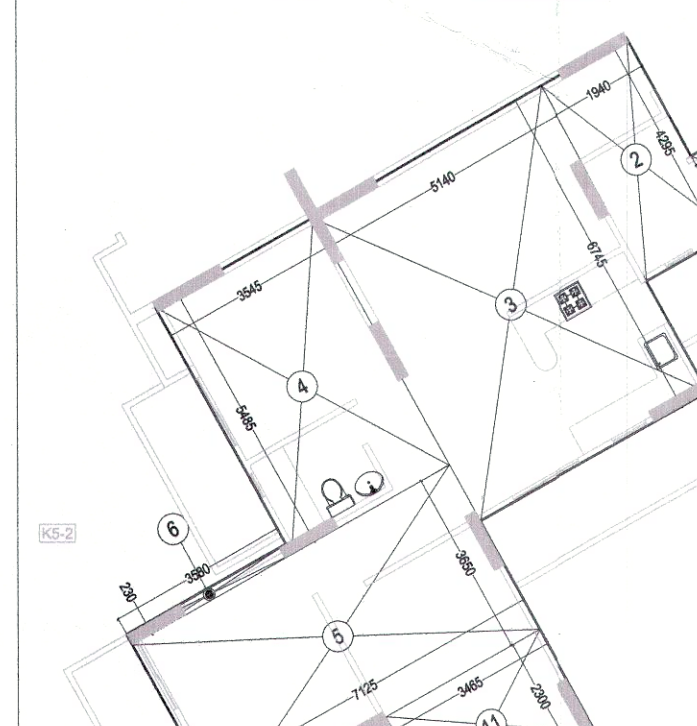

S.NO.	DIMENSION	AREA
1.	1.605 X 1.675	2.688 SQ.M
2.	1.940 X 4.295	8.332 SQ.M
3.	5.140 X 6.745	34.669 SQ.M
4.	3.545 X 9.485	33.604 SQ.M
5.	3.125 X 3.650	11.406 SQ.M
6.	3.580 X 0.230	0.823 SQ.M
7.	1.755 X 2.565	4.502 SQ.M
8.	0.230 X 1.015	0.233 SQ.M
9.	3.430 X 0.230	0.789 SQ.M
10.	1.905 X 3.350	6.382 SQ.M
11.	3.465 X 2.300	7.969 SQ.M
TOTAL		111.837 SQ.M
SAY AS		111.83 SQ.M

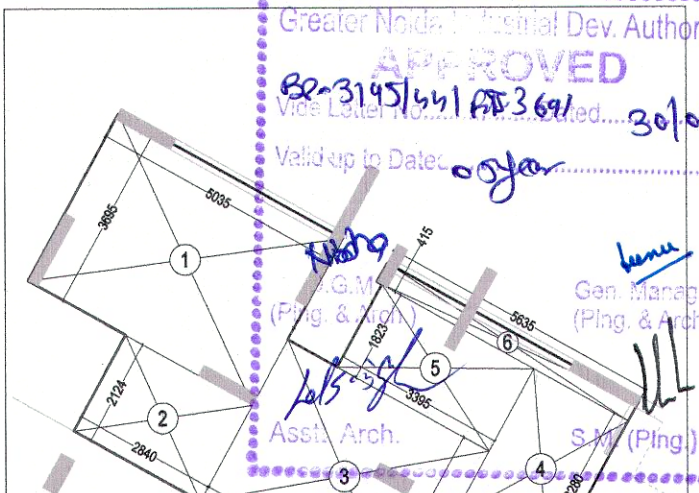


S.NO.	DIMENSION	AREA
1.	5.035 X 3.695	18.604 SQ.M
2.	2.125 X 2.840	6.035 SQ.M
3.	4.505 X 3.680	16.128 SQ.M
4.	3.280 X 2.125	6.970 SQ.M
5.	1.825 X 3.395	6.196 SQ.M
6.	0.415 X 5.635	2.339 SQ.M
TOTAL		56.272 SQ.M
SAY AS		56.27 SQ.M

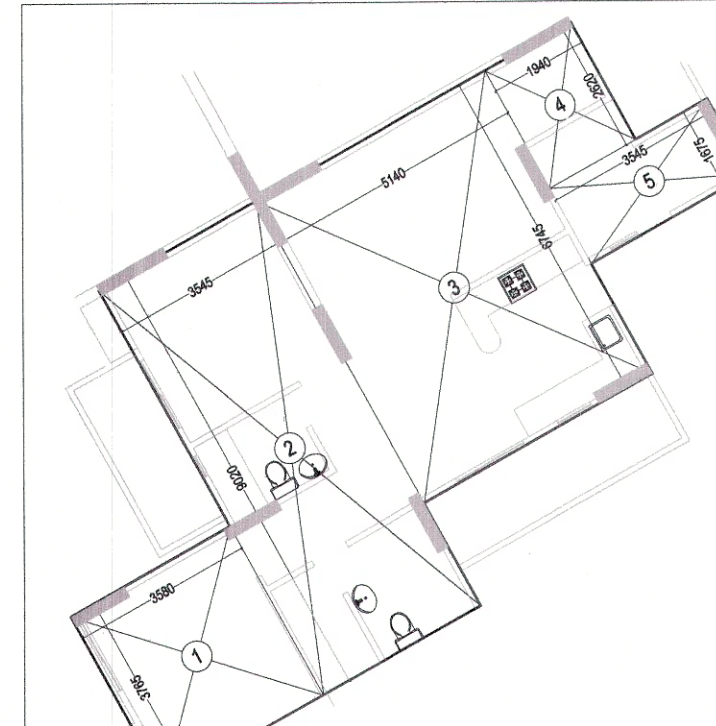

S.NO.	DIMENSION	AREA
1.	3.563 X 3.765	13.415 SQ.M
2.	3.545 X 9.020	31.972 SQ.M
3.	5.140 X 6.745	34.669 SQ.M
4.	1.940 X 2.620	5.083 SQ.M
5.	3.545 X 1.675	5.938 SQ.M
TOTAL		91.081 SQ.M
SAY AS		91.08 SQ.M

S.NO.	DIMENSION	AREA
1.	7.415 X 14.872	110.276 SQ.M
2.	0.5 X 8.478	4.239 SQ.M
3.	0.5 X 4.478	2.239 SQ.M
4.	0.5 X 7.217	3.609 SQ.M
5.	0.5 X 7.714	3.857 SQ.M
6.	0.5 X 9.034	4.517 SQ.M
7.	0.5 X 8.982	4.491 SQ.M
8.	0.5 X 8.109	4.055 SQ.M
9.	0.5 X 8.109	4.055 SQ.M
10.	0.5 X 4.188	2.094 SQ.M
11.	0.5 X 1.688	0.844 SQ.M
12.	0.5 X 1.688	0.844 SQ.M
13.	0.5 X 4.094	2.047 SQ.M
14.	0.5 X 4.937	2.469 SQ.M
15.	0.5 X 4.109	2.055 SQ.M
16.	0.5 X 9.737	4.869 SQ.M
17.	0.5 X 10.079	5.039 SQ.M
18.	0.5 X 10.079	5.039 SQ.M
19.	0.5 X 5.471	2.736 SQ.M
20.	0.5 X 5.471	2.736 SQ.M
TOTAL		348.681 SQ.M
SAY AS		348.68 SQ.M

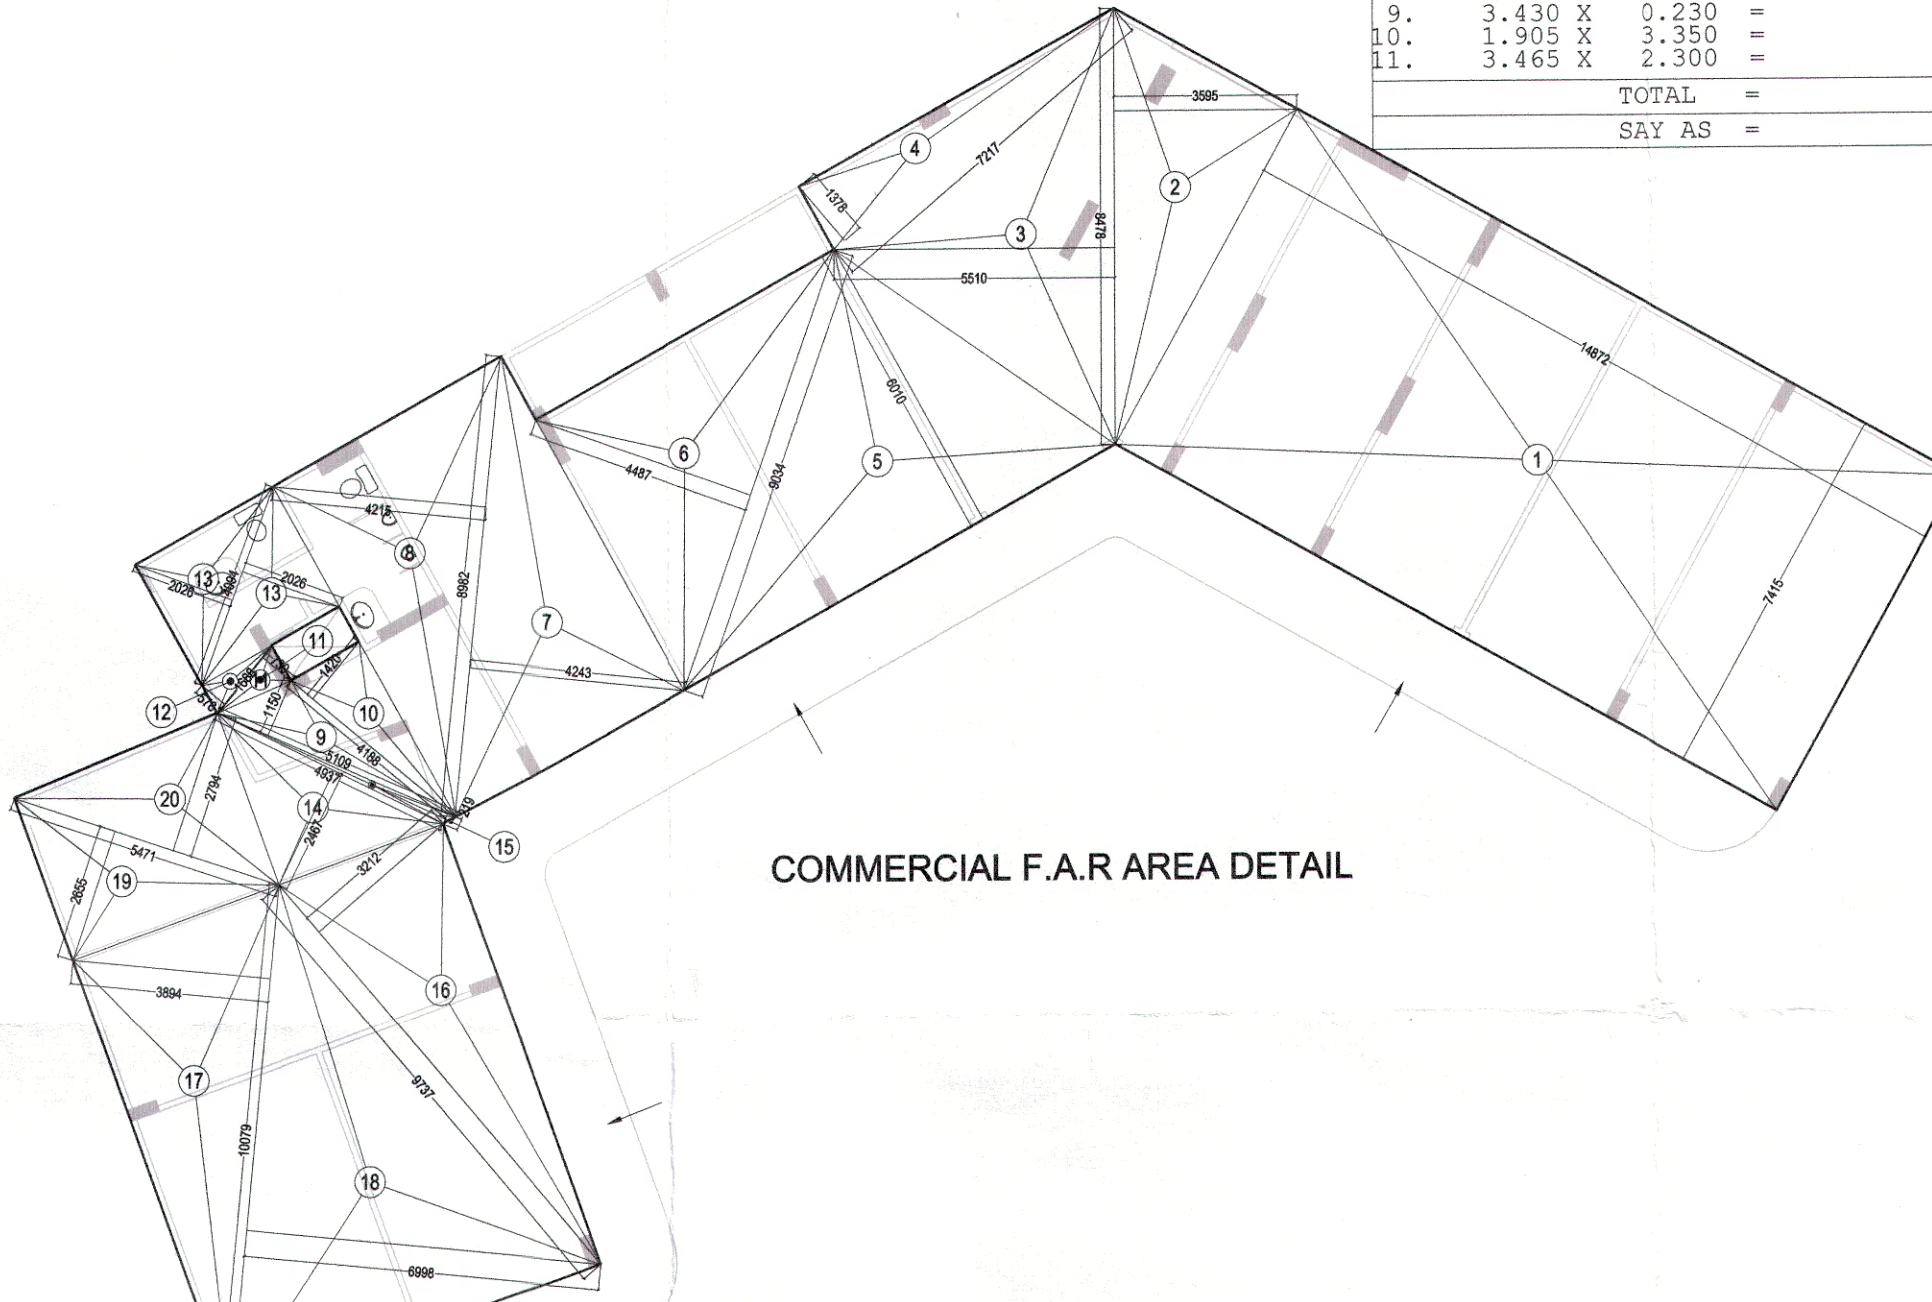

COMMERCIAL F.A.R. AREA DETAIL

S.NO.	DIMENSION	AREA
1.	2.450 X 6.415	15.717 SQ.M
TOTAL		15.717 SQ.M
SAY AS		15.78 SQ.M

S.NO.	DIMENSION	AREA
1.	0.785 X 1.525 X 2	2.394 SQ.M
TOTAL		2.394 SQ.M
SAY AS		2.39 SQ.M

S.NO.	DIMENSION	AREA
1.	3.050 X 1.900 X 3	17.385 SQ.M
TOTAL		17.385 SQ.M
SAY AS		17.39 SQ.M

S.NO.	DIMENSION	AREA
1.	5.010 X 4.410	22.094 SQ.M
TOTAL		22.094 SQ.M
SAY AS		22.09 SQ.M

S.NO.	DIMENSION	AREA
1.	5.010 X 6.620	33.166 SQ.M
TOTAL		33.166 SQ.M
SAY AS		33.16 SQ.M

S.NO.	DIMENSION	AREA
1.	5.010 X 4.295	21.517 SQ.M
TOTAL		21.517 SQ.M
SAY AS		21.52 SQ.M

S.NO.	DIMENSION	AREA
1.	4.295 X 5.010	21.517 SQ.M
TOTAL		21.517 SQ.M
SAY AS		21.52 SQ.M

S.NO.	DIMENSION	AREA
1.	3.950 X 4.550	17.972 SQ.M
TOTAL		17.972 SQ.M
SAY AS		17.97 SQ.M

S.NO.	DIMENSION	AREA
1.	0.600 X 1.295	0.777 SQ.M
2.	0.600 X 1.500	0.900 SQ.M
3.	0.900 X 1.600	1.440 SQ.M
4.	1.895 X 0.600	1.137 SQ.M
TOTAL		5.748 SQ.M
SAY AS		5.79 SQ.M

S.NO.	DIMENSION	AREA
1.	0.600 X 1.720 X 2	2.064 SQ.M
2.	1.465 X 0.600	0.879 SQ.M
3.	1.395 X 0.600	0.837 SQ.M
4.	0.600 X 1.605 X 8	7.704 SQ.M
5.	0.600 X 1.430	0.858 SQ.M
6.	0.600 X 1.455 X 3	2.619 SQ.M
7.	0.520 X 1.455	0.756 SQ.M
8.	0.520 X 1.340	0.696 SQ.M
TOTAL		16.413 SQ.M
SAY AS		16.41 SQ.M

TOWER - B
AREA STATEMENT (IN METER SQUARE)

S. NO.	PARTICULARS	AREA sq.mt. (F.A.R.)	COMMERCIAL (F.A.R.)	UNITS	15% FACILITY AREA
1	2	3	4		
1	BASEMENT				
2	1st. FLOOR	837.73	348.68	07	60.50
3	2nd. FLOOR	874.45		08	81.61
4	3rd. FLOOR	874.45		08	81.61
5	4th. FLOOR	874.45		08	81.61
6	5th. FLOOR	874.45		08	81.61
7	6th. FLOOR	874.45		08	81.61
8	7th. FLOOR	874.45		08	81.61
9	8th. FLOOR	874.45		08	81.61
10	9th. FLOOR	874.45		08	81.61
11	10th. FLOOR	874.45		08	81.61
12	11th. FLOOR	874.45		08	81.61
13	12th. FLOOR	874.45		08	81.61
14	13th. FLOOR	874.45		08	81.61
15	14th. FLOOR	874.45		08	81.61
16	15th. FLOOR	874.45		08	81.61
17	16th. FLOOR	874.45		08	81.61
18	17th. FLOOR	874.45		08	81.61
19	18th. FLOOR	874.45		08	81.61
20	TERRACE FLOOR				
21	MAIN STAIR CASE				22.09
22	FIRE STAIR CASE				21.52
23	MACHINE ROOM				33.16
24	WATER TANK				22.09
25	TOTAL	16,577.83	348.68	151	1628.34

NOTE :-
TOTAL GROUND COVERAGE OF THE TOWER - B
= 15% FACILITY AREA OF GROUND FLOOR +
TOTAL F.A.R. AREA OF GROUND FLOOR
= 837.73 + 60.50 = 898.23 SQ.MT.

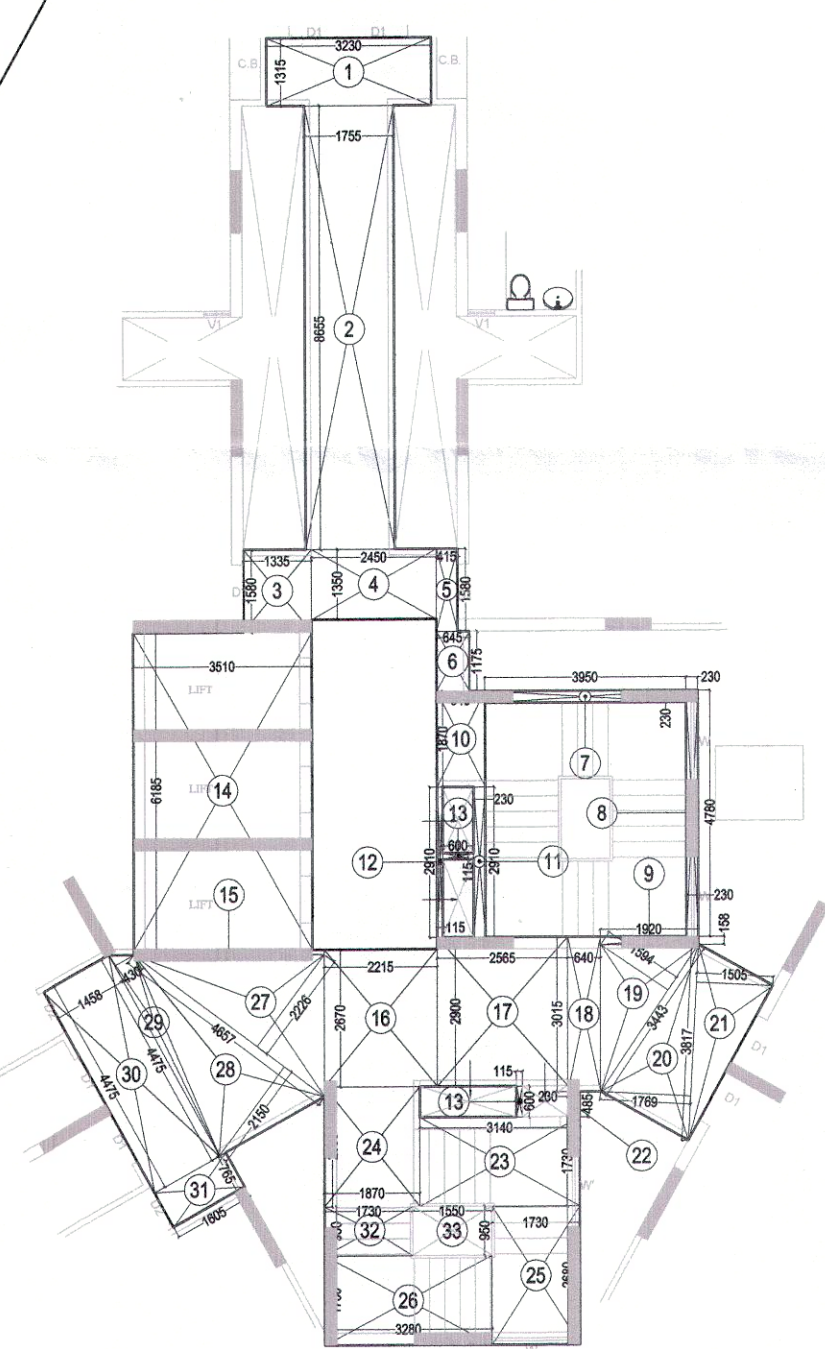

CIRCULATION F.A.R. AREA DETAIL OF GROUND FLOOR

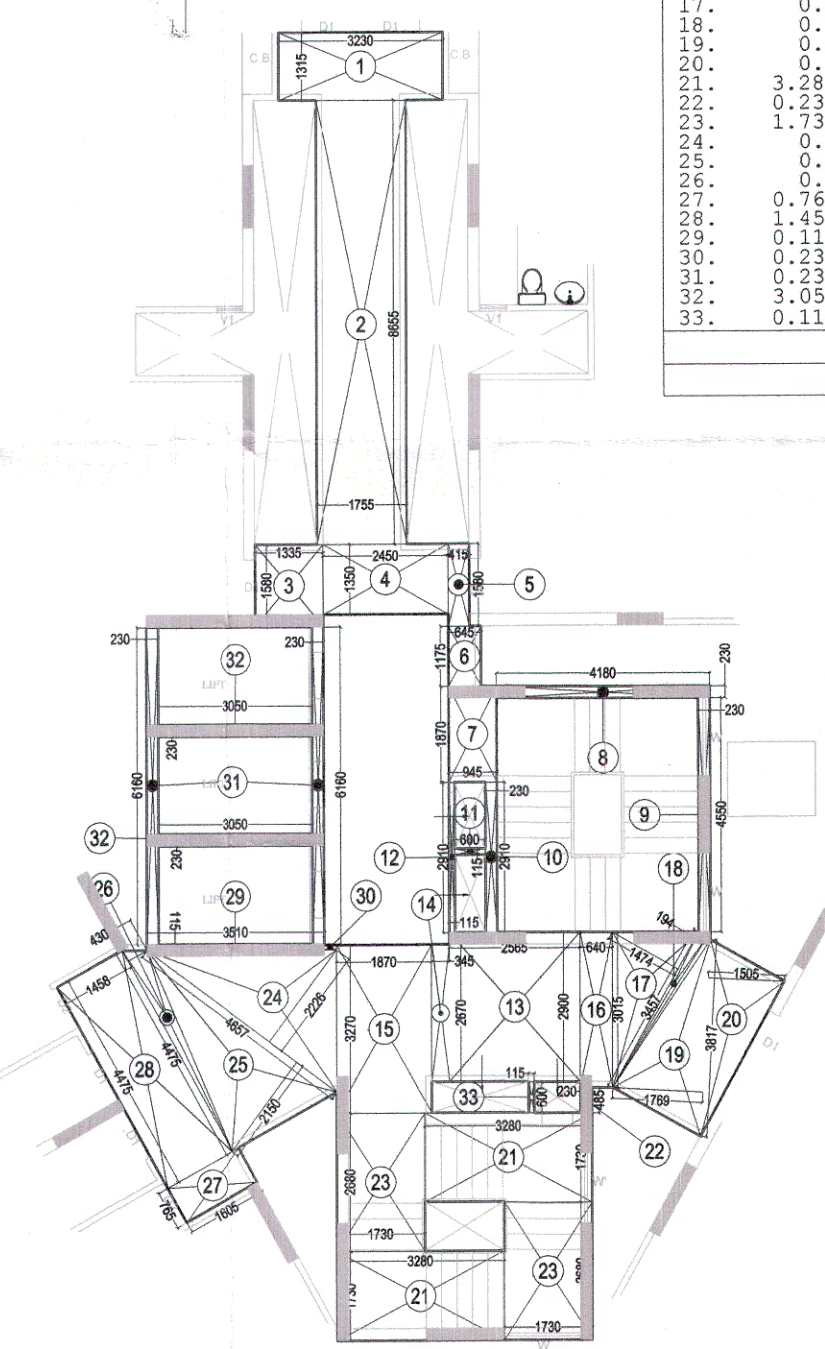

CIRCULATION F.A.R. AREA DETAIL OF 1st. TO 18th. FLOOR

CIRCULATION F.A.I. AREA DETAIL OF GROUND FLOOR			
S.NO.	DIMENSION		AREA
1.	3.230 X	1.315	4.247 SQ.M
2.	1.765 X	8.655	15.190 SQ.M
3.	1.335 X	1.580	2.109 SQ.M
4.	2.450 X	1.250	3.068 SQ.M
5.	0.415 X	1.580	0.656 SQ.M
6.	0.645 X	1.175	0.758 SQ.M
7.	3.750 X	0.230	0.869 SQ.M
8.	0.230 X	4.780	1.099 SQ.M
9.	1.920 X	0.158	0.303 SQ.M
10.	0.230 X	0.230	0.053 SQ.M
11.	0.230 X	2.910	0.669 SQ.M
12.	0.115 X	2.910	0.335 SQ.M
13.	0.115 X	0.600 X 2 =	0.138 SQ.M
14.	3.510 X	6.185	21.709 SQ.M
15.	2.745 X	0.090	0.237 SQ.M
16.	2.215 X	2.670	5.914 SQ.M
17.	2.565 X	2.900	7.438 SQ.M
18.	0.5 X	3.443 X 1.594	2.744 SQ.M
19.	0.5 X	3.817 X 1.769	3.376 SQ.M
20.	0.5 X	3.817 X 1.505	2.872 SQ.M
21.	0.230 X	0.485	0.112 SQ.M
22.	0.230 X	1.730	0.399 SQ.M
23.	3.140 X	1.730	5.432 SQ.M
24.	2.357 X	1.870	4.405 SQ.M
25.	1.730 X	2.680	4.636 SQ.M
26.	3.280 X	1.730	5.674 SQ.M
27.	0.5 X	4.657 X 2.226	5.183 SQ.M
28.	0.5 X	4.657 X 2.150	5.006 SQ.M
29.	0.5 X	4.657 X 0.430	0.986 SQ.M
30.	1.458 X	4.475	6.525 SQ.M
31.	1.605 X	0.765	1.228 SQ.M
32.	1.95 X	1.643	3.205 SQ.M
33.	1.550 X	0.950	1.472 SQ.M
TOTAL =			120.038 SQ.M
SAY AS =			120.04 SQ.M