


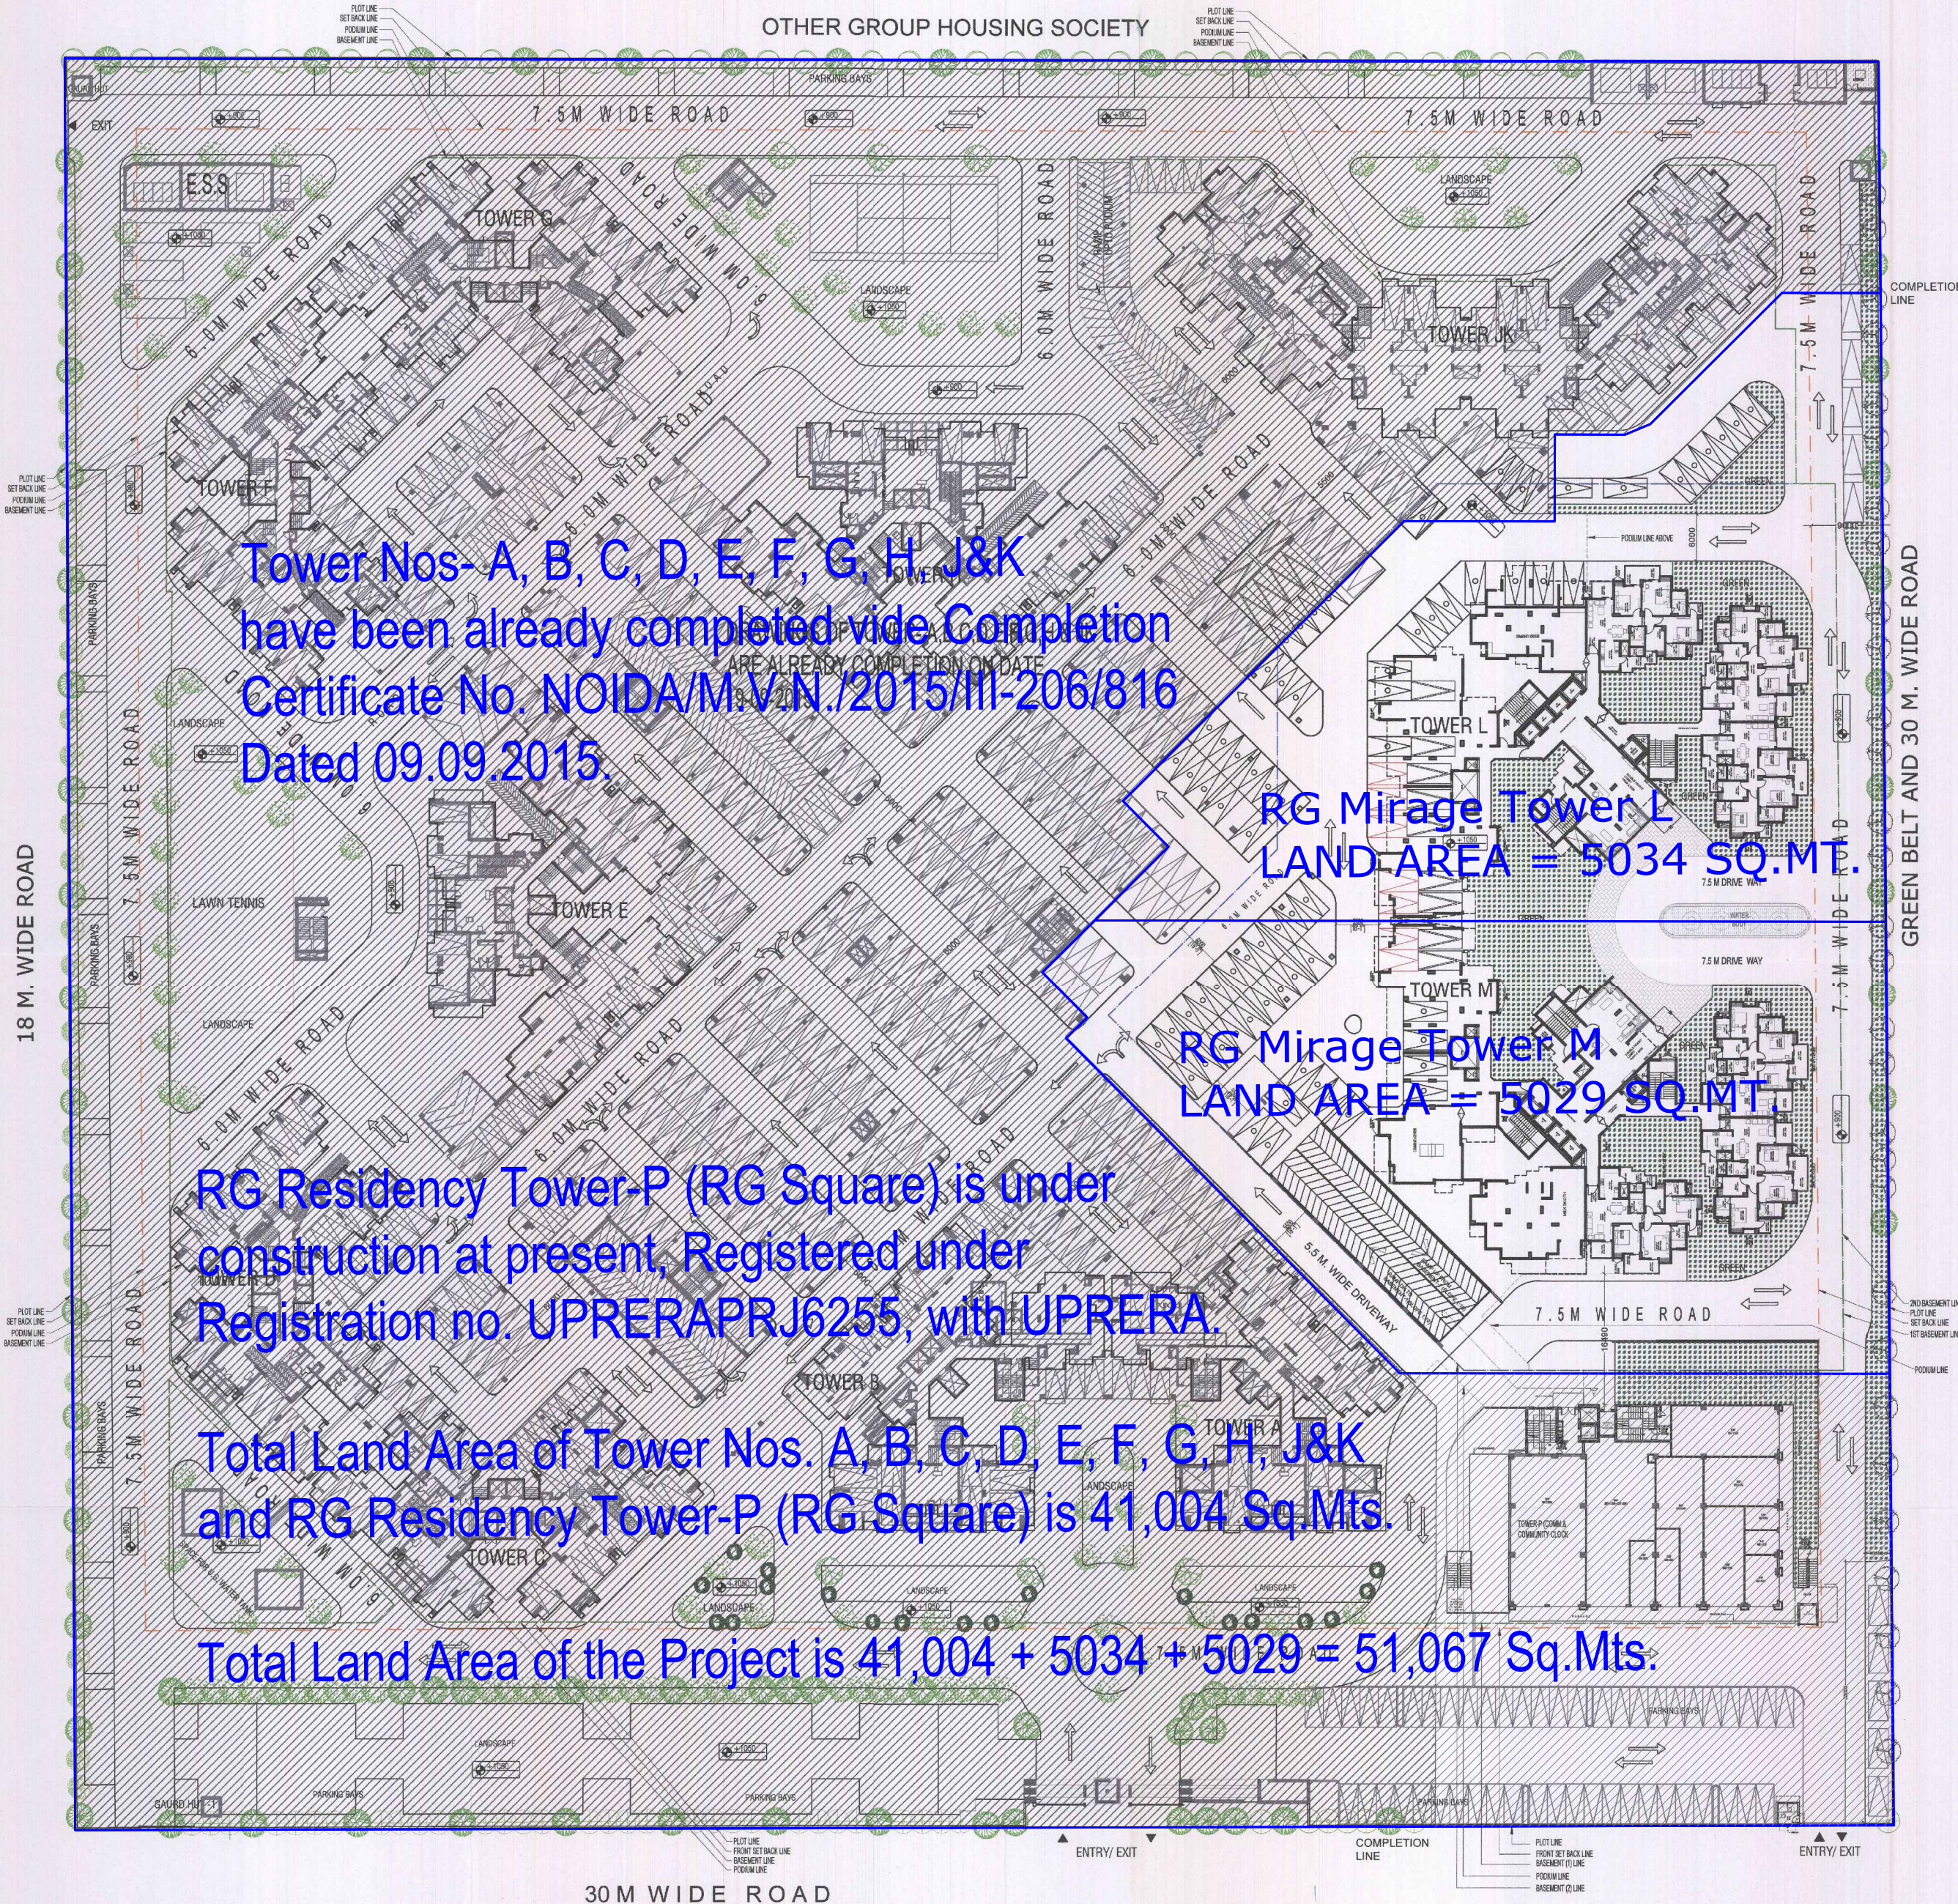

Tower Nos- A, B, C, D, E, F, G, H, J&K
have been already completed vide Completion
Certificate No. NOIDA/M.V.N./2015/III-206/816
Dated 09.09.2015.


RG Mirage Tower L
LAND AREA = 5034 SQ.MT.

RG Mirage Tower M
LAND AREA = 5029 SQ.MT.

RG Residency Tower-P (RG Square) is under
construction at present, Registered under
Registration no. UPRERAPRJ6255, with UPRERA.

Total Land Area of Tower Nos. A, B, C, D, E, F, G, H, J&K
and RG Residency Tower-P (RG Square) is 41,004 Sq.Mts.

Total Land Area of the Project is $41,004 + 5034 + 5029 = 51,067$ Sq.Mts.

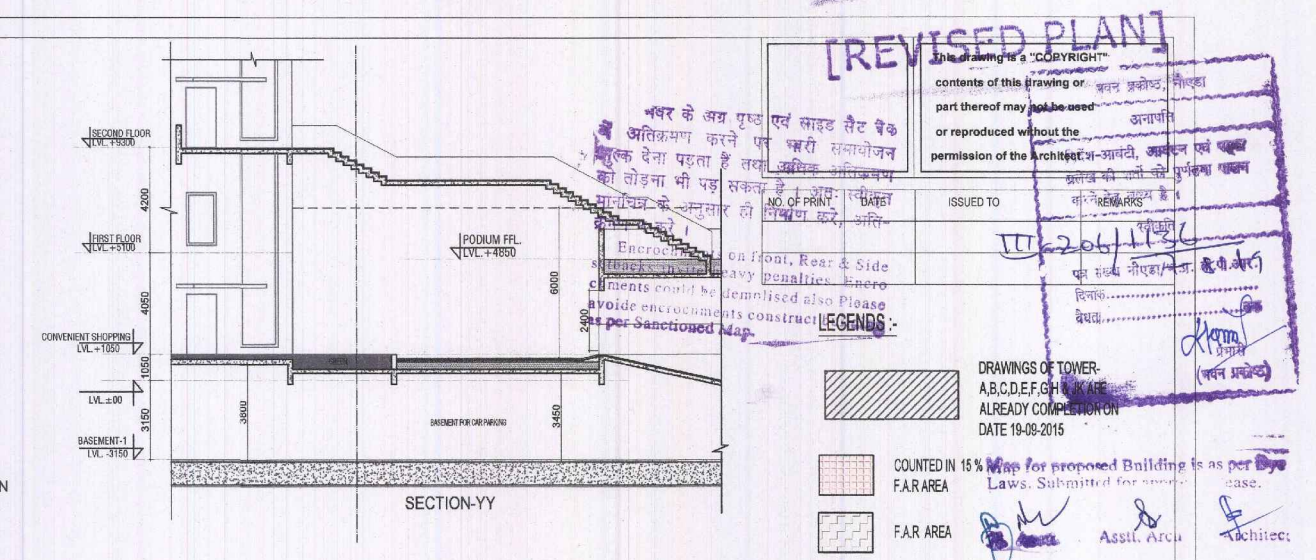

PROPOSED PARKING:-
PROPOSED PARKING AT SURFACE = 26 CARS (1)
PROPOSED AREA FOR SURFACE PARKING = $642.690/20 = 32.134$ (SAY 32 CARS) REFER DWG. NO.-S03

PARKING PROPOSED IN FIRST BASEMENT = $8224.011/30 = 274.133$ (SAY 274 CARS) (2) REFER DWG. NO.-S06

PARKING PROPOSED IN SECOND BASEMENT = $5750.482/30 = 191.682$ (SAY 191 CARS) (3) REFER DWG. NO.-S07

PARKING PROPOSED STILT AREA+PODIUM AREA = $830.887 + 3468.734 = 4299.621$ SQM
= $4299.621/30 = 143.32$ (SAY 143 CARS) (4) REFER DWG. NO.-S03

TOTAL PARKING PROPOSED = (1) + (2) + (3) + (4) = $32+274+191+143 = 640$ CARS

NOTE:-

* प्रस्तुत निर्माण से नतीजा में स्थित ब्लॉक पर किसी प्रकार का
प्राथमिक प्रभाव नहीं आने दिया जाएगा तथा N.G.T. 2003 EIA के प्रावधानों
व शर्तों आदी संस्था द्वारा सुनिश्चित की जाएगी।

