



DETAIL OF OPENINGS			
NO	TYPE	WIDTH & HEIGHT	

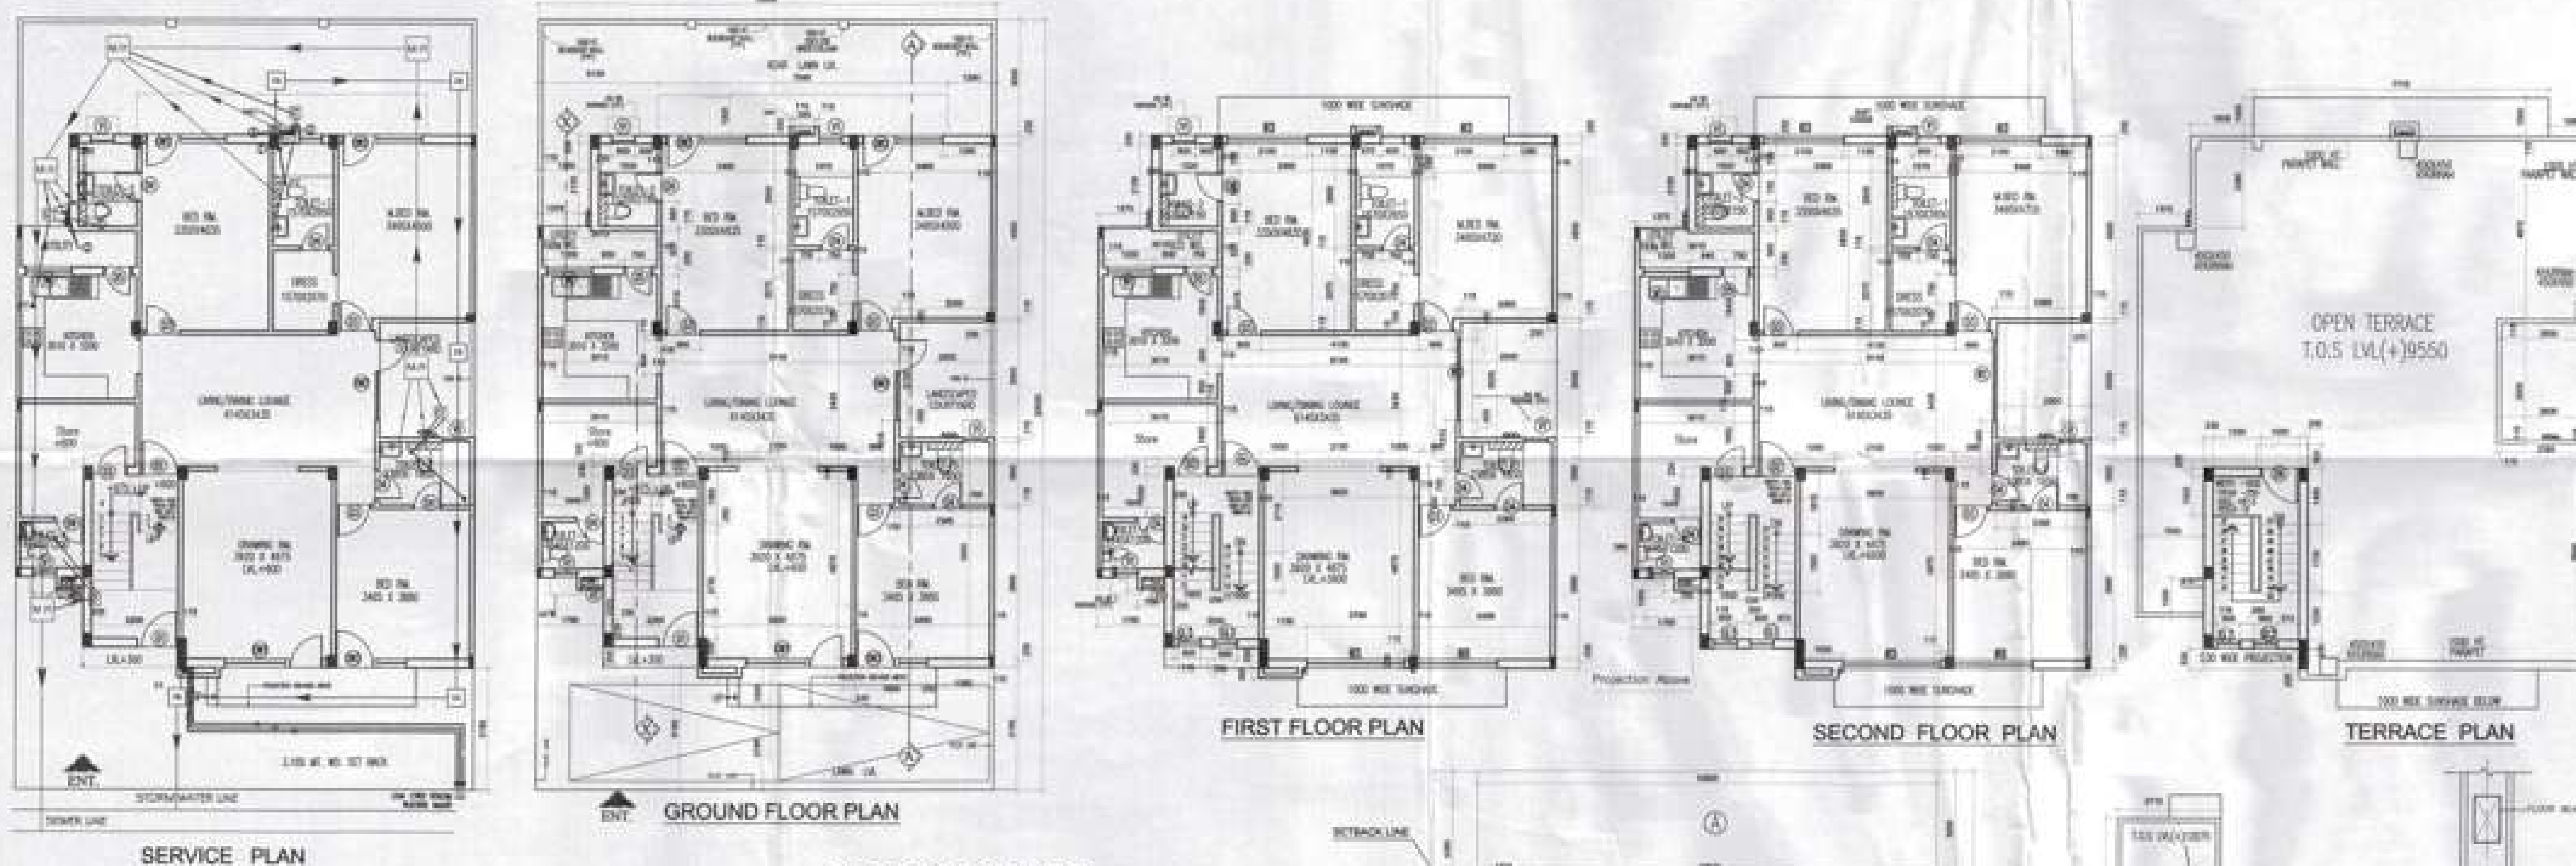



PERMISSIBLE:	
AREA STATEMENT - FOR EACH PLOT	
TOTAL PLOT AREA = 12m x 20.0m = 240 Sqm	
PERM COVD AREA ON G.F.L @ 65% = 156 Sqm	
PERM F.A.R @ 2.00 = 480 Sqm	
I) PROPOSED AREA STATEMENT AT G.FLOOR	
S.NO	G.F. COVERAGE = PLOT AREA - DEDUCTION AREA
	PLOT AREA = 12.0M X 20.0M
	= 240 Sqm.
DEDUCTIONS G.F.	
A	12.0X3.0 = 36.0 Sqm
B	2.50X3.00 = 7.500 Sqm
C	12.0X3.165 = 37.98 Sqm
D	2.48X0.53 = 1.31 Sqm
E	1.76X2.335 = 4.109 Sqm
F	1.375X2.38 = 3.273 Sqm
TOTAL DEDUCTIONS AREA ON G.F. = 89.82 Sqm.	
I) TOTAL COV. ON G.F. = 240 - 89.17 Sqm.	
= 149.83 Sqm.	
II) PROPOSED AREA STATEMENT AT F.FLOOR	
SAME AS GROUND FLOOR = 149.83 Sqm.	
III) PROPOSED AREA STATEMENT AT S.FLOOR	
SAME AS GROUND FLOOR = 149.83 Sqm.	
IV) MUMTY AREA = 12.71 Sqm.	
TOTAL COVERED AREA	
GF + 1st F. + 2nd F. = 149.83 + 149.83 + 149.83	
= 449.49 Sqm.	
TOTAL F.A.R. ACHIEVED = 449.49/240 = 1.87	

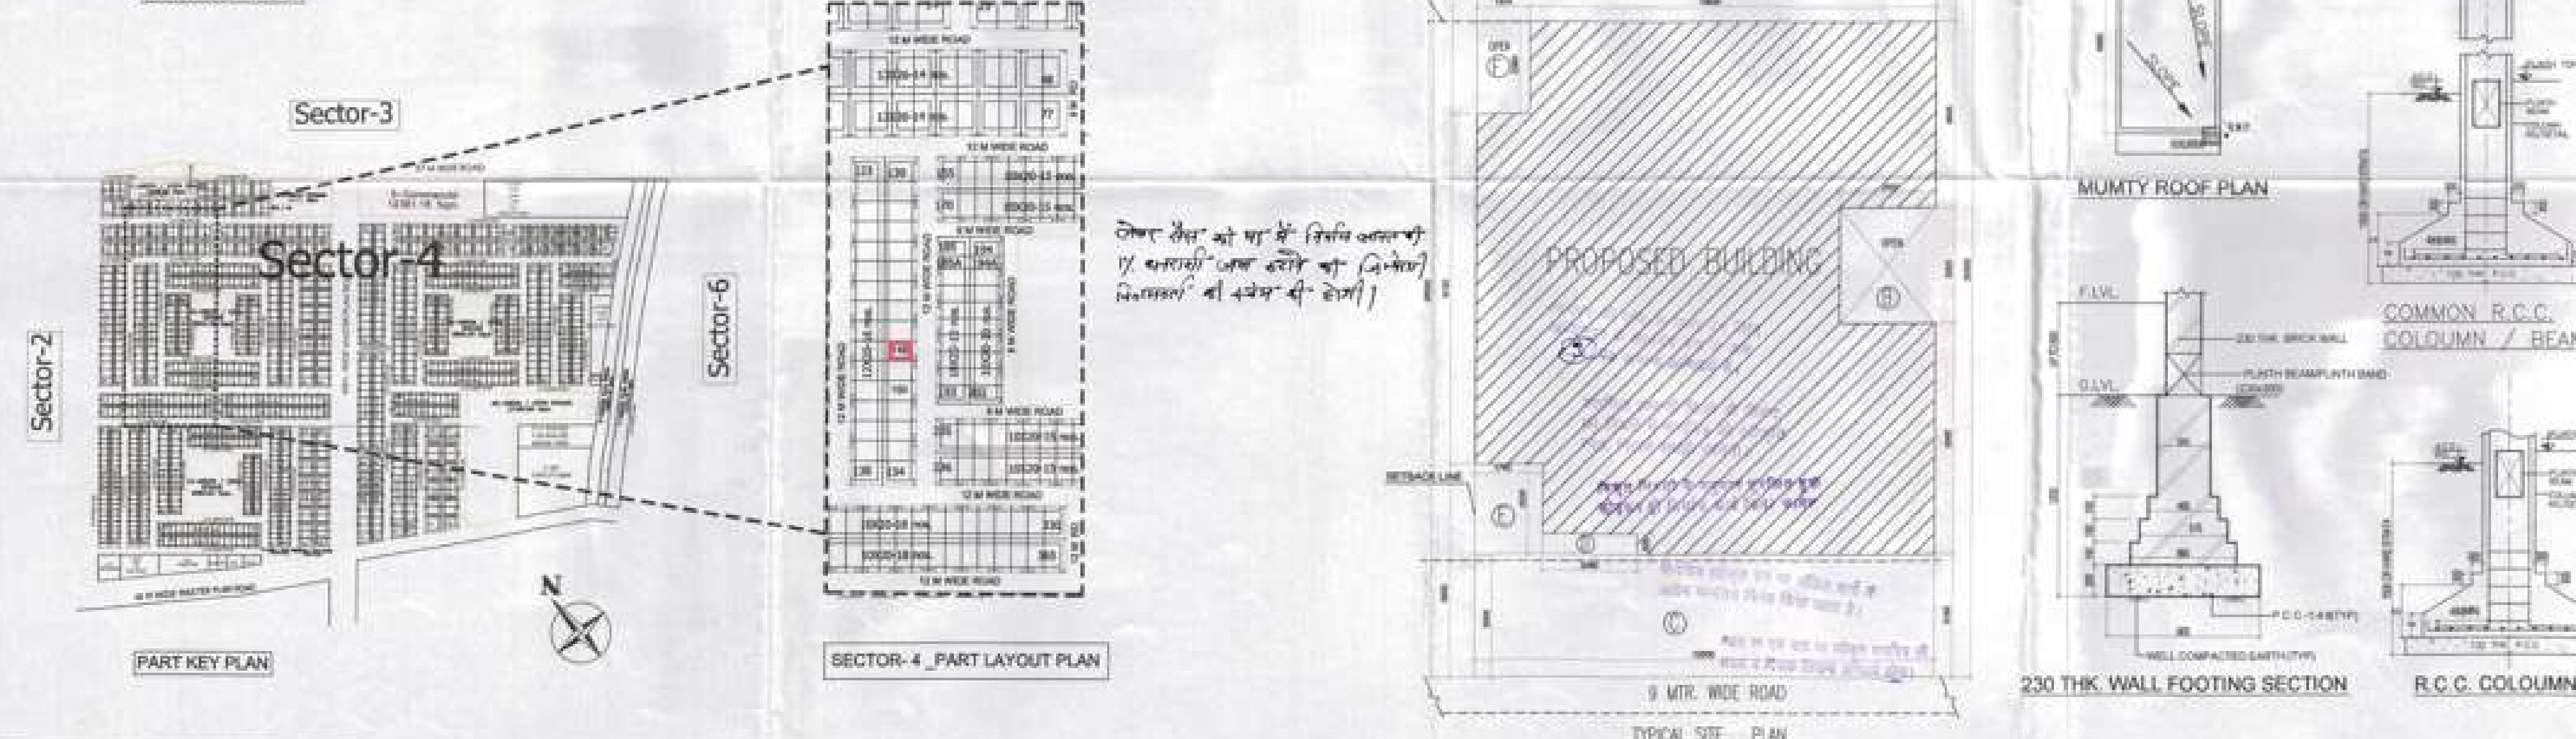

PARKING REQUIRED-2 Nos. = PROVIDED-2 Nos.	
PROJECT:	
PROPOSED RESIDENTIAL BUILDING PLAN (TYPICAL PLAN)	
ON PLOT NO.148 (Total = 01 No.) SECTOR-4, WAVE CITY, A	
HI-TECH TOWNSHIP AT NH-24, GHAZIABAD.	
OWNER:	
UPPAL CHADHA HITECH DEVELOPERS (PVT.) LTD.	
OWNER'S SIGN.	ARCHITECT'S SIGN.
SCALE = 1:100	




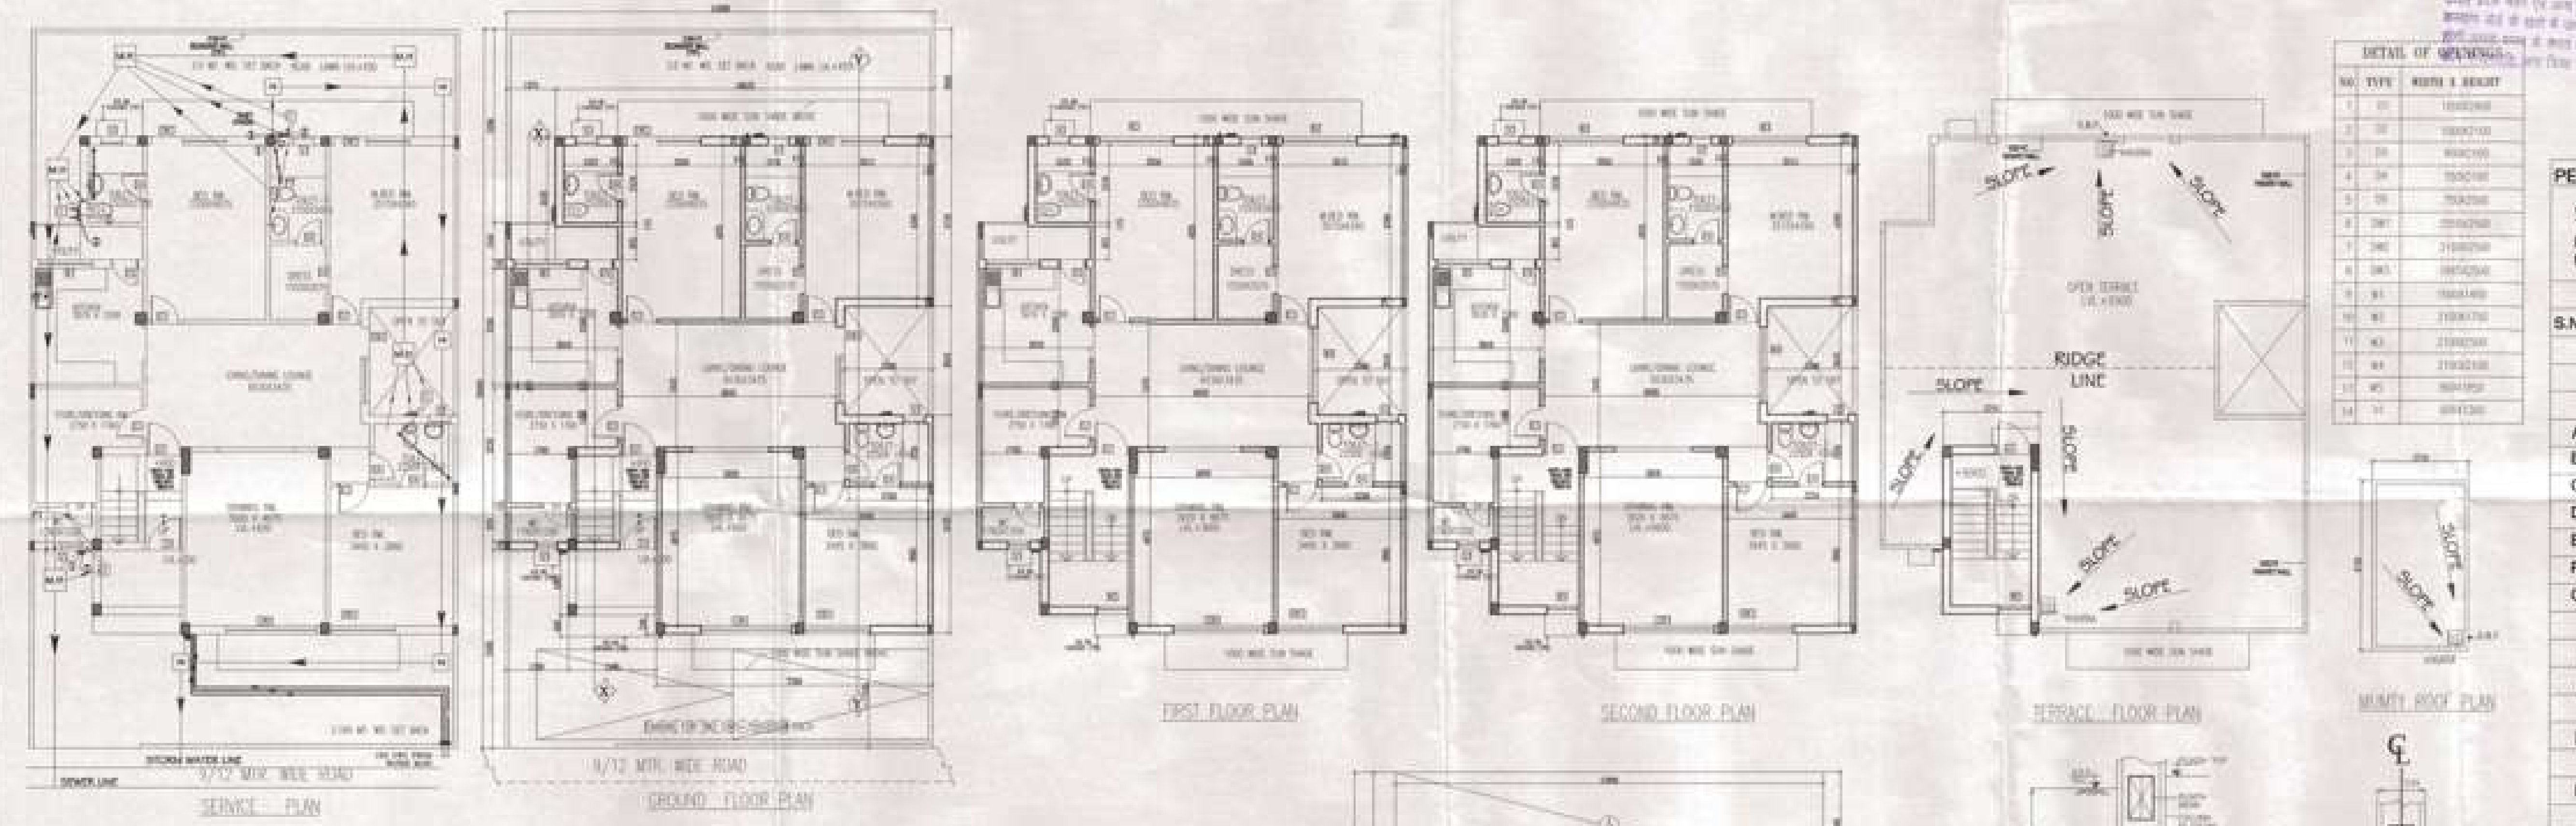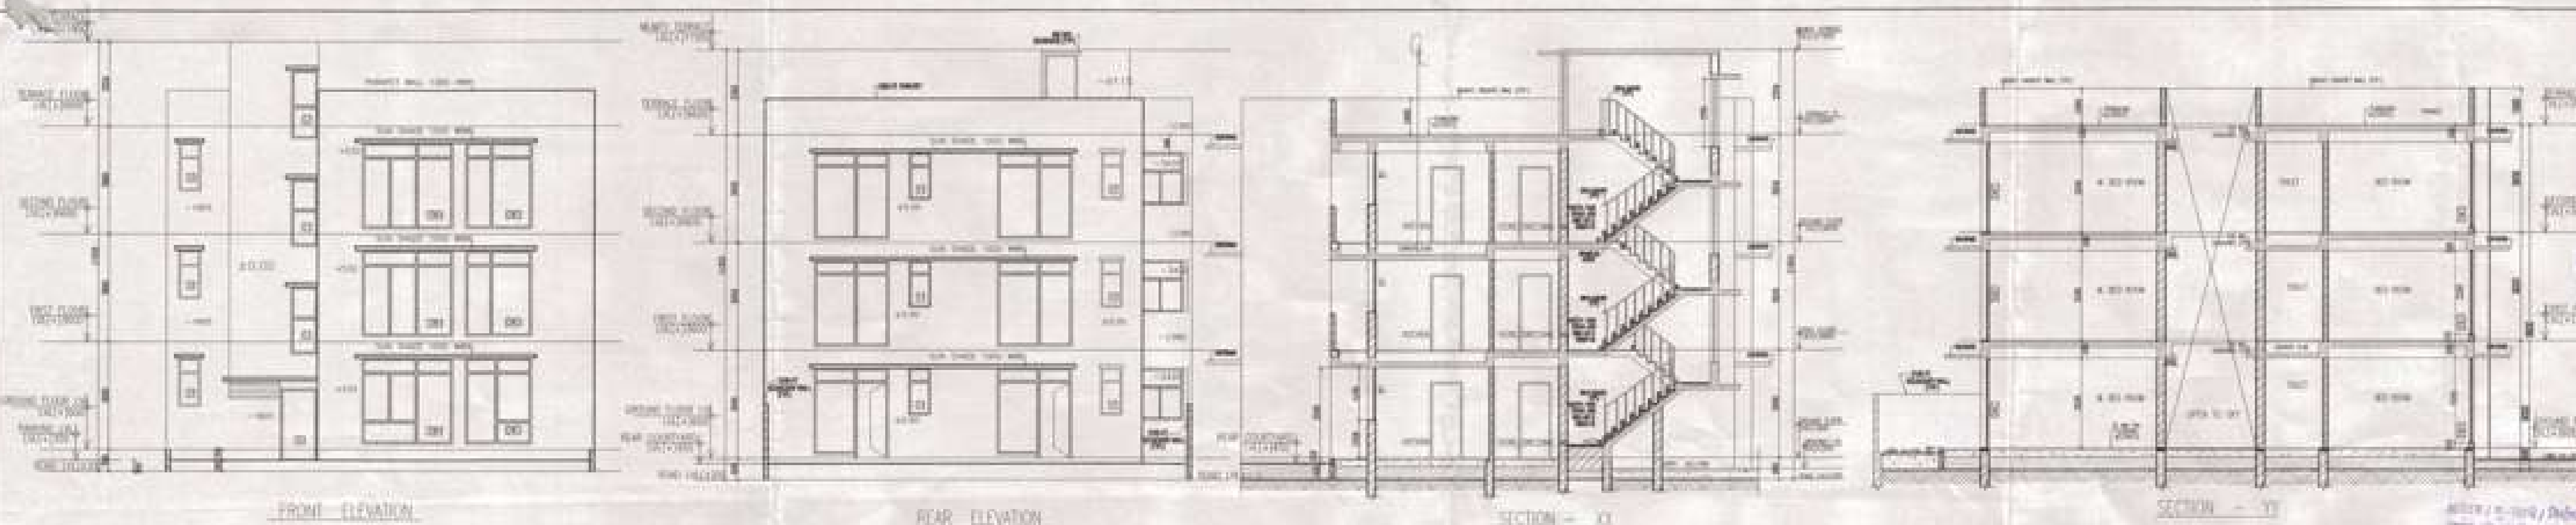


PERMISSIBLE:

AREA STATEMENT FOR EACH PLOT

I) PROPOSED AREA STATEMENT AT G.FLOOR


DEDUCTIONS G.F.

NO.	TYPE	AREA
1	3.0X12.0	36.00
2	2.5X3.010	7.525
3	2.88X12.0	32.16
4	7.76X0.485	3.76
5	1.015X4.24	4.3036
6	1.76X1.805	3.1768
7	1.375X2.38	3.27

TOTAL DEDUCTIONS AREA ON G.F. = 90.20 Sq.m.

I) TOTAL COV. ON G.F. = 149.80 Sq.m.

II) PROPOSED AREA STATEMENT AT F.FLOOR

III) PROPOSED AREA STATEMENT AT S.FLOOR


IV) MUMTY AREA = 12.05 Sq.m.

TOTAL COVERED AREA = 449.40 Sq.m.

TOTAL F.A.R. ACHIEVED = 449.4/240 = 1.87

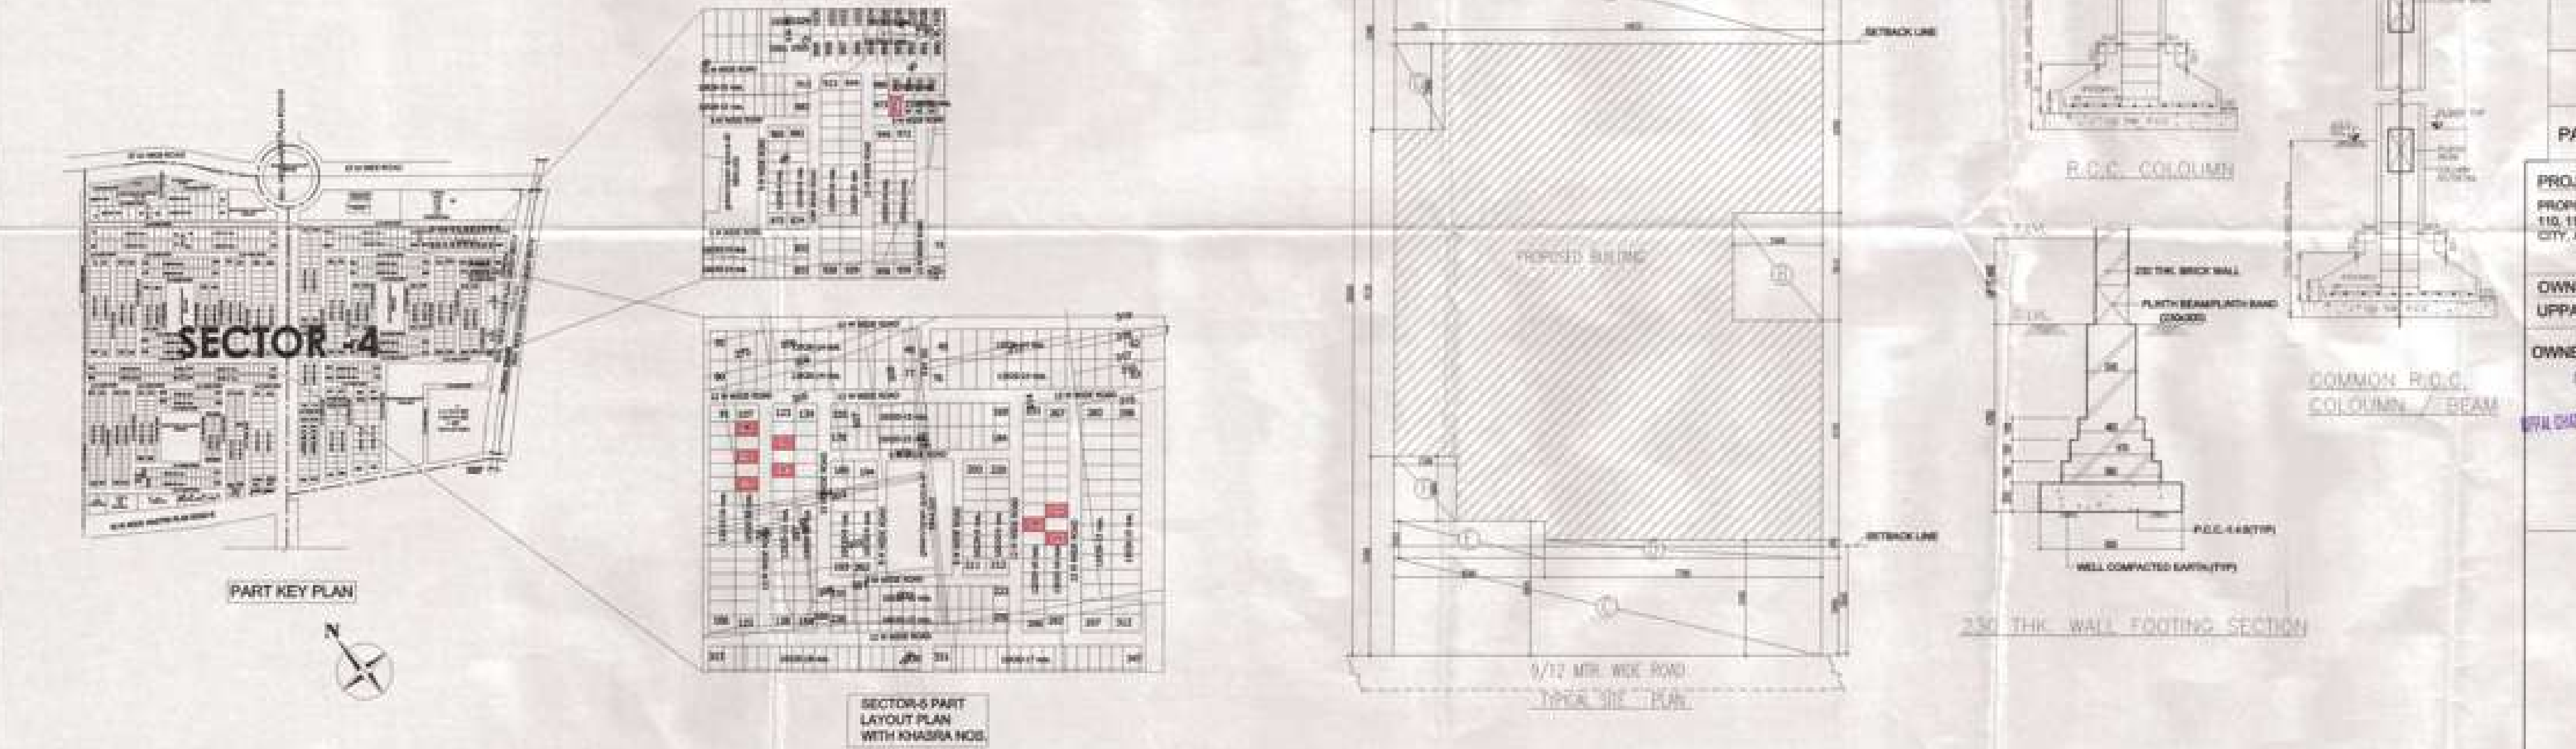

PARKING REQUIRED-2 Nos. = PROVIDED-2 Nos.

PROJECT:
PROPOSED RESIDENTIAL BUILDING (TYPICAL PLAN) ON PLOT NO. 108, 110, 112, 125, 127, 128, 274, 276 & 974 (TOTAL 9 Nos.) SECTOR-4, WAVE CITY, A-16 TECH TOWNSHIP AT N-124, GHANABAD

OWNER:
UPPAL CHADHA HITECH DEVELOPERS (PVT.) LTD.

OWNERS SIGN: [Signature]

ARCHITECTS SIGN: [Signature]

SCALE = 1:100