


GROUND FLOOR ENVELOPE PLAN

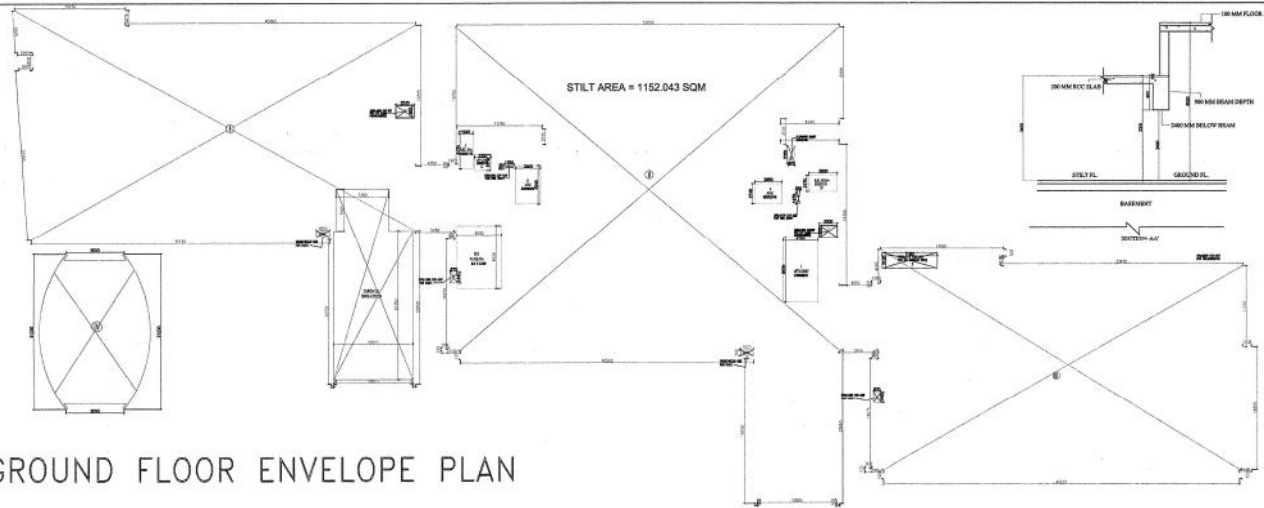




ENVIRONMENTAL AREA

I. 1898.698 Sqm
II. 2662.970 Sqm (1152.043 STILT AREA)
III. 1524.297 Sqm
IV. 201.923 Sqm
TOTAL = 6287.888 Sqm

SERVICES


C. 2.30 X 2.17 = 4.99 Sqm (LIFT LOBBY)
E. 3.40 X 5.24 = 17.816 Sqm (A.H.U.)
F. 3.65 X 2.74 = 10.00 Sqm (A.H.U.)
G. 3.90 X 2.17 = 8.463 Sqm (ELEC. RM)
I. 4.70 X 8.87 = 41.798 Sqm (LIFT LOBBY)
J. 1.94 X 5.17 = 10.029 Sqm (ELEC. RM)
K. 1.35 X 3.35 = 4.52 Sqm (FIRE SHAFT)
L. 3.35 X 1.47 = 4.92 Sqm (FIRE SHAFT)
M. 9.00 X 2.35 = 2.115 Sqm (PL. LAMING SHAFT)
N. 8.00 X 8.426 = 67.408 Sqm (PANEL RM)
TOTAL = 164.205 Sqm

CUTOUT

1. 2.33 X 1.65 = 3.84 Sqm (CUTOUT)
2. 2.76 X 2.13 = 5.878 Sqm (CUTOUT)
3. 4.35 X 2.33 = 1.048 Sqm (CUTOUT)
4. 3.35 X 1.40 = 4.69 Sqm (CUTOUT)
5. 2.03 X 1.65 = 3.349 Sqm (CUTOUT)
6. 9.7 X 1.445 = 1.40 Sqm (CUTOUT)
7(A). 740 X 1.80 = 1.332 Sqm (CUTOUT)
TOTAL = 288.175 Sqm

PROS. COVD. AREA ON GROUND/STILT FLOOR =
ENVIRONMENTAL - CUTOUT - STILT
= 6287.888 - 288.175 - 164.205 = 1152.043
= 4683.465 Sqm

GROUND FLOOR PLAN

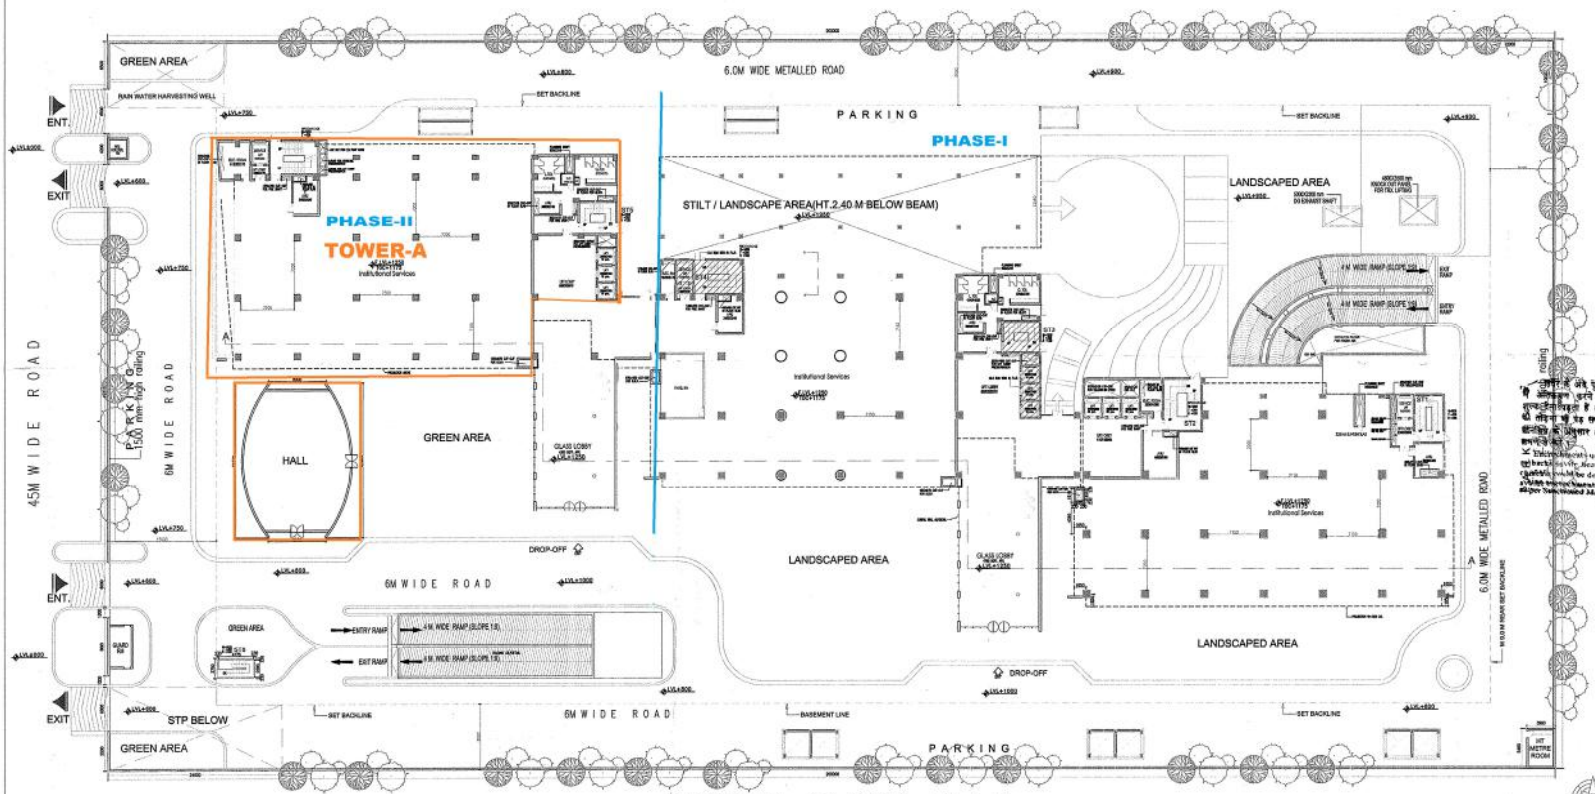

PARKING CALCULATION

TOTAL CAR = F.A.R./100
= 40000 / 50
= 800 CARS (REQ.)

LOW, & UP, BASEMENT 14432.04/14221.71 = 28653.71 SQM
= 28653.71/30
= 955 CARS (PROV.)

LANDSCAPE CALCULATION

TREES = PLOT AREA - GROUND COV.
= 20000 - 5999.713/100
= 14000.287/100
= 140.0X 50%
= 70 TREES

PROJECT

Proposed Institutional Building
PLOT NO.- B-08, SEC-62, NOIDA

TITLE

SUBMISSION DRAWING
(GROUND FLOOR)

SCALE

JOB NO. 1151
ARCHITECTS SIGN
DAULAT RAM GARG
CA/2001/28051

DATE

29-11-11
DRG.NO. 01
OWNERS SIGN
For Pioneer eSera Private Limited
Authorized Signatory