

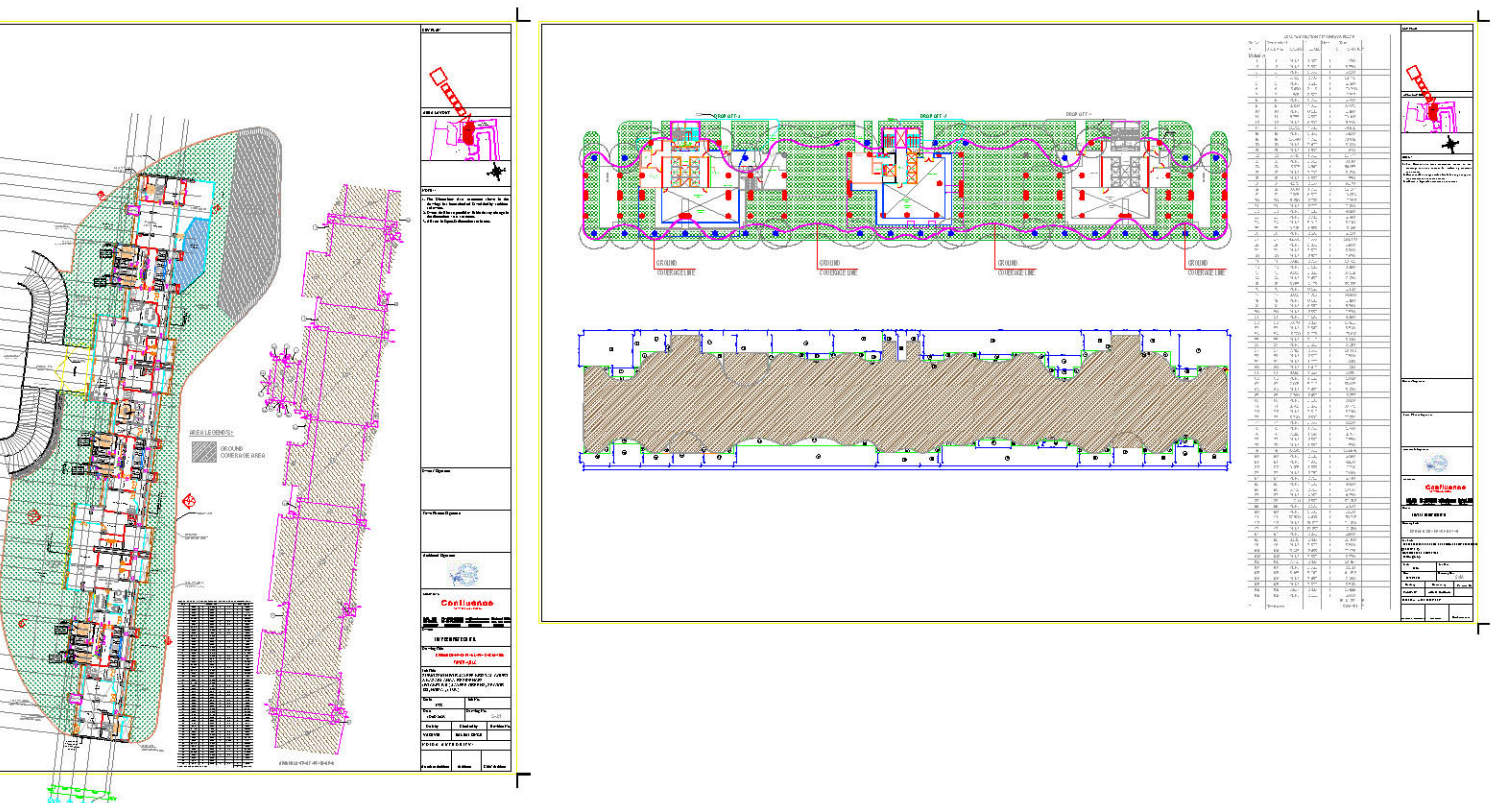
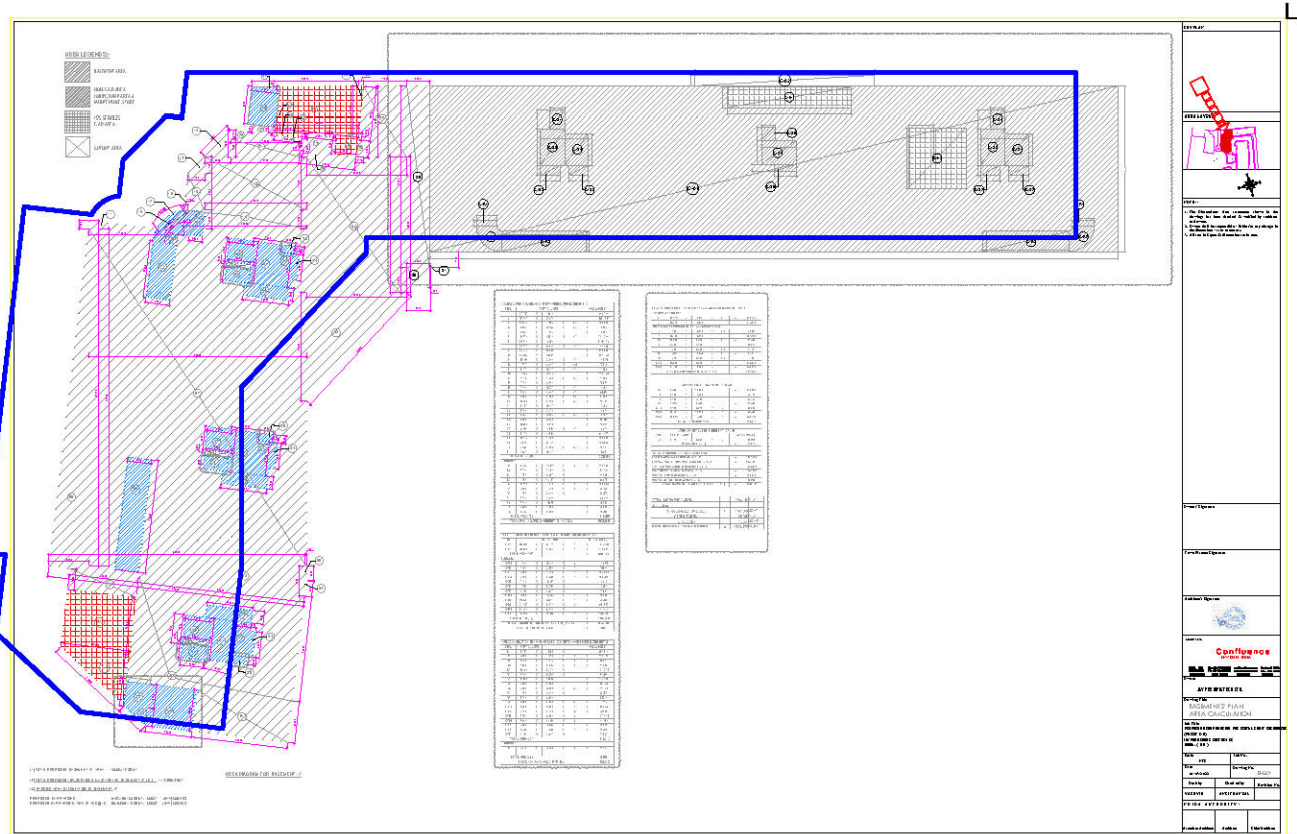
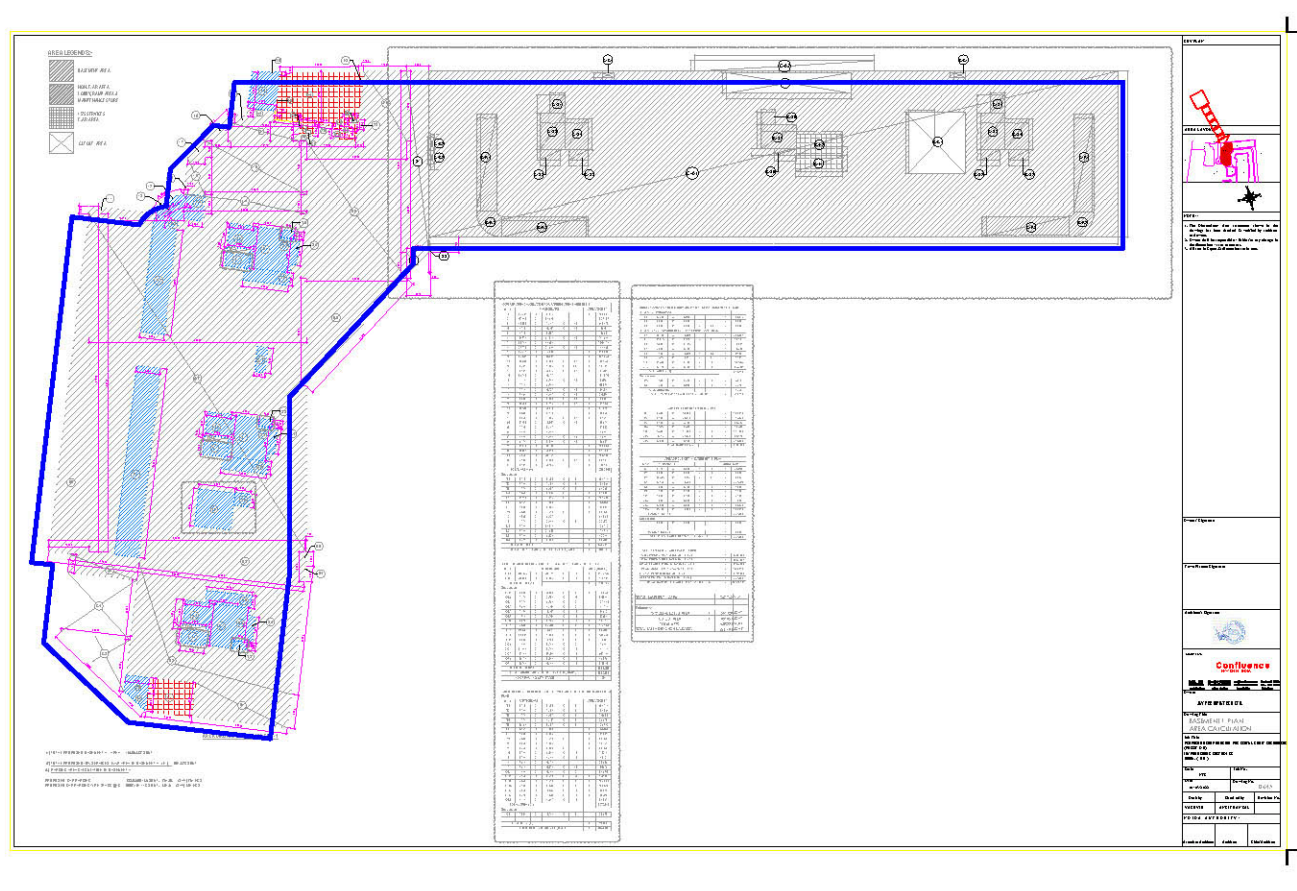
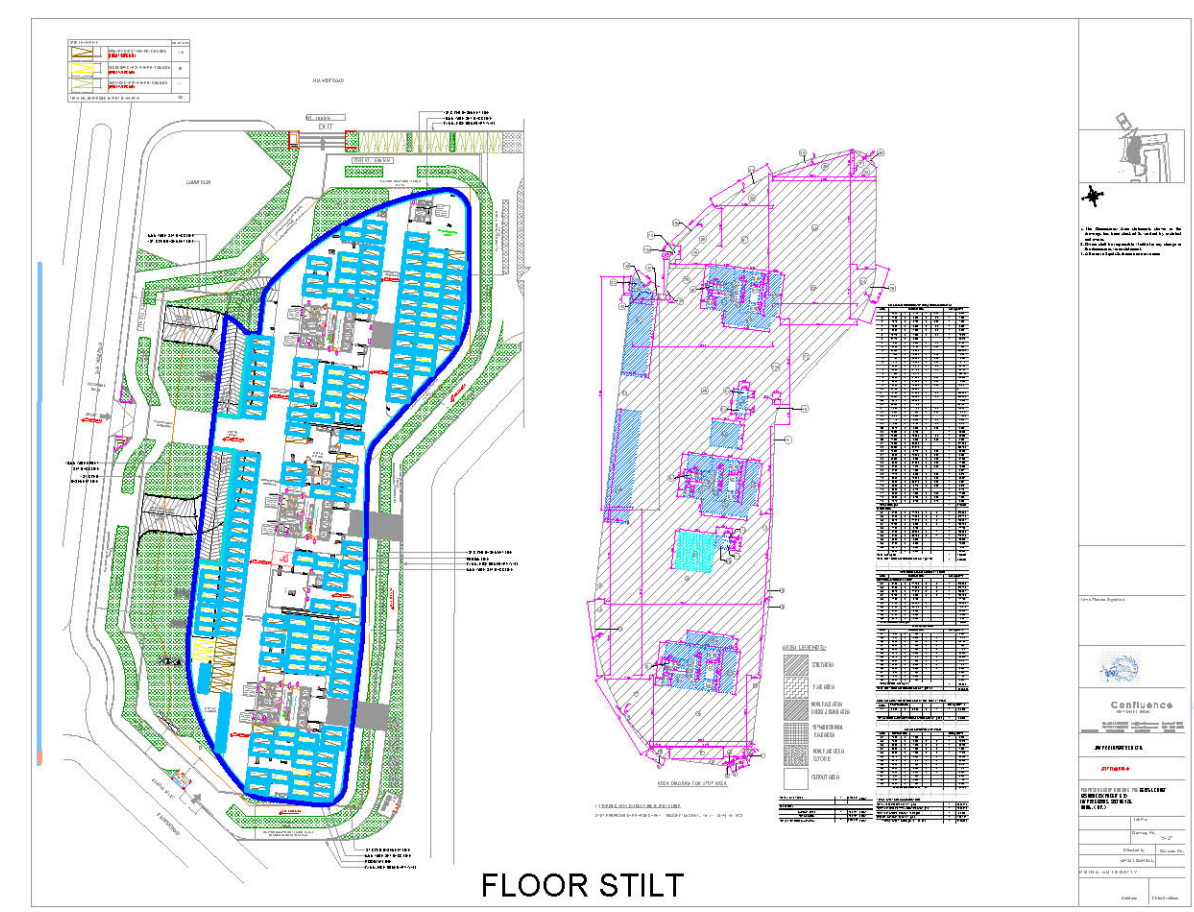
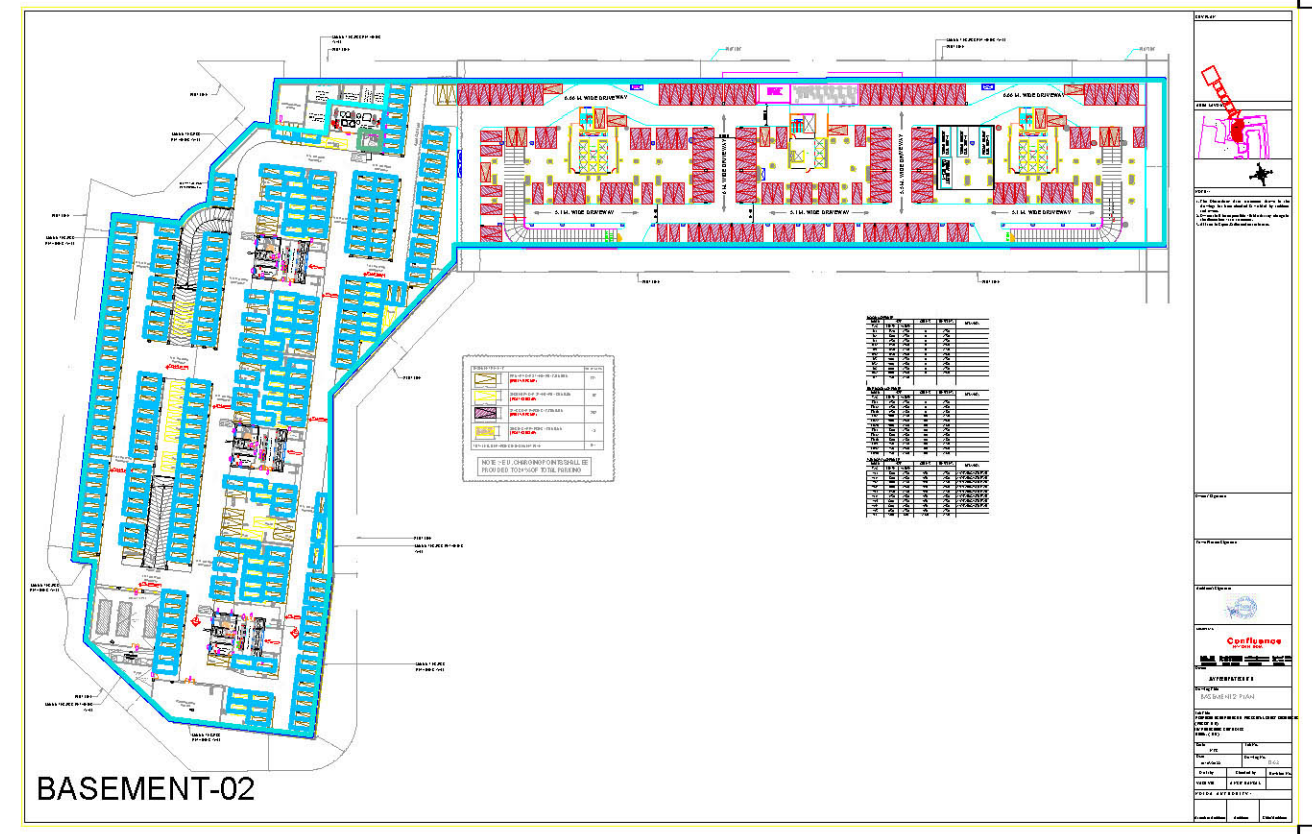
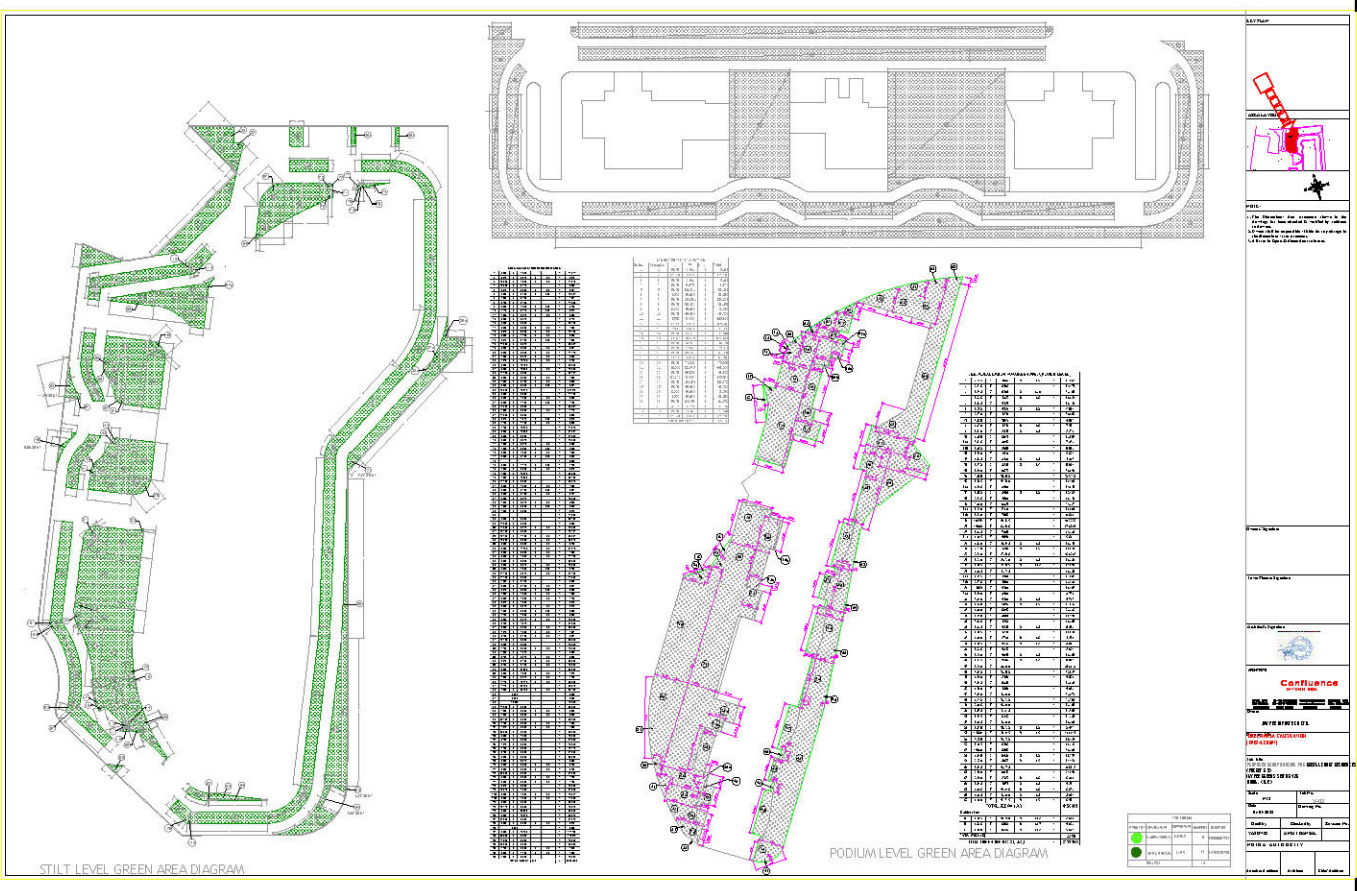


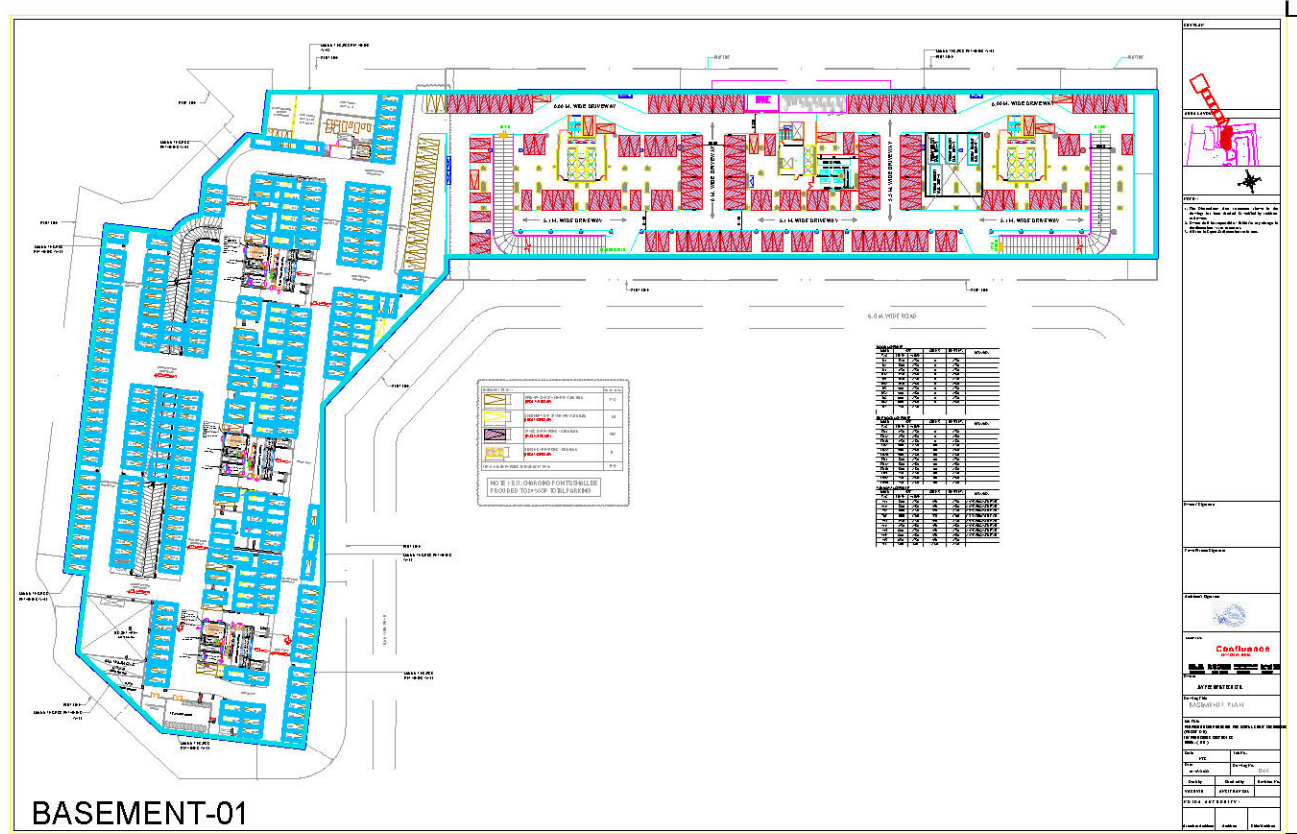


Ishtiyak Ahmed
Digitally signed by Ishtiyak Ahmed
Date: 2024.05.27 13:00:09 +05'30'

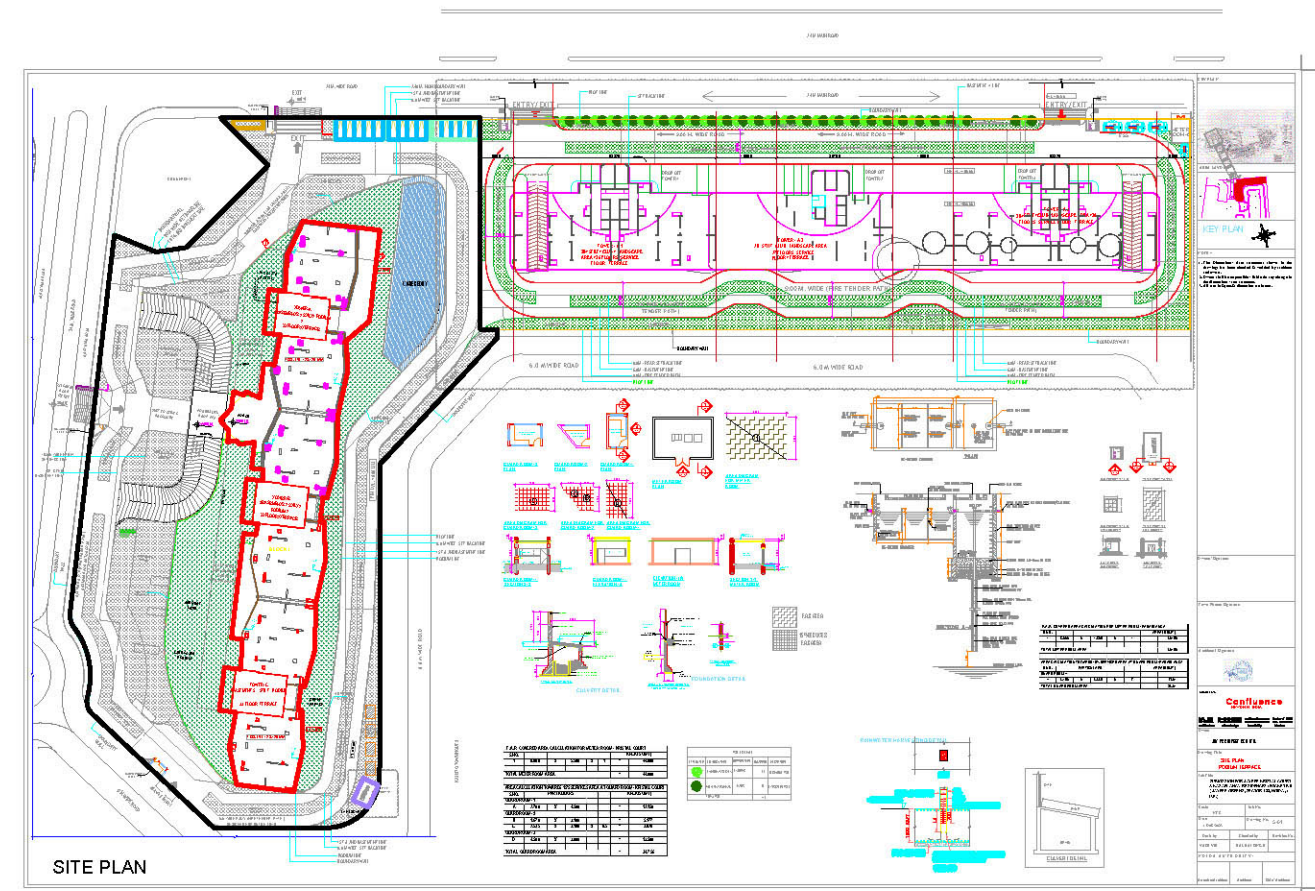