


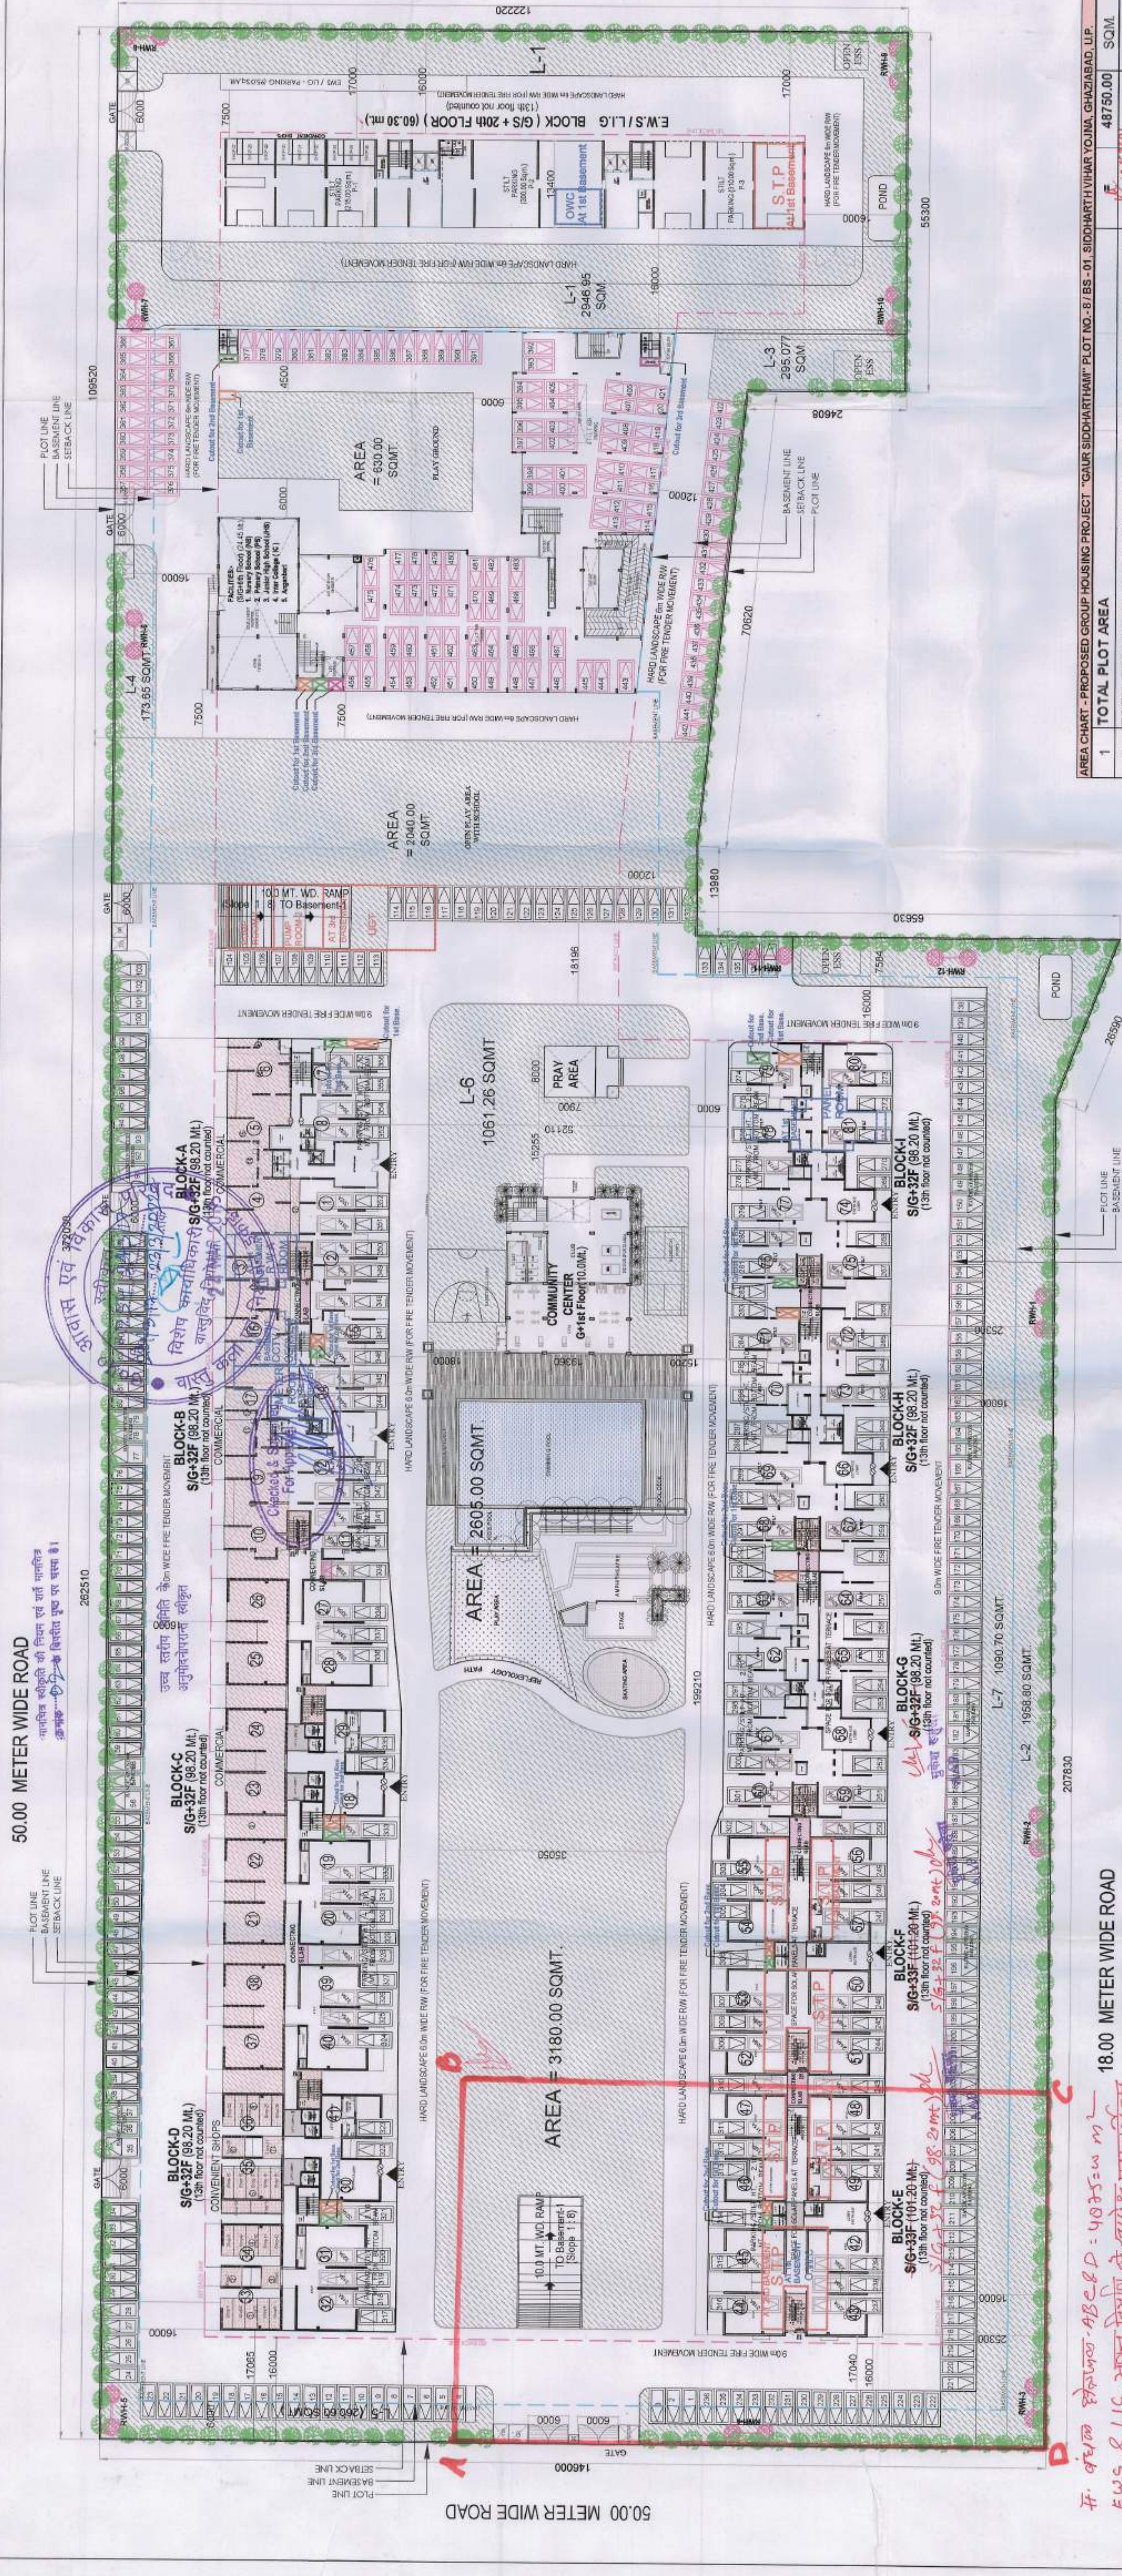

SITE PLAN (STILT FLOOR LVL.)

1	TOTAL PLOT AREA	48750.00	SQM.
2	TOTAL PERMISSIBLE FAR (including Basic, Purchased, Green Building & Compensatory)	48750.00	SQM.
3	PROPOSED TOTAL FAR	497803.33	SQM.
4	PERMISSIBLE GROUND COVERAGE @ 40%	19500.00	SQM.
5	PROPOSED GROUND COVERAGE	10262.00	SQM.
6	PERMISSIBLE 5% OF PRESCRIBED FAR	24655.67	SQM.
7	PROPOSED 5% PRESCRIBED FAR	24655.67	SQM.
8	PERMISSIBLE DUS	2492	DUS.
9	PROPOSED DUS	2492	DUS.
10-a	PROPOSED TOTAL BASEMENT NON FAR AREA	79433.18	SQM.
10-b	PROPOSED STILT + OTHER NON FAR AREA	15612.32	SQM.
11	TOTAL PROPOSED NON FAR AREA	95045.50	SQM.
12	TOTAL REQUIRED PARKING	2849	ECS.
13	TOTAL PROPOSED PARKING	2873	ECS.
14	PERMISSIBLE COMMERCIAL AREA	1887.54	SQM.
15	PROPOSED COMMERCIAL AREA	1887.31	SQM.
16	TOTAL PROPOSED BALCONY AREA	36971.14	SQM.

CLIENT: GAURSONS INDIA LIMITED


SUBMISSION: DRAWING

SITE PLAN (STILT FLOOR LVL.)

OWNER'S SIGN:

ARCHITECT SIGN:

SD-02


LEGEND FOR PARKING:

1- COMMERCIAL

2- EDUCATIONAL FACILITIES (SCHOOLS)

3- MAIN GROUP HOUSING FLATS

4- MAIN GROUP HOUSING FLATS VISITOR

5- MAIN GROUP HOUSING FLATS HANDICAP

SECTION THROUGH SWIMMING POOL

SWIMMING POOL

SECTION

SWIMMING POOL

TOE WALL DETAIL (SCALE: 1/10)

TOE WALL DETAIL

SCALE: 1/10

TYPICAL CROSS ROAD SECTION

TYPICAL CROSS ROAD SECTION

SCALE: 1/10

CONNECTING SLAB AREA DETAIL

CONNECTING SLAB AREA DETAIL

SCALE: 1/10

DETAIL OF CULVERT

DETAIL OF CULVERT

SCALE: 1/10












