


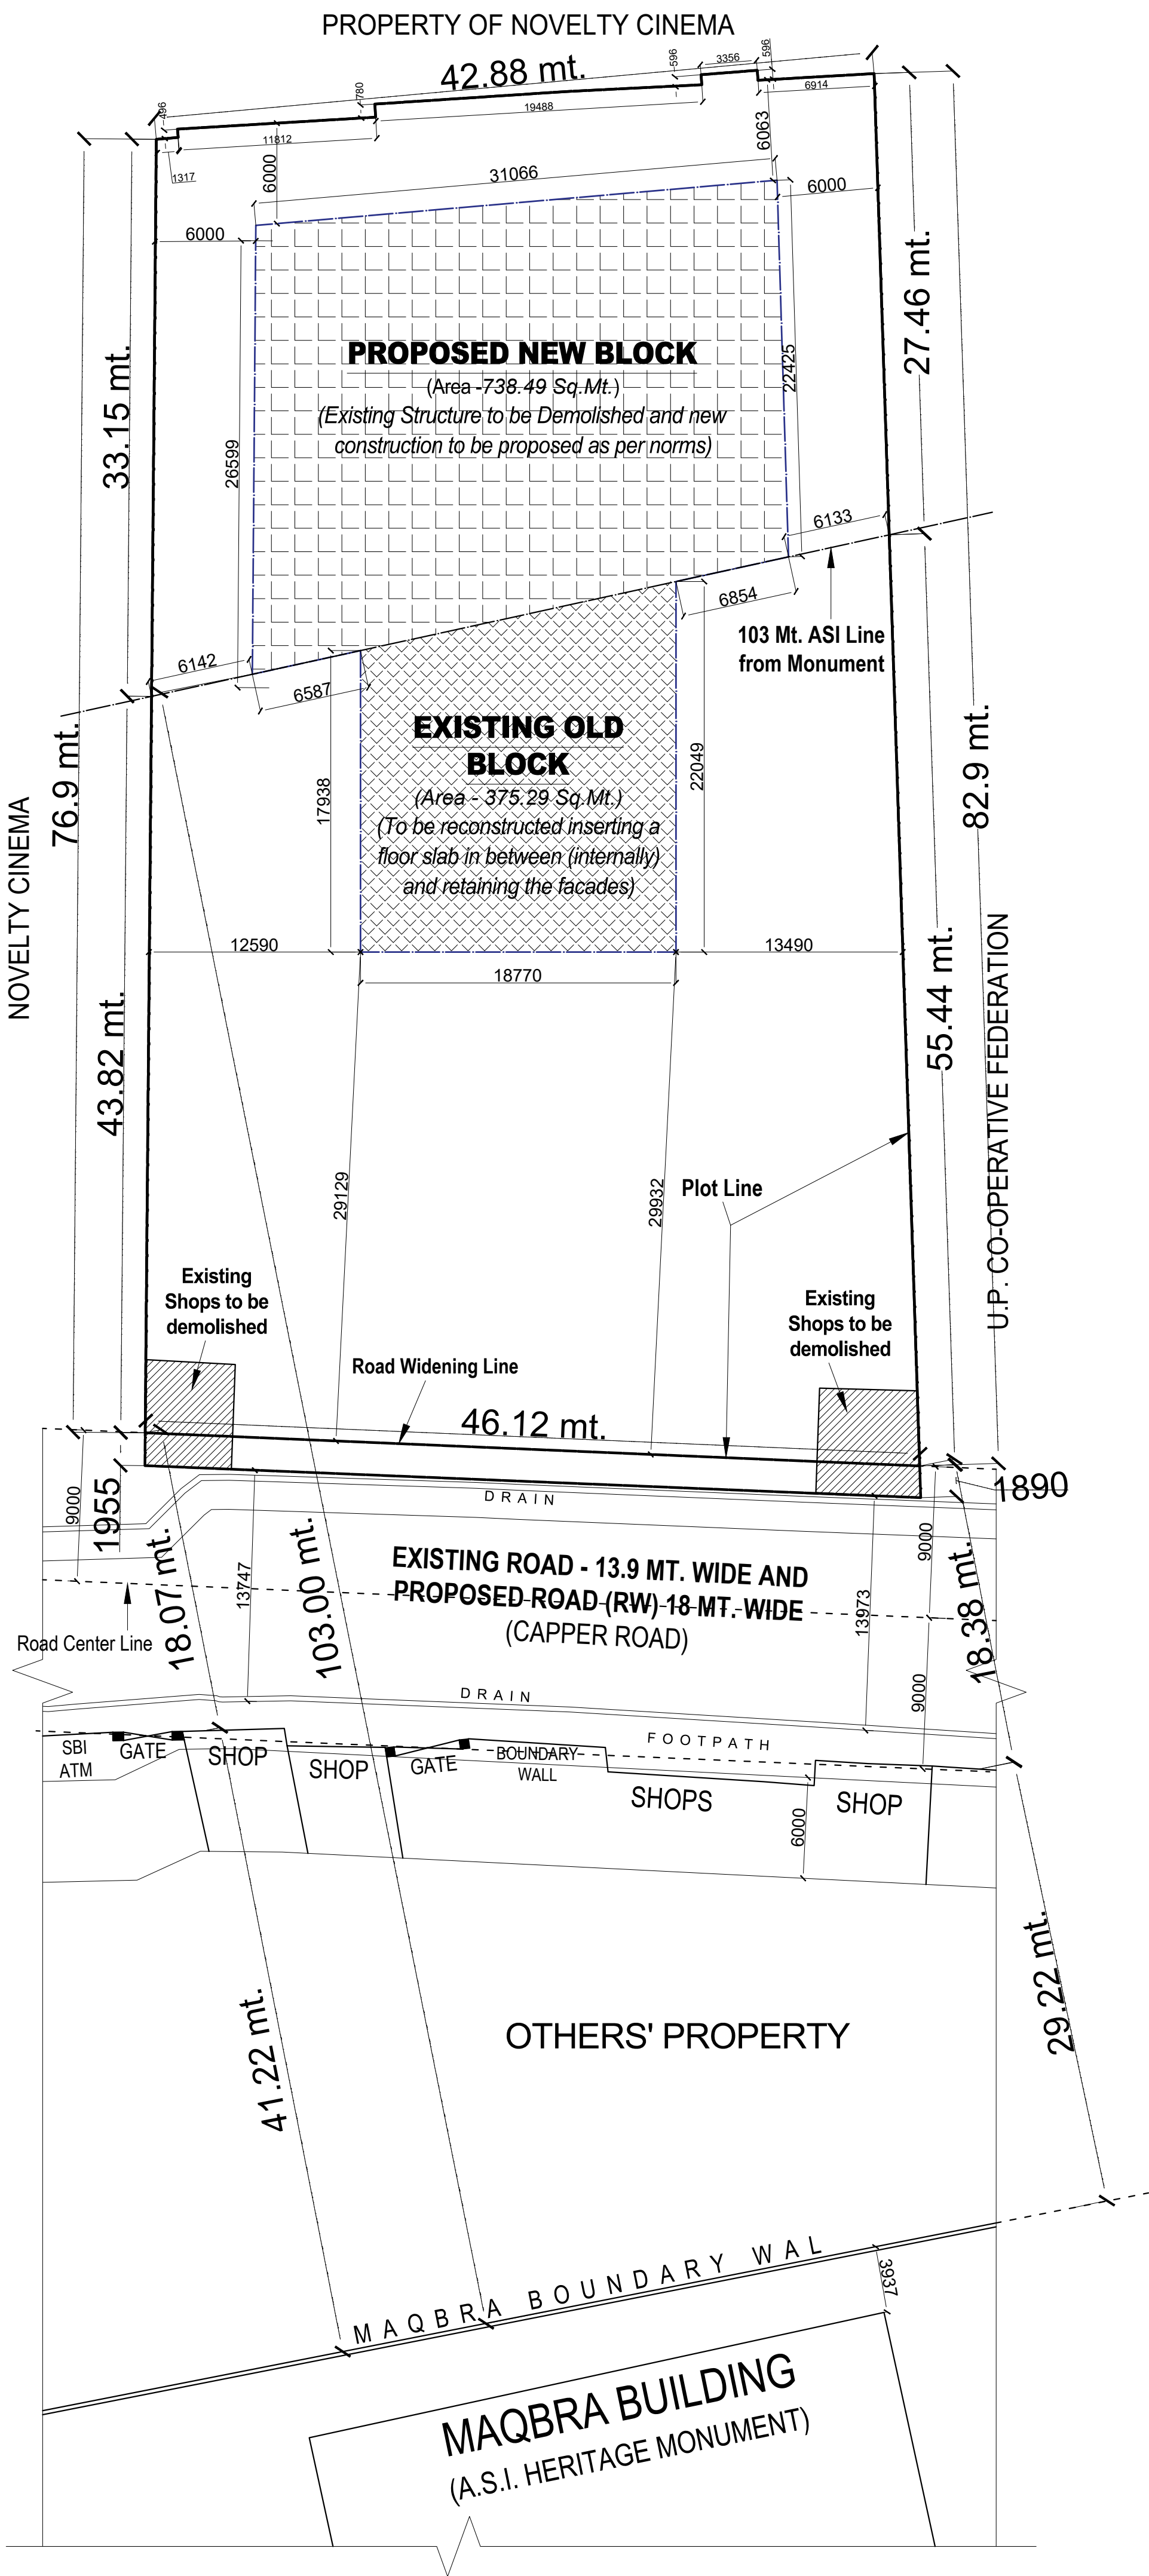

PROPOSED -
PROPOSED COMMERCIAL COMPLEX & GROUP HOUSING
FOR DR. RAJESH KUMAR SETH,
DR. VIJAY KUMAR SETH,
DR. AJEET KUMAR SETH,
MR. VIKRAM SETH,
DR. (MRS.) SUNITA SETH,
MR. RAVI SETH,
DR. (MRS.) VEENA BAJPAI,
MR. ANKUR BAJPAI,
MR. AMIT SETH;
ON PLOT NO. 4 AT
CAPPER ROAD, LALBAGH,
LUCKNOW.

OWNER'S SIGN

THIS IS TO CERTIFY THAT THIS PROPOSED DRAWING IS
PREPARED AS PER MASTER PLAN 2031 AND
BUILDING BYE LAWS-2016

*All Dimensions are in Millimeters or as specified

DWG. TITLE -
SITE LAYOUT PLAN

SCALE -	SHEET NO. -	JOB NO. -
DATED -	DEALT BY -	CHECKED. BY -

ARCHITECT

SUBMISSION DRAWING
point architects pvt. ltd.
ARCHITECTS & INT. DESIGNERS
FLAT No. 1, G. FLOOR, 4/45, ROYAL COURT
WAZIR HASAN ROAD, LUCKNOW
Ph.: 0522-4073807, Email: point_arch_@rediffmail.com