

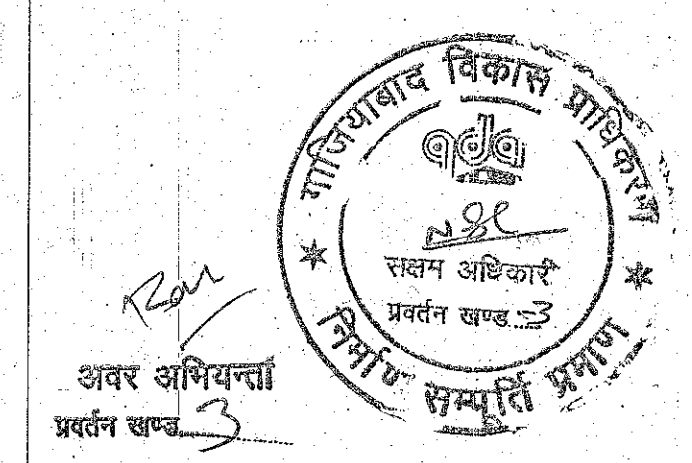


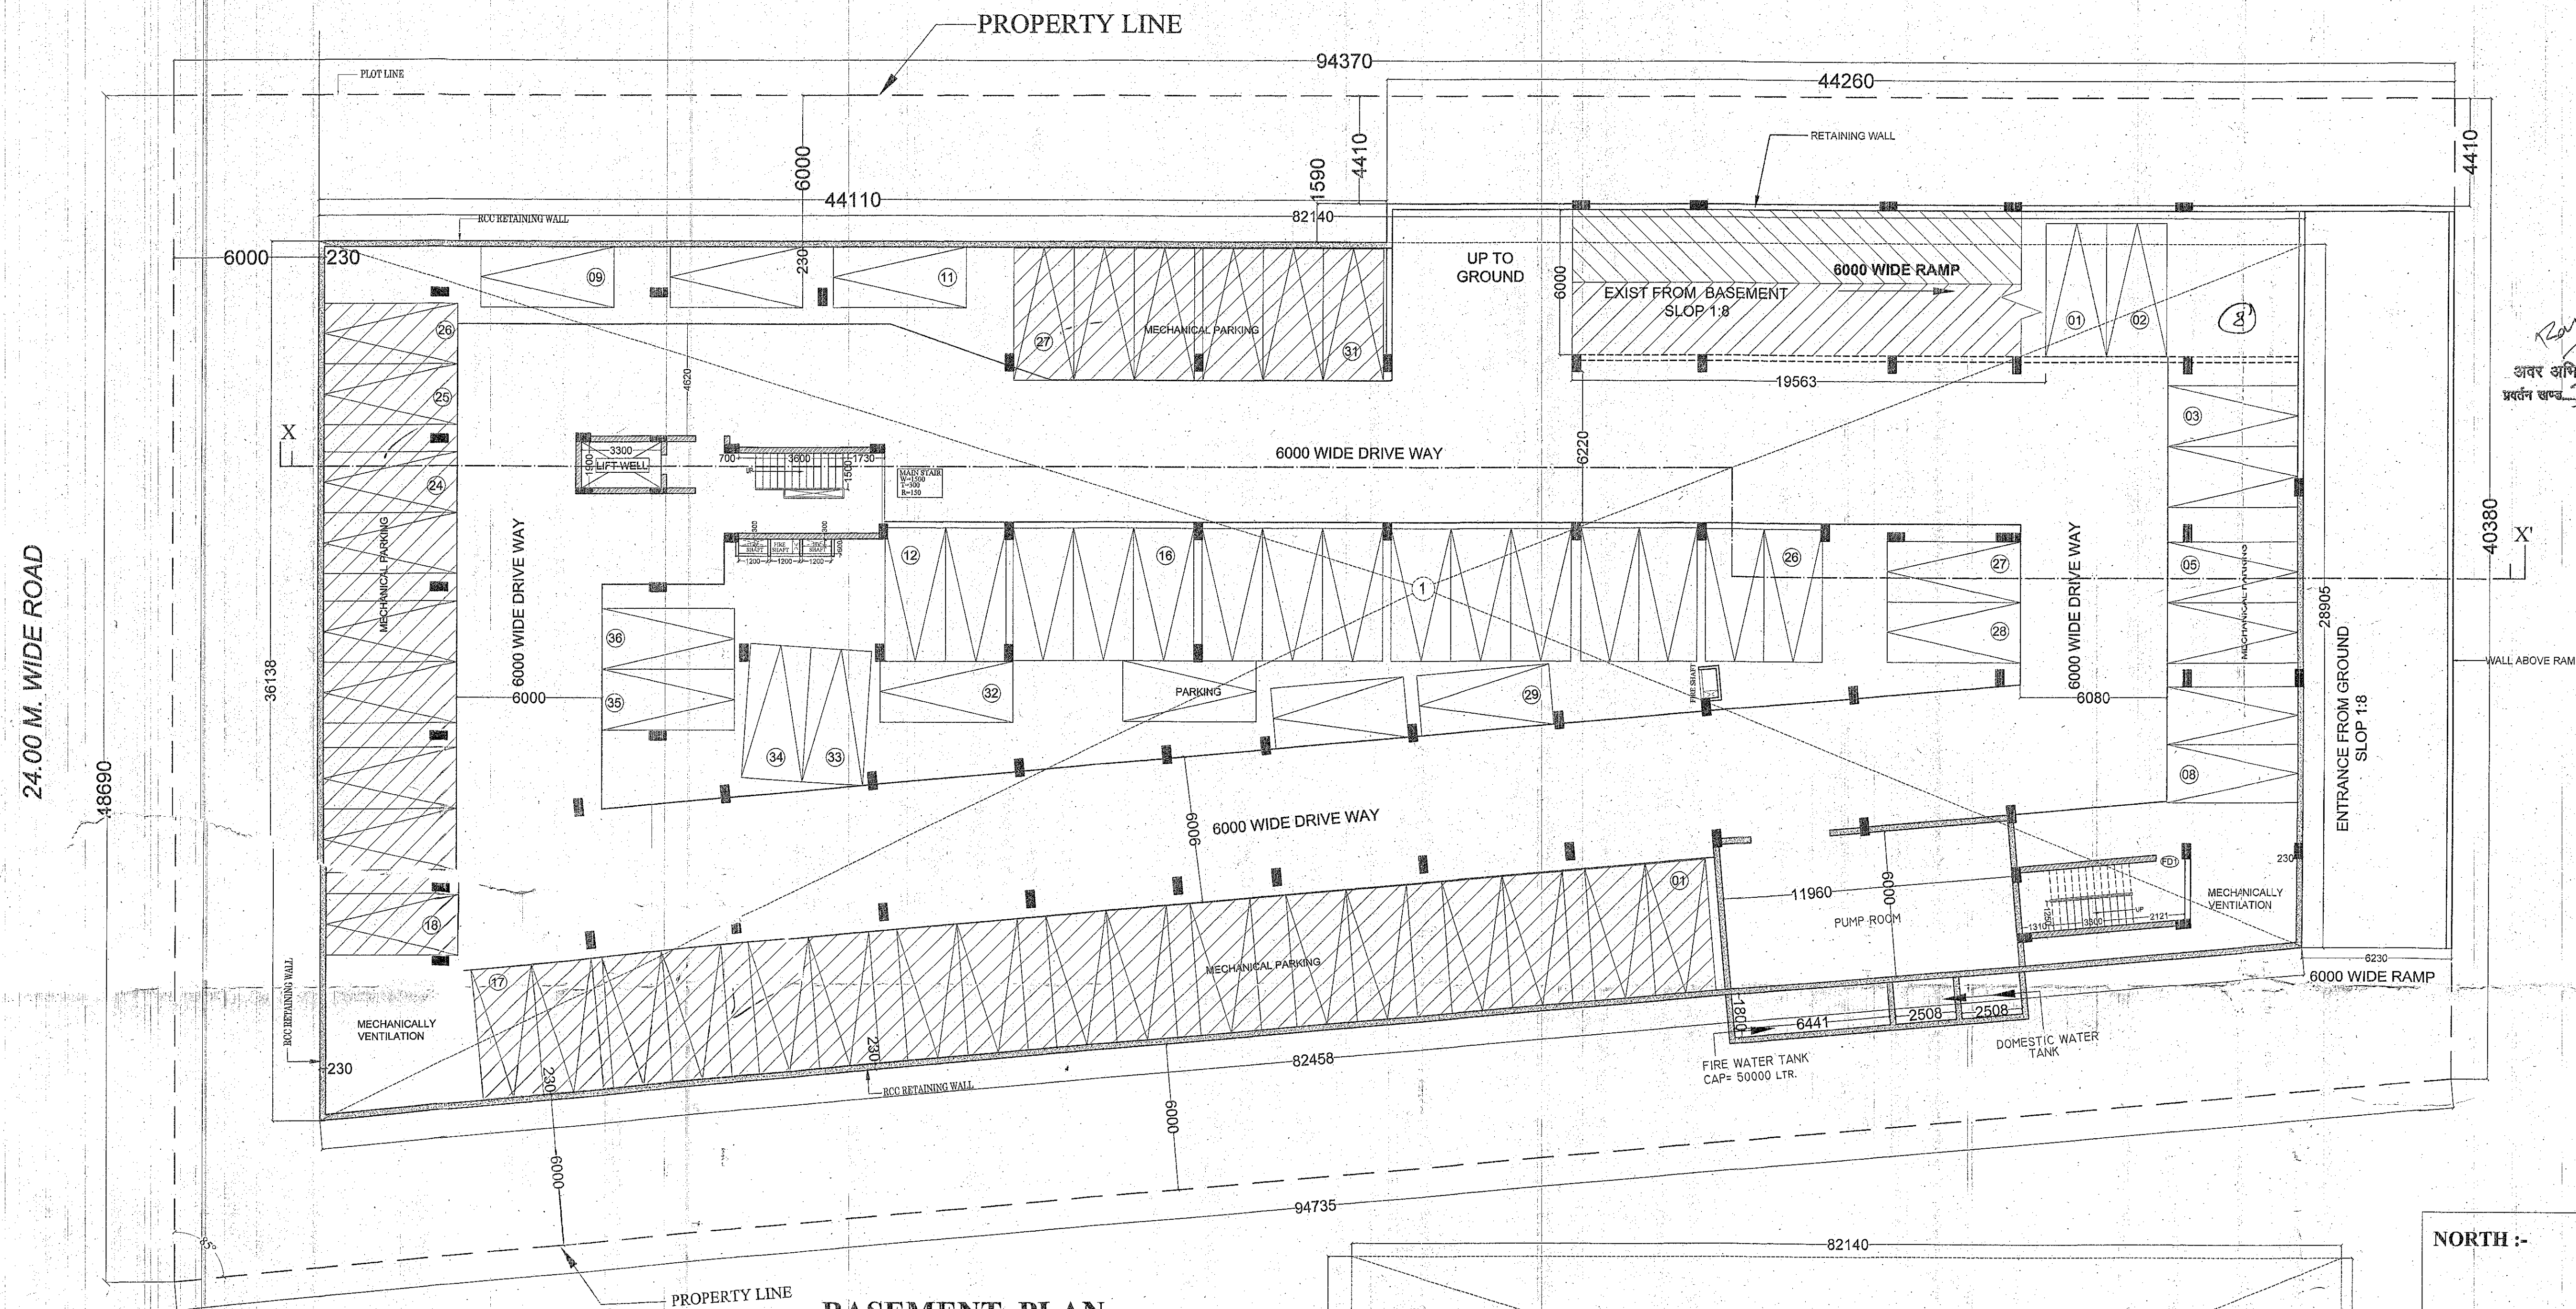

BASEMENT PLAN

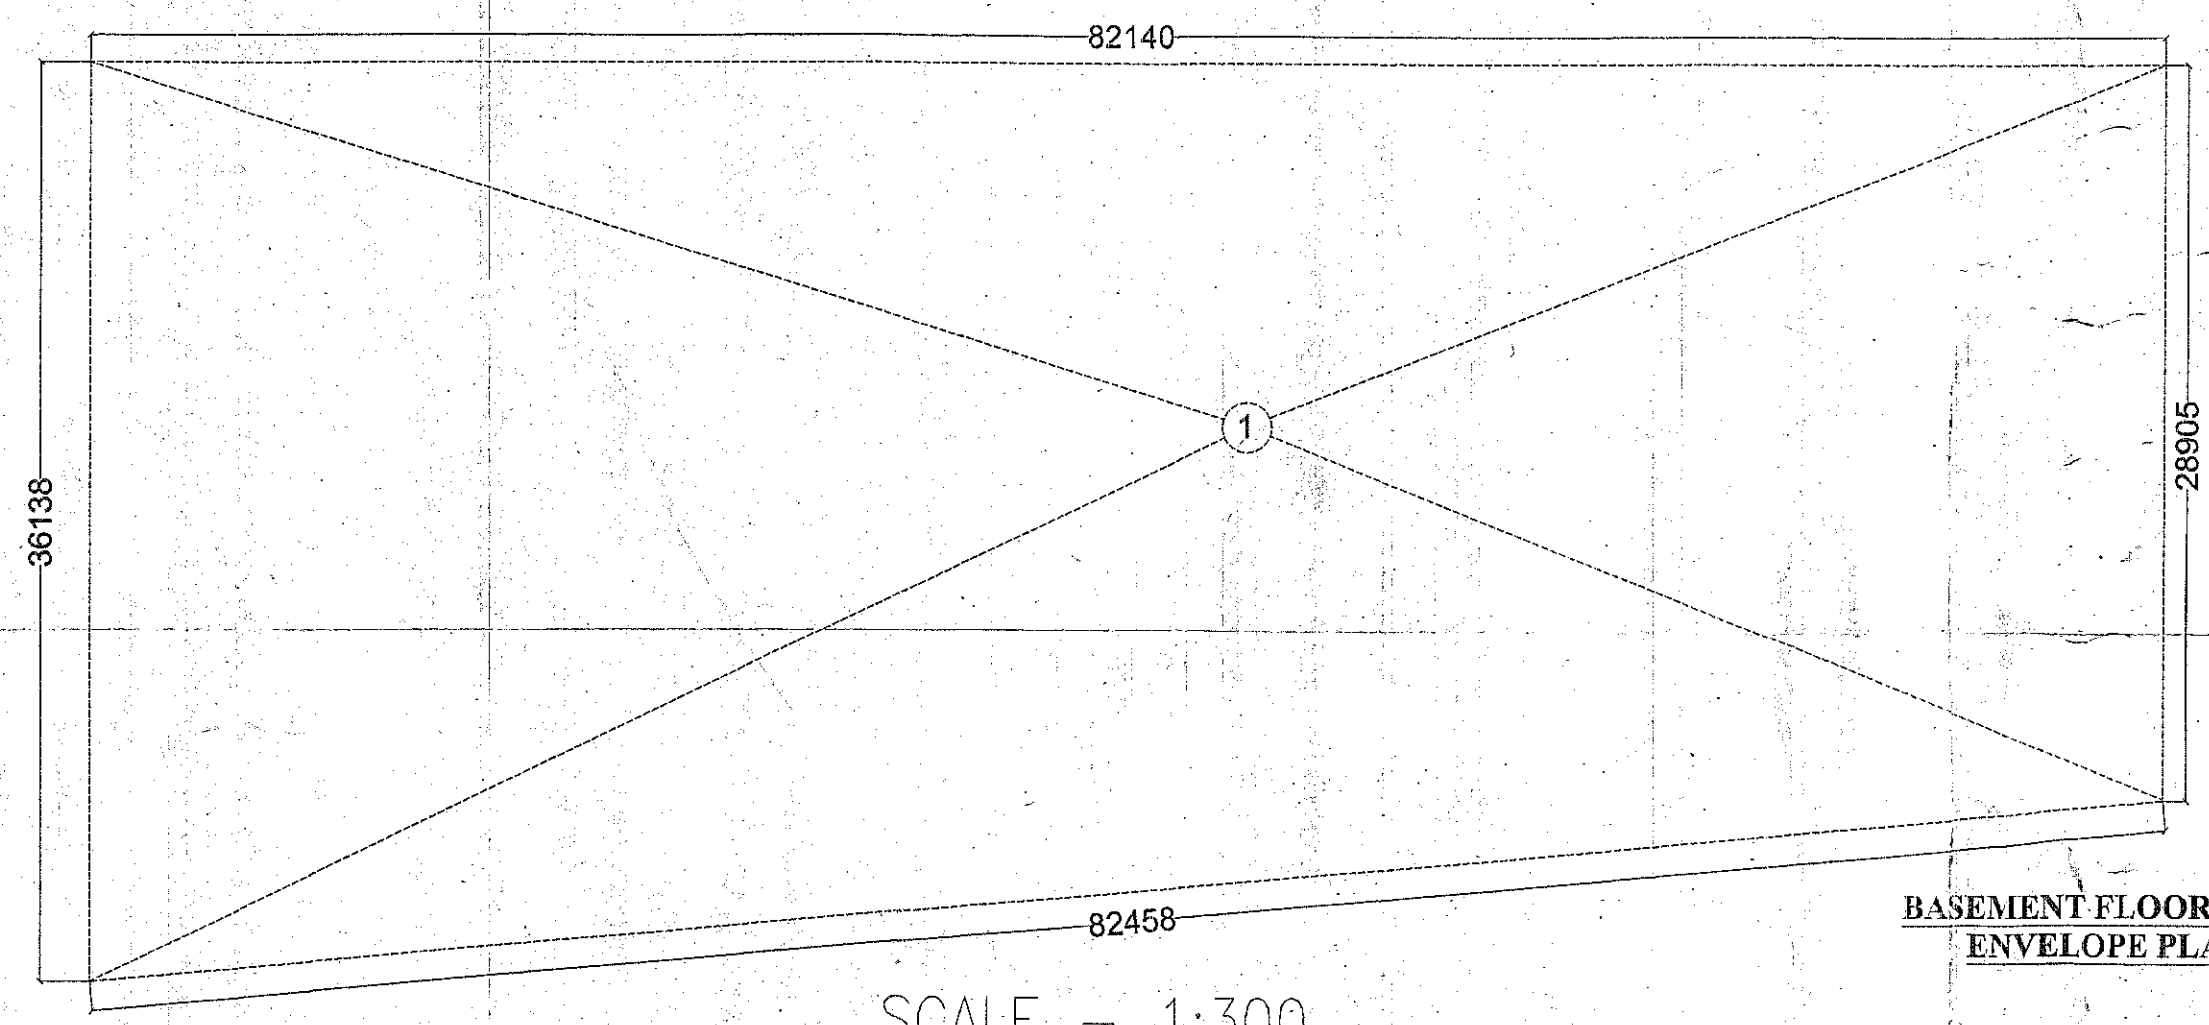

SCALE - 1:300

BASEMENT FLOOR AREA ENVELOPE PLAN

NORTH :-

PROJECT :-
"SIGNATURE STREET"
G-BLOCK, GOVINDPURAM, GHAZIABAD

OWNER :-
M/S ADITYADUROBUILD PVT. LTD.
142 KOHAT ENCLAVE, PITAMPURA,
NEW DELHI -34


DRAWING TITLE :-
COMPLETION DRAWING

SHEET TITLE :-
BASEMENT PLAN

ARCHITECTS:-
Modcon Designers
architects & planners
Corp. Office :- Unit No. 305, A-13/2, 3&4 Highway Tower-1, Sec-62 Noida
Regd. Office :- 1442, 2nd Floor, Govindpuram, Ghaziabad, UP -201013
Mob:- 8800654107 E-mail : modcongz@gmail.com

OWNER'S SIGN	ARCHITECT'S SIGN

SCALE - 1:150 **DRG.NO.02**

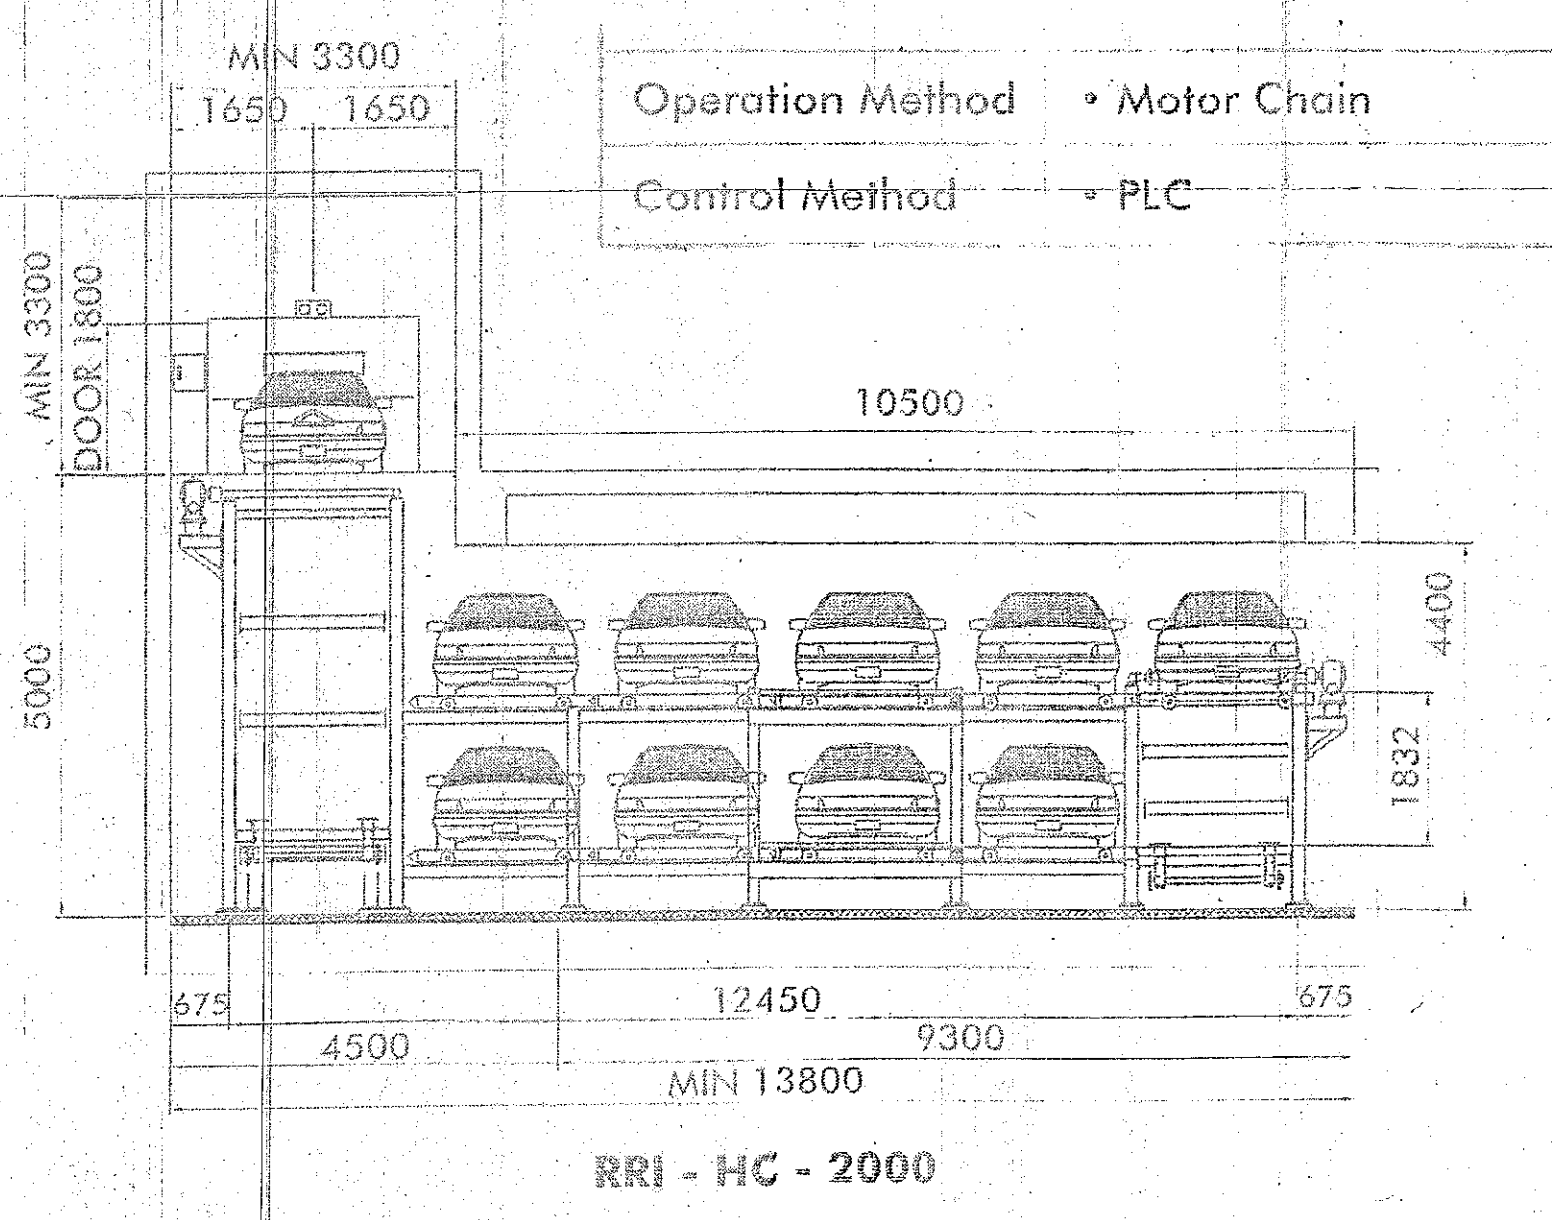

RRI - HC - 2000

E.C.S. CALCULATION (BASEMENT)

	E.C.S.	32 X 2 = 64 NOS
	(2500X5500)	36 X 1 = 36 NOS
	TOTAL ECS = 100 NOS.	

NOTE:-BASEMENT ARE MECHANICALLY VENTILATED.

TOTAL BUILT UP NON FAR AREA DETAIL OF BASEMENT	
1. 82.140X(36.138+28.905)/2 =	2671.316 SQ.M
TOTAL BASEMENT AREA	= 2671.316 SQ.MT.