



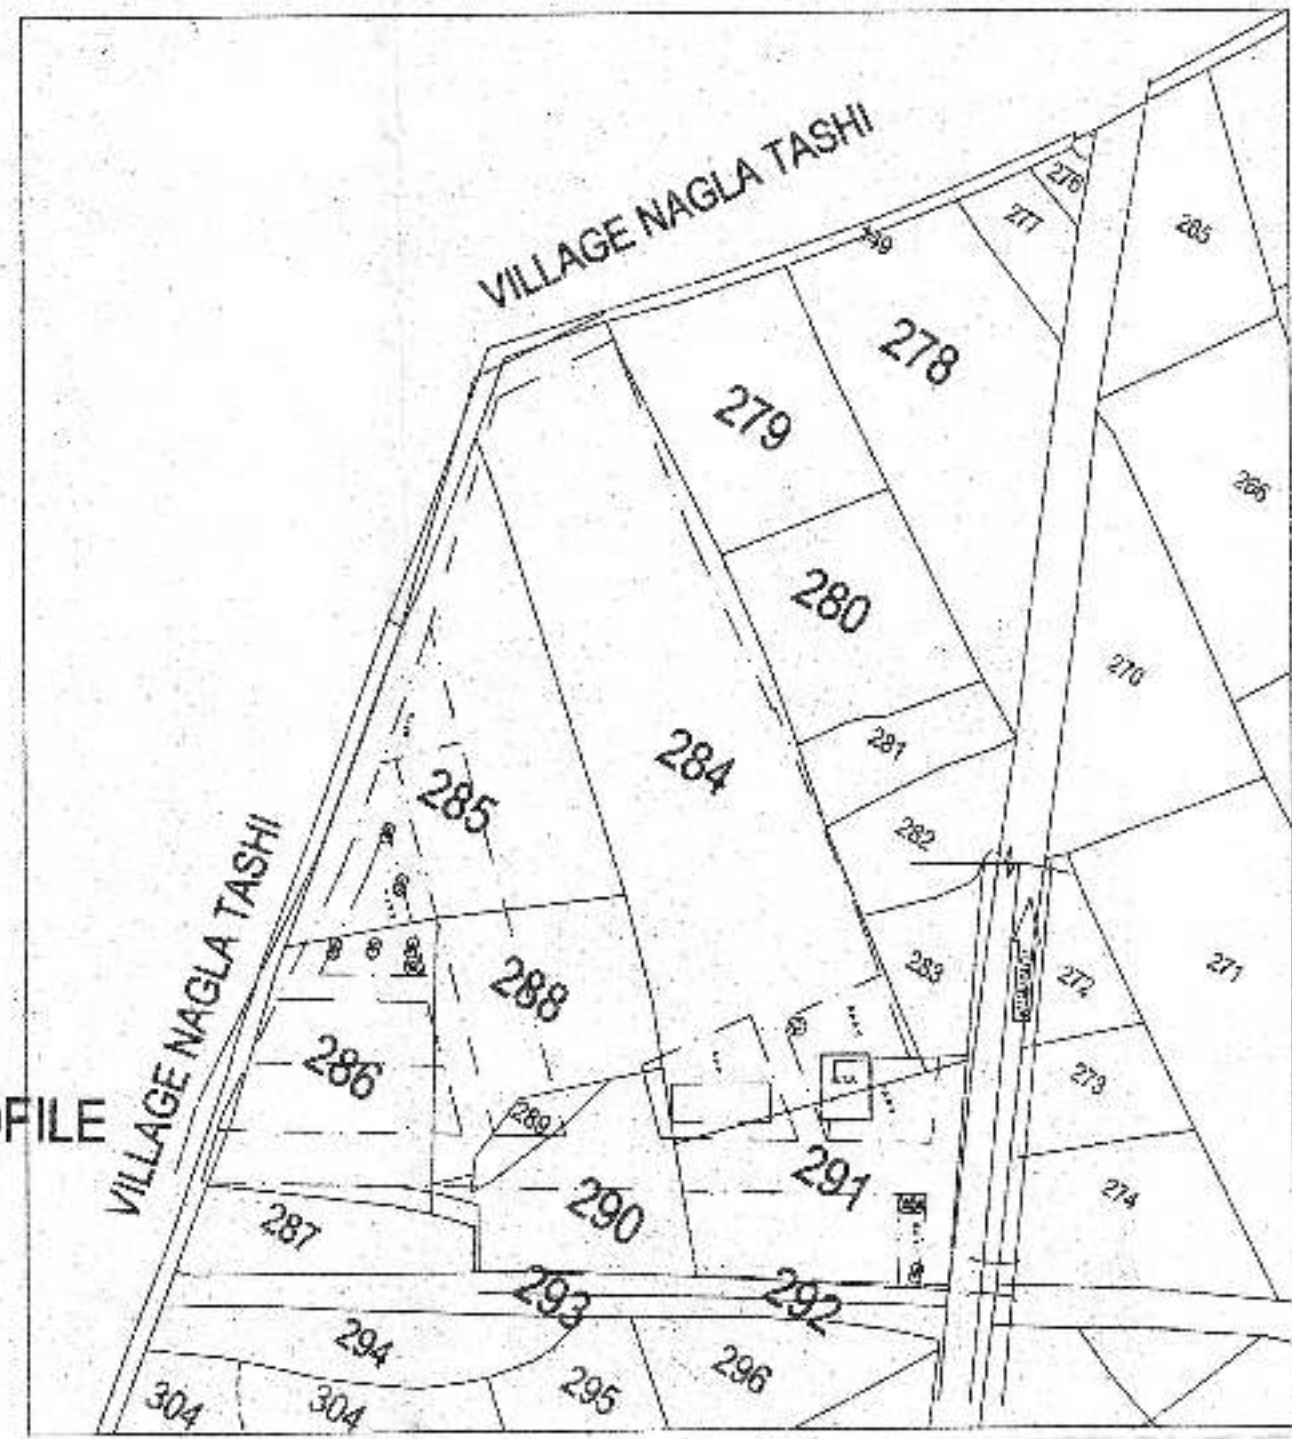

JATOLI (TEHSIL SARDHANA) SHOWING THE LOCATION OF SITE

Park & Open Area

	SQ.MTS.
A	2407.58
B	281.30
C	363.27
D	118.38
E	256.84
F	223.84
G	480.99
H	185.46
I	119.72
J	362.72
Total	4800.10

SUMMARY OF AREA FOR GROUP HOUSING	
GROUP HOUSING AREA	17435.00 SQ. M.
GROUND FLOOR AREA	3405.37 SQ. M.
FIRE ESCAPE (1.20X5.87X2 NOS= 154.24 SQ.M)	154.24 SQ. M.
NET GROUND FLOOR AREA (3405.37-154.24)	3251.13 SQ. M.
GROUND COVERAGE OF G+2 (205.90X2X12.38X 115)	1856.75 SQ. M.
TOTAL GROUND COVERAGE	5107.88 SQ. M.
PERMISSIBLE FAR 2.5	43712.50 SQ. M.
AREA OF GROUND FLOOR	3251.13 SQ. M.
LIFT AREA (1.95X2.15X2X2.9X8)= 53.54+46.4=79.94	79.94 SQ. M.
FAR OF 1ST FLOOR TO 11TH FLOOR = (3251.13-79.94X11	34893.09 SQ. M.
FAR FOR G+2	5570.28 SQ. M.
TOTAL FAR ACHIEVED	43704.50 SQ. M.
BASEMENT FLOOR	11578.28 SQ. M.
STILT	5232.68 SQ. M.
ACHIEVED FAR	43704.50 SQ. M.
FIRE ESCAPE=154.24X15	2313.70 SQ. M.
MUMTY	505.00 SQ. M.
MROOM	158.88 SQ. M.
TOTAL COVERED AREA	63492.04 SQ. M.
PERMISSIBLE UNITS (330 UNITS PER HECTARE)	624 UNITS
PROVIDED NO OF UNITS OF G+2 FLOORS	54 UNITS
PROPOSED NO OF UNITS OF GROUP HOUSING = 38X12 = 456	456 UNITS
TOTAL NO OF UNITS PROPOSED	510 UNITS
PARKING REQUIRED=1.5 ECS FOR 100 SQMT FAR	855 ECS
PROPOSED CAR PARKING PROVIDED ON BASEMENT	205 C