


Greater Noida Industrial Dev. Authority
APPROVED
Valid upto Dated... 05/10/2013
DGM
(Plng. & Arch.)
Drawing Checked & Verified by
S. P. Mani
S. P. Mani

- NOTE: 1
- * TOWER A IS TYPICAL
 - * TOWER B IS TYPICAL
 - * TOWER C&D ARE SIMILAR
 - * TOWER E IS TYPICAL
 - * TOWER F IS TYPICAL
 - * TOWER G IS TYPICAL
 - * TOWER H IS TYPICAL
 - * TOWER I&J ARE SIMILAR
 - * TOWER K IS TYPICAL

NOTE: 2

- * AREA CHART IS IN SHEET NO. - S-02

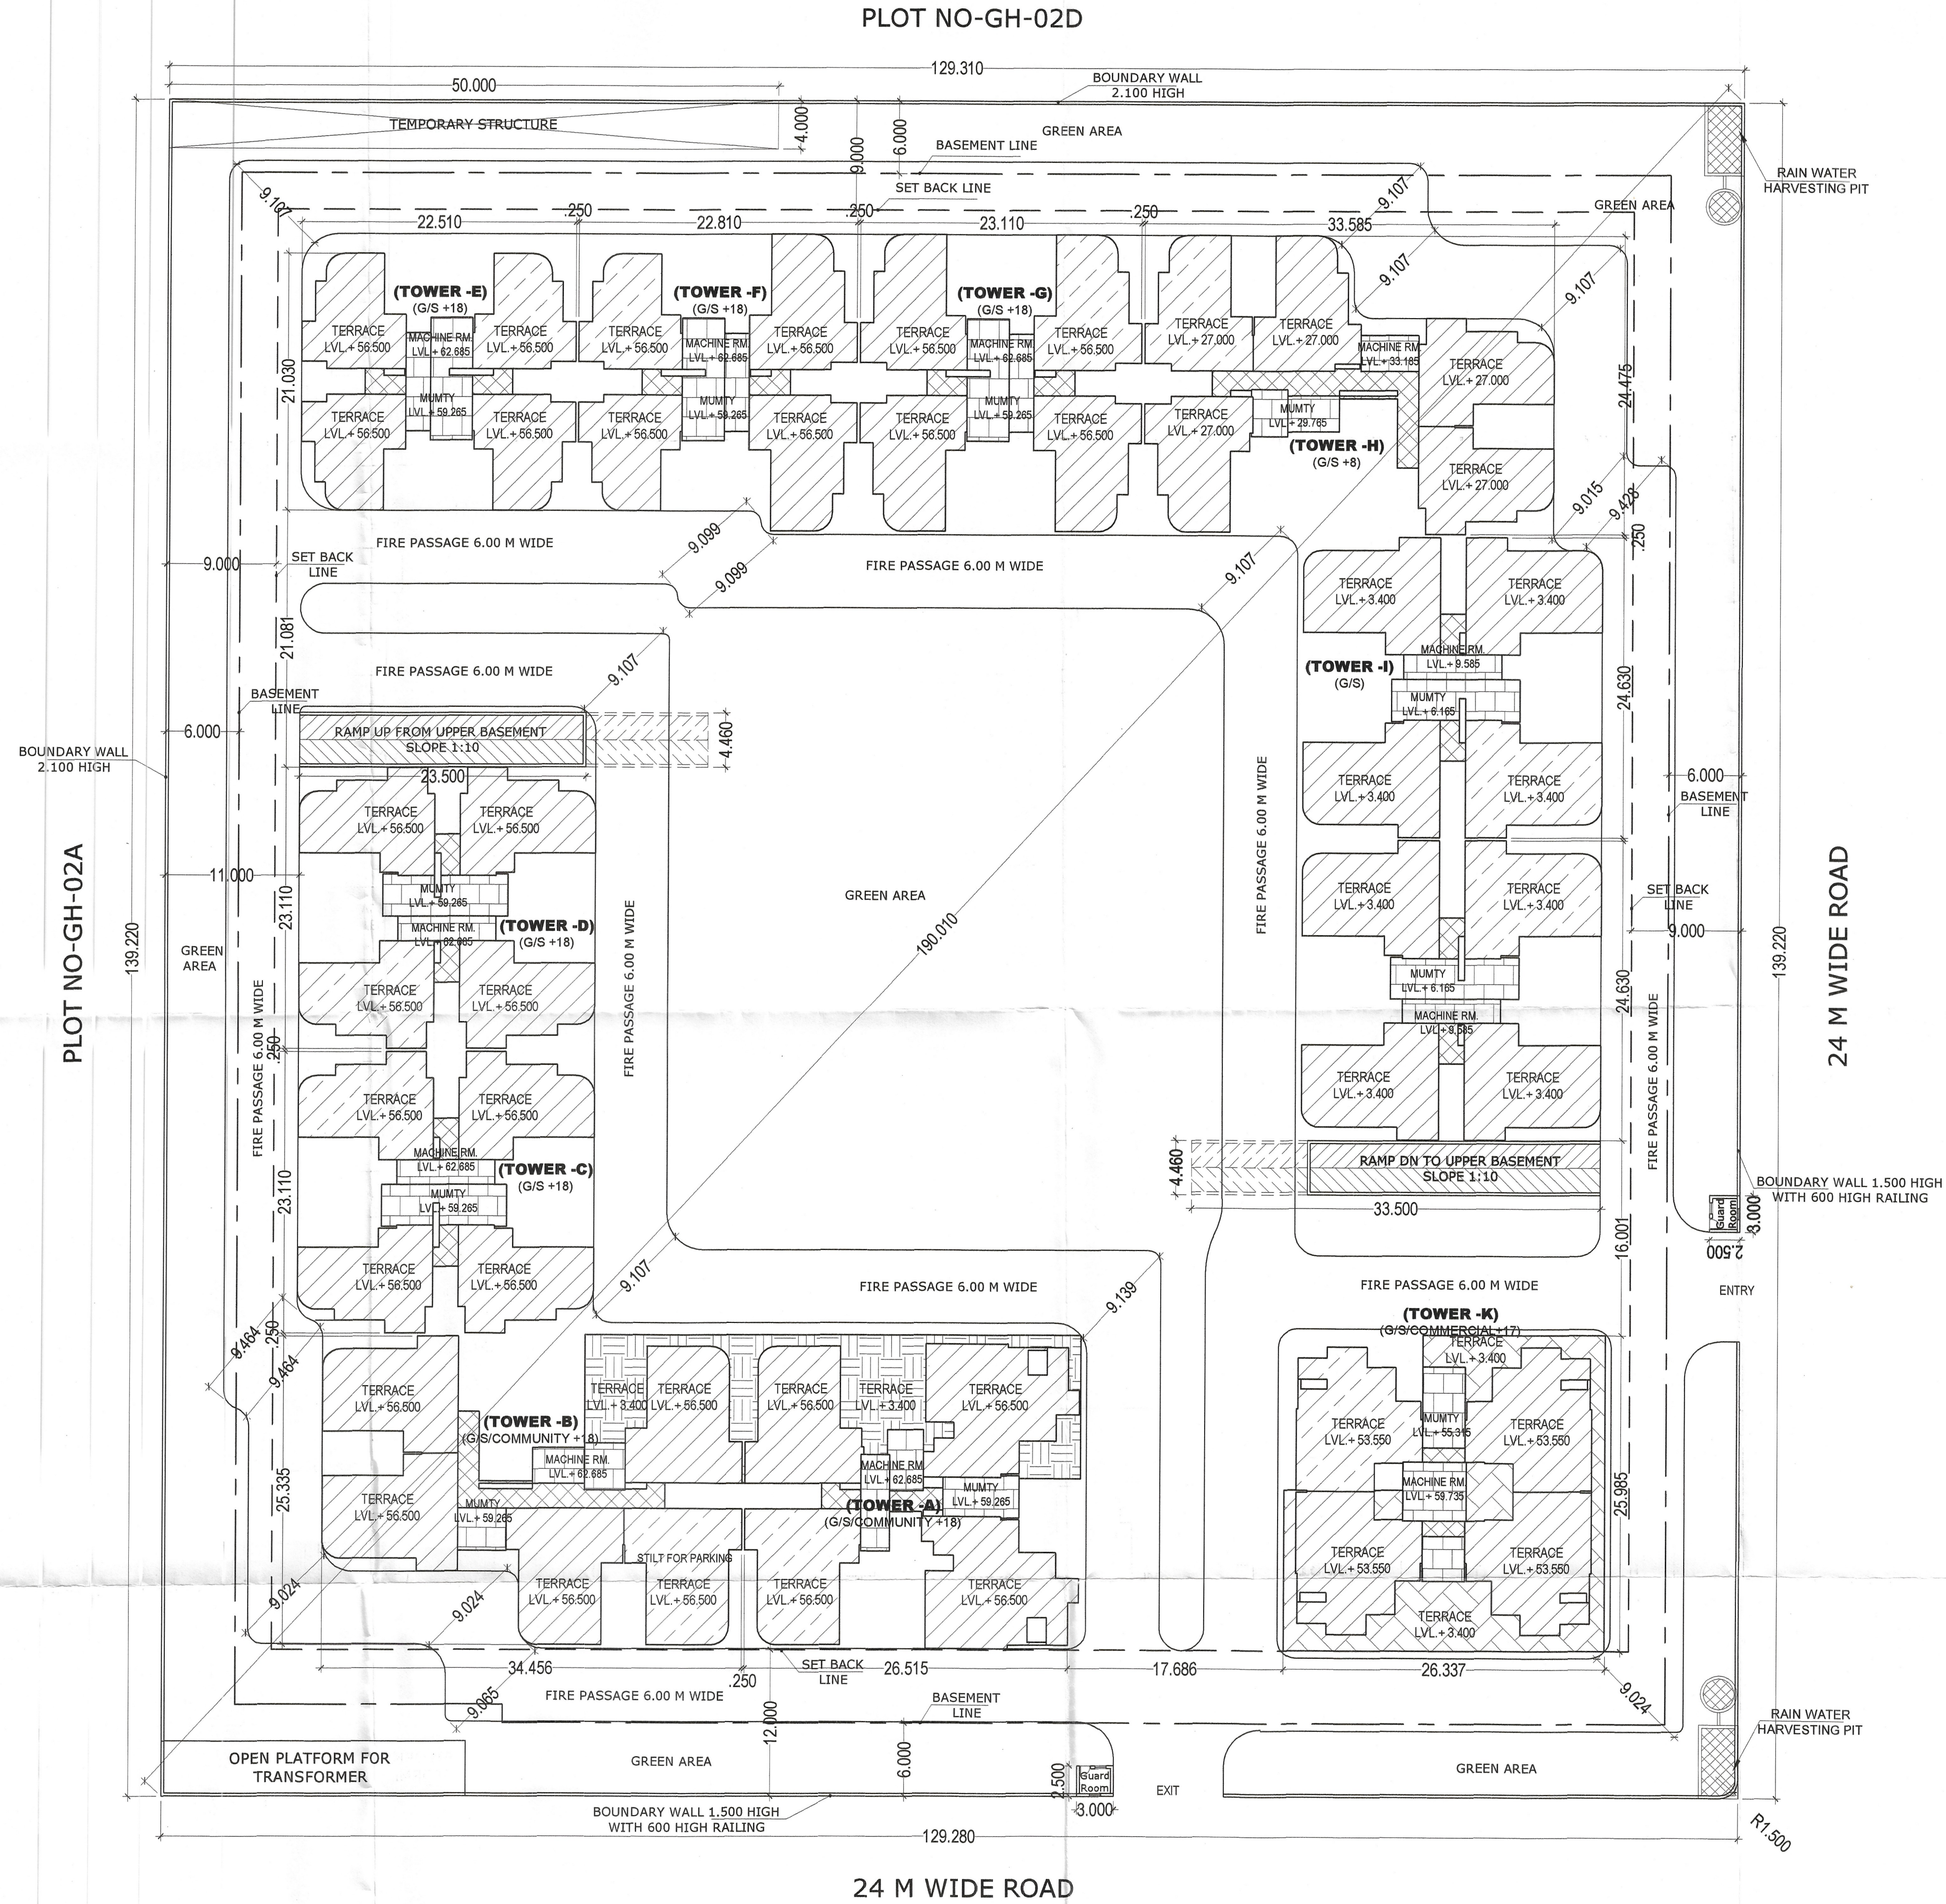

PROJECT TITLE
PROPOSED GROUP HOUSING AT PLOT NO-GH-02E SECTOR 12, GREATER NOIDA FOR INTELECT PROJECTS PVT. LTD.

DRAWING TITLE:-
LAYOUT PAN
S-01
DRG NO.

SCALE	1:300
DATE	2012/12/21
DEALT	
JOB NO.	1/Comp/70/VICTORY CENTRAL/VICTORY CENTRAL SUBMISSION_2012/12/21/8/SUBMISSION_2012/12/21/8

DEEPAK MEHTA & ASSOCIATES
ARCHITECTS, PLANNERS, VALUERS, LANDSCAPE & INTERIORS
PLOT NO. 16 ABHISHEK PLAZA L.S.C. MAYAPUR VIHAR PH II DELHI 91
PH: 65272180 TELEFAX: 22770180

Architect Deepak Mehta
COAST/10840
Plot No. 16 Abhishek Plaza L.S.C.
Mayur Vihar Ph-II, Delhi
ARCHITECT'S SIGN
M.P. GOEL
GA/30/5685
For Intellect Projects Pvt. Ltd.
Author's Signature
OWNER'S SIGN