
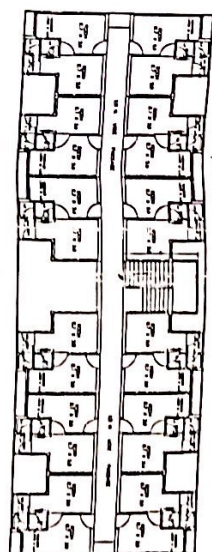


PROPOSED LAYOUT PLAN OF PRADHANMANTRI AWAS YOJNA (GR.+03 ST) ON KH.NO-315,343,351,352, OF NOOR NAGAR RAJNAGAR EXT., G.D.A. GHAZIABAD

TOTAL AREA OF LAND	(KH.NO-315,343,351,352)	= 21515.09 SQ.M.
AREA UNDER GREEN		= 4602.53 SQ.M.
AREA UNDER M.P.ROAD		= 1502.63 SQ.M.
NET AREA OF LAND		= 15409.93 SQ.M.
AREA UNDER RESIDENTIAL		= 4938.74 SQ.M.
AREA UNDER COMMERCIAL		= 1138.42 SQ.M.
AREA UNDER PARK/GREEN		= 506.90 SQ.M.
AREA UNDER TWO WHEELER PARKING		= 1541.38 SQ.M.
		= 965.46 SQ.M.

TOTAL NOS OF BLOCK (G+3) = 10
NOS OF UNIT IN ONE BLOCK = 12 UNIT
TOTAL NOS OF HOUSE = 480
COVERED AREA OF ONE UNIT = 27.37 SQ.M.
CARPET AREA OF ONE UNIT = 22.77 SQ.M.

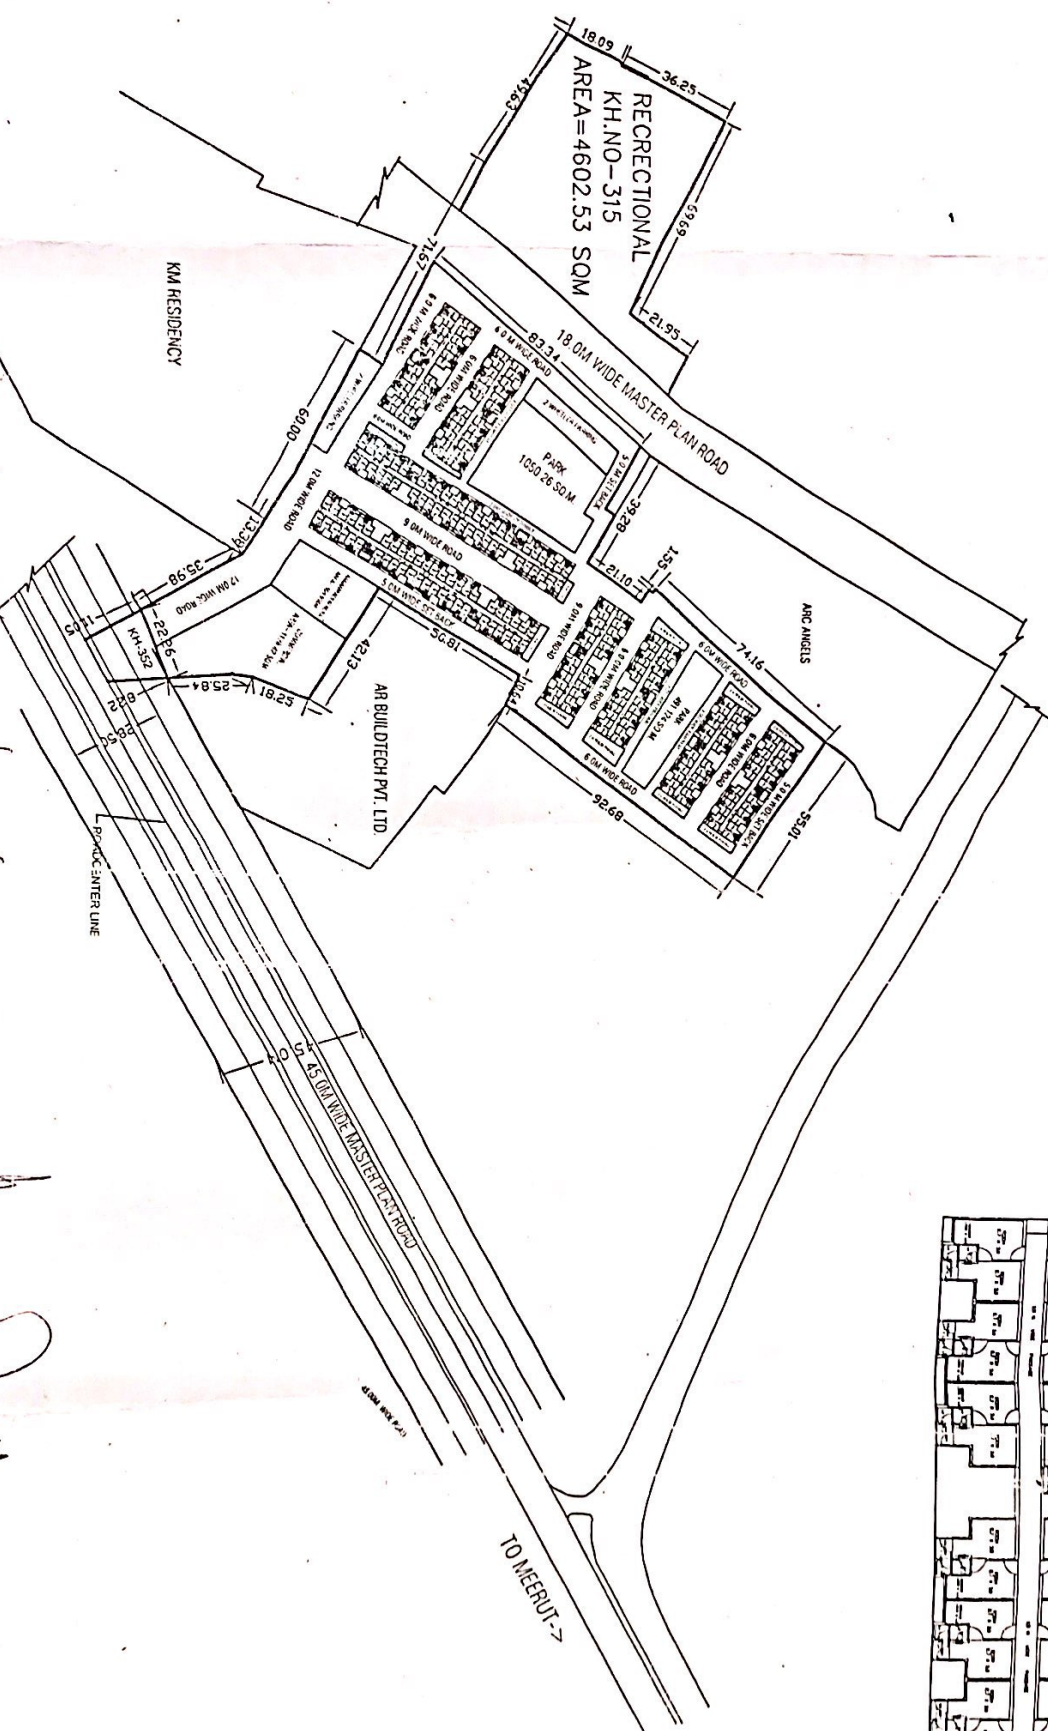

D/MAN

JE

JE

A.E

E.E

TEH. KA (S.D. (L.S.))

T.P (R)

T.P (R)

SECRETARY

VICE CHAIRMAN