

संमेलन प्रकार के भवन / इमारतों की सुरक्षा हेतु
विभिन्न स्तरों पर सड़क अवरुद्ध / आवश्यक
है। जो 100मीटर से अधिक लंबाई व प्रत्येक छत
के नीचे डाले जाये।

मानचित्र स्वीकृत पत्र पर अंकित शर्तों के
अधीन मानचित्र निर्मित किया जाता है।

स्वामित्व सम्बन्धी किसी भी विवाद
की स्थिति में मानचित्र की स्वीकृति
स्वतः निरस्त समझी जायेगी।

स्थल पर एक होर्ड पर स्वतः स्वीकृत मानचित्र
की संख्या व दिनांक लिखना अनिवार्य होगा।

विद्युत तारों के अनुसार सुचित दूरी
छोड़कर ही निर्माण कार्य किया जायेगा।

पर्यावरण की दृष्टि से राज्य वन विधि
अधिनियम के अन्तर्गत कम से कम
पेड़ लगाना अनिवार्य है।




केवल मल्टीप्लेक्स के लक्षित अंश
के लिये एल.डी. विभाग का प्रस्तावित
होर्ड के साथ अनुमोदित।

नगर प्रशासक
गोवा विकास प्राधिकरण
गोवा विकास प्राधिकरण

नगर प्रशासक
गोवा विकास प्राधिकरण
गोवा विकास प्राधिकरण

जिला प्रशासक
गोवा विकास प्राधिकरण

AREA STATEMENT		
S.NO	PARTICULARS	SQ.MTR.
1	TOTAL PLOT AREA	15051.60
	A. AREA FOR NURSING HOME = 1030.58 sq.mt. (6.84%)	
	B. AREA FOR BANQUET HALL = 1887.66 sq.mt. (12.54%)	
	C. AREA FOR MULTIPLEX = 12133.36 sq.mt. (80.62%)	
2	LAND AREA DETAIL OF NURSING HOME	
	A. NURSING HOME PLOT AREA = 1030.58mt.	
	B. SPACE LEFT FOR ROAD WIDENING = 141.70 sq.mt.	
	C. LESS 10% GREEN AREA = 88.88 sq.mt.	
	D. NET PLOT AREA FOR NURSING HOME = 800.00 sq.mt.	
3	LAND AREA DETAIL OF BANQUET HALL	
	A. BANQUET HALL PLOT AREA = 1887.66 sq.mt.	
	B. SPACE LEFT FOR ROAD WIDENING = 221.00 sq.mt.	
	C. LESS 10% GREEN AREA = 166.66 sq.mt.	
	D. NET PLOT AREA FOR BANQUET HALL = 1500.00 sq.mt.	
4	LAND AREA DETAIL OF MULTIPLEX	
	A. MULTIPLEX PLOT AREA = 12133.36 sq.mt.	
	B. SPACE LEFT FOR ROAD WIDENING = 715.46 sq.mt.	
	C. LESS 10% GREEN AREA = 1141.79 sq.mt.	
	D. NET PLOT AREA FOR MULTIPLEX = 10276.11 sq.mt.	

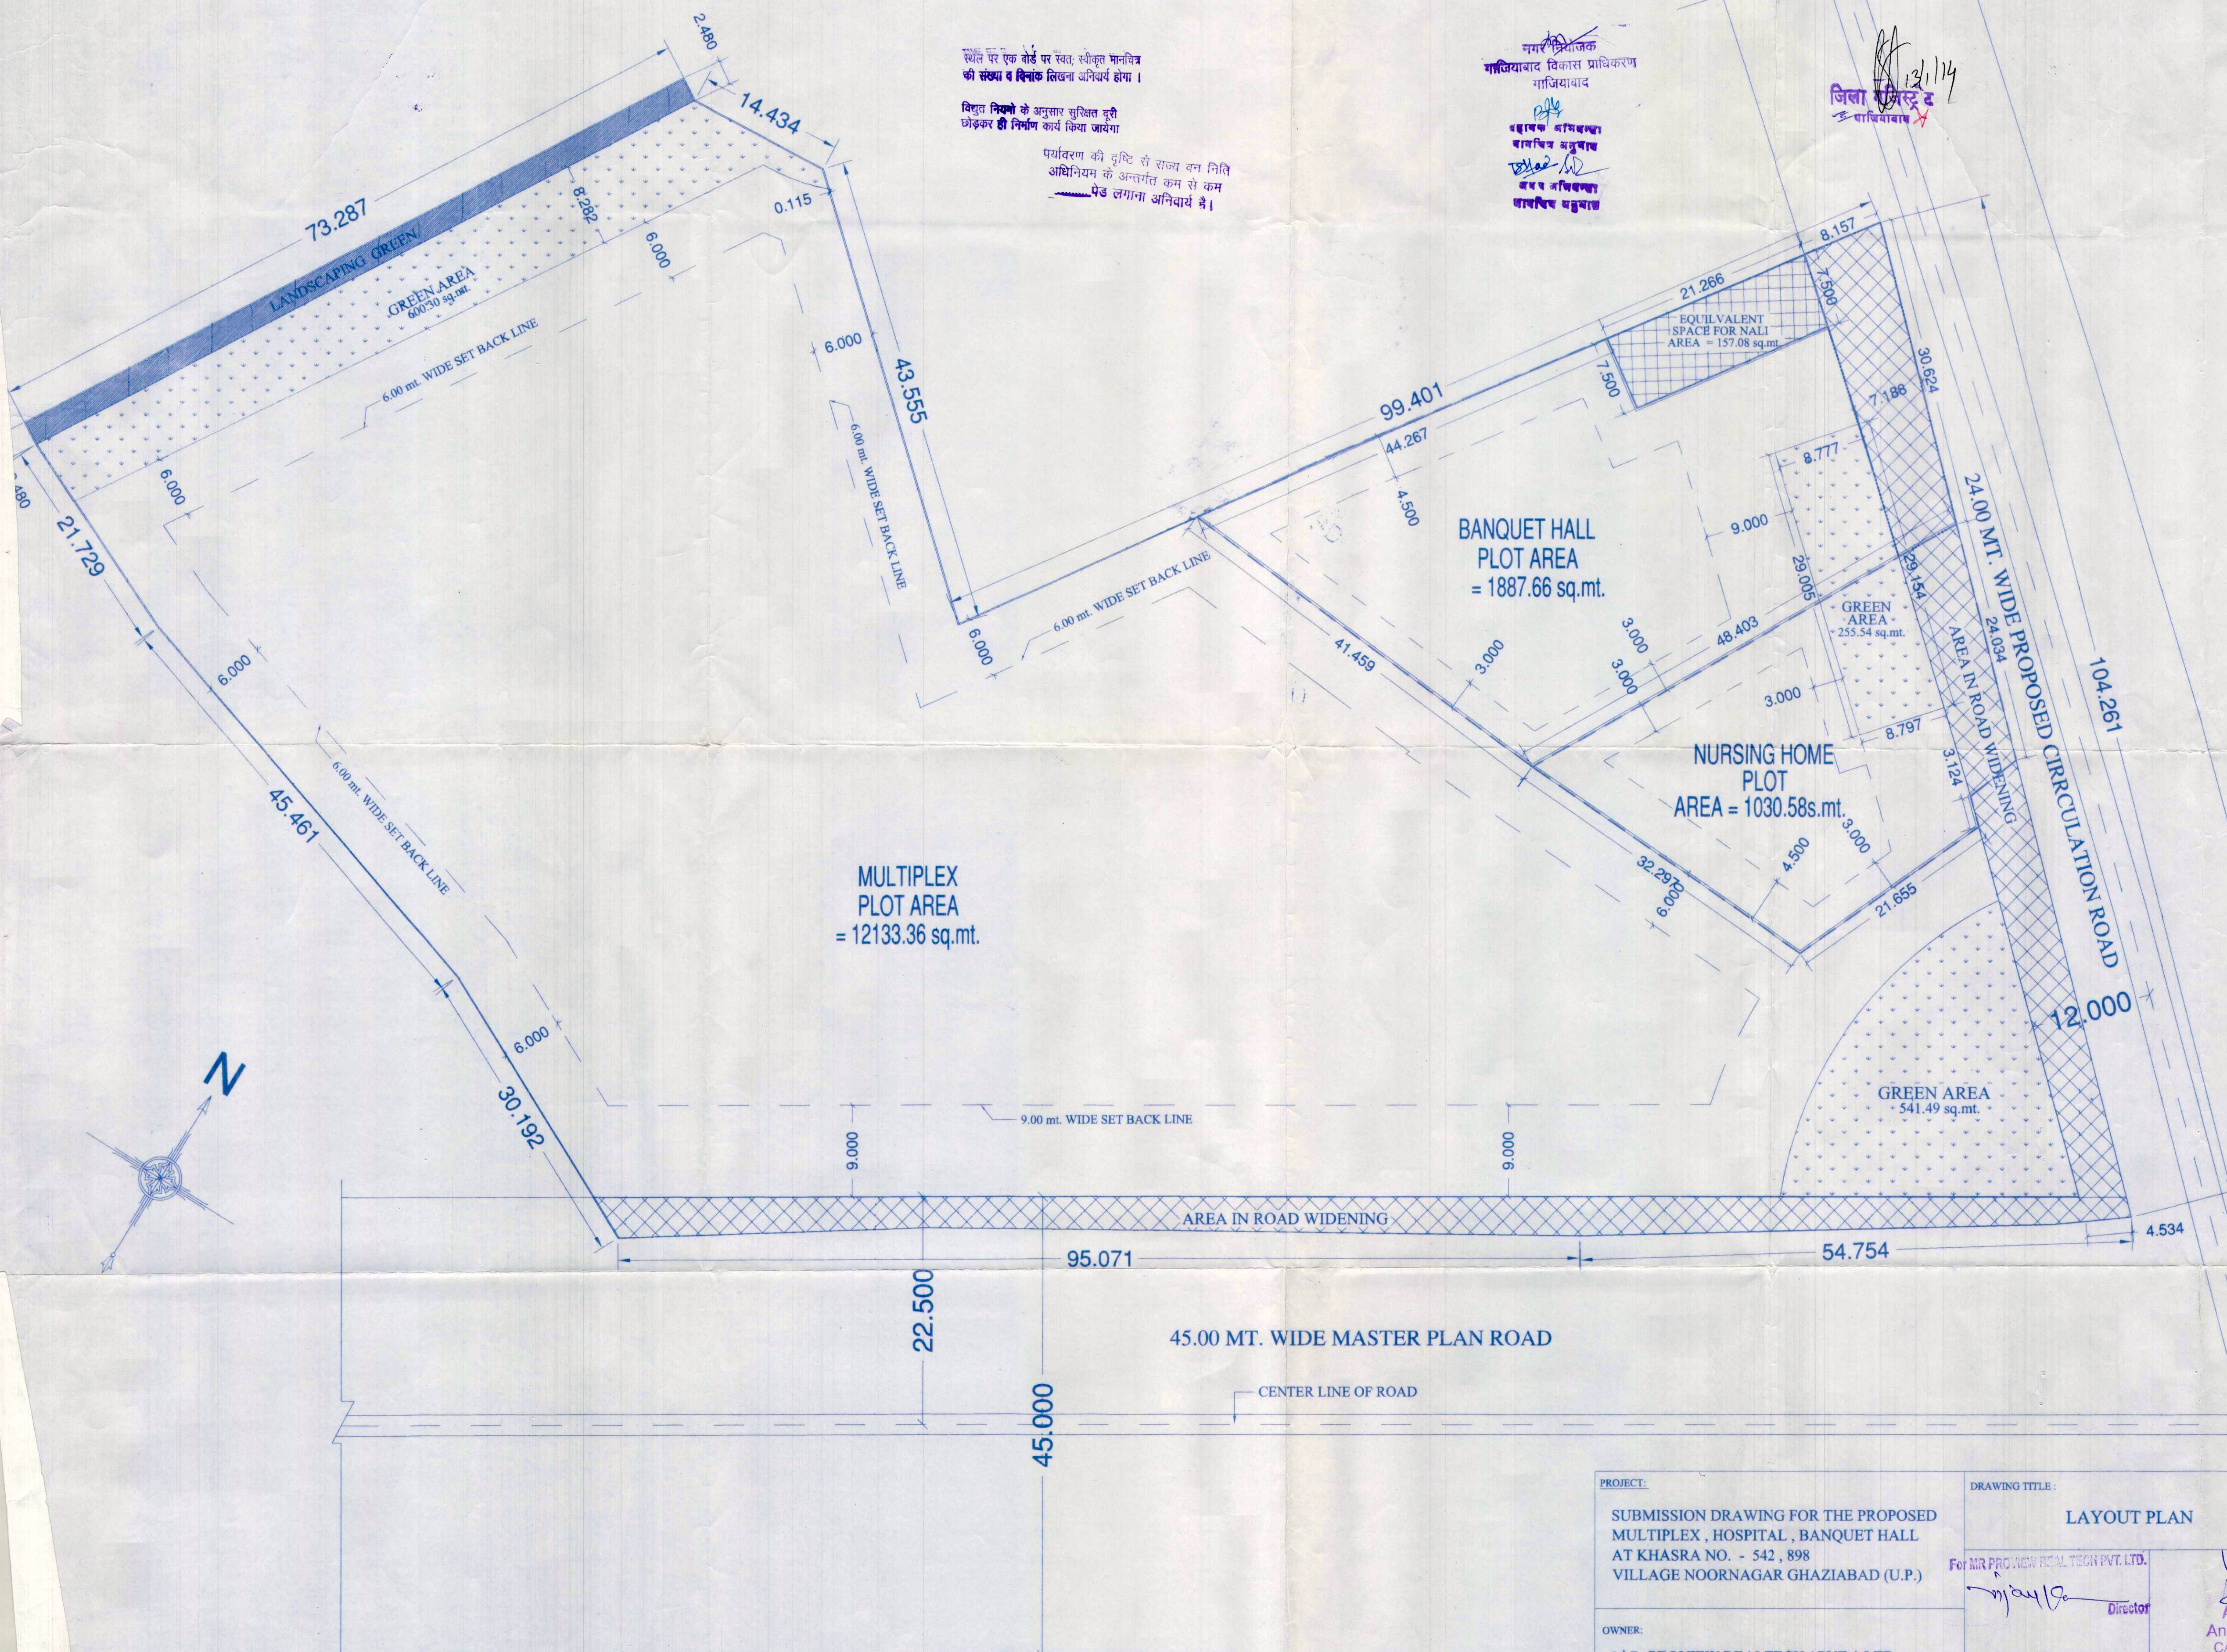

Swati Structure Solutions Pvt. Ltd.,
Engineer Structural Consultants
37 Pocket-4, Sector-2
Rohini Delhi-110085



architects, engineers, landscape & interior designers
Office/Res. : A - 244 , Kaushambi Ghaziabad.
Ph:+91 120 6454184
(Near Anglo Mega Mall)
e-mail : arch_anujagarwal@yahoo.co.in
: arch.anujagarwal@gmail.com

PROJECT:
SUBMISSION DRAWING FOR THE PROPOSED
MULTIPLEX , HOSPITAL , BANQUET HALL
AT KHASRA NO. - 542 , 898
VILLAGE NOORNAGAR GHAZIABAD (U.P.)

OWNER:
M.R. PROVIEW REALTECH (PVT.) LTD.
TH: MR. VIJAY KUMAR
M/r. HIRA SINGH

DRAWING TITLE:
LAYOUT PLAN

For MR. PROVIEW REALTECH PVT. LTD.

Director

Architect
Anuj Agarwal
CA/96/1950?
A-244,Kaushambi Ghaziabad

SCALE
DESIGN BY
DEALT BY - A. CHAUHAN
CHECKED BY
DATE
DRG. No.
SD-02/15