


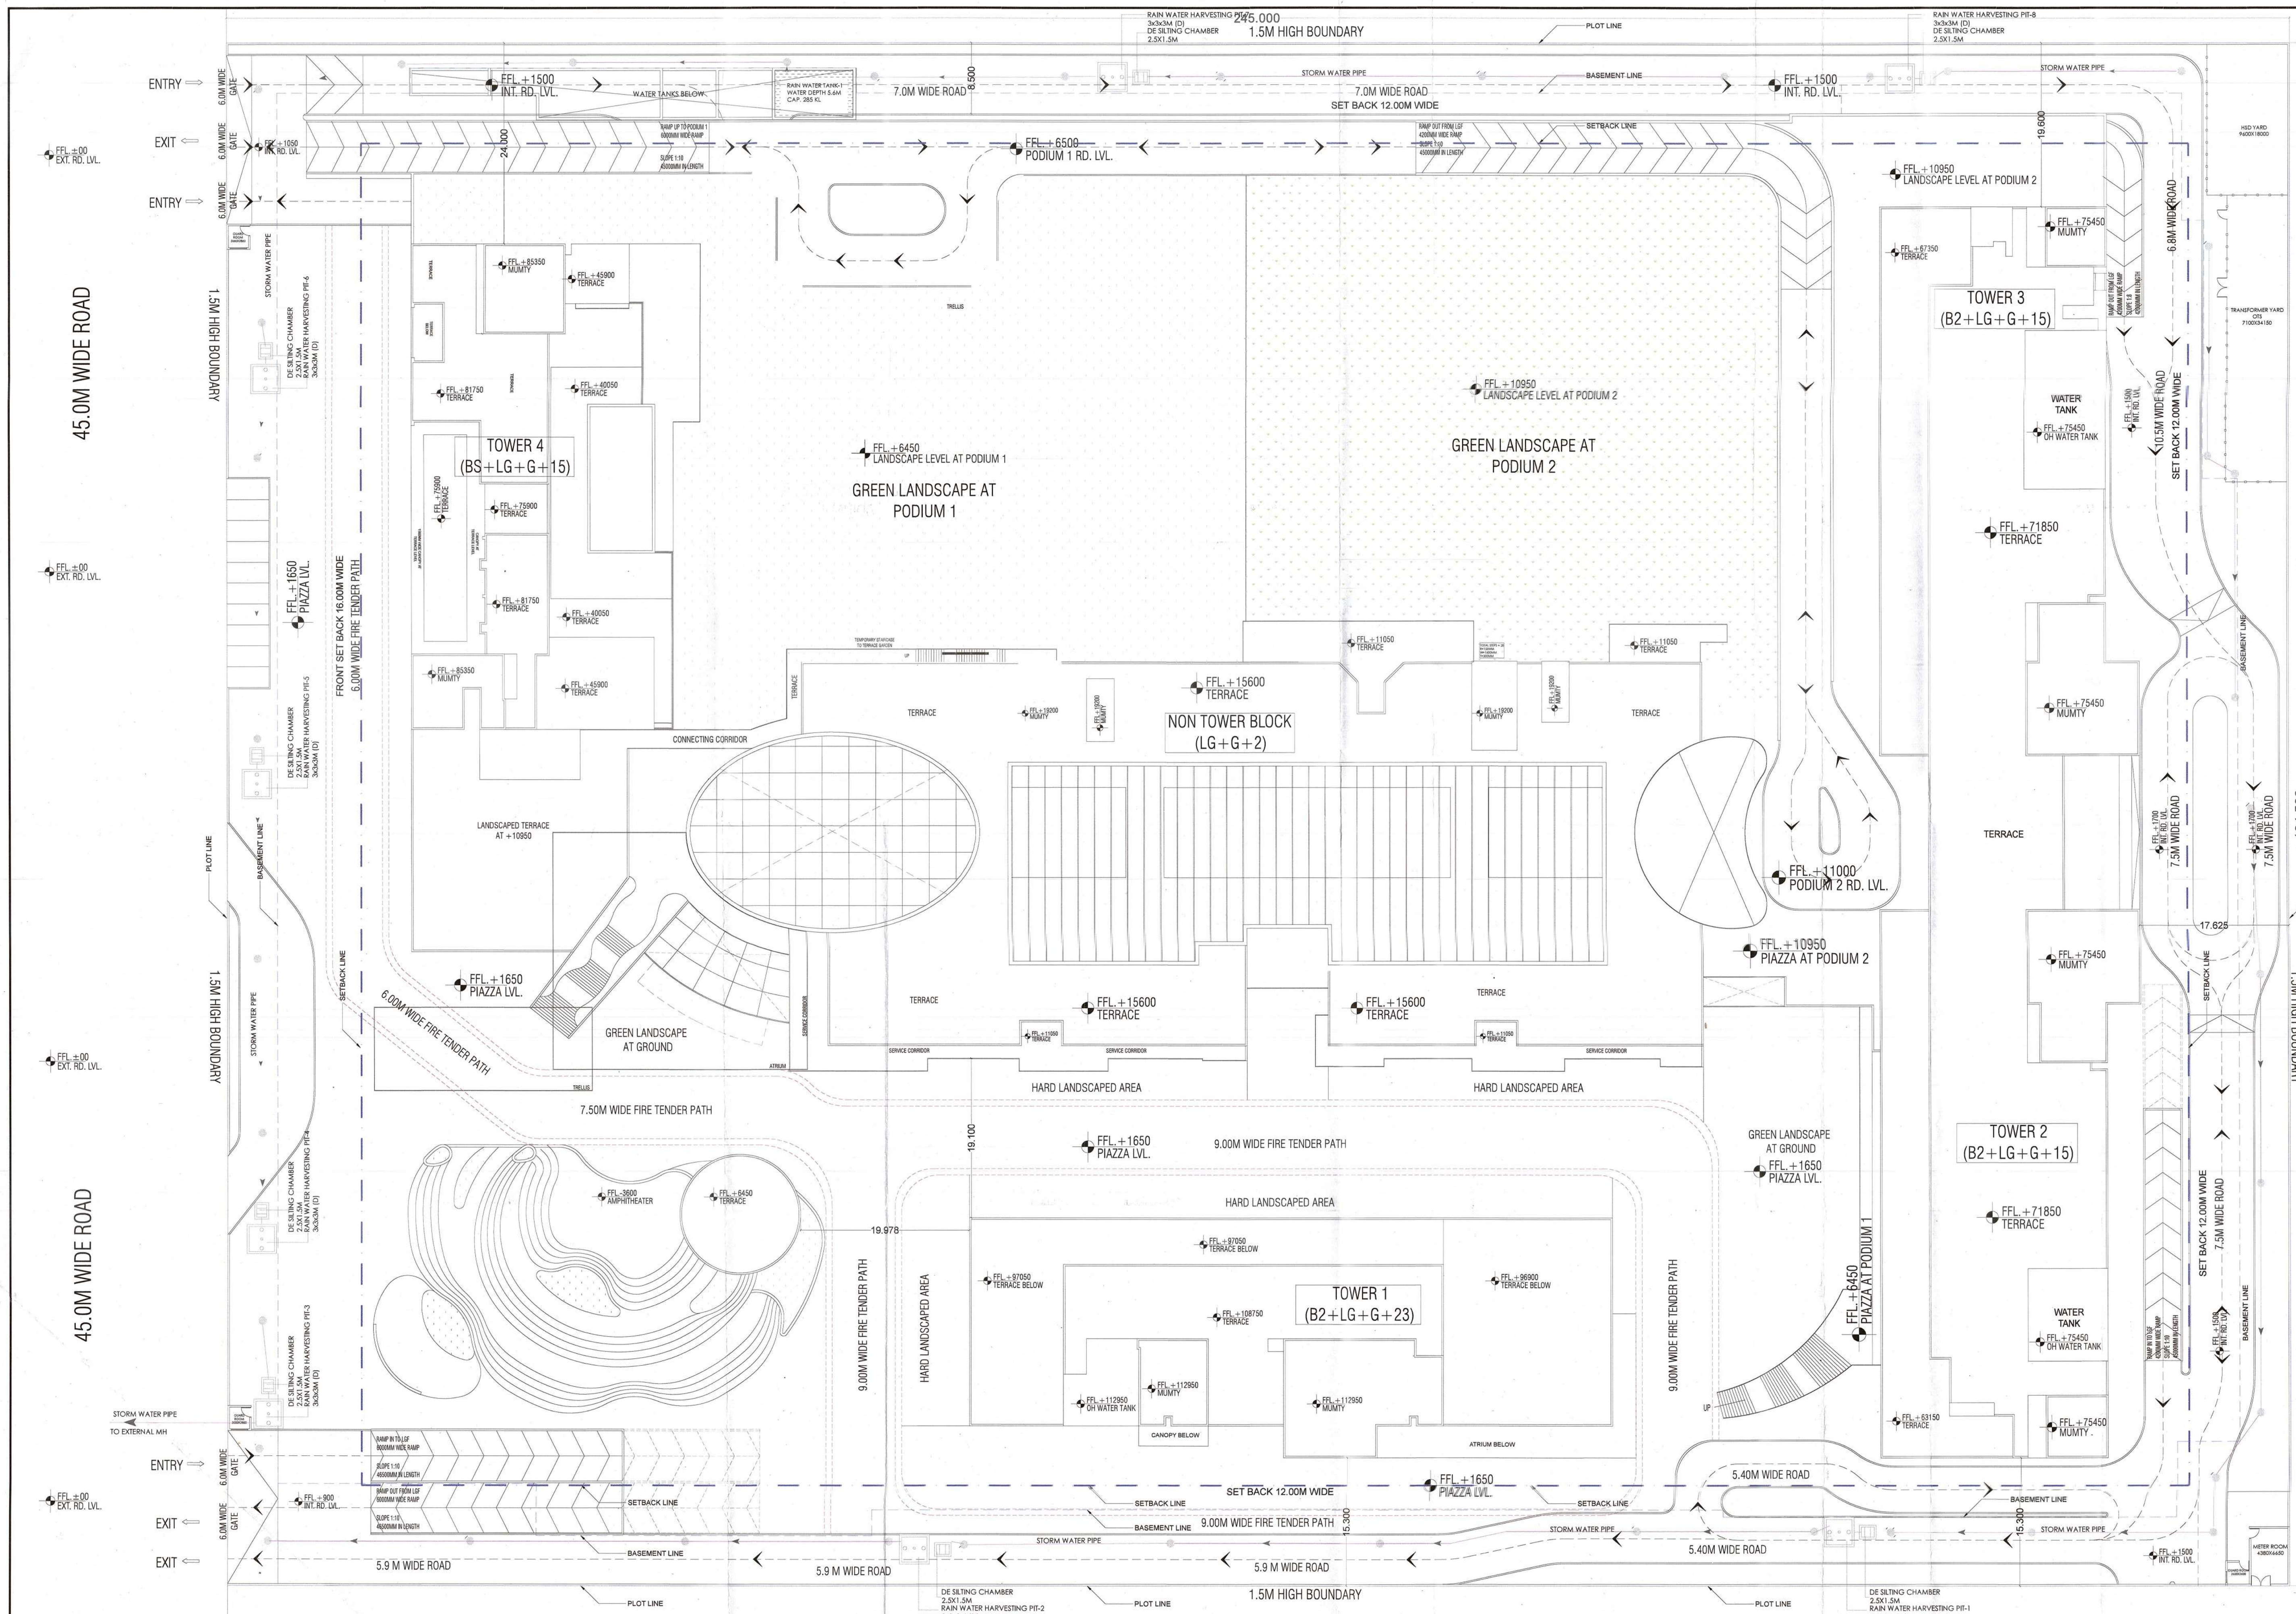

COMBINED AREA CHART											
FLOORS	ENVELOPE	DEDUCTION	15% SERVICES	RESIDENTIAL	INSTITUTIONAL FACILITY	COMMERCIAL	IT/ITES OFFICE	TOTAL FAR	NON FAR	BUILT UP AREA	BUILT UP AREA
BASEMENT - 2	39303.113	3154.131	858.596	0.000	0.000	0.000	0.000	0.000	38444.517	39303.113	39303.113
LOWER GROUND	39254.220	2421.554	2094.074	0.000	3454.805	772.365	0.000	4227.170	32199.071	38520.315	38520.315
1ST FLOOR	12926.364	2153.759	908.742	0.000	2296.138	7174.998	1588.804	11059.961	11674.004	24694.950	24694.950
SERVICE FLOOR	597.869	8.741	0.000	0.000	3552.874	3151.445	9867.863	4999.800	15776.405	15776.405	15776.405
2nd FLOOR	8434.096	350.197	624.091	0.000	1584.695	336.840	5494.731	7416.266	3940.334	11980.691	11980.691
3rd FLOOR	7293.954	341.475	696.474	0.000	0.000	0.000	6235.373	6255.373	52.701	7006.549	7006.549
4th FLOOR	6970.449	341.081	664.424	0.000	0.000	0.000	5956.596	1271.121	6748.143	1403.565	1403.565
5th FLOOR	7125.219	383.300	795.606	0.000	0.000	0.000	5947.681	5947.681	31.481	6774.769	6774.769
SERVICE FLOOR	1507.046	9.651	0.000	0.000	0.000	0.000	0.000	1497.395	1497.395	1497.395	1497.395
6th FLOOR	6625.271	325.875	507.829	0.000	472.495	79.380	5242.060	5793.935	67.811	6369.575	6369.575
7th FLOOR	6407.424	341.870	825.489	735.017	0.000	0.000	4825.514	1560.541	124.154	6100.194	6100.194
8th FLOOR	6494.184	401.391	620.944	735.017	0.000	0.000	4797.307	5472.324	145.680	6238.949	6238.949
9th FLOOR	6496.524	342.134	674.601	735.017	0.000	0.000	4746.141	5481.158	78.281	6234.040	6234.040
10th FLOOR	6496.524	341.991	505.489	735.017	0.000	0.000	4914.502	5649.519	57.754	6212.762	6212.762
11th FLOOR	6466.104	342.113	623.359	735.017	0.000	0.000	4746.091	5501.108	124.616	6249.084	6249.084
12th FLOOR	6490.179	342.234	505.489	735.017	0.000	0.000	4913.875	5648.392	114.334	6265.215	6265.215
13th FLOOR	6413.769	341.770	674.601	735.017	0.000	0.000	4662.857	5397.874	57.754	6130.229	6130.229
14th FLOOR	5888.526	341.991	602.240	735.017	0.000	0.000	4211.063	4946.080	119.155	5667.475	5667.475
15th FLOOR	5721.649	359.532	481.011	0.000	134.857	0.000	4737.161	4872.019	20.528	5383.557	5383.557
16th FLOOR	5885.216	93.620	747.346	0.000	0.000	0.000	1646.979	1646.979	26.134	2419.899	2419.899
17th FLOOR	1906.700	92.984	117.875	0.000	0.000	0.000	1696.318	1696.318	10.954	1825.146	1825.146
18th FLOOR	1936.400	122.684	232.980	0.000	0.000	0.000	1582.105	1582.105	57.617	1872.702	1872.702
19th FLOOR	1936.400	92.984	117.875	0.000	0.000	0.000	1690.583	1690.583	10.954	1819.396	1819.396
20th FLOOR	1936.400	93.105	117.875	0.000	0.000	0.000	1723.896	1723.896	10.954	1874.723	1874.723
21st FLOOR	1936.400	93.105	117.875	0.000	0.000	0.000	1726.556	1726.556	26.134	1870.565	1870.565
22nd FLOOR	1936.400	93.105	117.875	0.000	0.000	0.000	1726.556	1726.556	26.134	1870.565	1870.565
23rd FLOOR	1936.400	93.105	117.875	0.000	0.000	0.000	1726.556	1726.556	26.134	1870.565	1870.565
24th FLOOR	1936.400	93.105	117.875	0.000	0.000	0.000	1726.556	1726.556	26.134	1870.565	1870.565
25th FLOOR	1936.400	93.105	117.875	0.000	0.000	0.000	1726.556	1726.556	26.134	1870.565	1870.565
26th FLOOR	1936.400	93.105	117.875	0.000	0.000	0.000	1726.556	1726.556	26.134	1870.565	1870.565
27th FLOOR	1936.400	93.105	117.875	0.000	0.000	0.000	1726.556	1726.556	26.134	1870.565	1870.565
28th FLOOR	1936.400	93.105	117.875	0.000	0.000	0.000	1726.556	1726.556	26.134	1870.565	1870.565
29th FLOOR	1936.400	93.105	117.875	0.000	0.000	0.000	1726.556	1726.556	26.134	1870.565	1870.565
