


EIGHTH FLOOR PLAN

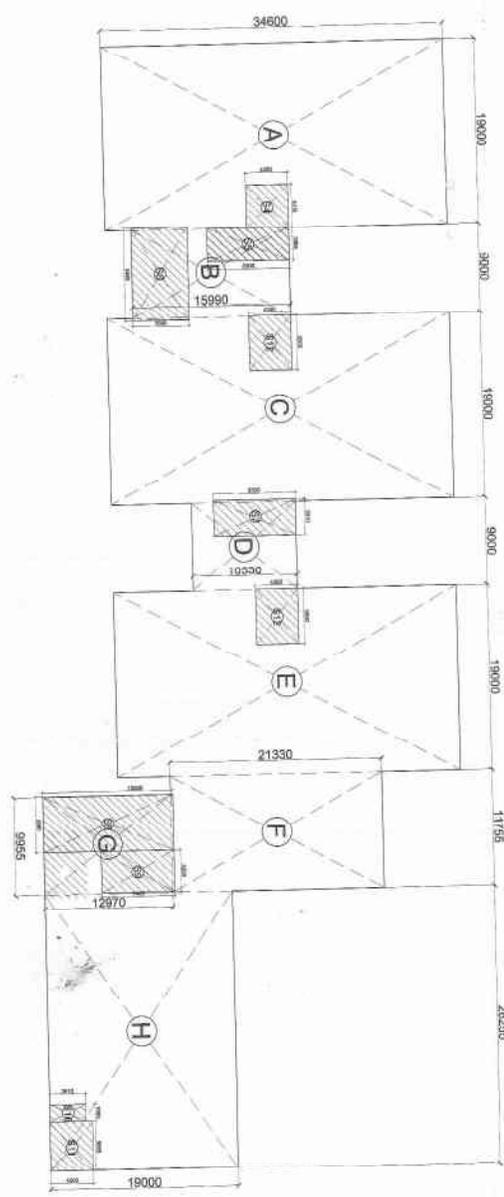


AREA DIAGRAM FOR 8TH FLOOR (TOWER-A)

S.NO.	TYPE	SIZE	CILL LEVEL	FINEL LEVEL
1	D1	1535 X 2400	00	2400
2	D2	1200 X 2400	00	2400
3	D3	900 X 2400	00	2400
4	SW	1500 X 2400	00	2400
5	DW	3555 X 2400	00/3000	2400
6	FD	1200 X 2400	00	2400




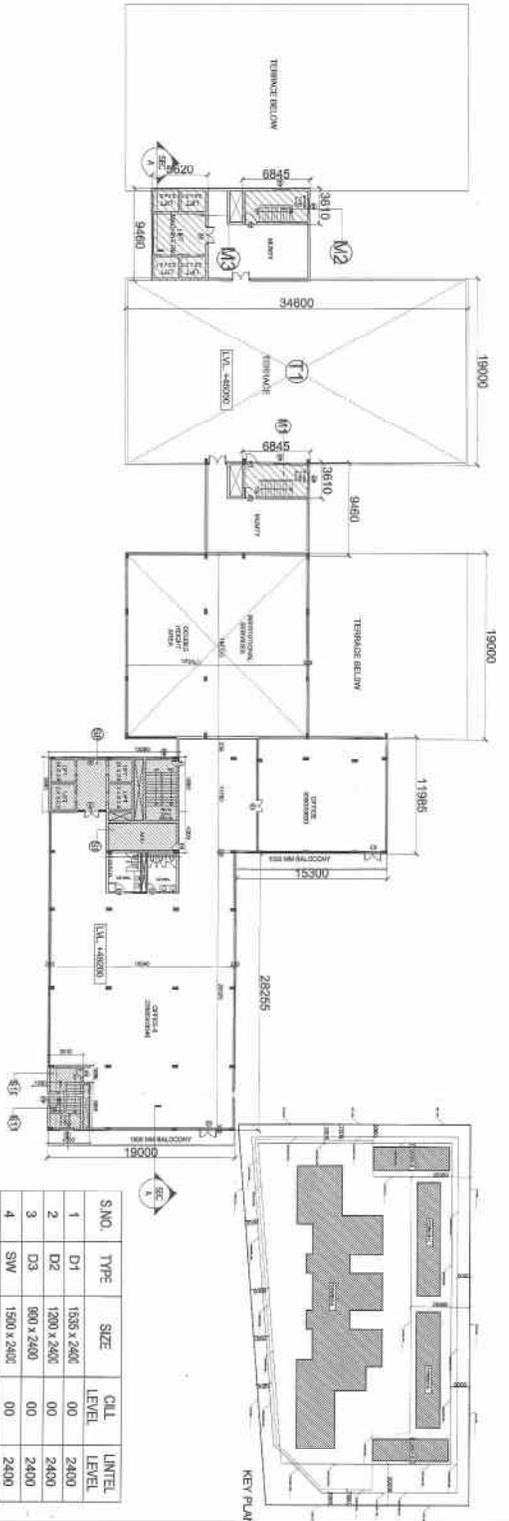


NINTH FLOOR PLAN

S.NO.	TYPE	SIZE	CHL. LEVEL	UNTEL. LEVEL
1	D1	1535 X 2400	00	2400
2	D2	1200 X 2400	00	2400
3	D3	960 X 2400	00	2400
4	D4	1500 X 2400	00	2400
5	D5	3555 X 2400	00/300	2400
6	FD	1200 X 2400	00	2400

NON FAR AREA CALCULATION (TOWER-A)- (9TH FL.)

SL NO	LENGTH	WIDTH	NOS	AREA IN SQ. MT.
T1	19.00	34.600	1	657.4

TOTAL NON FAR AREA ON 9TH FLOOR = 657.4

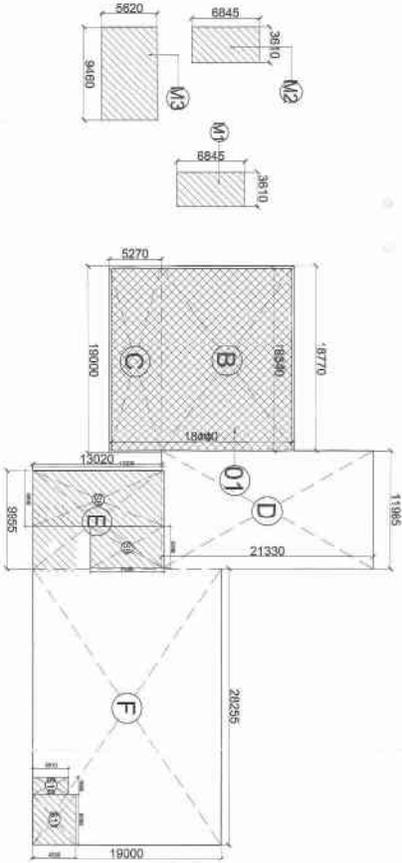

AREA DIAGRAM FOR 9TH FLOOR (TOWER-A)

TOTAL FLOOR AREA CALCULATION (TOWER-A)- (9TH FLOOR)

SL NO	LENGTH	WIDTH	NOS	AREA IN SQ. MT.
B	19,000	18,140	1	344,690
C	19,000	5,270	1	100,130
D	11,985	21,330	1	255,640
E	9,955	13,020	1	129,614
F	28,235	19,000	1	536,945
TOTAL FLOOR AREA (1)				1366,88
DEDUCTION AREA FOR 9TH FLOOR (CUTOUTS)				336.32
TOTAL DEDECTABLE AREA (2)				336.32
SERVICE AREA FOR 9TH FLOOR (3)				75.108
TOTAL AREA FOR 9TH FLOOR (4)				31,089
TOTAL SERVICES AREA ON 9TH FLOOR (5)				243.710
TOTAL SERVICES AREA ON 9TH FLOOR (6)				48,715






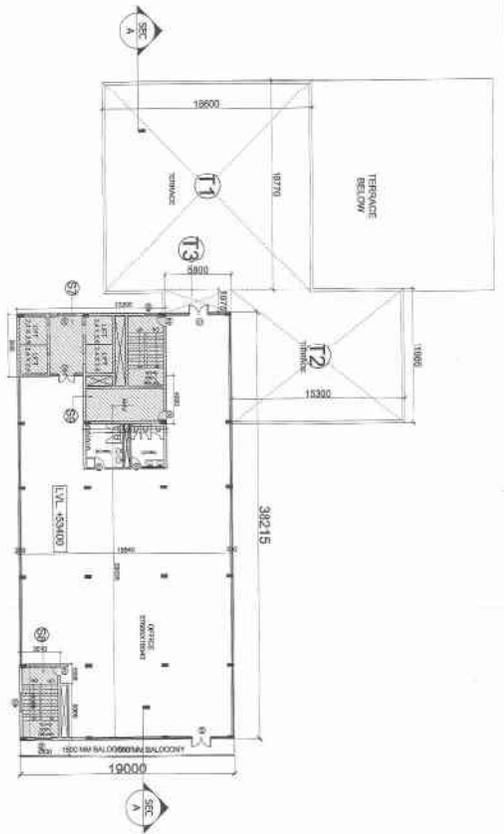

10TH FLOOR PLAN

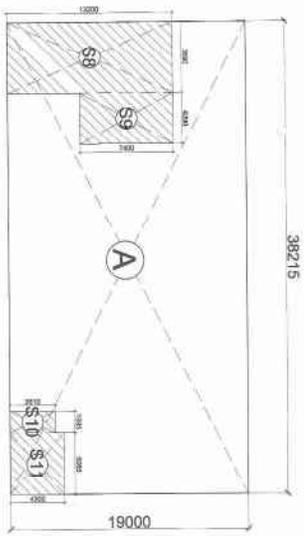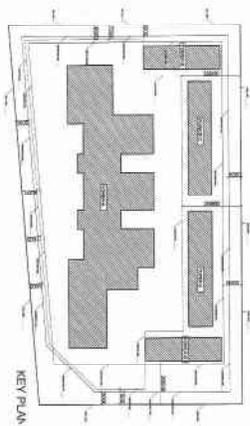

AREA DIAGRAM FOR 10TH FLOOR (TOWER-A)

NON FAR AREA CALCULATION (TOWER-A)- (10TH FL)

SL. NO	LENGTH	WIDTH	NOS	AREA IN SQ. MT
T1	10.770	19.600	1	211.122
T2	11.960	15.300	1	183.870
T3	1.975	5.000	1	9.875
TOTAL NON FAR AREA ON 10TH FLOOR				404.867

TOTAL FLOOR AREA CALCULATION (TOWER-A)- (10TH FLOOR)

SL. NO	LENGTH	WIDTH	NOS	AREA IN SQ. MT
TOTAL FLOOR AREA (A)				728.000
TOTAL SERVICES AREA (B)				728.000
SL. NO	LENGTH	WIDTH	NOS	AREA IN SQ. MT
S8	5.699	11.200	1	63.908
S9	4.200	7.200	1	30.240
S10	1.695	3.510	1	5.950
S11	5.065	4.200	1	21.276
TOTAL SERVICES AREA ON 10TH FLOOR (B)				101.374
10TH FL FAR AREA 3=(A-B)				626.626

S.NO.	TYPE	SIZE	SHL LEVEL	INTL LEVEL
1	DT	1505 X 2400	00	2400
2	D2	1200 X 2400	00	2400
3	D3	900 X 2400	00	2400
4	D4	1500 X 2400	00	2400
5	D5	5565 X 2400	00	2400
6	FD	1200 X 2400	00	2400
















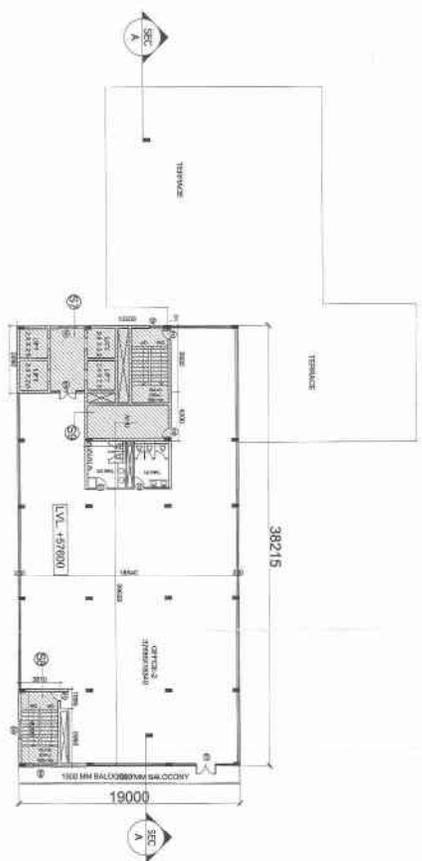

ELEVENTH FLOOR PLAN

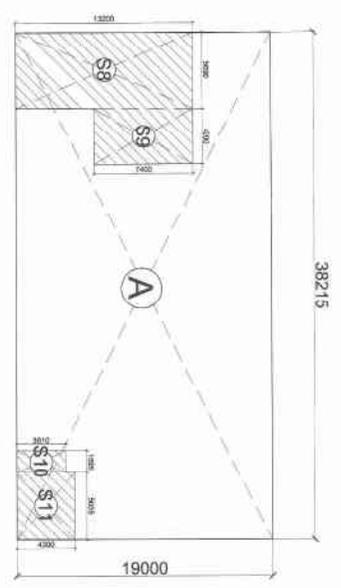

AREA DIAGRAM FOR 11TH FLOOR (TOWER-A)

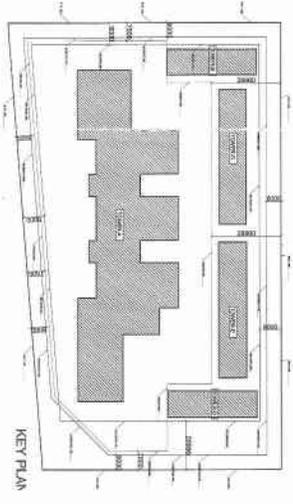

KEY PLAN

S.NO.	TYPE	SIZE	CILL LEVEL	UNTEL LEVEL
1	D1	1535 X 2400	00	2400
2	D2	1200 X 2400	00	2400
3	D3	900 X 2400	00	2400
4	SW	1500 X 2400	00	2400
5	DW	3555 X 2400	00/300	2400
6	FD	1200 X 2400	00	2400

**TOTAL FLOOR AREA CALCULATION (TOWER-A) 11TH FLOOR)**


SL. NO	LENGTH	WIDTH	NOS	AREA IN SQ. MT
A	38,215	19,000	1	726,085
TOTAL FLOOR AREA (1)				726,085
SL. NO	LENGTH	WIDTH	NOS	AREA IN SQ. MT
S8	5,690	13,200	1	75,198
S9	4,200	7,400	1	31,080
S10	1,695	3,610	1	8,119
S11	5,095	4,300	1	21,790
TOTAL SERVICES AREA ON 11TH FLOOR (2)				134,09
11TH FL. PAR AREA 3a (1-2)				592,00






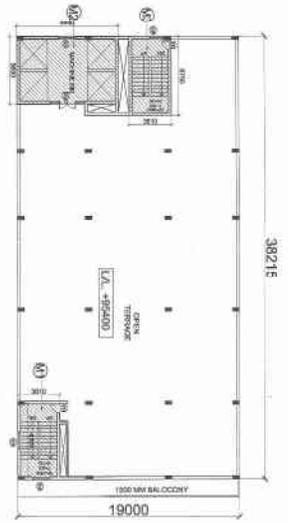

TERRACE PLAN




12TH TO 19TH FLOOR PLAN

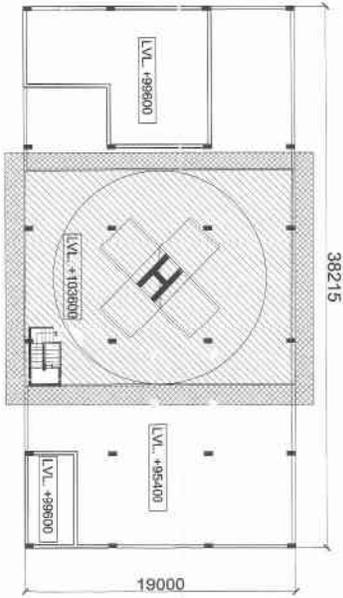


HELIPAD LVL PLAN

SERVICE AREA FOR TERRACE				
SI. NO	LENGTH	WIDTH	NOS	AREA IN SQ. MT
M1	6.500	3.910	1	25.723
M2	5.000	3.880	1	19.275
M3	6.750	3.510	1	23.729
TOTAL SERVICE AREA ON TERRACE (2)				96.547

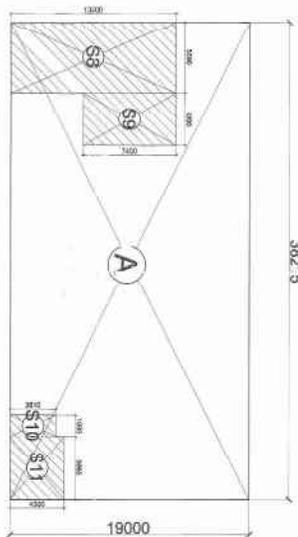

AREA DIAGRAM FOR 12TH TO 19TH FLOOR

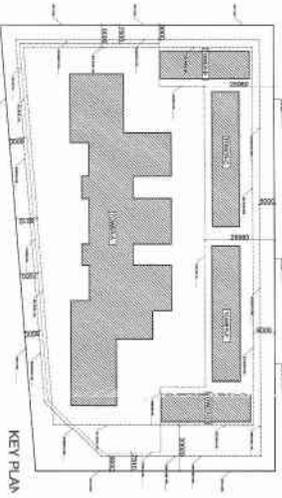

S.NO.	TYPE	SIZE	QTL LEVEL	LINTEL LEVEL
1	D-1	1535x 2400	00	2400
2	D-2	1200x 2400	00	2400
3	D-3	900 x 2400	00	2400
4	SW	1500x 2400	00	2400
5	DW	3555x 2400	00/300	2400
6	FD	1200x 2400	00	2400

TOTAL FLOOR AREA CALCULATION (TOWER-A) (12TH TO 19TH FLOOR)				
SI. NO	LENGTH	WIDTH	NOS	AREA IN SQ. MT
A	38,215	19,000	1	726,085
TOTAL FLOOR AREA (1)				726,085
SERVICES AREA- (2)				
SI. NO	LENGTH	WIDTH	NOS	AREA IN SQ. MT
S8	5.690	13.200	1	75.106
S9	4.200	7.400	1	31.080
S10	1.695	3.610	1	6.116
S11	5.085	4.300	1	21.766
TOTAL SERVICES AREA ON TYPICAL FLOOR (2)				134.068
TYPICAL FL. FAB AREA 3x (1+2)				592.016
TOTAL FAB AREA ON TYP. FL. 12TH TO 19TH FL.				4736
















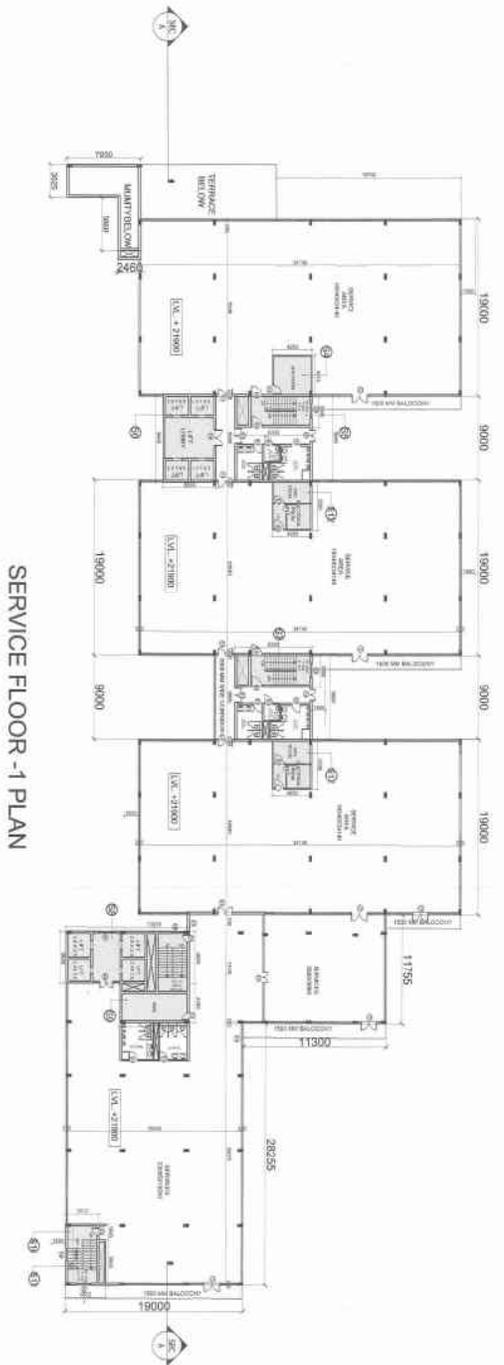

SERVICE FLOOR -1 PLAN

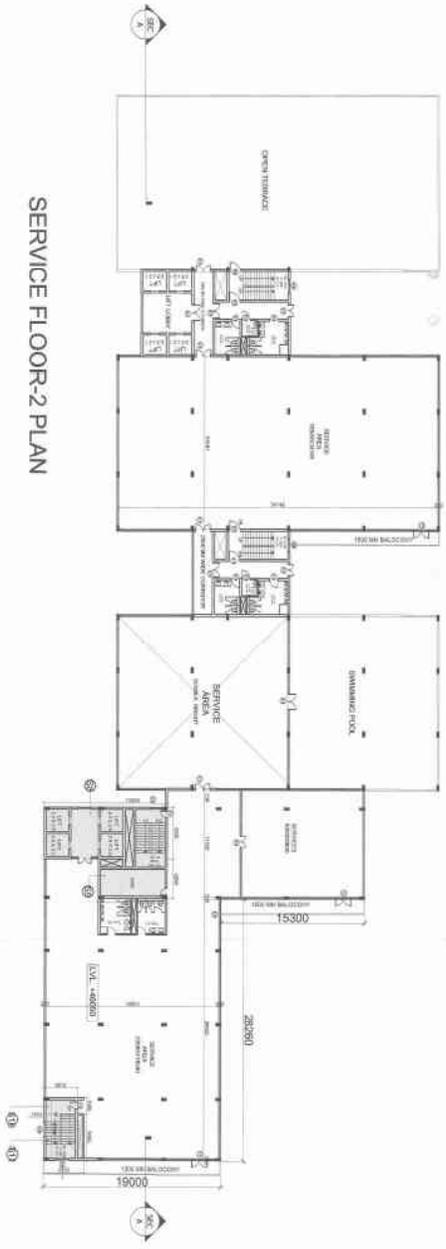

SERVICE FLOOR-2 PLAN

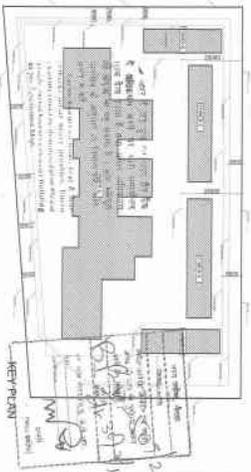












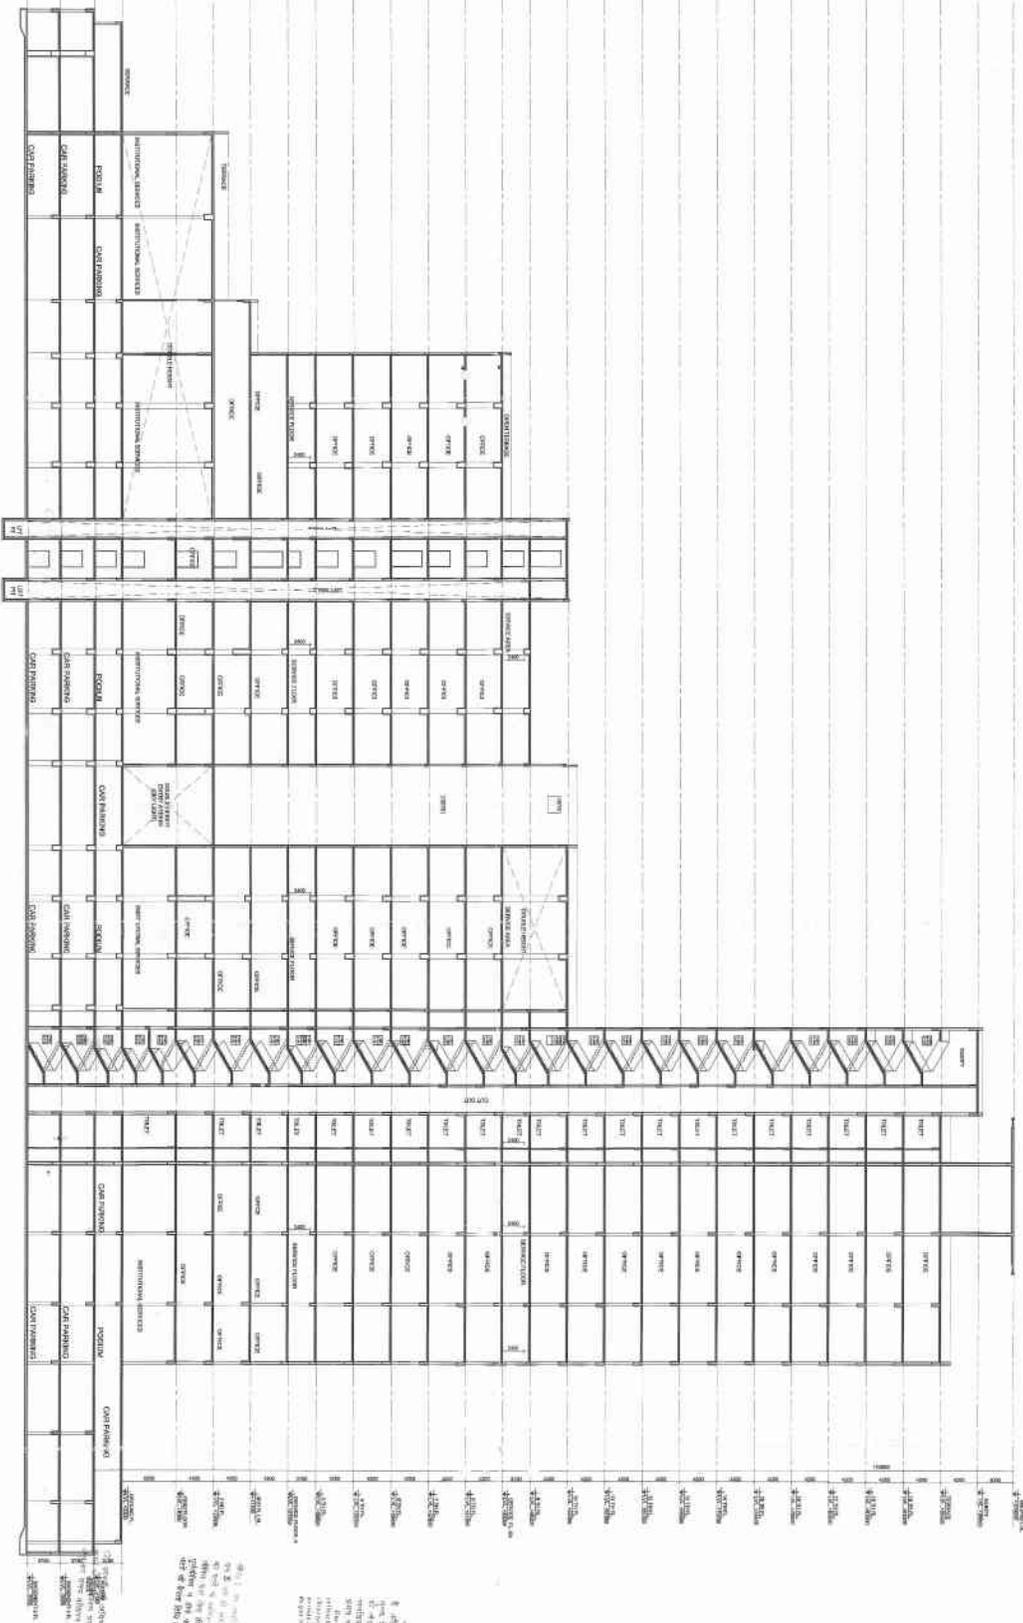

**SECTION AA**


  



