


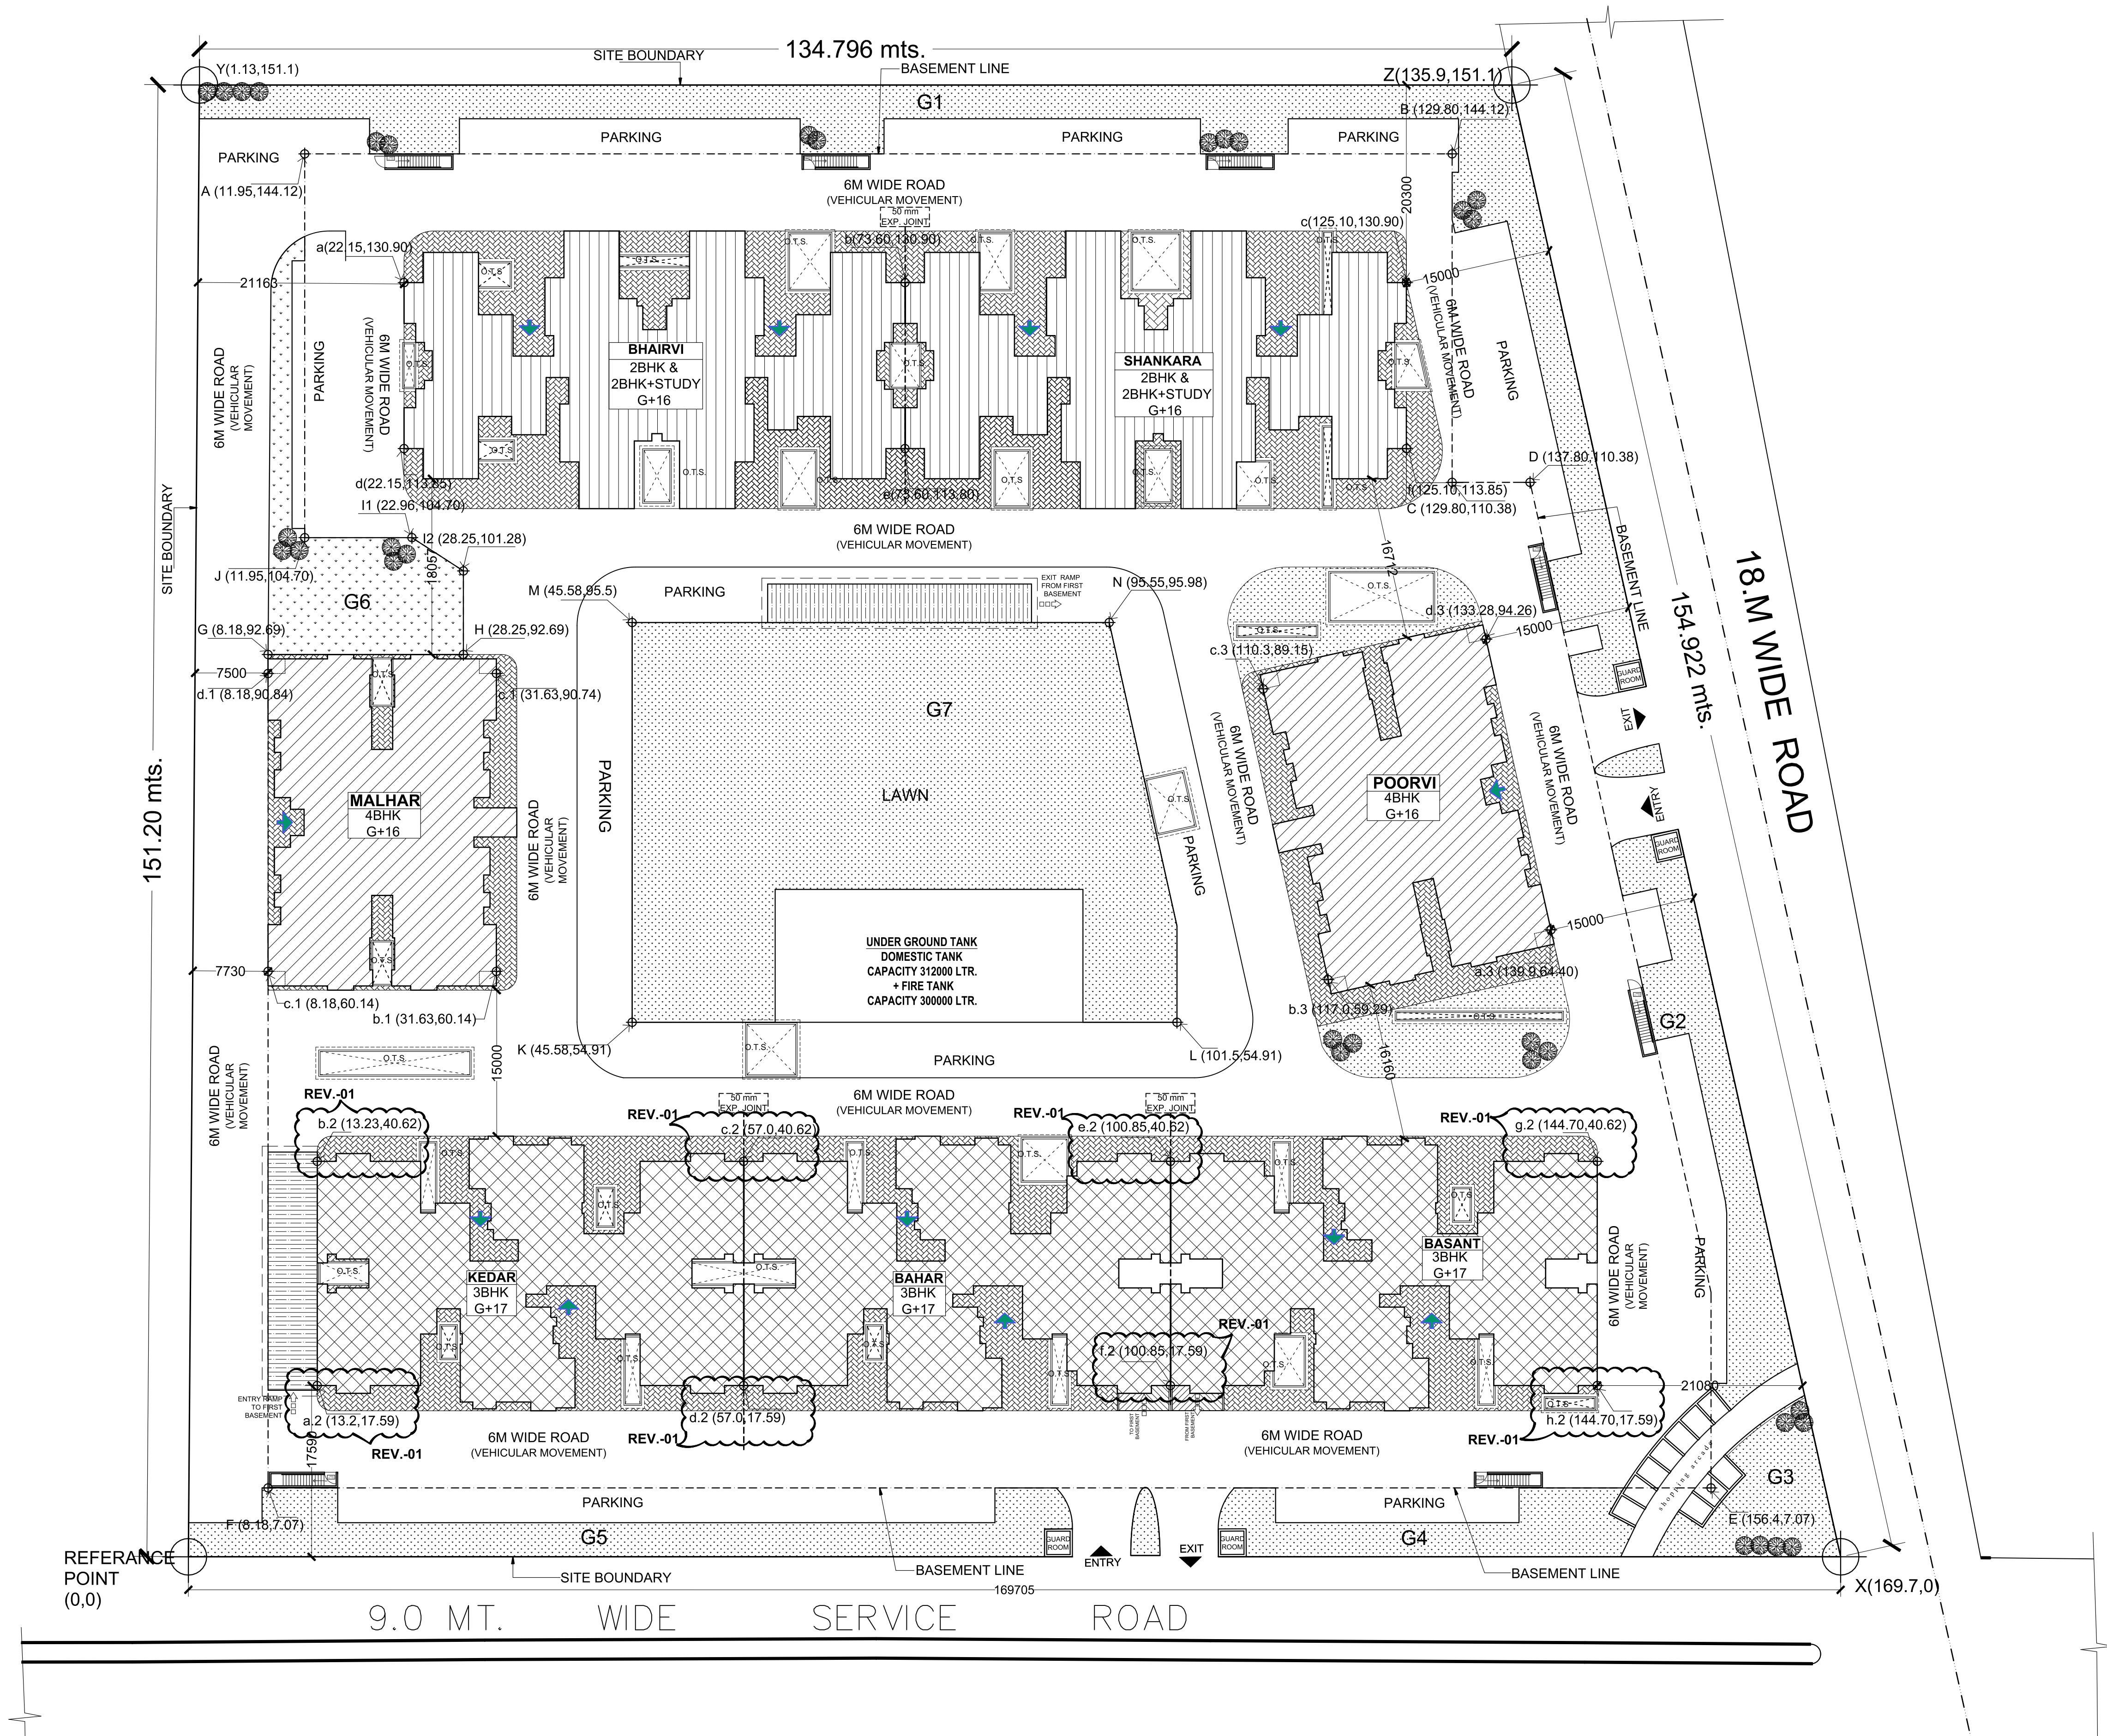



PROJECT TITLE

PROPOSED GROUP HOUSING OF SARGAM APARTMENT
AT SEC-J (EXT.),JANKIPURAM,KURSI ROAD,LUCKNOW.

DRAWING TITLE

SITE LAYOUT PLAN

NORTH

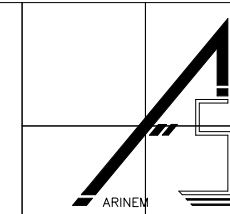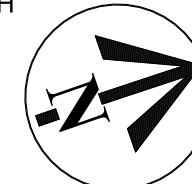

ARINEM
CONSULTANCY SERVICES PVT. LTD.