

DRG. NO: APD/UN-3/PLP/AYODHYA/EE-CD-AYODHYA-01,04/
SE AYODHYA/03/544(II)/84/H.C.-14/08/23


- NOTE:**
1. Transportation layout plan of Green Field Township prepared by M/S Vastu Shilp Sanghat & Initially approved by H.C. on dates -13.01.23 as per feasibility received by E.E. and S.E..
 2. As per decision taken by Niyojan Samiti meeting dated - 14.03.23 & 15.03.23 and meeting with H.C.,C.A.P.,S.E.,and E.E. some roads has been shifted due to the crossing over the existing settlements .
 3. This Transportation layout plan has been revised as per feasibility received by E.E.& S.E. Ayodhya circle vide their following letter no. - 555 dated -05.04.2023 and decision taken by H.C., in meeting with C.A.P.,S.E., and E.E. on dated -10.04.2023,17.04.2023 and 19.06.2023
 4. This Transportation layout plan has been revised as per final feasibility received by E.E. ayodhya CD-4 vide his letter no.- 525 on dated - 23.06.2023, E.E. ayodhya CD-1 vide his letter no.-628 on dated - 06.07.2023 and S.E. Ayodhya circle vide his letter no 1213 on dated -07.07.2023.
 5. In this Transportation Lay Out Plan total Scheme has been divided in to 09 Sectors.
 6. Dotted Portion of the T.L.P. is indicative only, shall be changed and implemented in future depending up on the availability of land of village Tihura .
 6. This Transportation layout plan has been Finalised as per final feasibility received by E.E. ayodhya CD-1 vide his letter no.-749 on dated - 10.08.2023, E.E. ayodhya CD-4 vide his letter no.- 709 on dated - 11.08.2023, and S.E. Ayodhya circle vide his letter no 1427 on dated -11.08.2023.

REVISION NOTE :-
The previous Transportation Lay Out Plan sanction by the Housing Commissioner on dated -28.01.2022 and dated -13.01.2023 have been superseded .


DRAWING TITLE:
PROPOSED TRANSPORTATION PLAN

PROJECT NAME:
BHOOMI VIKAS GRIHSTHAN EVAM BAZAR YOJNA, AYODHYA
(GREEN FIELD TOWNSHIP)

SCALE:
0 100M. 400M.

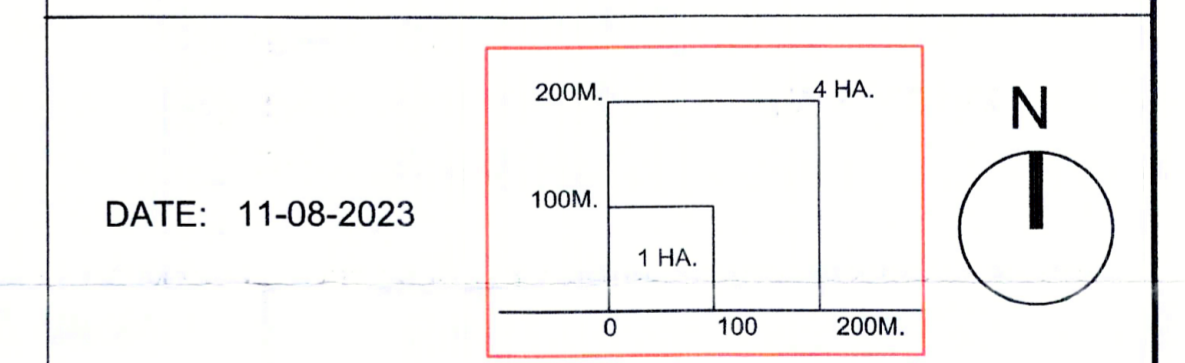


Karn Kumar D/M.,(Civil)	<i>Karn Kumar</i> 11-08-2023
Anshu Chaturvedi Dip. Arch. Asstt.Architect Planner	<i>Anshu Chaturvedi</i> 11-08-2023
Alok Kumar Verma B. Arch.,M. Planning(Urban), A.I.T.P Architect Planner	<i>Alok Kumar Verma</i> 12-08-2023
Sanjeev Kashyap B.Plan.,M.Plan.(Enviornmental), A.I.T.P. Sr.Architect Planner	<i>Sanjeev Kashyap</i> 12 Aug 2023
Sanjeev Kashyap B.Plan.,M.Plan.(Enviornmental), A.I.T.P. Chief.Architect Planner	<i>Sanjeev Kashyap</i> 14/8/23
Ranvir Prasad I.A.S. Avas Ayukt	<i>Ranvir Prasad</i> 14/8/23

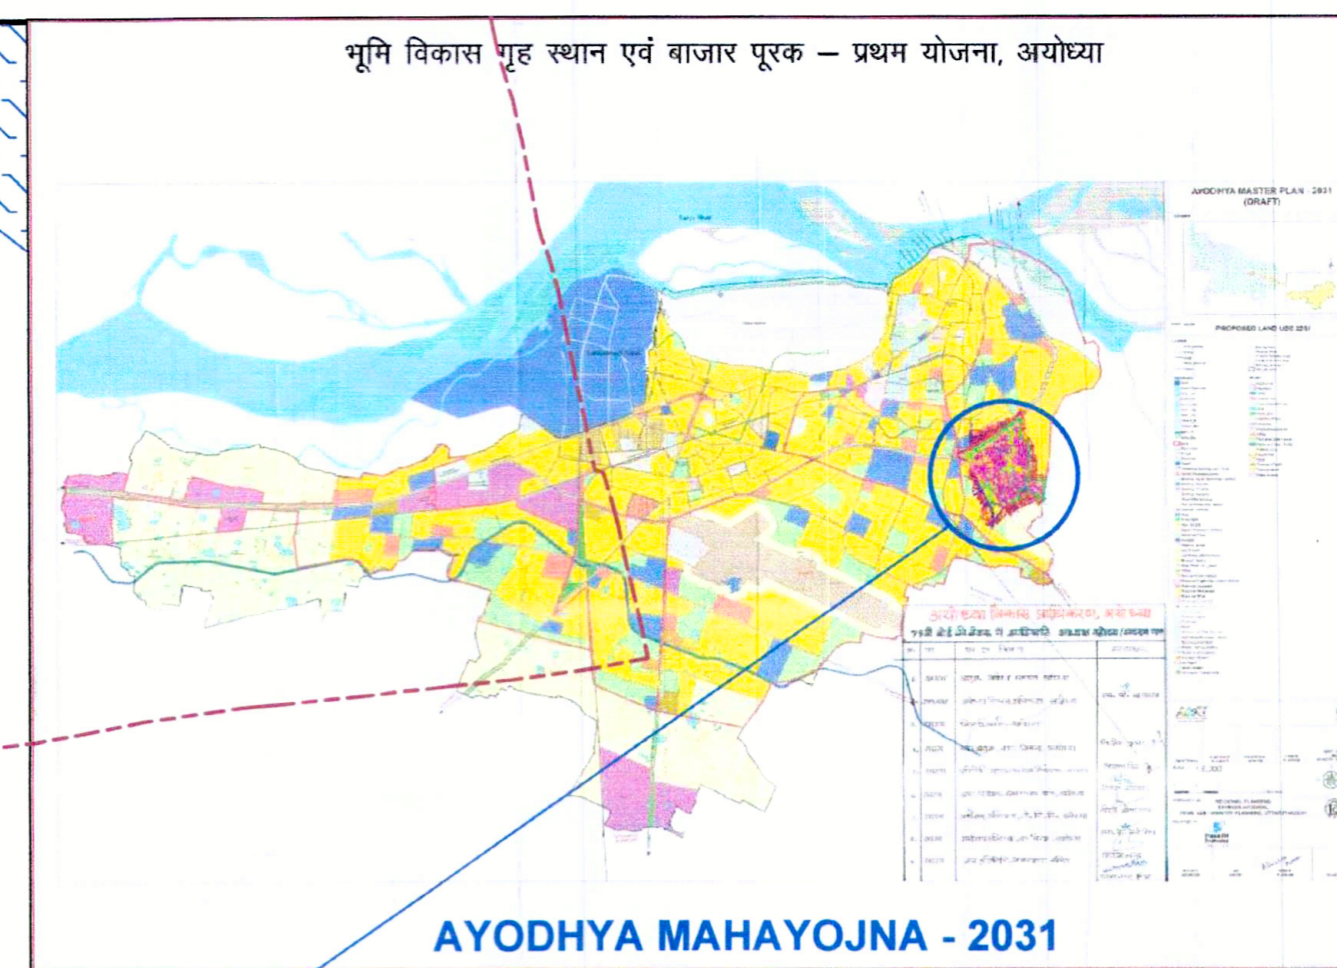

MAJHA_BARHATA_1365

MAJHA_TIHURA_1365

MAJHA_SAHNAWAZPUR_1419

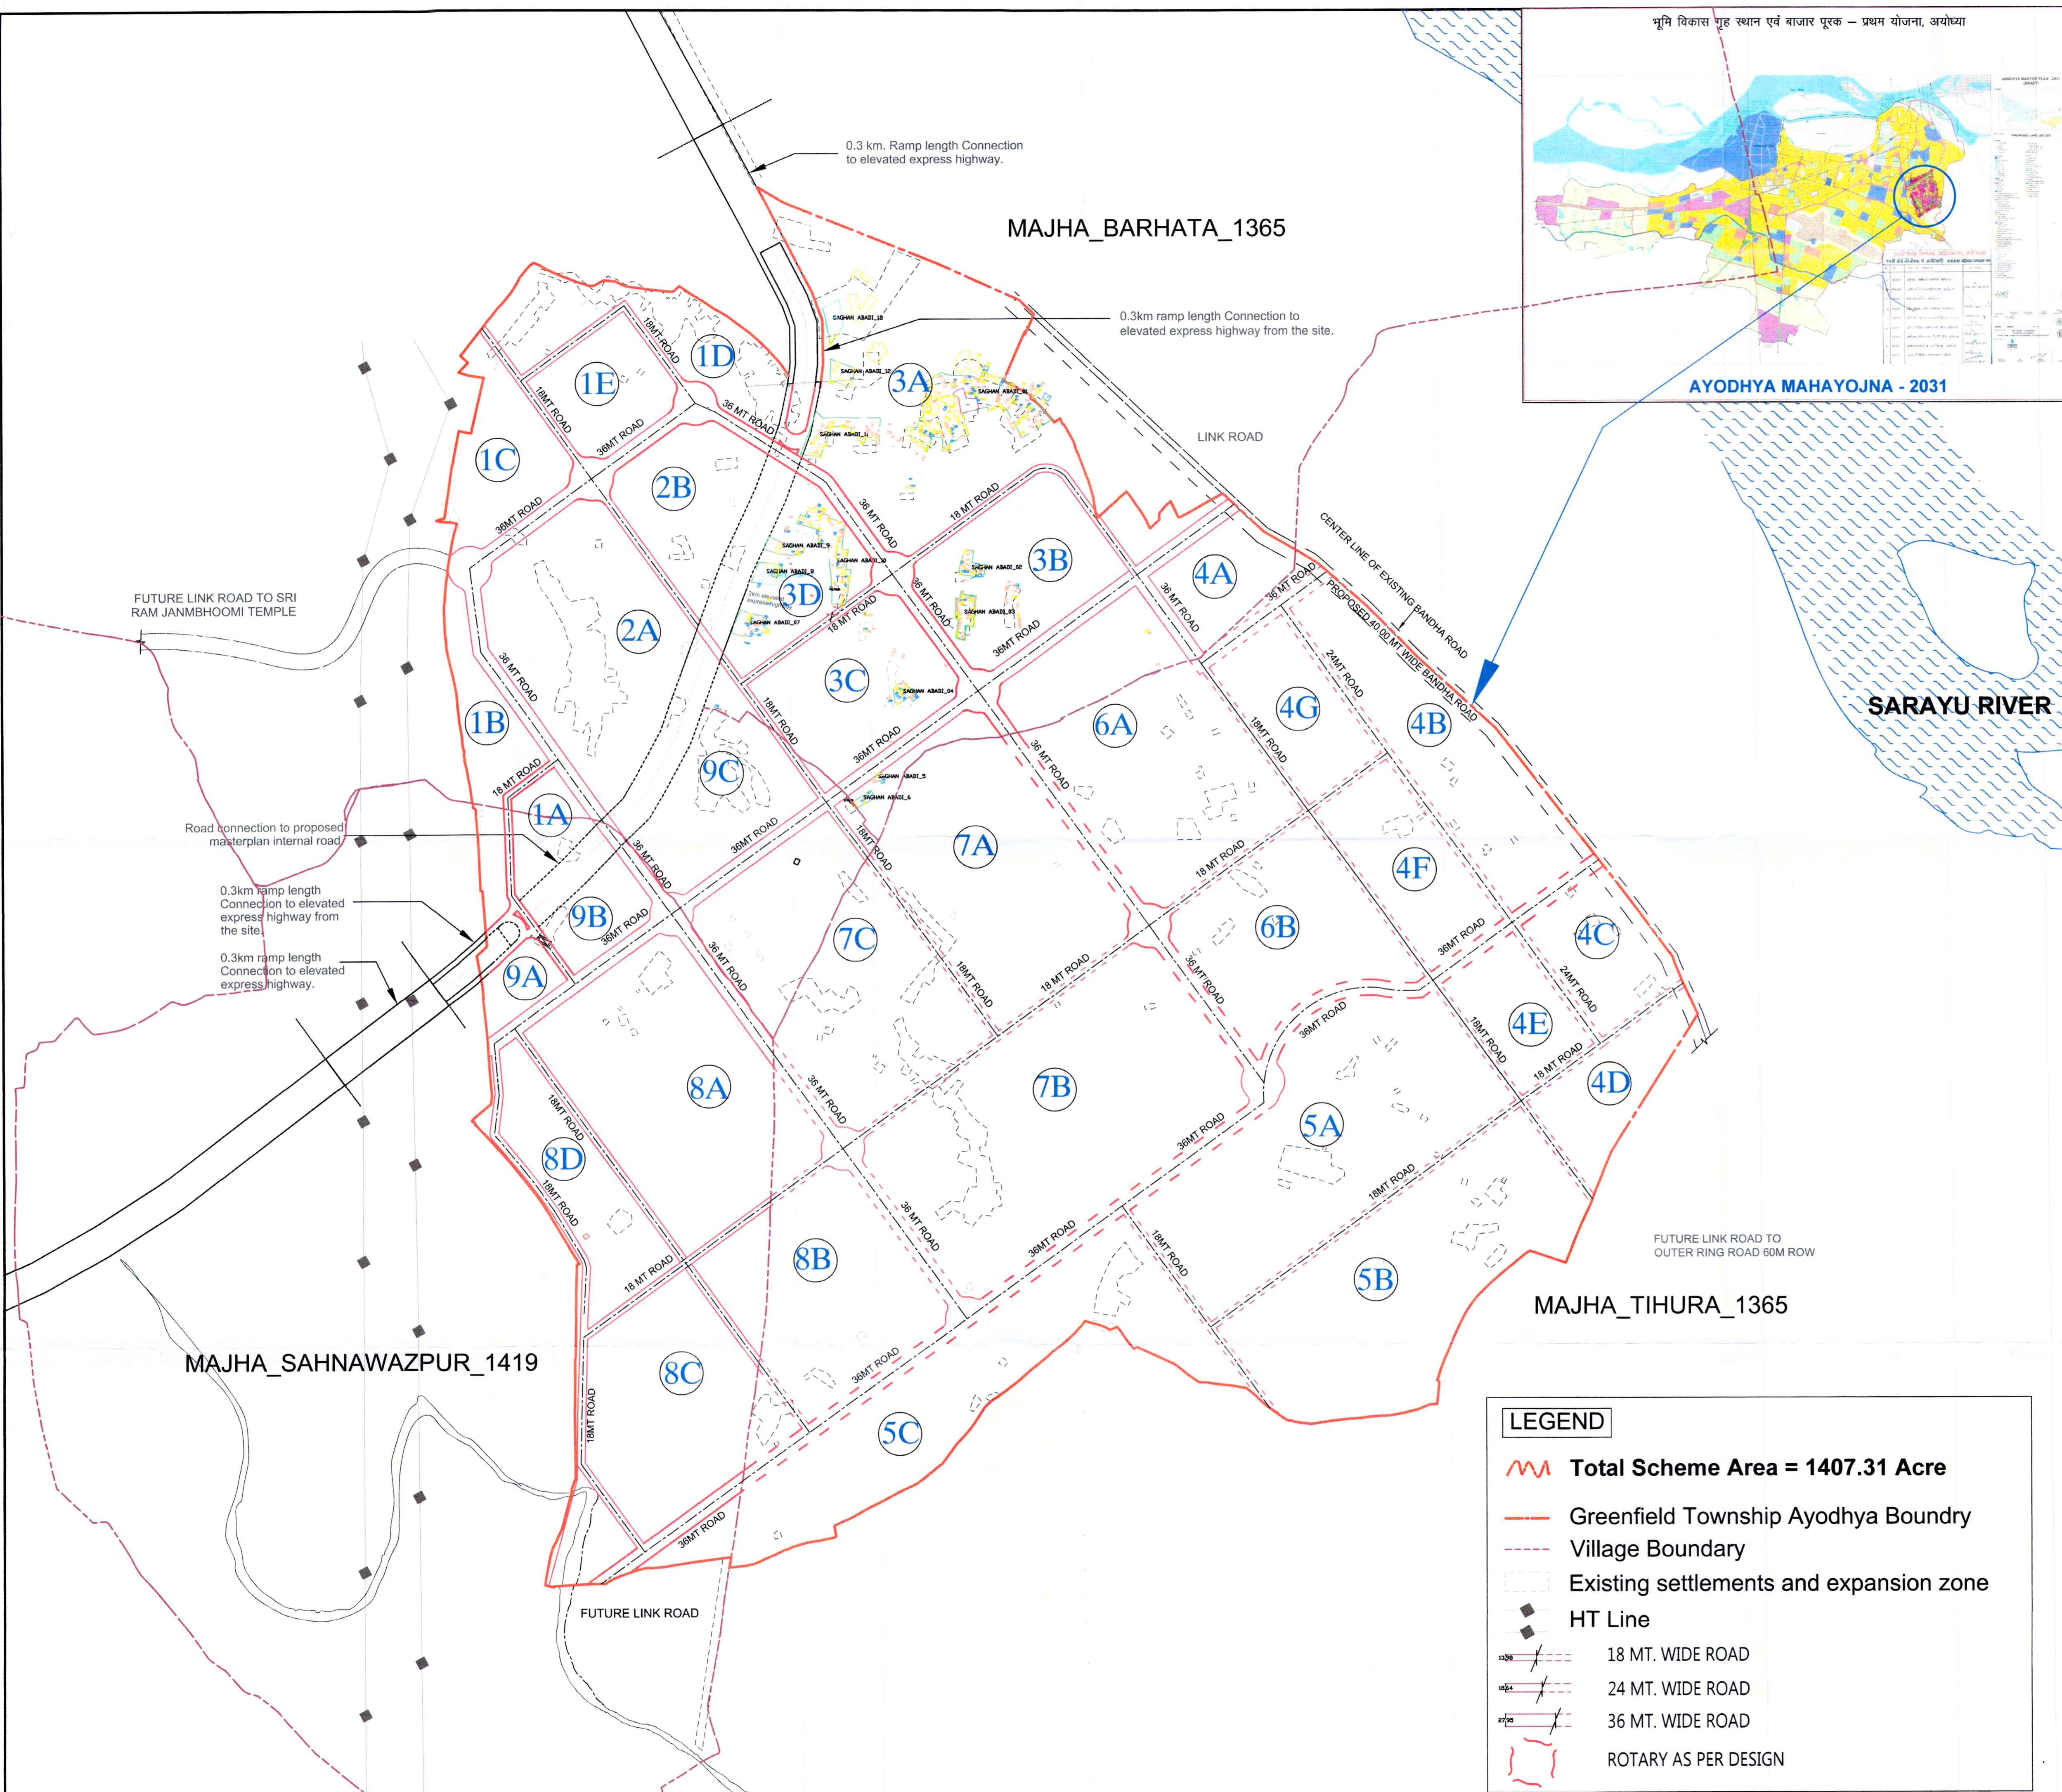

LEGEND

- Total Scheme Area = 1407.31 Acre
- Greenfield Township Ayodhya Boundry
- Village Boundary
- Existing settlements and expansion zone
- HT Line
- 18 MT. WIDE ROAD
- 24 MT. WIDE ROAD
- 36 MT. WIDE ROAD
- ROTARY AS PER DESIGN