









REVISIED LAYOUT PLAN OF 211.10 ACRES

PARK CITY

AN INTEGRATED TOWNSHIP AT SULTANPUR ROAD, LUCKNOW.

REGISTRATION




LEGEND

1. 6.096X12.192
2. 6.096X15.240
3. 7.620X12.240
4. 7.620X15.240
5. 9.00X15.240
6. 9.00X18.00
7. 10.00X20.00
8. 10.00X25.00
9. 12.00X28.00
10. 15.00X28.00
11. 20.00X42.00

PARTICULARS

- 1 RESIDENTIAL
- 2 COMMERCIAL
- 3 PUBLIC & SEMI PUBLIC
- 4 GREEN
- 5 MIXED USE

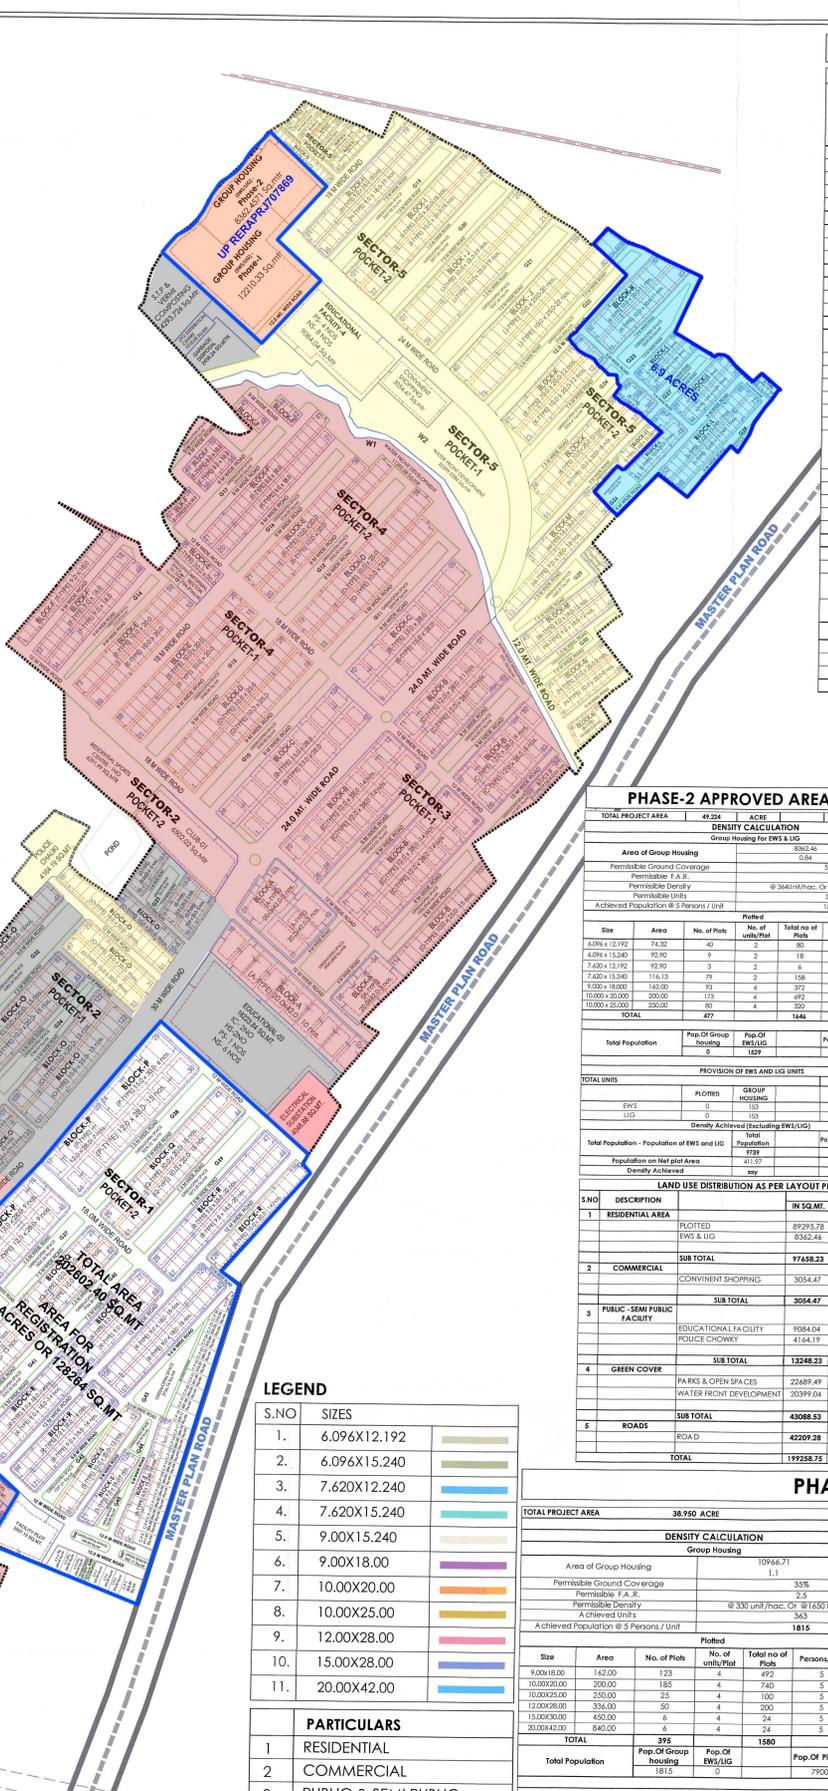







NORTH:

DATE:

30 SEPTEMBER 2022

SCALE:

1:2500

ARCHITECT PLANNER

AR. TRIPTEE AWASTHI

Regd. No. : CA200740395

CLIENT:-

Pintal Realty Developers Pvt. Ltd.

PINTAL PARK CITY
NEAR HCL, LT CITY, SULTANPUR ROAD
LUCKNOW-226002

CONSULTANT:-

ISHRATI

D-310 1st Floor Green Tower
Vibhuti Khand, Gomti Nagar
LUCKNOW