


D/26/259/79/1213
दिनांक 22/6/15

मानचित्र में दर्शित निर्माण
अधिनियम की धारा 32(2)/15(3)
के अन्तर्गत शमनित/स्वीकृत

मानचित्र में दर्शित निर्माण का अधिनियम की धारा
32(2)/15(3) के अन्तर्गत शमनित/स्वीकृत


B.P. SINGH
J.E. (KPA)

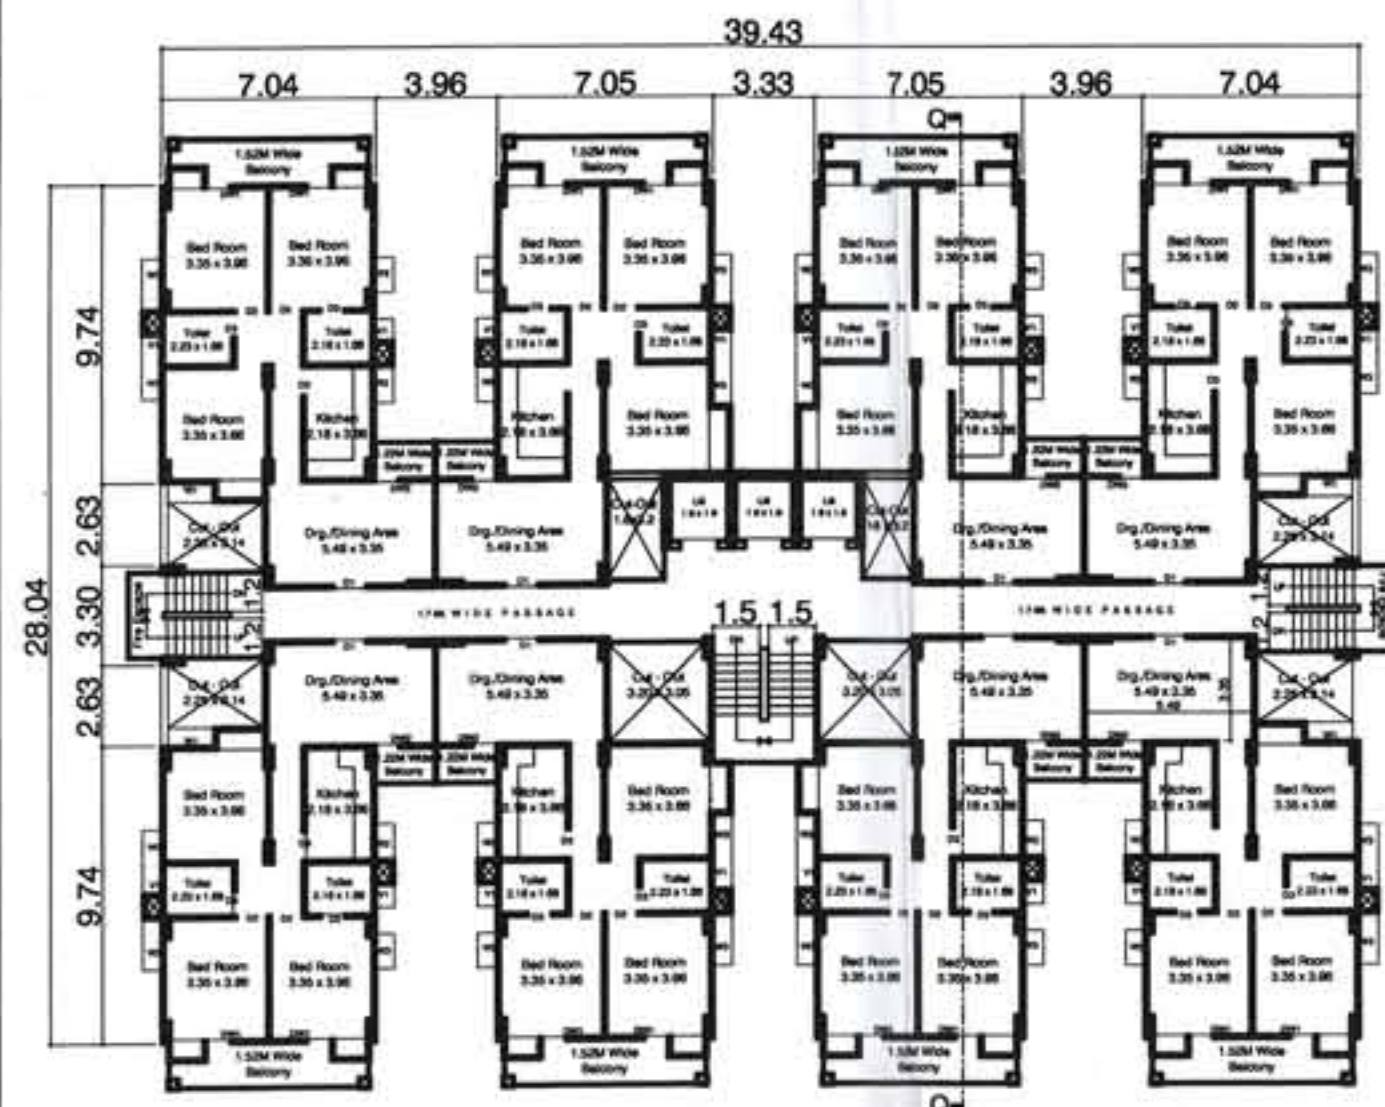

Block - B
1st Floor Plan




Block - B
2nd, 3rd, 4th, 5th, 8th, 9th, 10th, 11th, 14th
& 15th Floor Plan

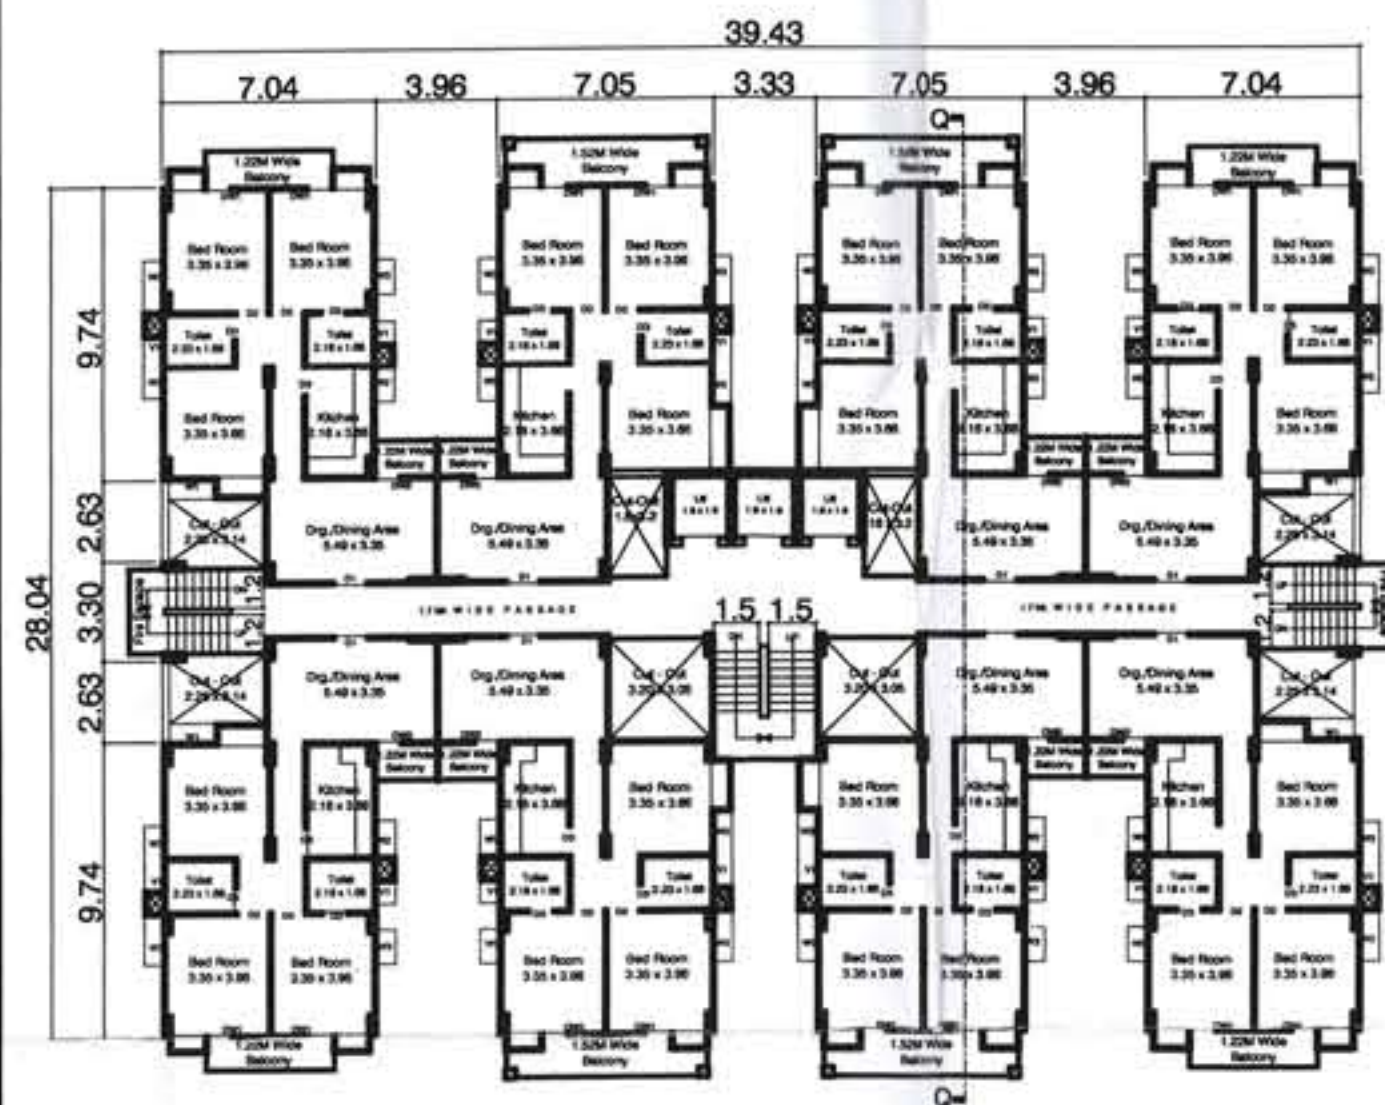

Block - B
6th & 12th Floor Plan




Block - B
7th & 13th Floor Plan

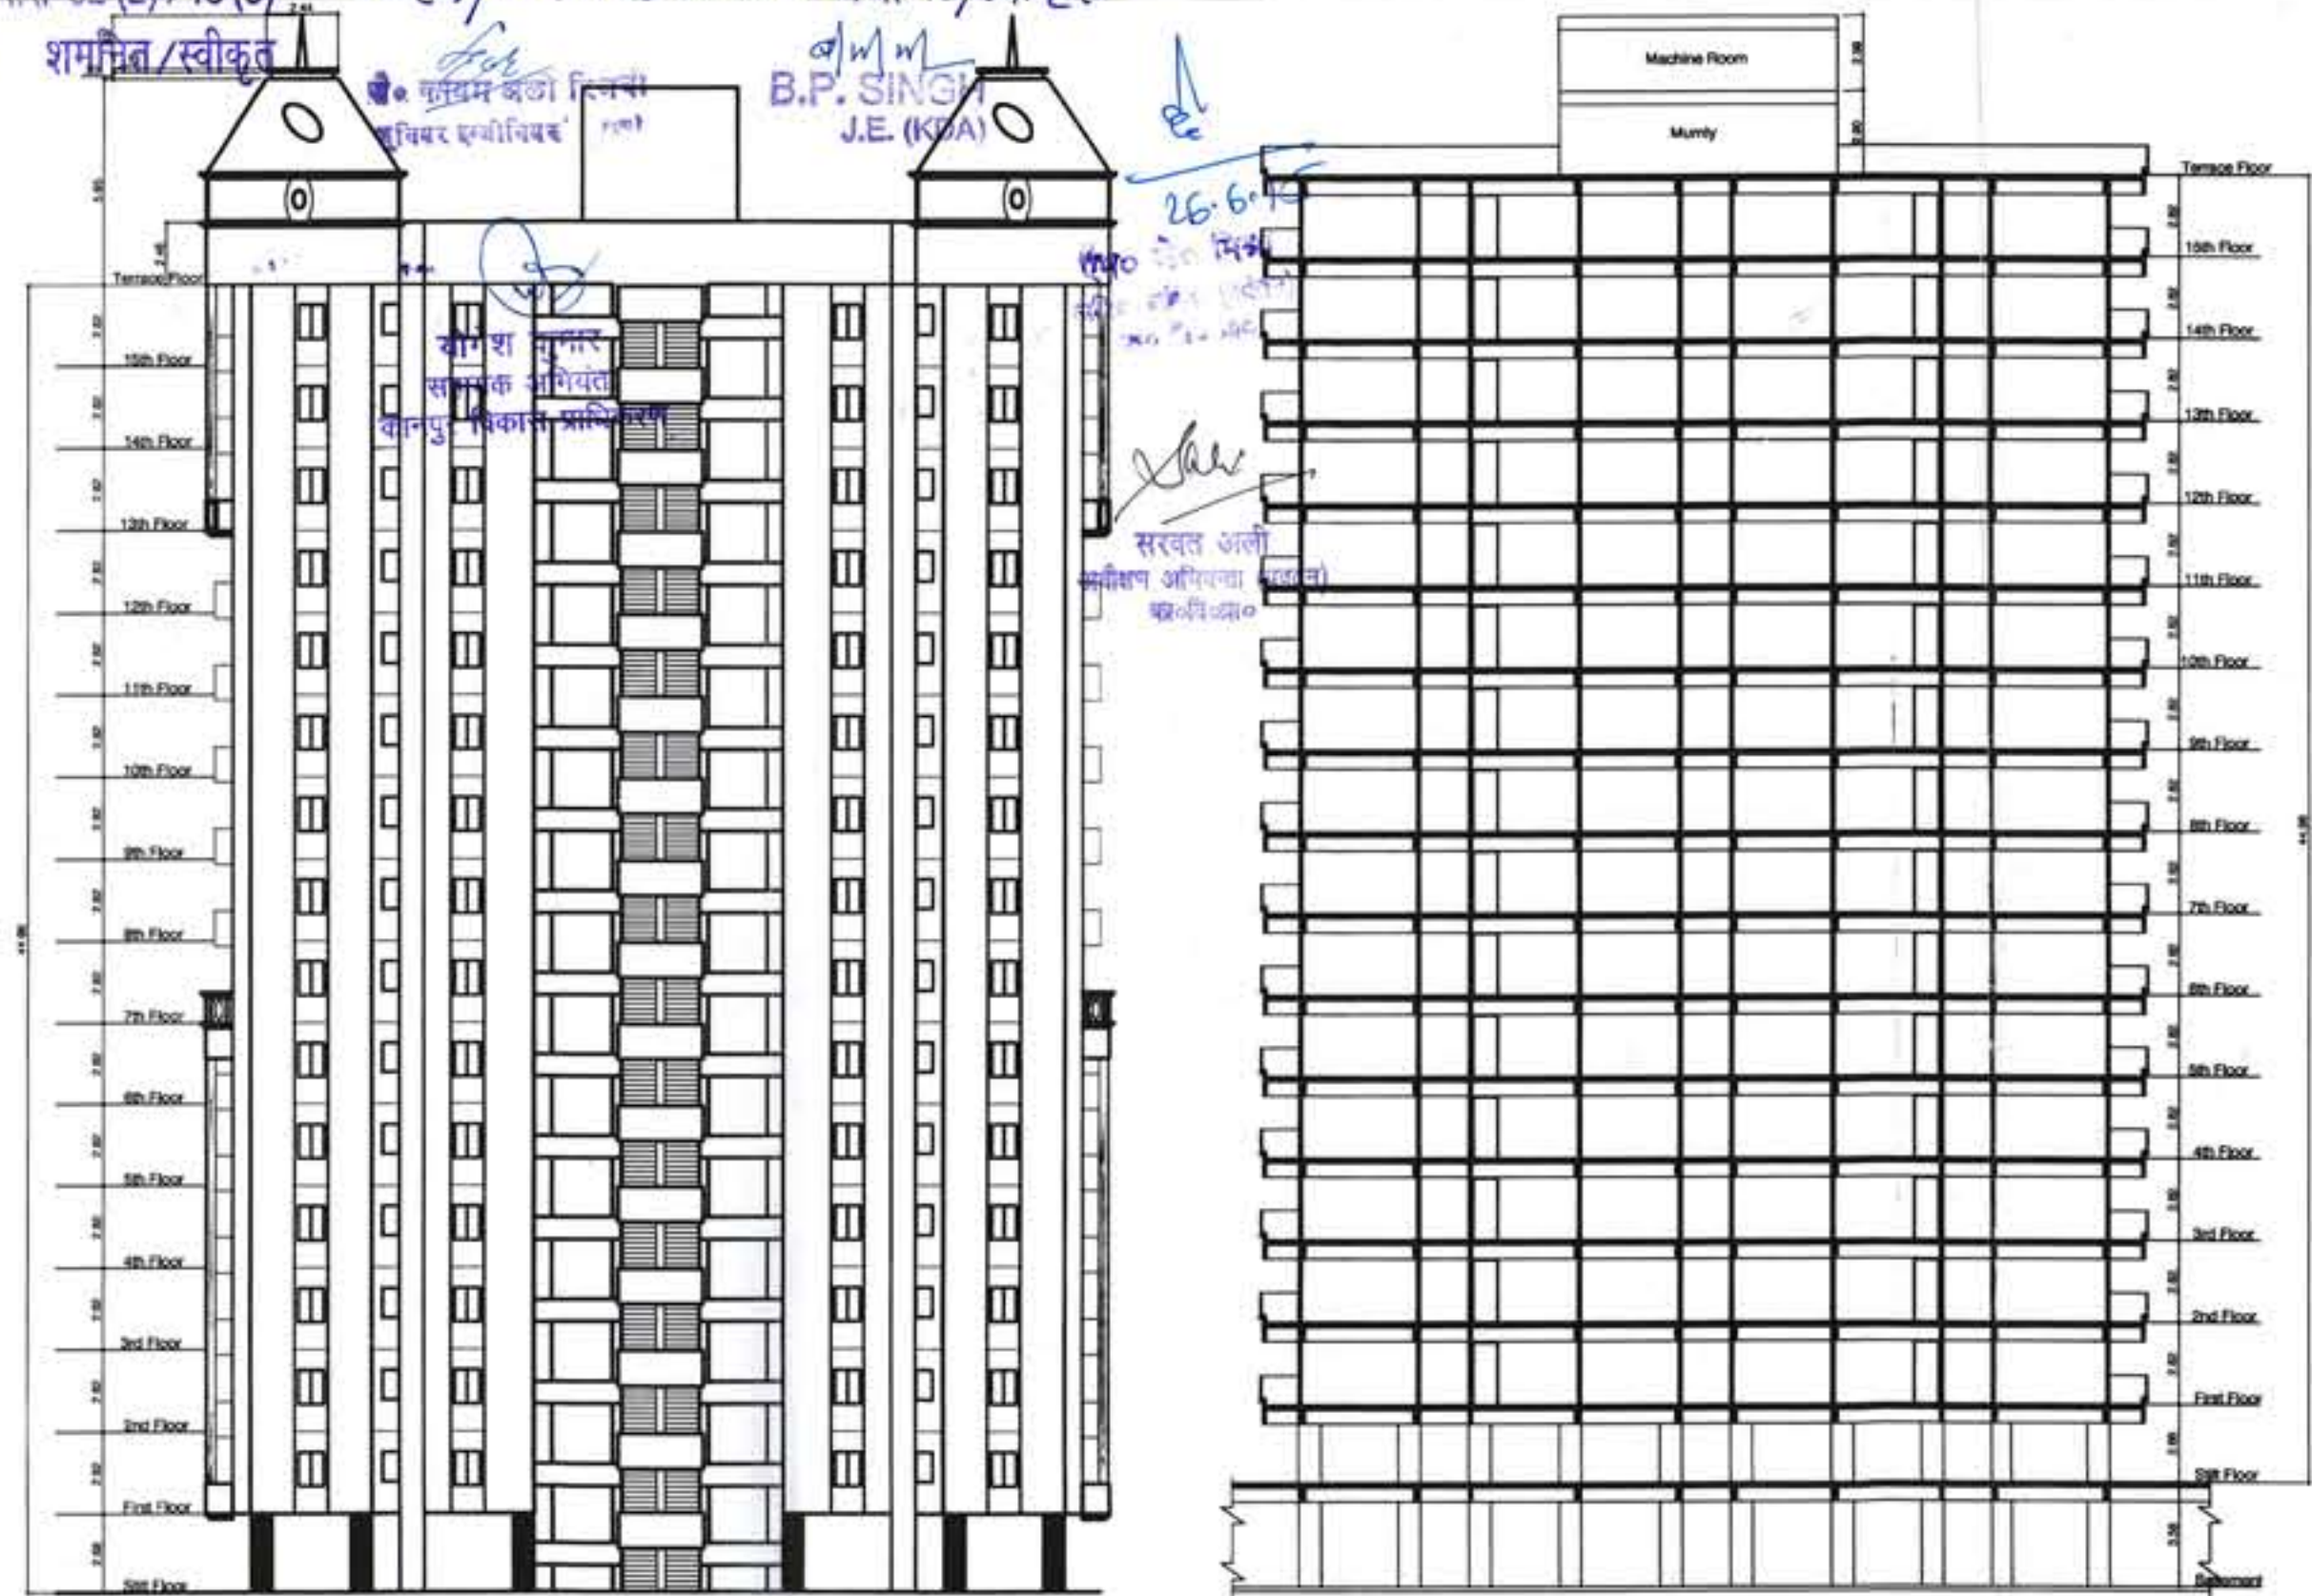

ELEVATION

SECTION - QQ

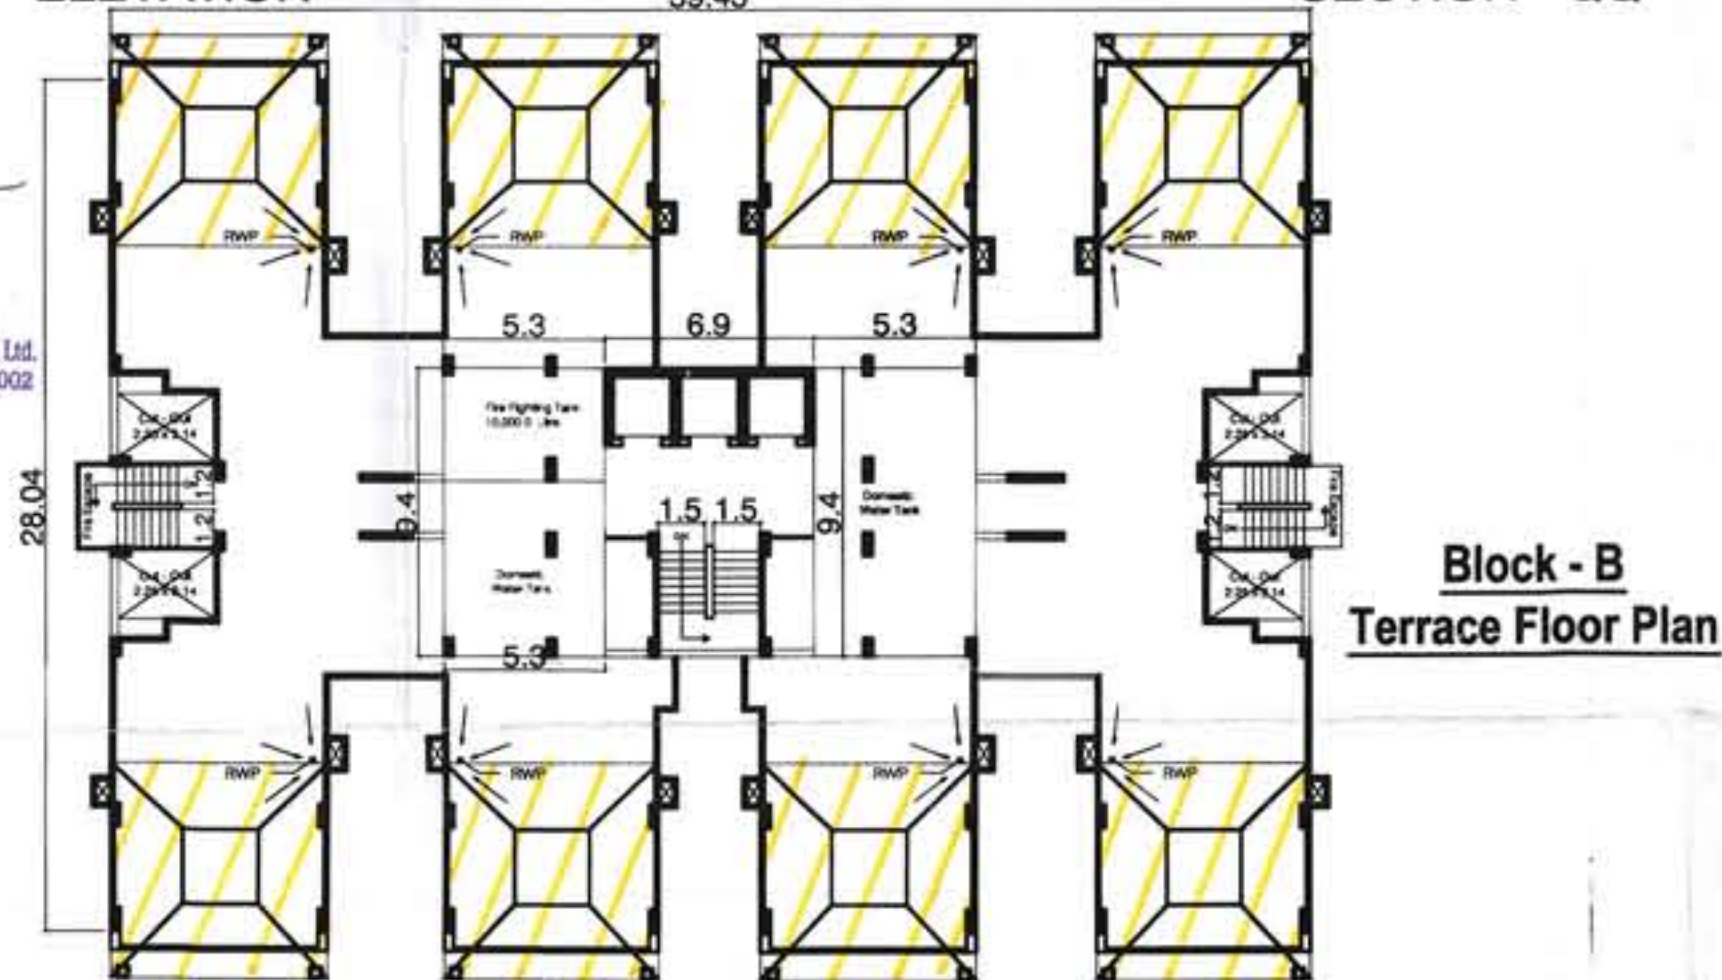

Block - B
Terrace Floor Plan

CERTIFICATE

CERTIFIED THAT THERE IS NO ROAD OR PROPERTY MAINTAINED BY ANY GOVT. DEPT. BELONGING TO RAILWAY ADMINISTRATION WITHIN 30.0 M. FROM THE SITE IN QUESTION

SPECIFICATION

1. LIME CONC. IN FOUNDATION 1:5:10
2. BRICK WORK IN CM 1:8
3. RCC IN BEAM & COLUMNS BEAM FOUNDATION IN 1:2:4
4. PLASTER IN CM. IN 1:6

EXISTING & PROPOSED DRAWING OF RESIDENTIAL BUILDING PLAN ON ARAZI NO. 3,10,11,12,13,14,26,27,28,29,32,33,35 & 36 AT NARAMAU BANGER.

- OWNED BY:
- 1.) RATAN COLONIZERS PVT. LTD. THROUGH MR. DILIP GURNANI
 2. RATAN APARTMENT INDIA PVT. LTD. THROUGH MR. DILIP CHUGANI

OWNER'S NAME

Director
Mr. Atma Ram Khatri

OWNER'S SIGN

Compounding shown thus

ENGINEER'S SIGN/ARCHITECT'S SIGN

ARCHITECT

PAVAN K. SAWLANI
REG NO CA/99/25005

PAVAN & ASSOCIATE
H/21, Mahajyoti Indira Nagar Kanpur 208024
Phone No. 0506528023

DRN. BY :-

SCALE -


1:100

NORTH



BL-B

01/12/2017/04/11/17

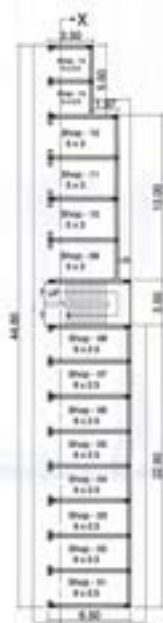

Ground Floor Plan




First Floor Plan




Front Elevation



Second Floor Plan

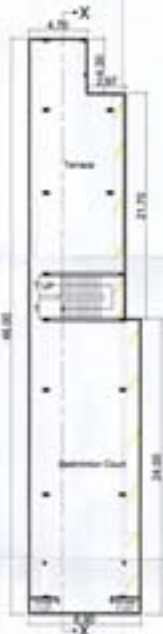

Terrace Floor Plan

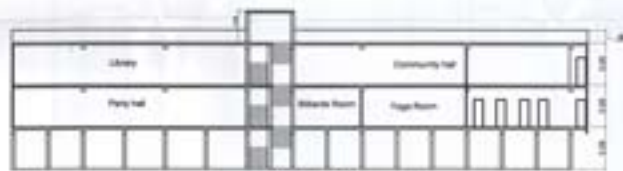

Section X-X

CERTIFICATE

CERTIFIED THAT THERE IS NO ROAD OR PROPERTY MAINTAINED BY ANY GOVT. DEPT. BELONGING TO RAILWAY ADMINISTRATION WITHIN 30 M. FROM THE SITE IN QUESTION.

SPECIFICATION

1. LIME CONC. IN FOUNDATION 1:3:10
2. BRICK WORK IN CM 1:6
3. RCC IN BEAM & COLUMN BEAM FOUNDATION IN 1:2:4
4. PLASTER IN CM. IN 1:6


OWNED BY:


OWNER'S NAME

Director
 Mr. Arun Ram Khatri

OWNER'S SIGN


ENGINEER'S SIGN/ARCHITECT'S SIGN

ARCHITECT


DRN BY

SCALE - 1:100

NORTH






Block - D
1st Floor Plan




Block - D
2nd, 3rd, 4th, 5th, 8th, 9th, 10th, 11th, 14th & 15th Floor Plan




Block - D
6th & 12th Floor Plan

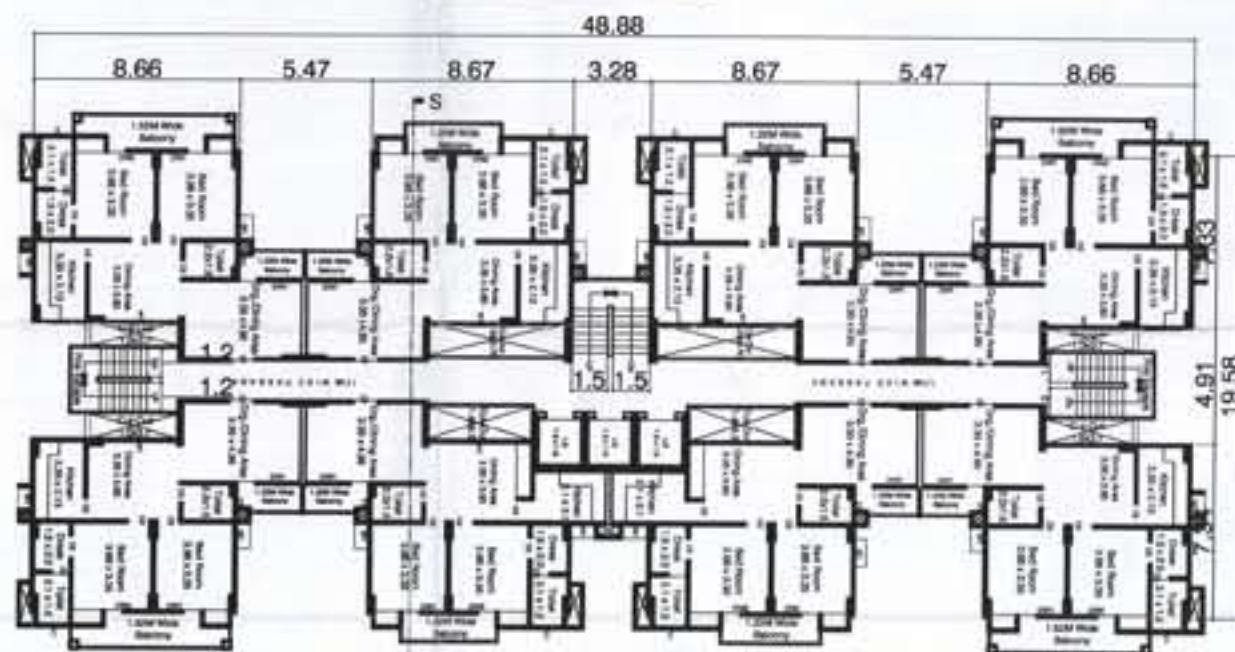


Block - D
7th & 13th Floor Plan

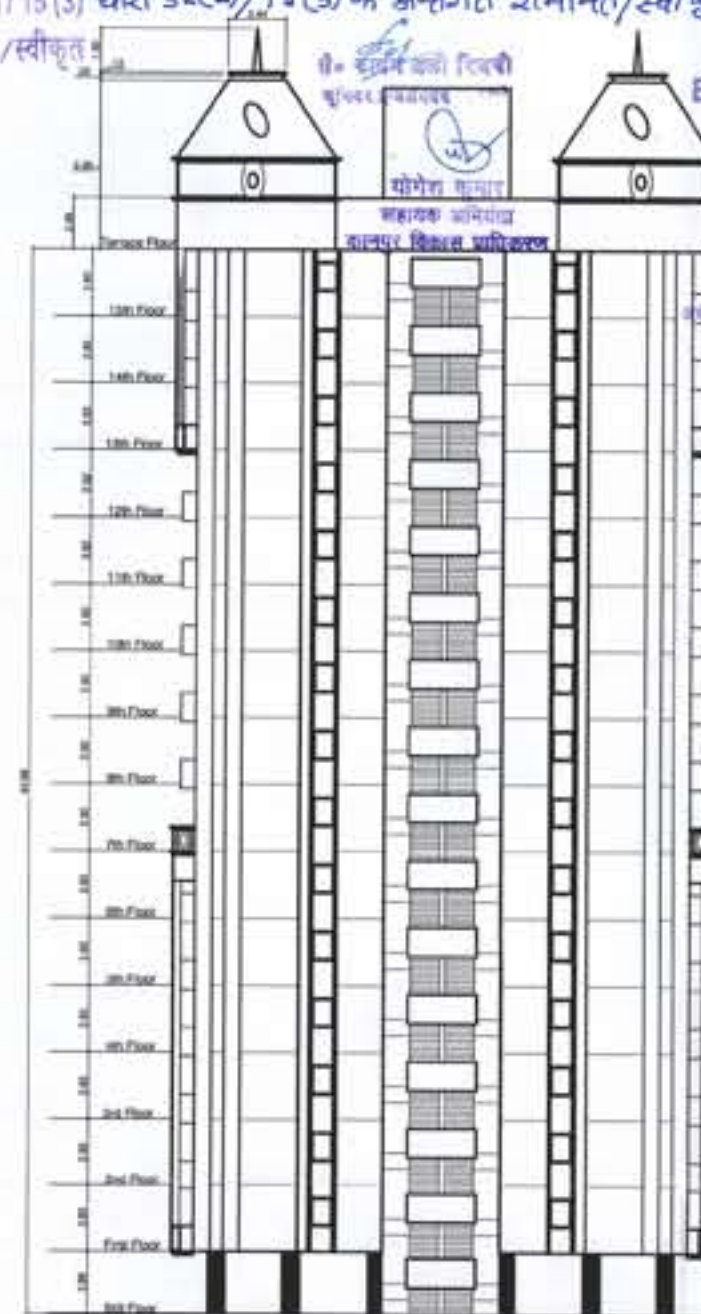

ELEVATION

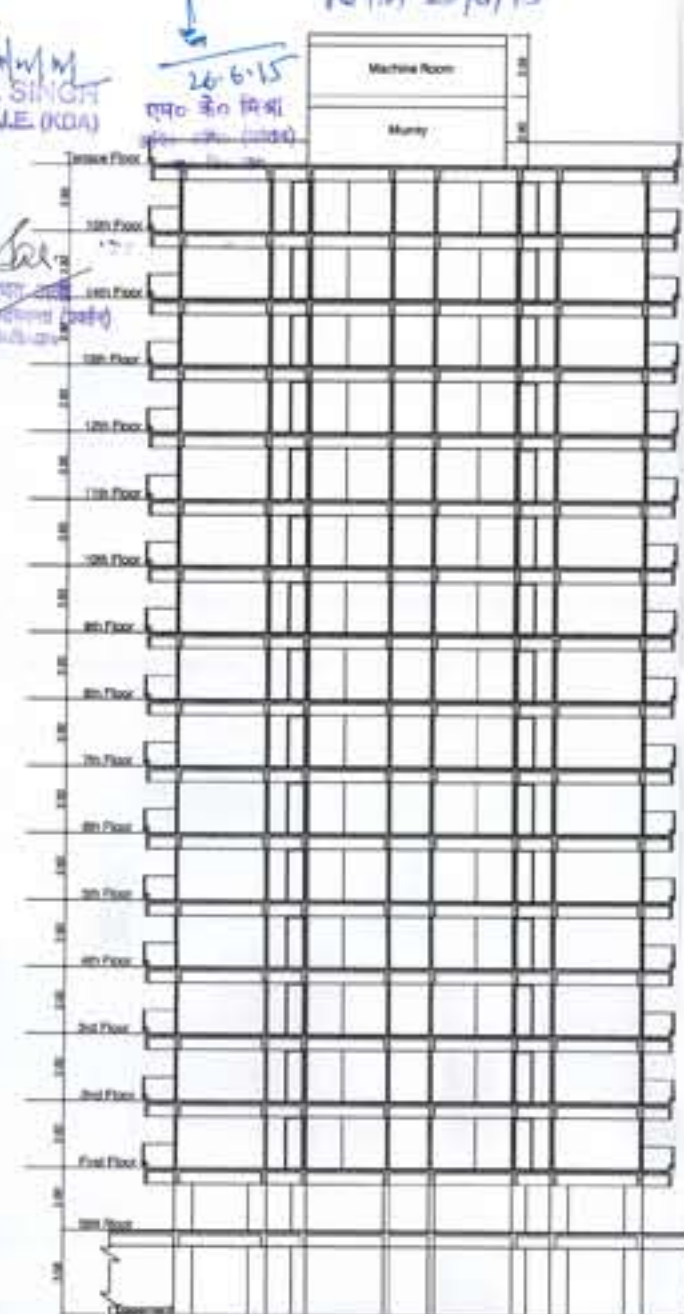

SECTION - SS

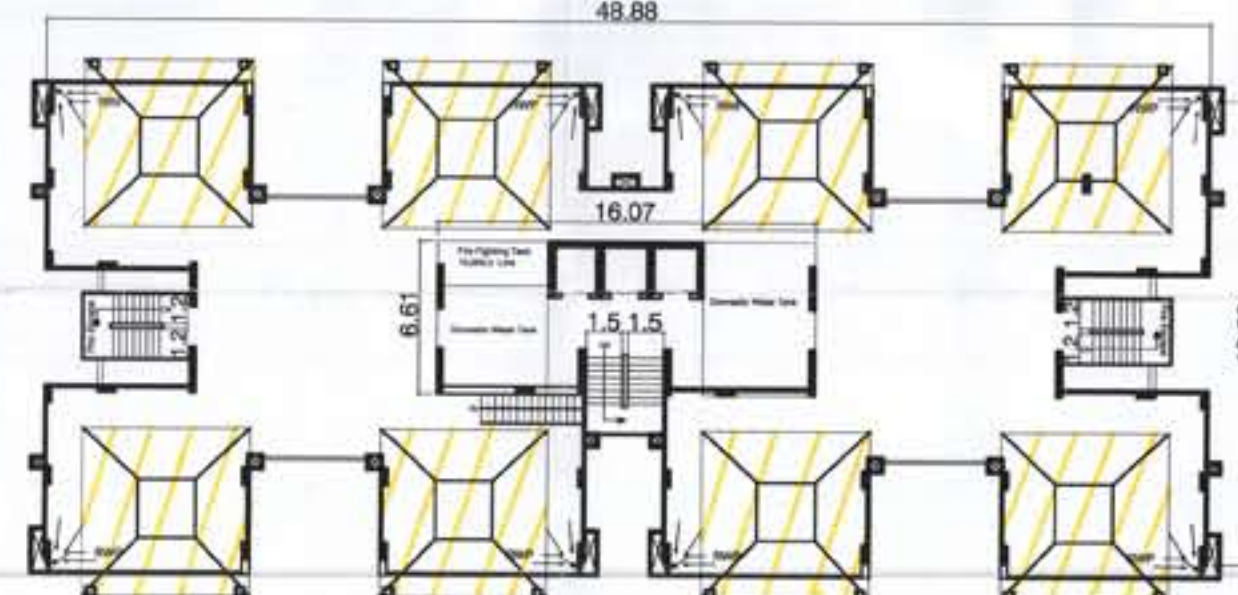

Block - D
Terrace Floor Plan

मानचित्र में दर्शित निर्माण मानचित्र में दर्शित निर्माण का अधिनियम की प्रविष्टि 32(2)/15(3) धारा 32(2)/15(3) के अन्तर्गत शामिल/स्वीकृत

D/26/289/245/1273
दिनांक 27/6/15

Dr. Santosh Kumar
IES, P.E., Floor E, MISC
Ph.D., M.Tech (Str), B.Tech (IT-79)
Mr. Van Chandra Engineers & Architects (P) Ltd.
7123 (H), Swaroop Nagar, Kanpur-208002

CERTIFICATE

CERTIFIED THAT THERE IS NO ROAD OR PROPERTY MAINTAINED BY ANY GOVT. DEPT. BELONGING TO RAILWAY ADMINISTRATION WITHIN 30.0 M. FROM THE SITE IN QUESTION

SPECIFICATION

1. LIME CONC. IN FOUNDATION 1:5:10
2. BRICK WORK IN CM 1:8
3. RCC IN BEAM & COLUMNS BEAM FOUNDATION IN 1:2:4
4. PLASTER IN CM. IN 1:6

EXISTING & PROPOSED DRAWING OF RESIDENTIAL BUILDING PLAN ON ARAZI NO. 3,10,11,12,13,14,26,27,28,29,32,33,35 & 36 AT NARMAU BANGER

- OWNED BY:**
- 1.) RATAN COLONIZERS PVT. LTD. THROUGH MR. DILIP GURNANI
 2. RATAN APARTMENT INDIA PVT. LTD. THROUGH MR. DILIP CHUGANI

OWNERS NAME

Director
Mr. Atma Ram Khatri

OWNER'S SIGN

Compounding shown thus.

ENGINEER'S SIGN/ARCHITECT'S SIGN

ARCHITECT

PAYAN K. SAWLANI
OFF. NO. CA/99/25005

PRAYAN & ASSOCIATES
H/O 21, Mukherji Vihar Indira Nagar Kanpur 208004
Phone No. 0506020201

DRN. BY :- 6/7 7/6

SCALE - 1:100

NORTH



मानचित्र में दर्शित निर्माण
अधिनियम की धारा 32(2)/15(3)
के अन्तर्गत शमनित/स्वीकृत

मानचित्र में दर्शित निर्माण का अधिनियम की
धारा 32(2)/15(3) के अन्तर्गत शमनित/स्वीकृत

D/126/259/24/12-13
दिनांक 27/6/15



Block - C
1st Floor Plan




Block - C
2nd, 3rd, 4th, 5th, 8th, 9th, 10th, 11th, 14th
& 15th Floor Plan




Block - C
6th & 12th Floor Plan




Block - C
7th & 13th Floor Plan

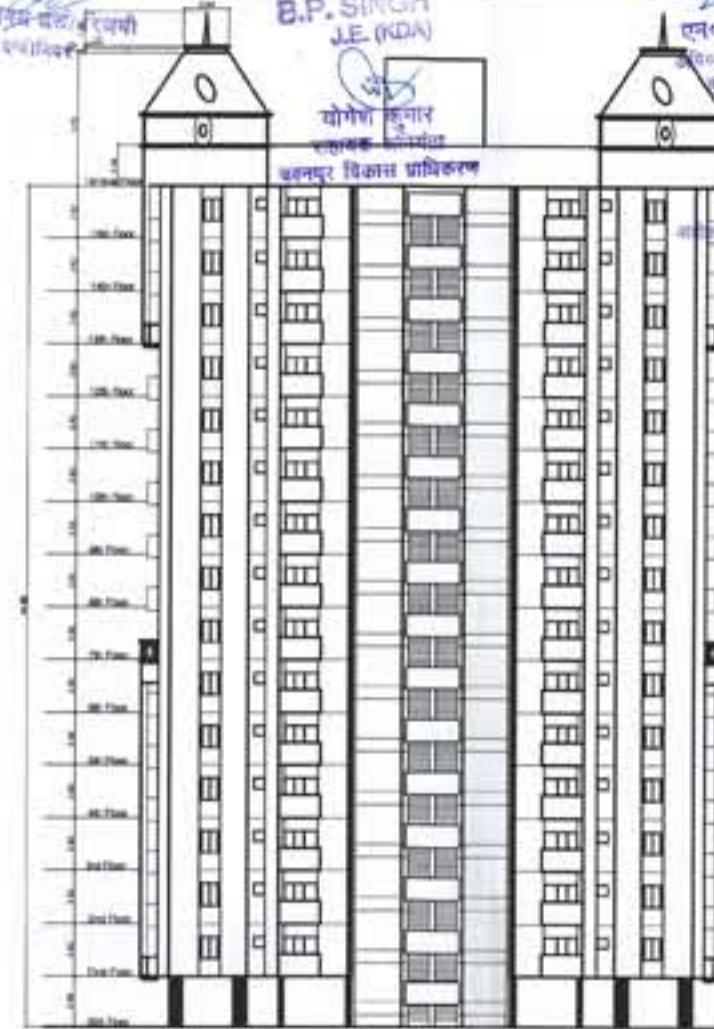


ELEVATION

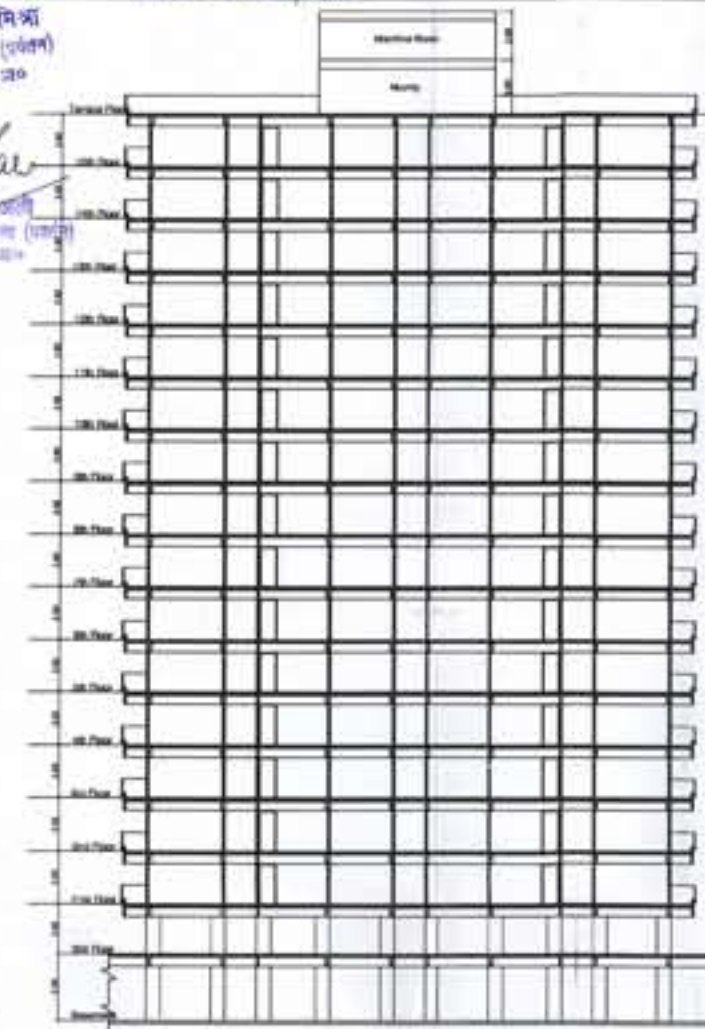

SECTION - RR

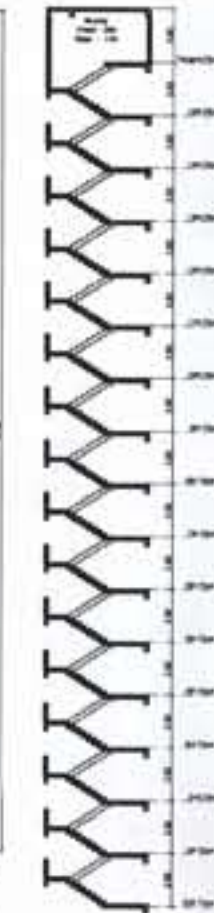

Stair Section

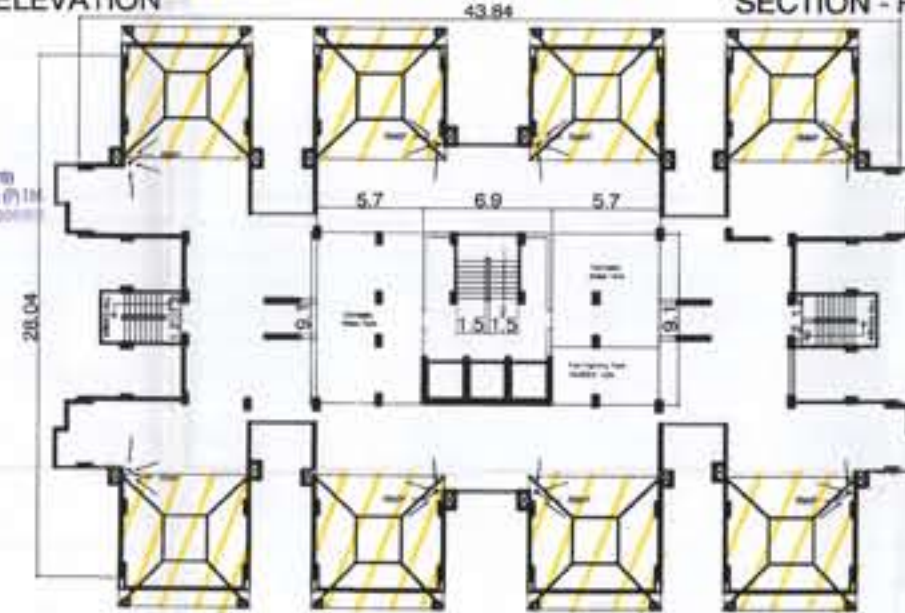

Block - C
Terrace Floor Plan

Dr. Santosh Kumar
IES, P.E., P.E., MRC
Ph.D., M.Tech (Gen.), B.Tech (IT-78)
M/s. Vem Consulting Engineers & Architects (P) Ltd.
7/121 (N), Suresh Nagar, Karpur 201301

CERTIFICATE

CERTIFIED THAT THERE IS NO ROAD
OR PROPERTY MAINTAINED BY ANY
GOVT. DEPT. BELONGING TO RAILWAY
ADMINISTRATION WITHIN 30.0 M. FROM
THE SITE IN QUESTION

SPECIFICATION

1. LIME CONC. IN FOUNDATION 1:5:10
2. BRICK WORK IN CM 1:8
3. RCC IN BEAM & COLUMNS
BEAM FOUNDATION IN 1:2:4
4. PLASTER IN CM IN 1:6

EXISTING & PROPOSED DRAWING OF
RESIDENTIAL BUILDING PLAN ON AREA NO.
3,10,11,12,13,14,26,27,28,29,32,33,35 & 36
AT NARMAU BANGAR

OWNED BY:

1. RATAN COLONIZERS PVT. LTD.
THROUGH MR. DILIP GURNANI
2. RATAN APARTMENT INDIA PVT. LTD.
THROUGH MR. DILIP CHHUGANI

OWNER'S NAME

Director
Mr. Atma Ram Khatri

OWNER'S SIGN

[Signature]
Compounding Shows (True)

ENGINEER'S SIGN/ARCHITECT'S SIGN

ARCHITECT

PAVAN K. SAWLANI
REG No. CA/99/25005

DRN. BY

SCALE - 1:100

NORTH *5/7* *7/5*

BLC

मानचित्र में दर्शित निर्माण
अधीनस्थ की धारा 32(2)/15(3) के अन्तर्गत
के अन्तर्गत समन्वित/स्वीकृत

मेमोरियल में दर्शित निर्माण का अधीनस्थ
की धारा 32(2)/15(3) के अन्तर्गत समन्वित/स्वीकृत
D/126/259/12-13
दिनांक 27/5/15




Block - A
1st Floor Plan




Block - A
2nd, 3rd, 4th, 5th, 8th, 9th, 10th, 11th, 14th
& 15th Floor Plan




Block - A
6th & 12th Floor Plan

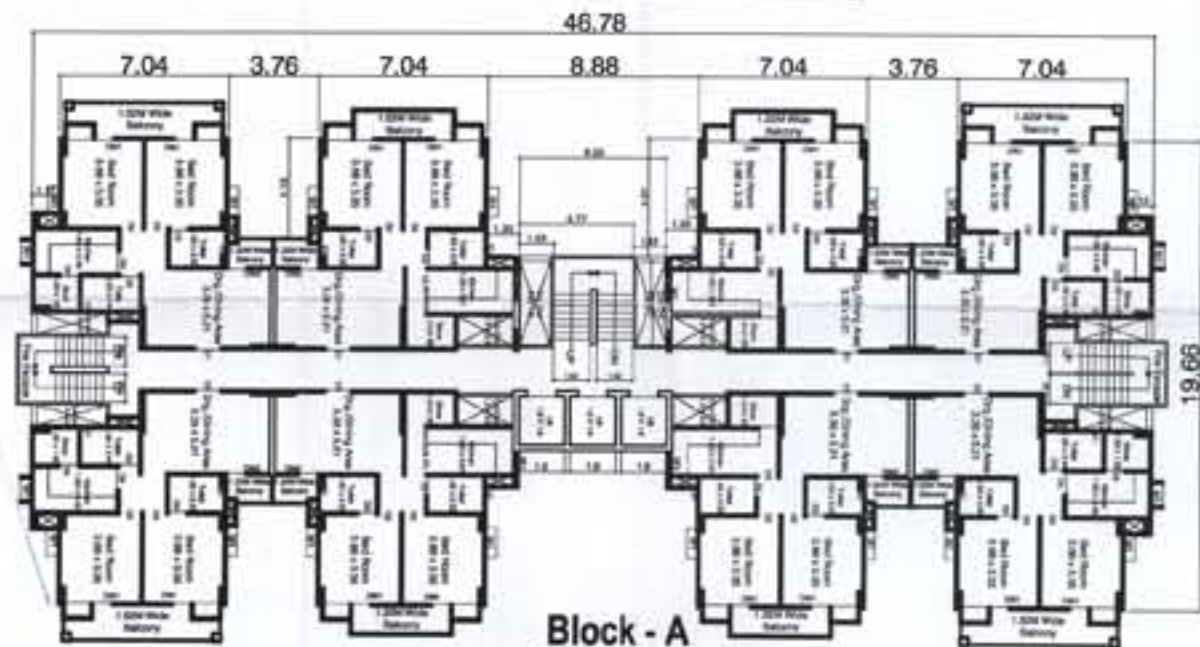


Block - A
7th & 13th Floor Plan

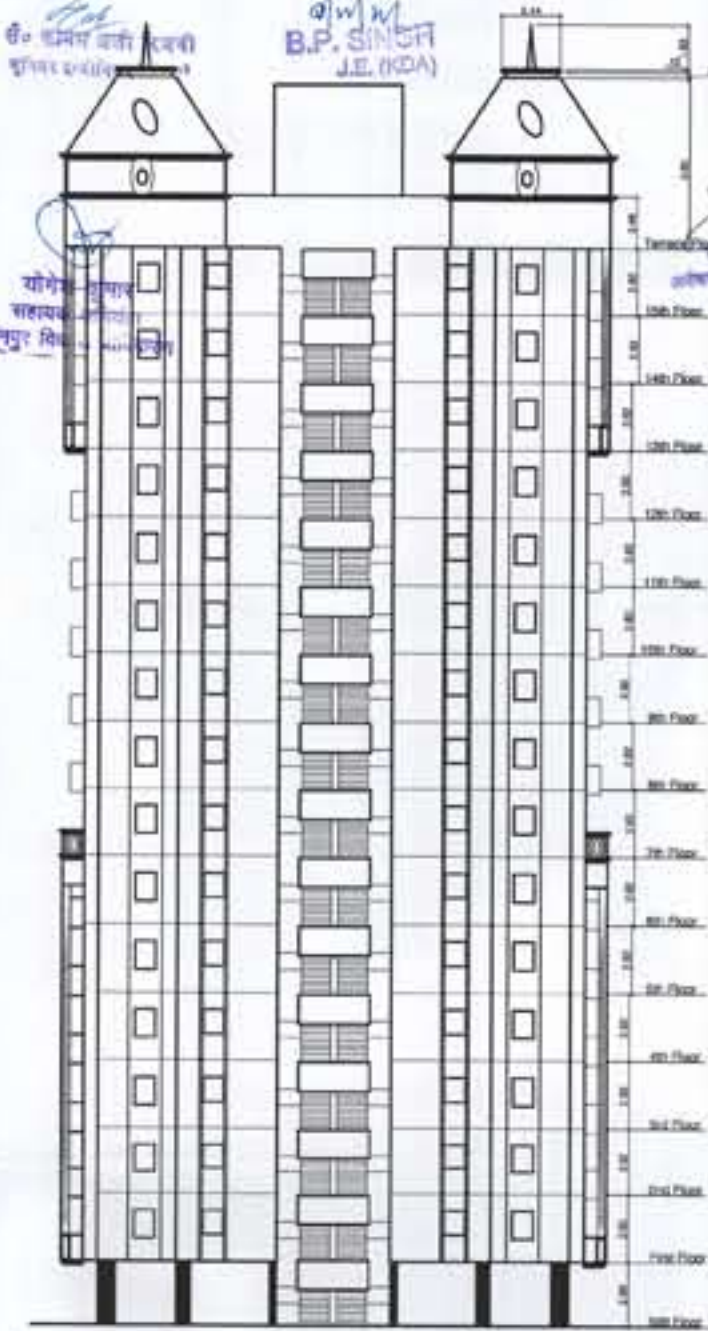

ELEVATION

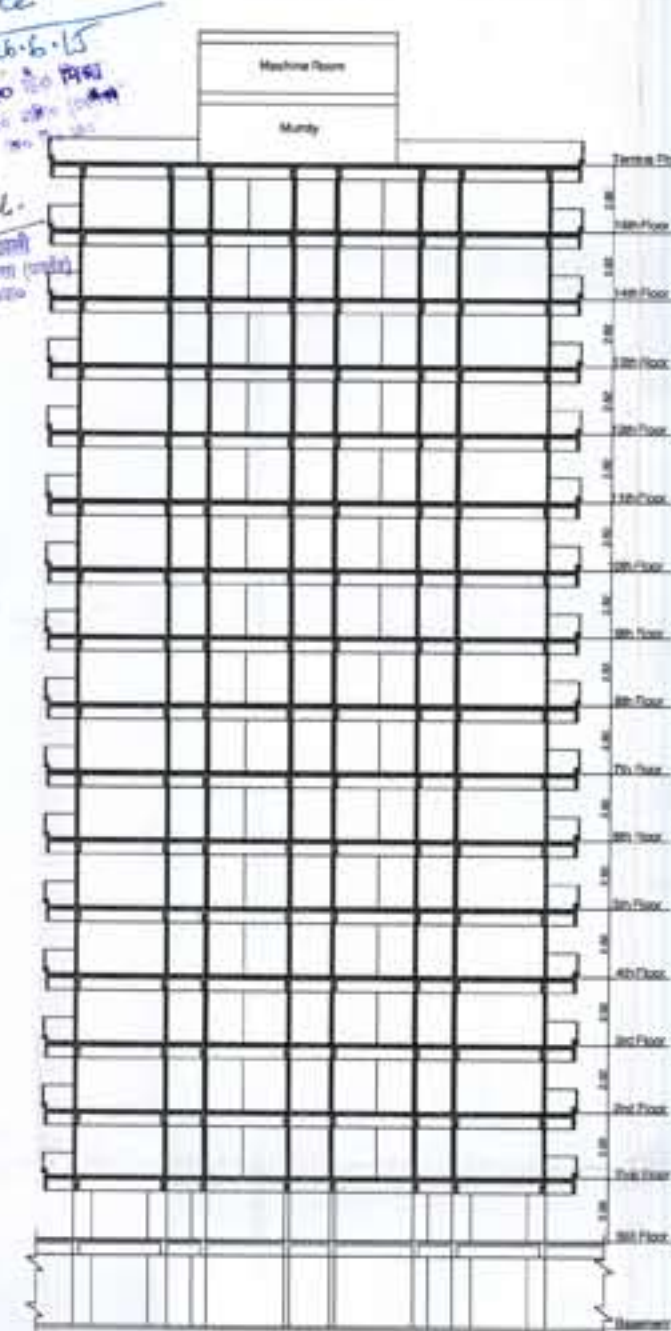

SECTION - PP

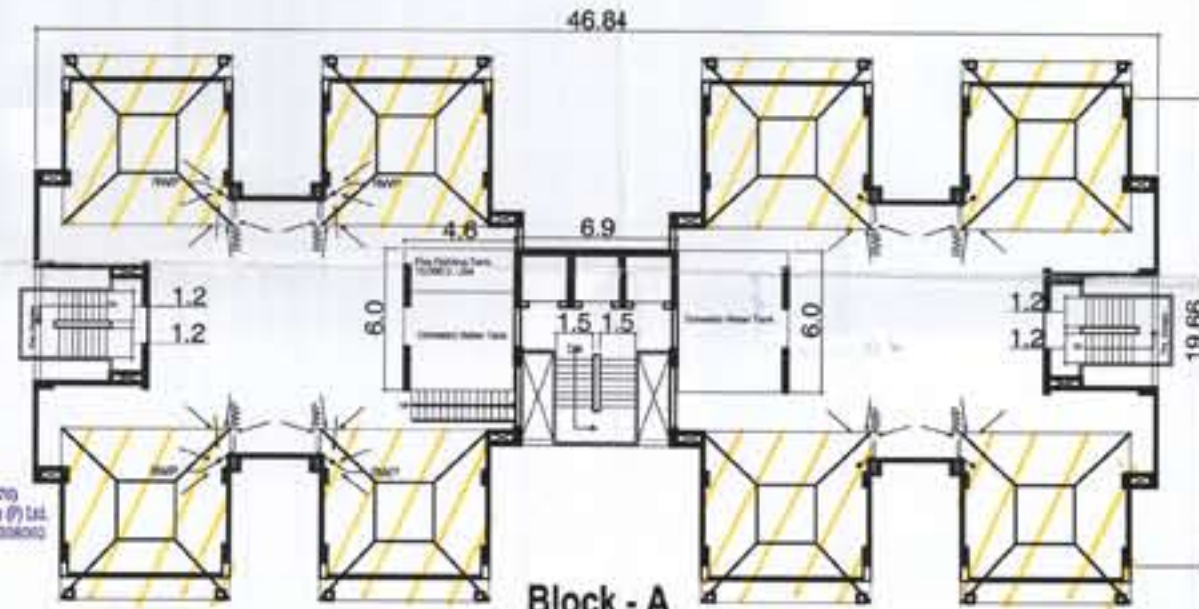

Block - A
Terrace Floor Plan


CERTIFICATE

CERTIFIED THAT THERE IS NO ROAD
OR PROPERTY MAINTAINED BY ANY
GOVT. DEPT. BELONGING TO RAILWAY
ADMINISTRATION WITHIN 30.0 M. FROM
THE SITE IN QUESTION

SPECIFICATION

1. LIME CONC. IN FOUNDATION 1:5:10
2. BRICK WORK IN CM 1:8
3. RCC IN BEAM & COLUMNS 1:2:4
BEAM FOUNDATION IN
4. PLASTER IN CM. IN 1:6

EXISTING & PROPOSED DRAWING OF
RESIDENTIAL BUILDING PLAN ON ARAZI NO.
3,10,11,12,13,14,26,27,28,29,32,33,35 & 36
AT NARAMAU BANGER.

OWNED BY:

- 1.) RATAN COLONIZERS PVT. LTD.
THROUGH MR. DILIP GURNANI
2. RATAN APARTMENT INDIA. PVT. LTD.
THROUGH MR. DILIP CHUGANI

OWNER'S NAME

Director
Mr. Atma Ram Khatri

OWNER'S SIGN

Compounding shown Thus

ENGINEER'S SIGN/ARCHITECT'S SIGN

ARCHITECT

PAWAN K. BAWLANI
R.F. No. CA/99/25005

DR. S. & ASSOCIATES
H/O 21, Mulchand Vihar Indira Nagar Karapur-308002
Phone No. 0805622825

DRN. BY :-

7/3

SCALE -

1:100

NORTH



BL-1








FIRE FIGHTING REQUIREMENT AND INSTALLATIONS:

1. Installation of Fire Fighting Equipment: (FIRE FIGHTING EQUIPMENT)

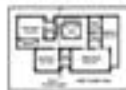 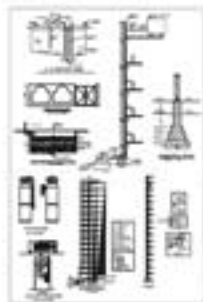

BLOCK-F

CERTIFICATE

CERTIFIED THAT THERE IS NO ROAD OR PROPERTY MAINTAINED BY GOVT. BODY BELONGING TO RAILWAY ADMINISTRATION WITHIN 500 M FROM THE SITE IN QUESTION.

SPECIFICATION

1. LIME CONC. IN FOUNDATION: 1:3:10
2. BRICK WORK IN CM: 1:6
3. RCC IN BEAM & COLUMNS: 1:2:4
4. PLASTER IN CM: 1:6

