



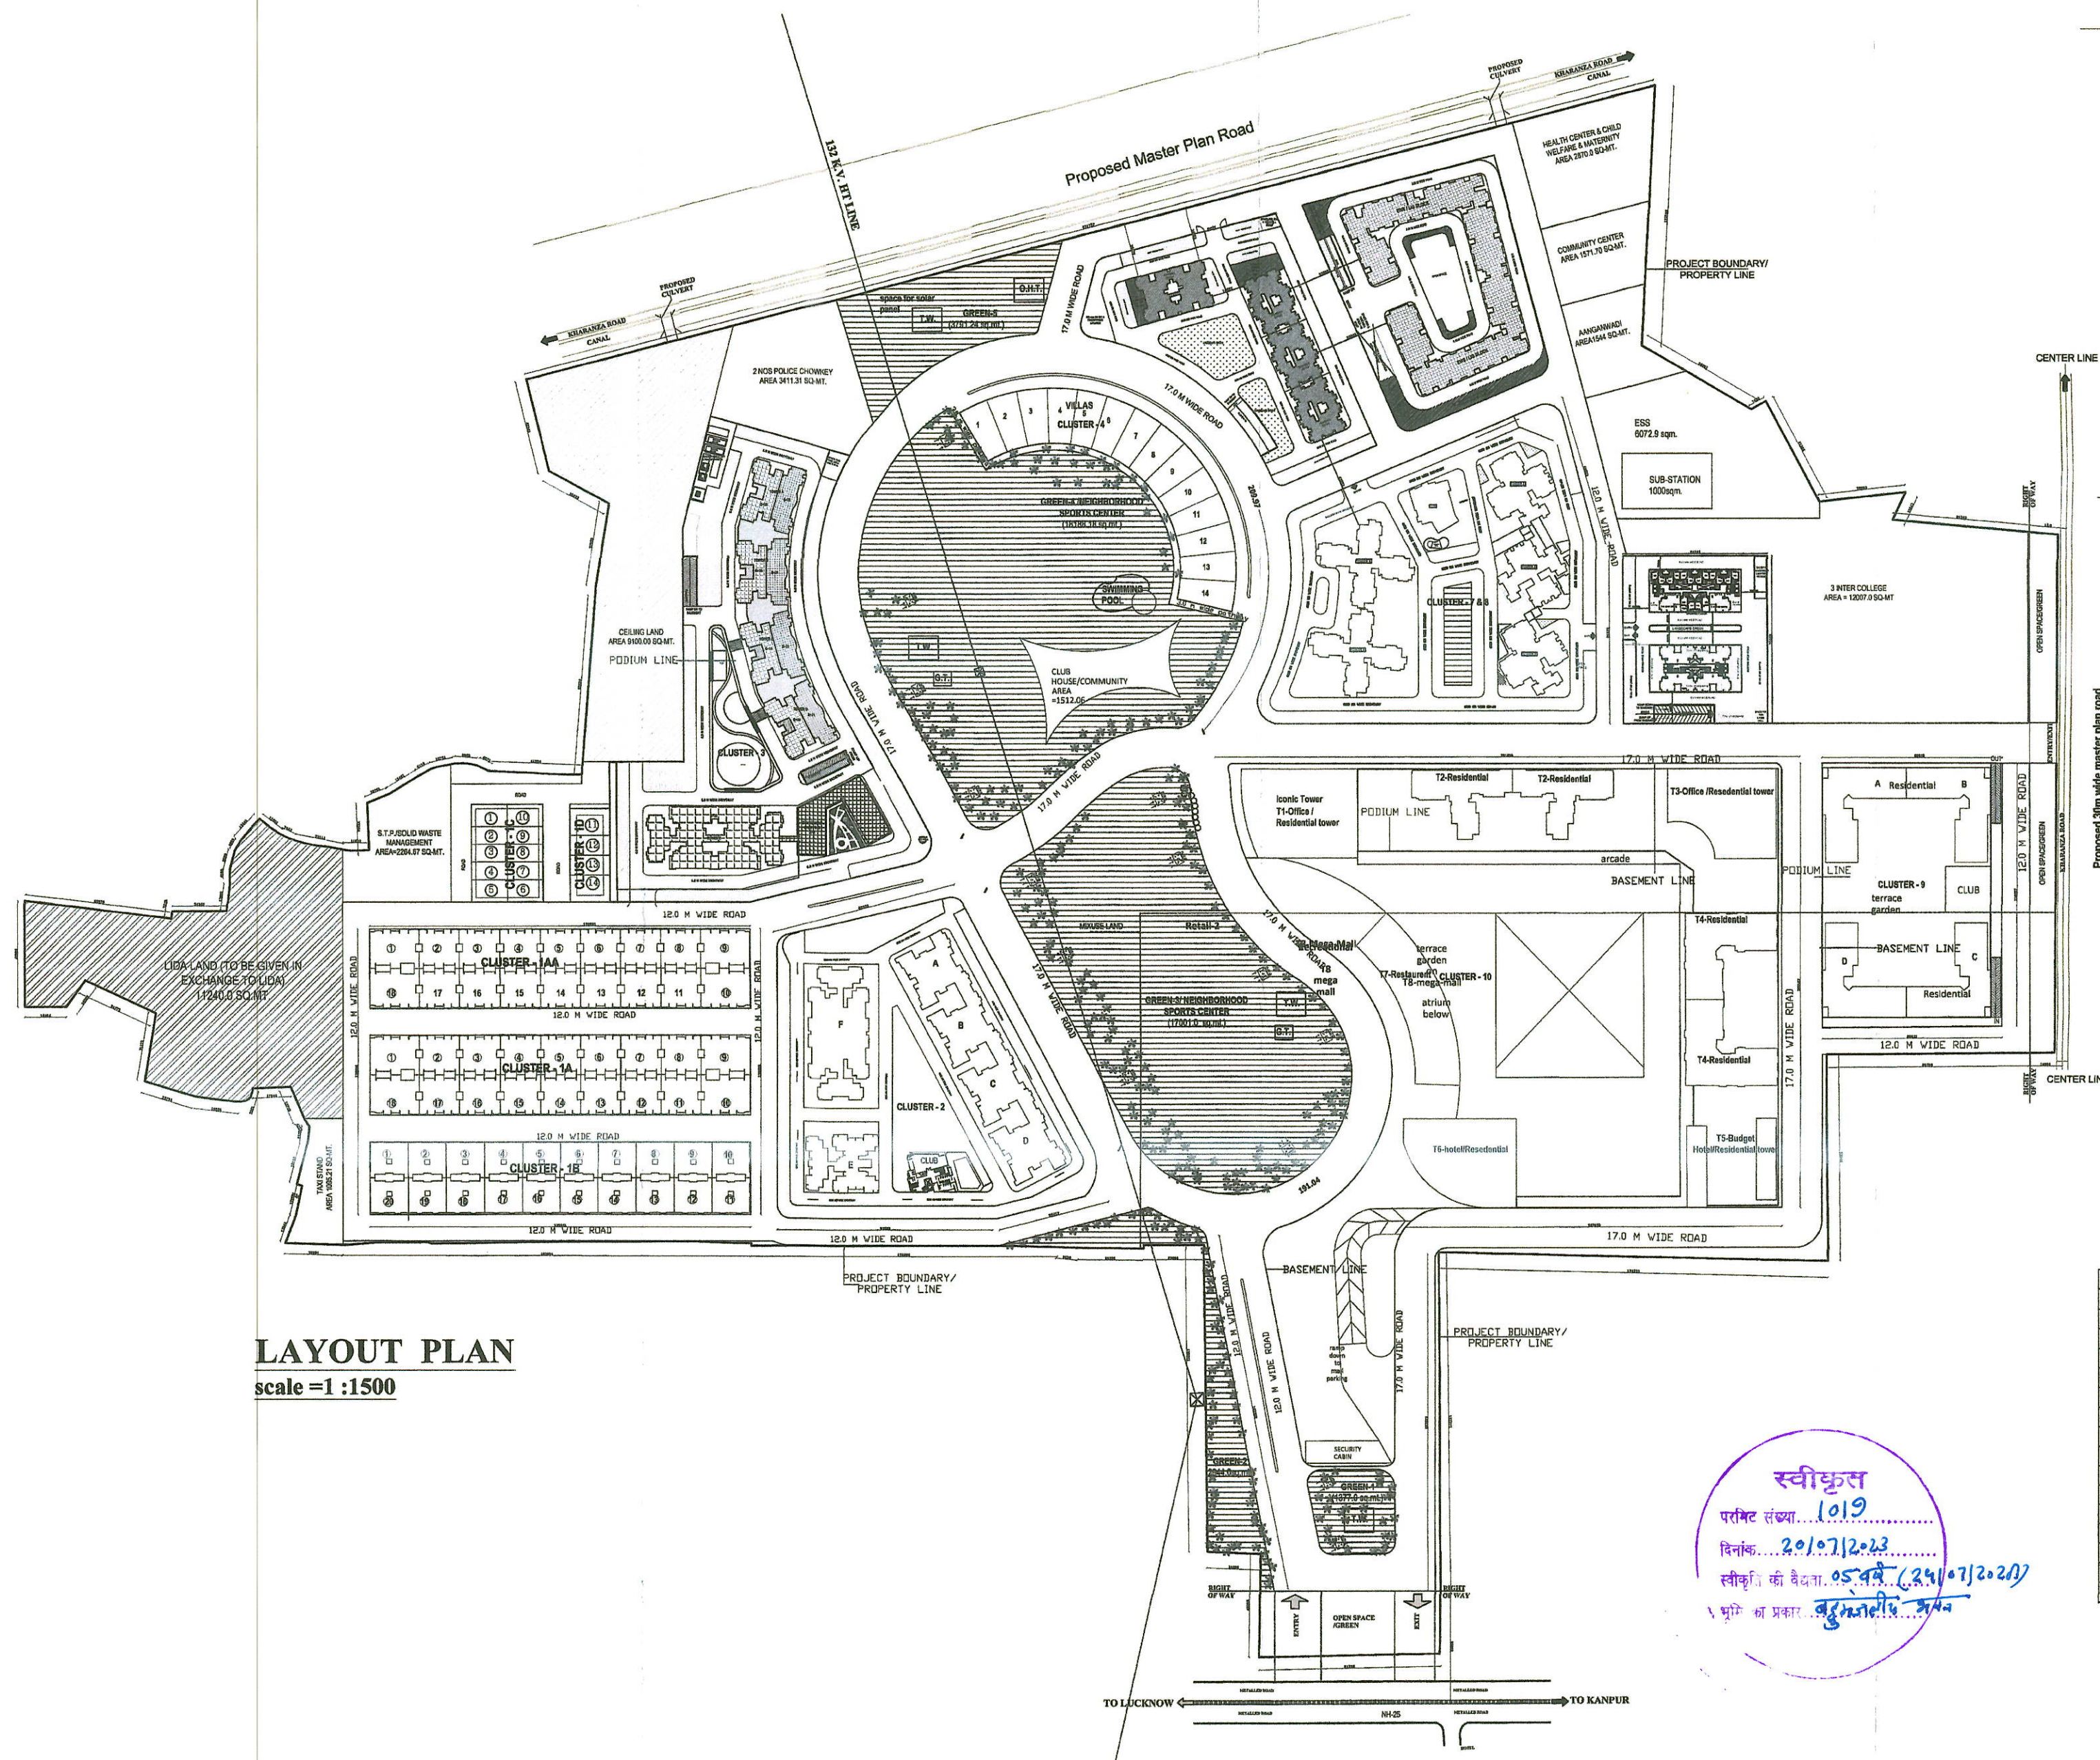

LAYOUT PLAN
scale =1 :1500

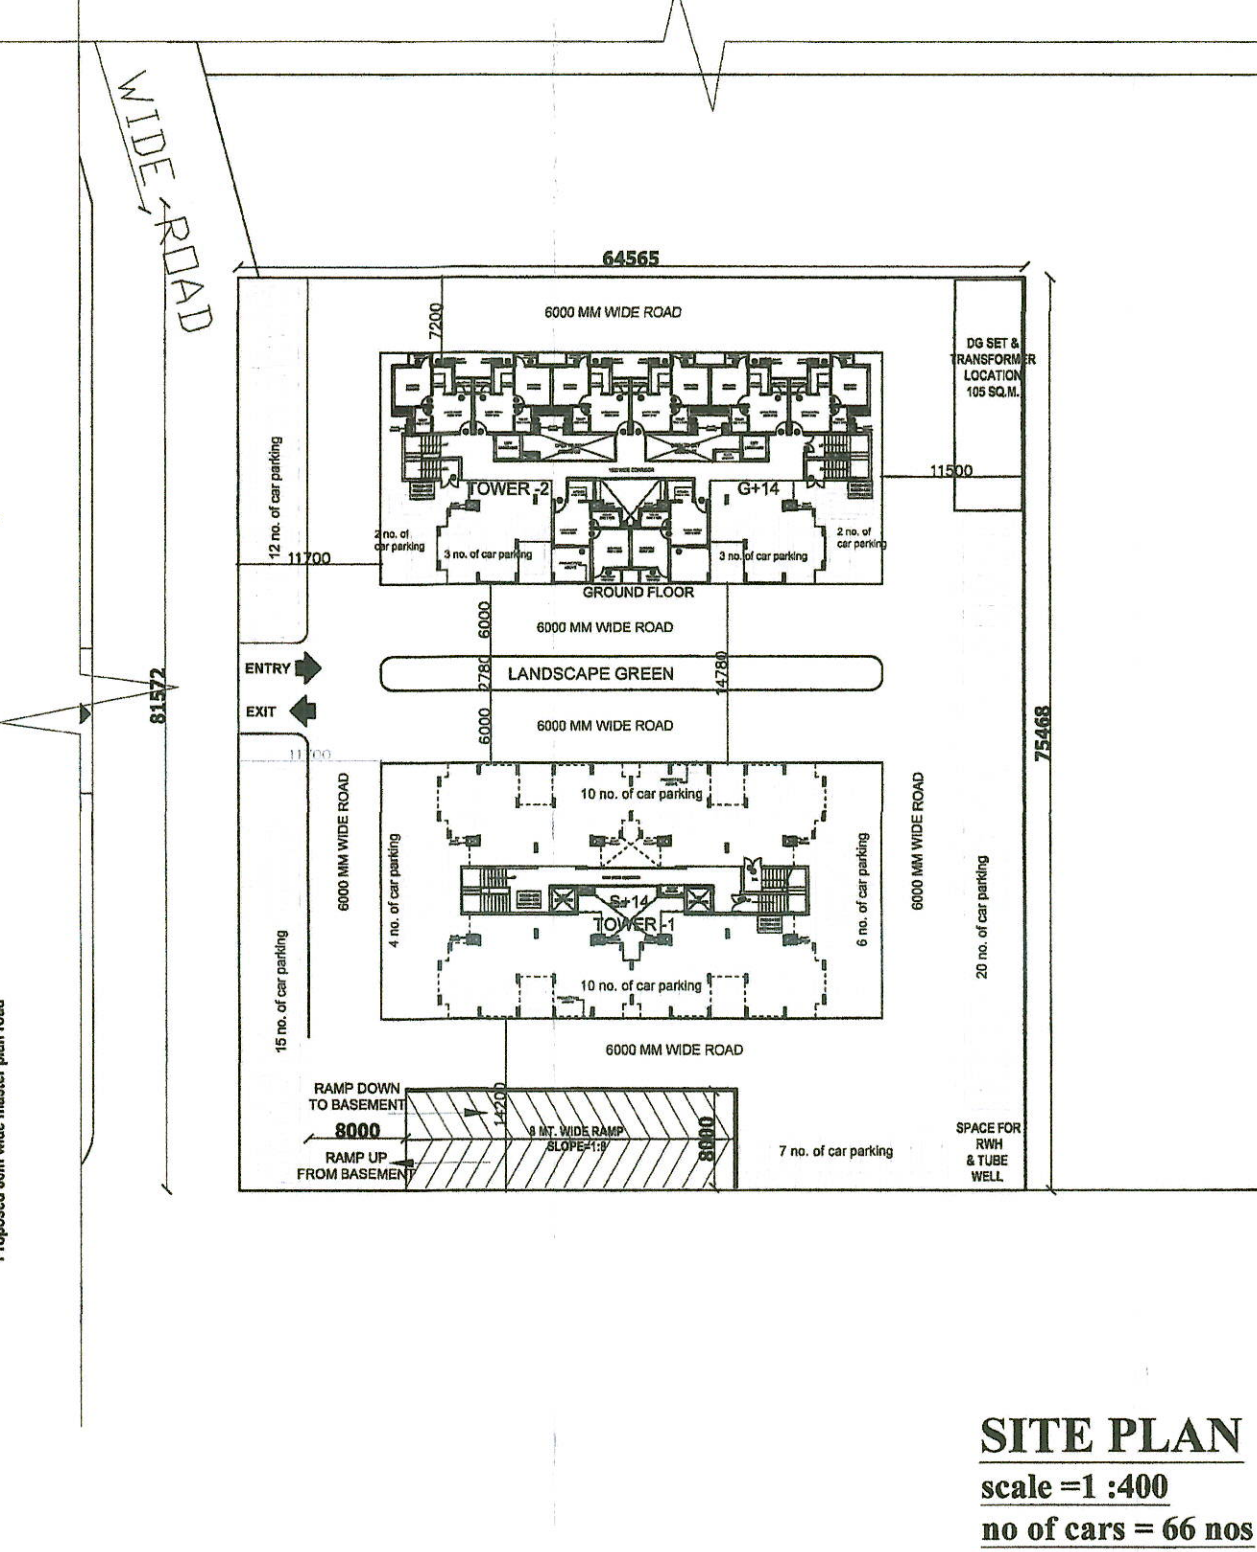

SITE PLAN
scale =1 :400
no of cars = 66 nos


Sl. No.	Description	Residential (sq.mt)	Mix Landuse (sq.mt)	Total (sq.mt)
1	Total Plot Area	248435.0	71744.0	320177.000
2	Plot area in Acres	61.372	17.723	79.095
3	Deductions			
3.1	Ceiling land	9100.0		
3.2	LDA land	11240.0		
4	Gross Plot area after deduction	228095.0	71744.0	399837.000
5	Gross Plot Area in Acres	56.35	17.72	74.070
6	Required Green Area 15% of Residential Plot Area	34213.95	7174.4	41388.350
7	Net Plot Area for FAR (After Deducting Green Area)	193879.050	64569.6	258448.650
8	Permissible Ground Coverage 35 %	79832.55	25110.4	104942.950
9	Permissible FAR @ 2.5 of Net Plot Area	484697.63	161424.00	646121.625
10	Insentive FAR against(460 EVS+460 LIG)Units	53827.87		
11	Total Permissible FAR	536525.50	161424.00	697949.498

SL. NO.	DESCRIPTION	AREA (sq.m.)	acres	%
1	PERMISSIBLE GROUND COVERAGE(35 %)	79,832.550	19.72	35
2	ACHIEVED GROUND COVERAGE FOR CLUSTER 1-A, AA & 1B	14,793.580	3.65	6.49
3	ACHIEVED GROUND COVERAGE FOR CLUSTER 2	3,912.700	0.97	1.72
4	ACHIEVED GROUND COVERAGE FOR CLUSTER 7 & 8	3,127.840	0.77	1.37
5	ACHIEVED GROUND COVERAGE FOR CLUSTER 3	4,262.880	1.05	1.87
6	ACHIEVED GROUND COVERAGE FOR CLUSTER 9	1,462.500	0.36	0.64
7	PROPOSED GROUND COVERAGE FOR CLUSTER 9	2,587.631	0.64	1.13
8	PROPOSED GROUND COVERAGE FOR HUMMING RETREAT	859.330	0.24	0.42
9	REMAINING PERMISSIBLE GROUND COVERAGE AREA TO BE UTILIZED	48,726.089	12.040	21.36

SL. NO.	DESCRIPTION	AREA (sq.m.)	acres	%
1	PERMISSIBLE FAR(484697.63) i.e. 2.5	4,84,697.630	119.74	2.50
2	ACHIEVED FAR FOR CLUSTER 1A, 1AA & 1B	59,241.570	14.63	0.31
3	ACHIEVED FAR FOR CLUSTER 2	47,826.770	11.81	0.25
4	ACHIEVED FAR FOR CLUSTER 7 & 8	64,649.770	15.97	0.33
5	ACHIEVED FAR FOR CLUSTER 3	66,651.480	16.47	0.34
6	ACHIEVED FAR FOR CLUSTER 9	21,073.560	5.21	0.11
7	PROPOSED FAR FOR CLUSTER 9	51,203.741	12.65	0.26
8	ACHIEVED FAR FOR HUMMING RETREAT	13,524.400	3.34	0.07
9	REMAINING PERMISSIBLE FAR AREA TO BE UTILIZED	1,60,526.339	39.660	0.828


BLOCK NAME	PARTICULARS	STILT FLOOR NOT IN CLUSTER A & A AREA	GROUND FLOOR/STILT FLOOR	1st	2nd	3rd	4th	5th	6th	7th	8th	9th	10th	11th	12th	13th	14th	GROUND COVERAGE	TOTAL FAR AREA	No. of Flats	No. of Permitted (37/74)	Humidity/Humid room	Fire tower	Total Area for fees
TOWER-1	AREA	400.98	70.19	463.080	463.080	463.080	463.080	463.080	463.080	463.080	463.080	463.080	463.080	463.080	463.080	463.080	463.080	471.970	4554.110	112	560	94,320	306,540	7388.150
TOWER-2	AREA	177.01	310.56	475.710	475.710	475.710	475.710	475.710	475.710	475.710	475.710	475.710	475.710	475.710	475.710	475.710	475.710	487.360	6970.290	148	740	87,400	306,540	7541.260
BASEMENT																								4734.750
TOTAL																		959.33	13524.40	260	1300	184	613	19434.16

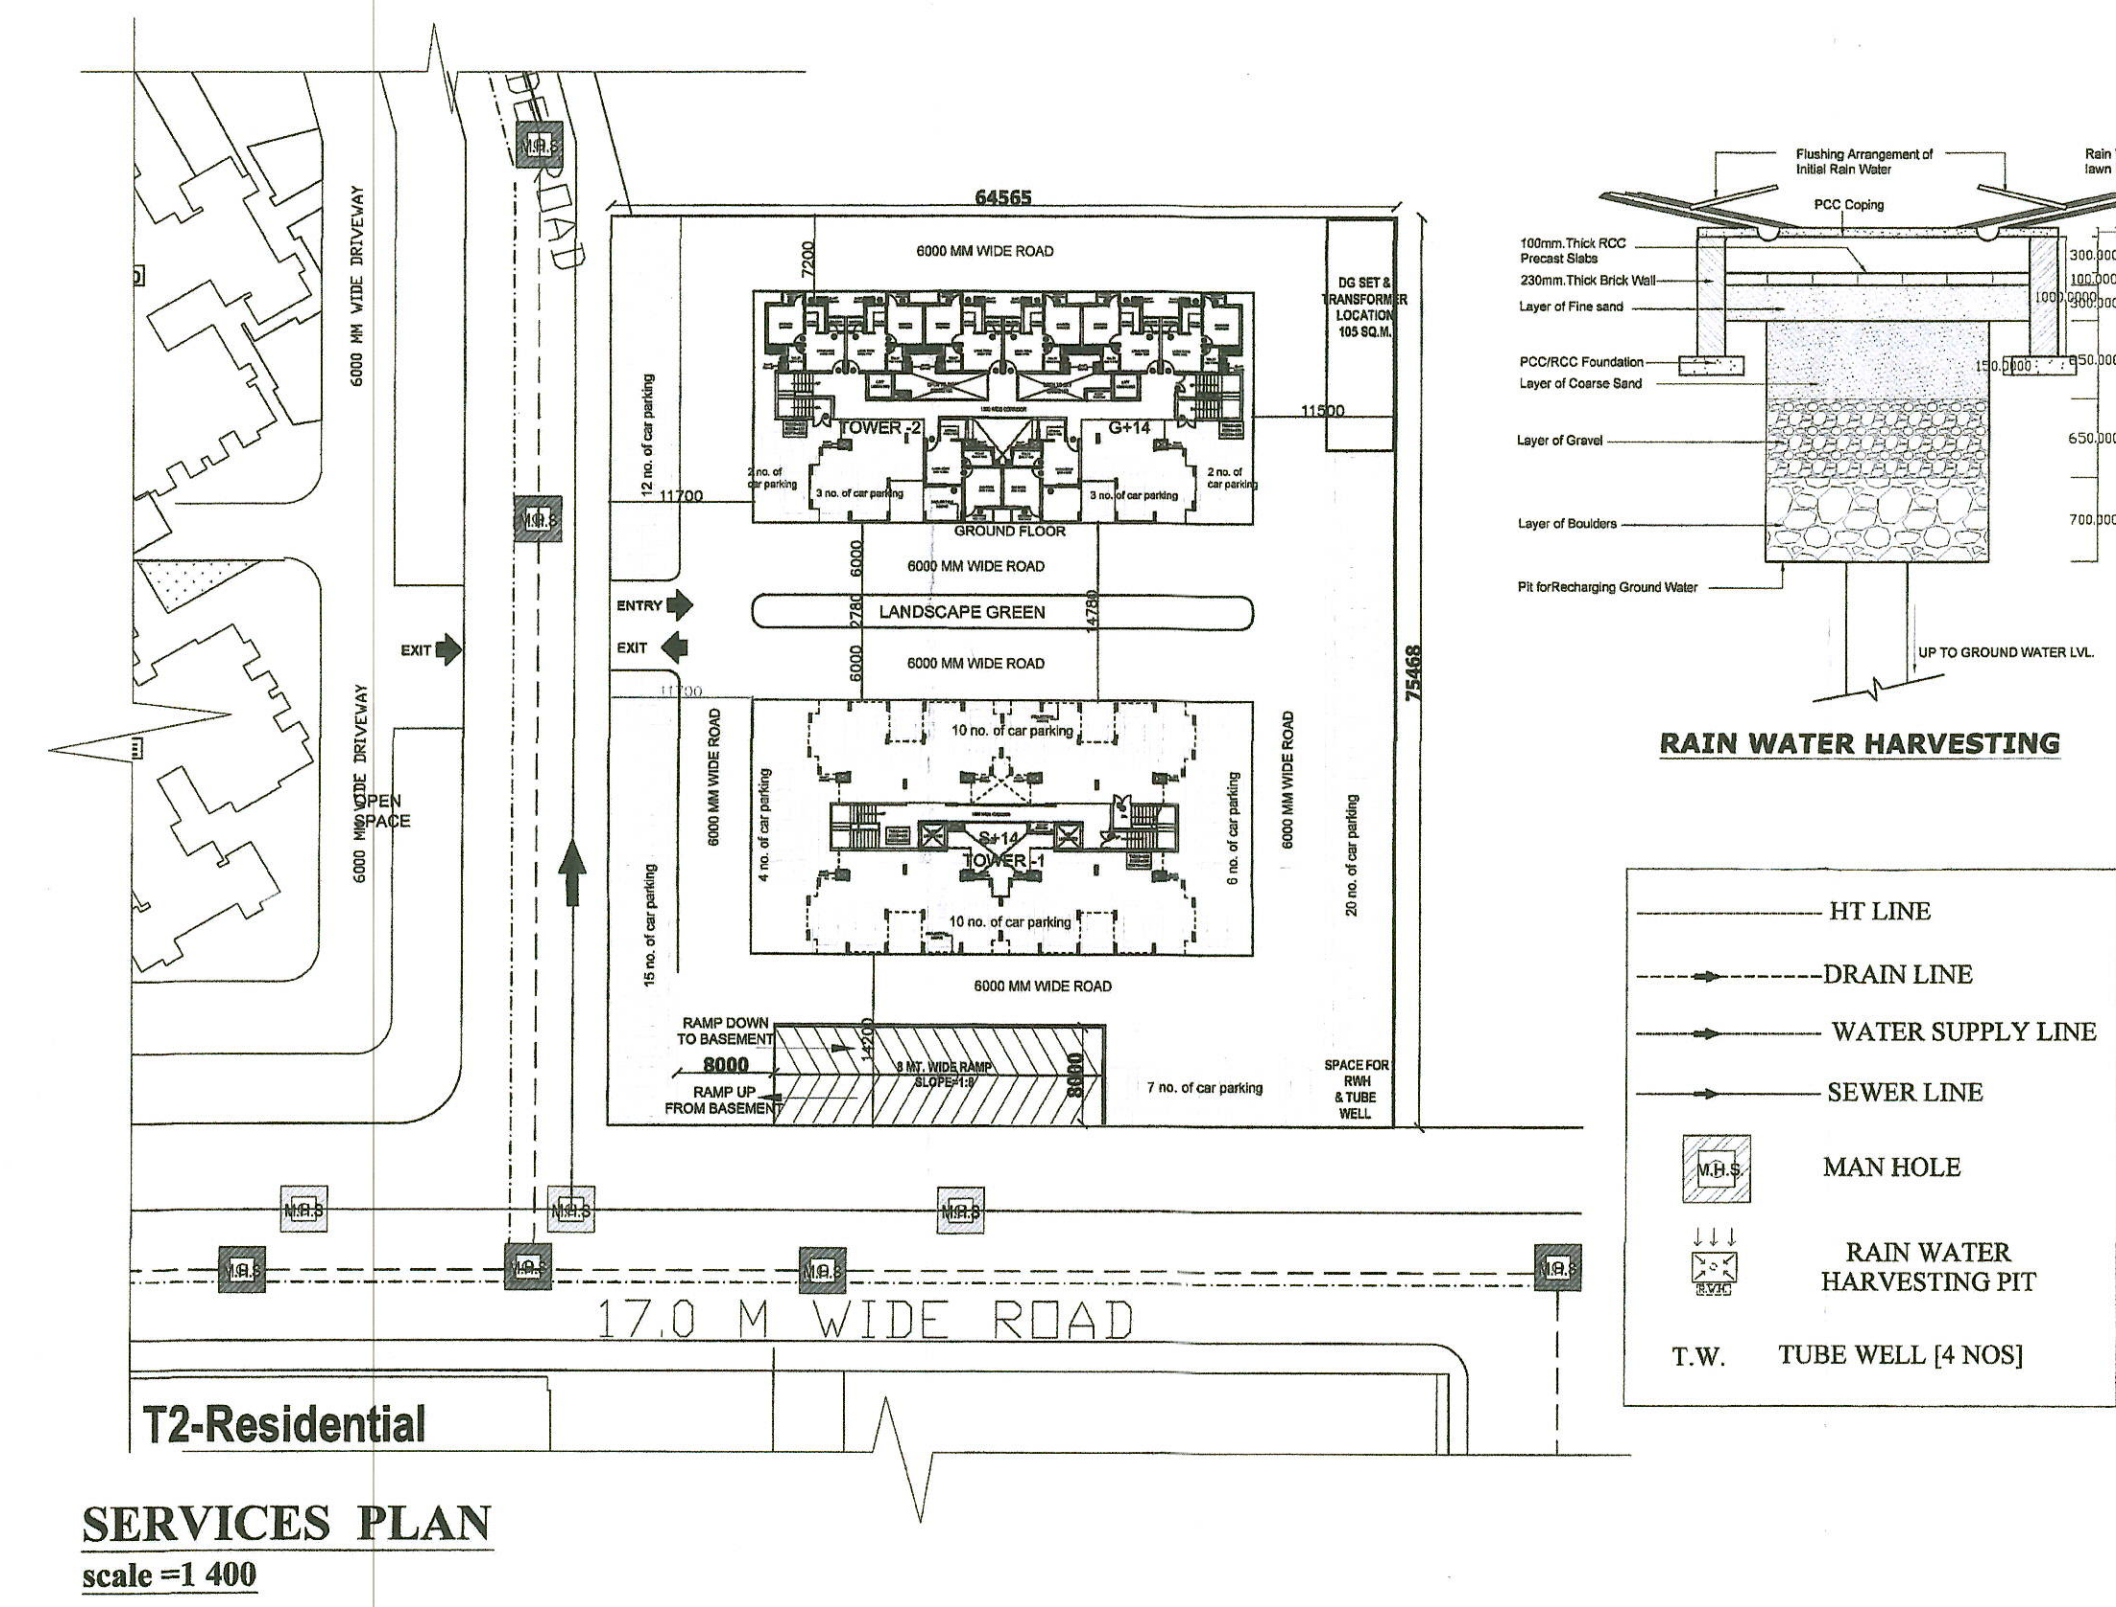

S.NO.	UNIT AREA (SQ.MT)	NO OF UNITS	ECS/UNIT	REQUIRED AREA FOR PARKING
1	Below 50 sq.mt.	92	@2sqmt / unit	184
2	50-100	168	1.00	168


CAR PARKING PROVIDED	186 CARS
2 wheeler PARKING AREA PROVIDED	434.93 SQ.MT
CAR PARKING	
PARKING ON SURFACE	68 CARS
PARKING IN STILT	26 CARS
PARKING IN BASEMENT	92 CARS
TOTAL	186 CARS
2 WHEELER PARKING	
P1	393.1 SQ.MT.
P2	41.83 SQ.MT.
TOTAL	434.93 SQ.MT.


This drawing is a "COPYRIGHT" contents of this drawing or part thereof may not be used or reproduced without the permission of the Architect

NOTES

PROJECT **Revised Layout Plan for Group Housing at Village-Miranpur Pinwat , Kanpur Road , Lucknow**
On Khasra No -
121P, 122P, 130, 131, 132, 133, 134, 135, 136, 137, 138, 139, 140, 141, 142, 143, 144, 145, 146, 147, 148, 149, 150, 151, 152, 153, 154, 166, 167, 178, 179P, 180, 181, 182, 183, 184, 185P, 185SA, 186, 187SA, 188SA, 187P, 188P, 189, 190, 191, 192, 193, 194, 195, 196, 197, 198, 199, 200, 201, 202, 203P, 203SA, 204, 205, 206P, 206SA, 207, 209, 210, 211, 212, 213, 214, 215, 216, 217, 218, 219, 220, 220/701, 221, 222, 223, 224, 225, 226, 227, 228, 229, 233SA, 236SA, 239, 240, 248P, 254P, 259P, 261, 262, 263, 264, 265, 266, 267, 268
at Village-Miranpur Pinwat Pargana-Bijnour, Tahsil & District- Lucknow

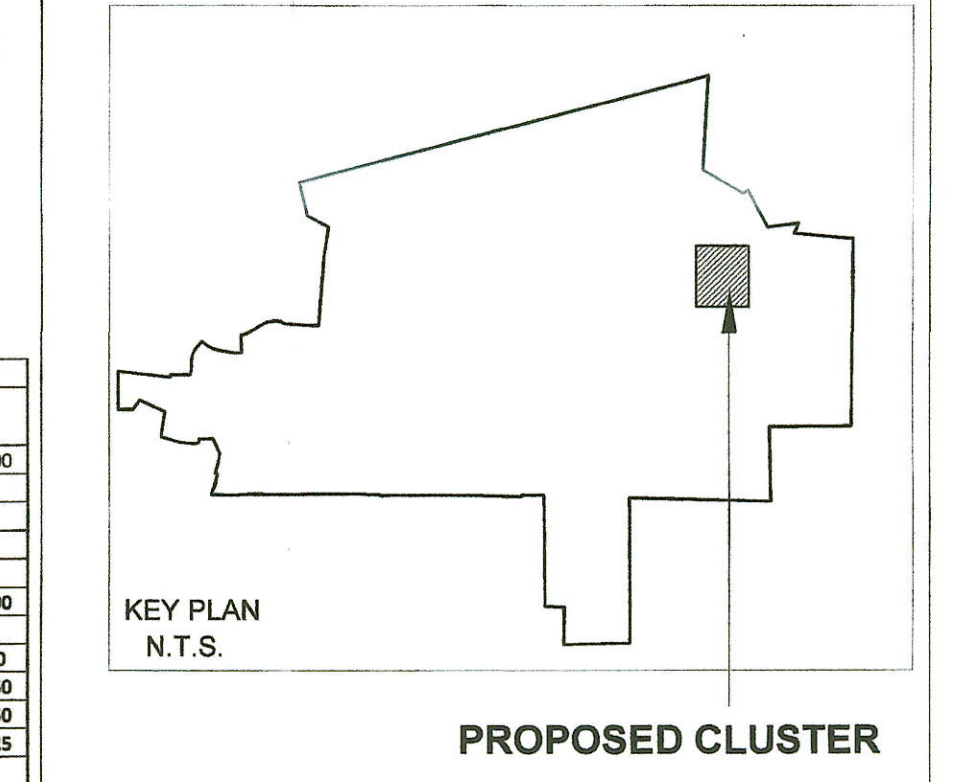

SUBMISSION DRAWING OF HUMMING RETREAT ON KHASRA NO. 224 P & 225P

DESIGNED BY