


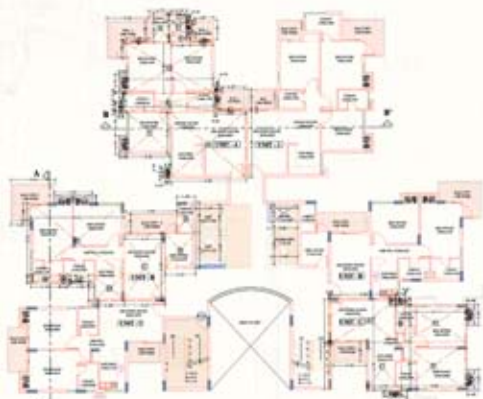

1. TYPICAL FLOOR PLAN (Tower 1)
SCALE: 1:100



4. AREA DETAIL - UNIT C
SCALE: 1:100



















1. TOWER - 2



4. AREA DETAIL - TYPICAL FLOOR
SCALE: 1:100

ALL DIMENSIONS ARE IN MM

1. SITE PLAN

2. GENERAL AREA AND TYPICAL FLOOR PLAN

3. TYPICAL FLOOR PLAN

4. AREA DETAIL - UNIT C

5. AREA DETAIL - UNIT B

6. AREA DETAIL - UNIT A

7. AREA DETAIL - TERRACE

8. AREA DETAIL - TYPICAL FLOOR

9. TOWER - 2









NOTE

ALL DIMENSIONS ARE IN MM

KEY PLAN



































SECTION A-A



SECTION B-B



SECTION C-C

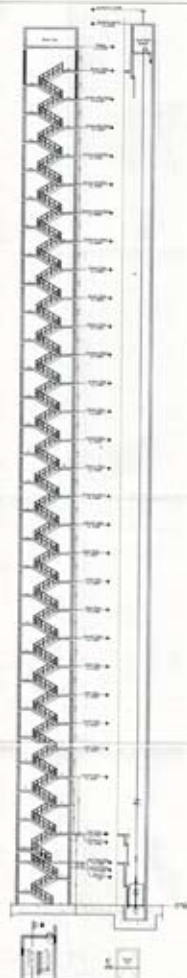

SECTION D-D

NOTES

ALL DIMENSIONS ARE IN FEET

KEY PLAN



















1. 1ST FLOOR PLAN (S&M)



2. 2ND FLOOR PLAN

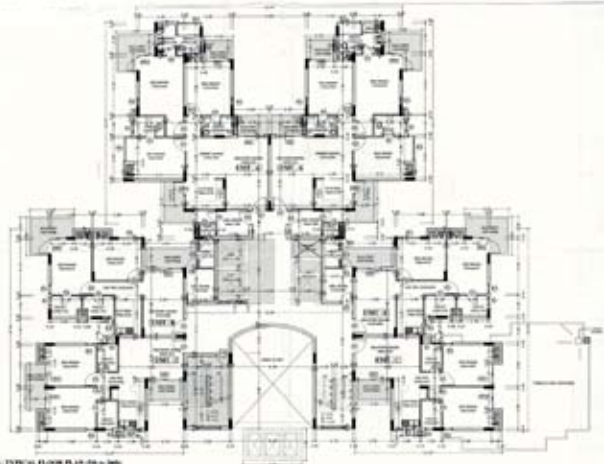

3. 3RD FLOOR PLAN (S&M)

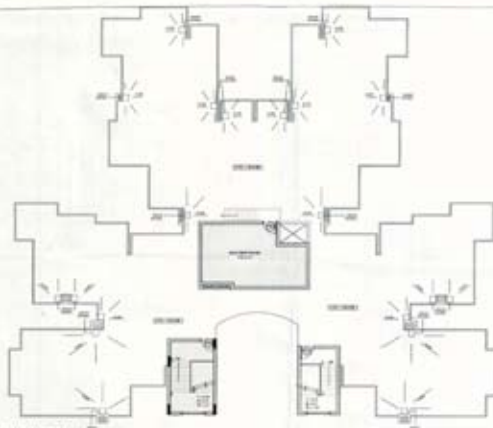

4. 4TH FLOOR PLAN

NOTE

ALL DIMENSIONS IN CM

KEY PLAN
































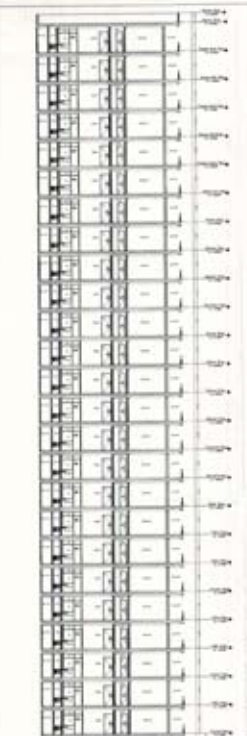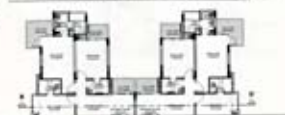


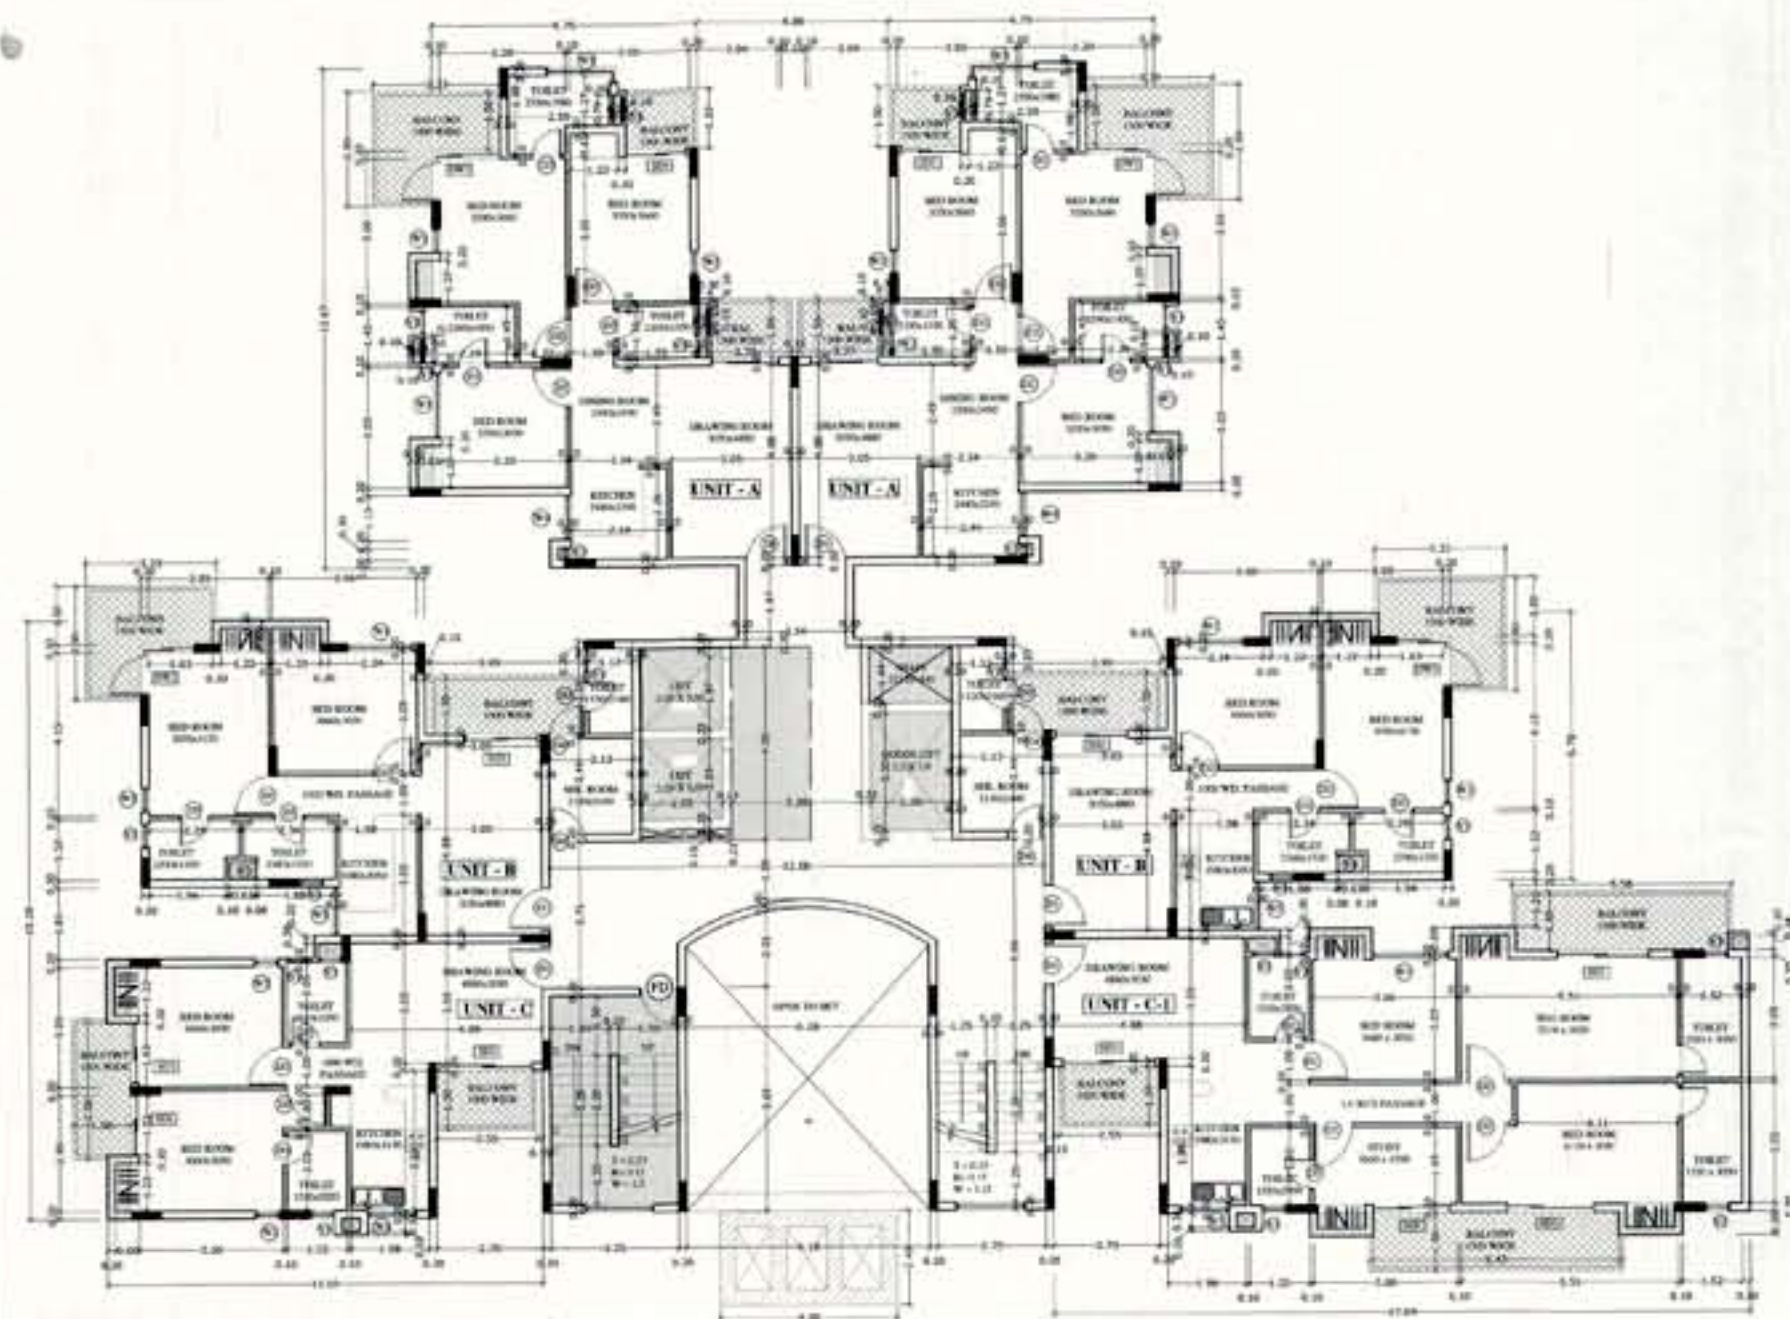


1 FLOOR PLAN (2nd, 3rd, 4th)
SCALE 1:100

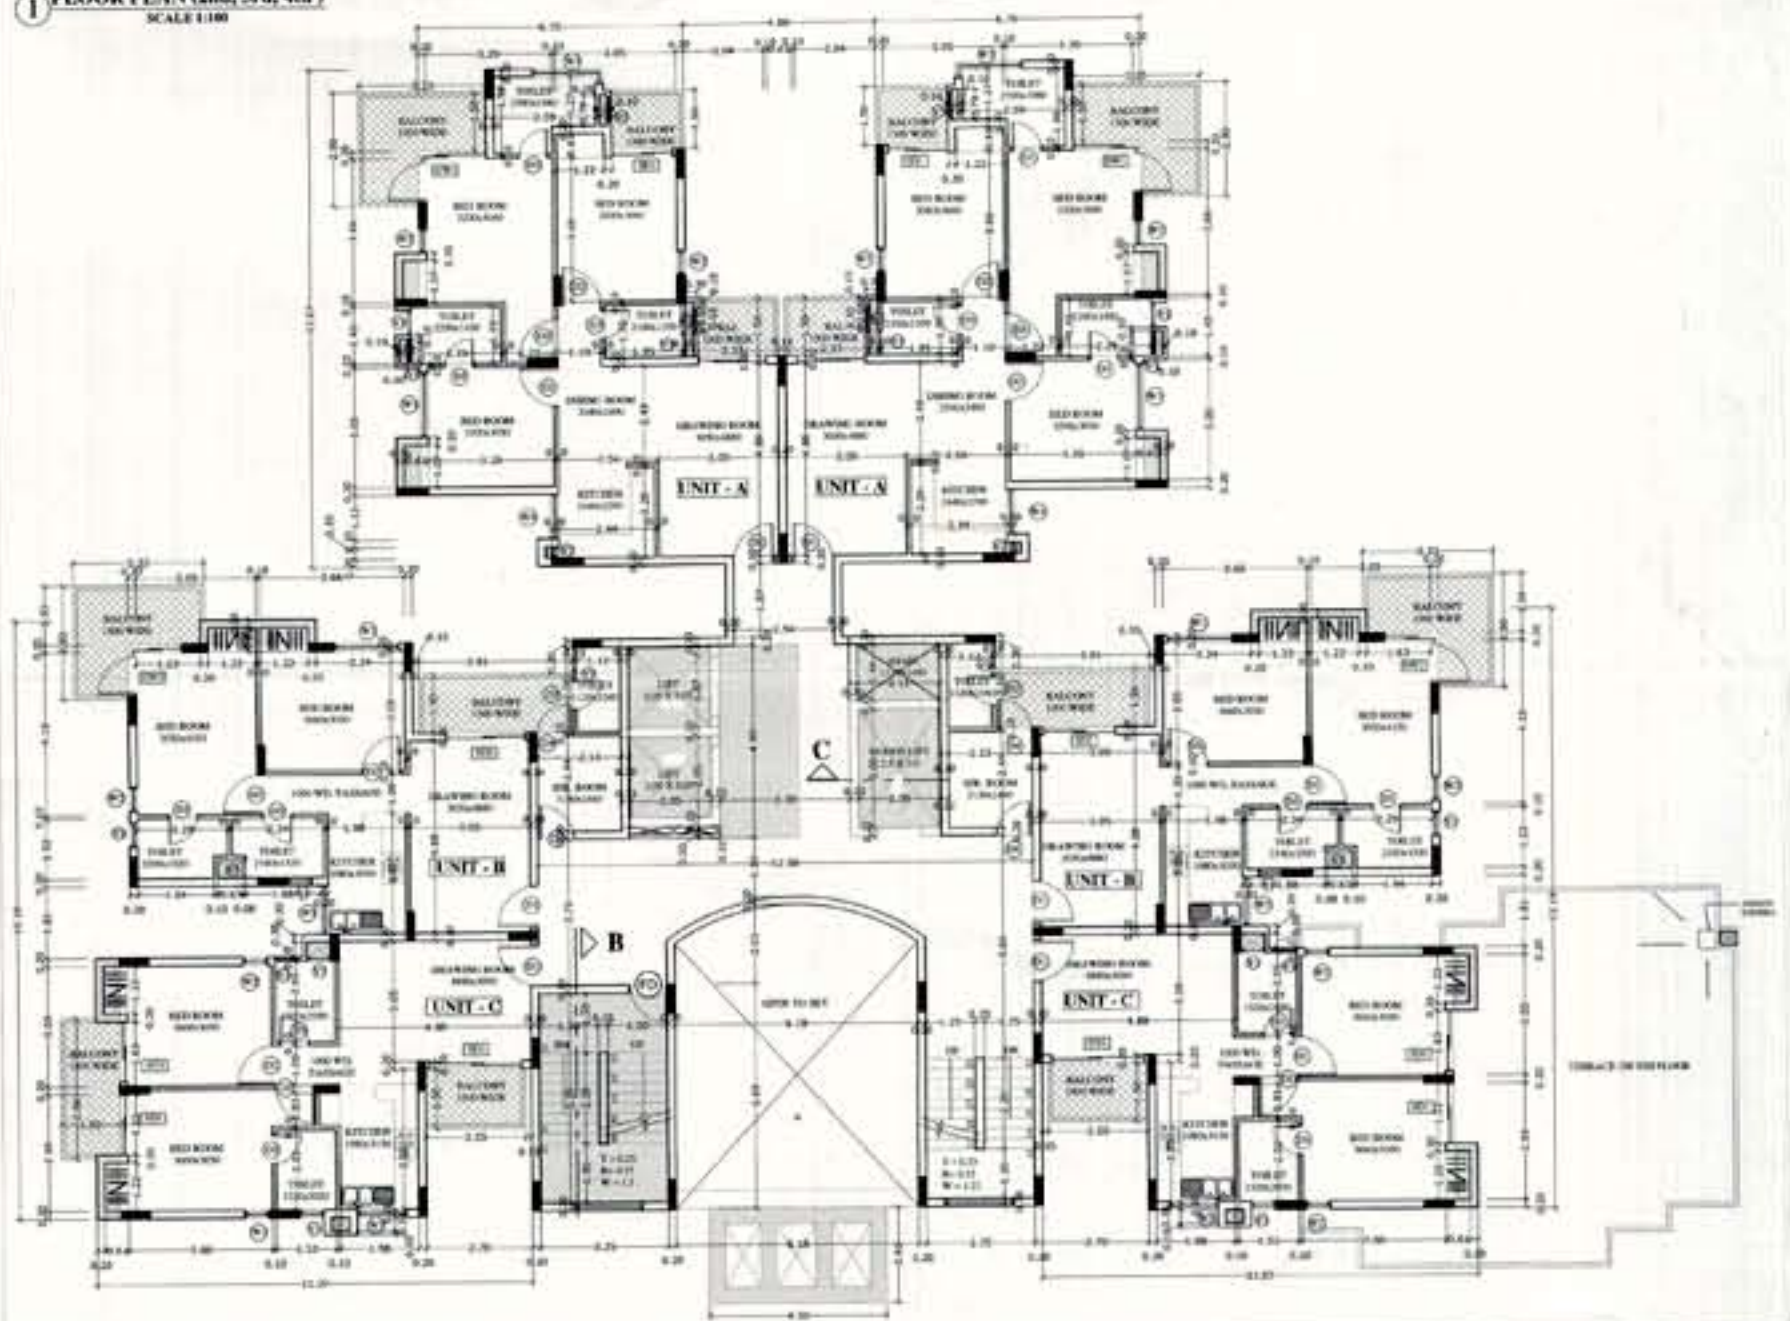

TERRACE FLOOR PLAN

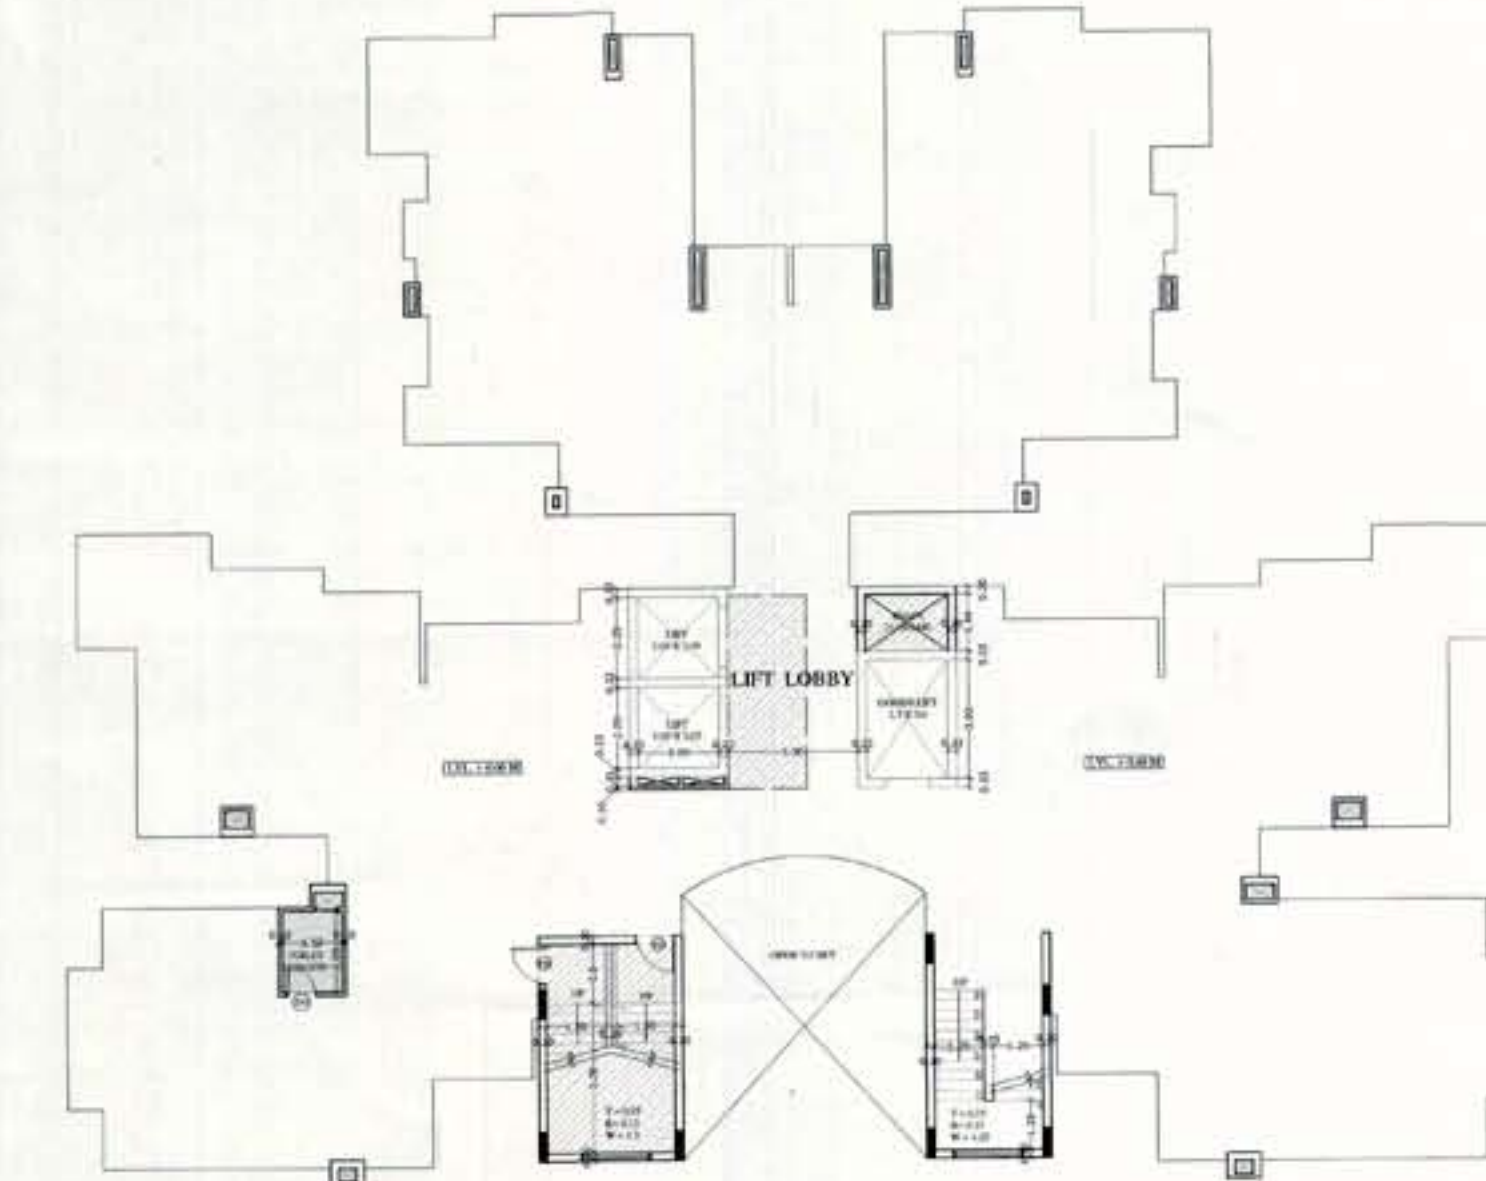

3 STILT FLOOR PLAN
SCALE 1:100

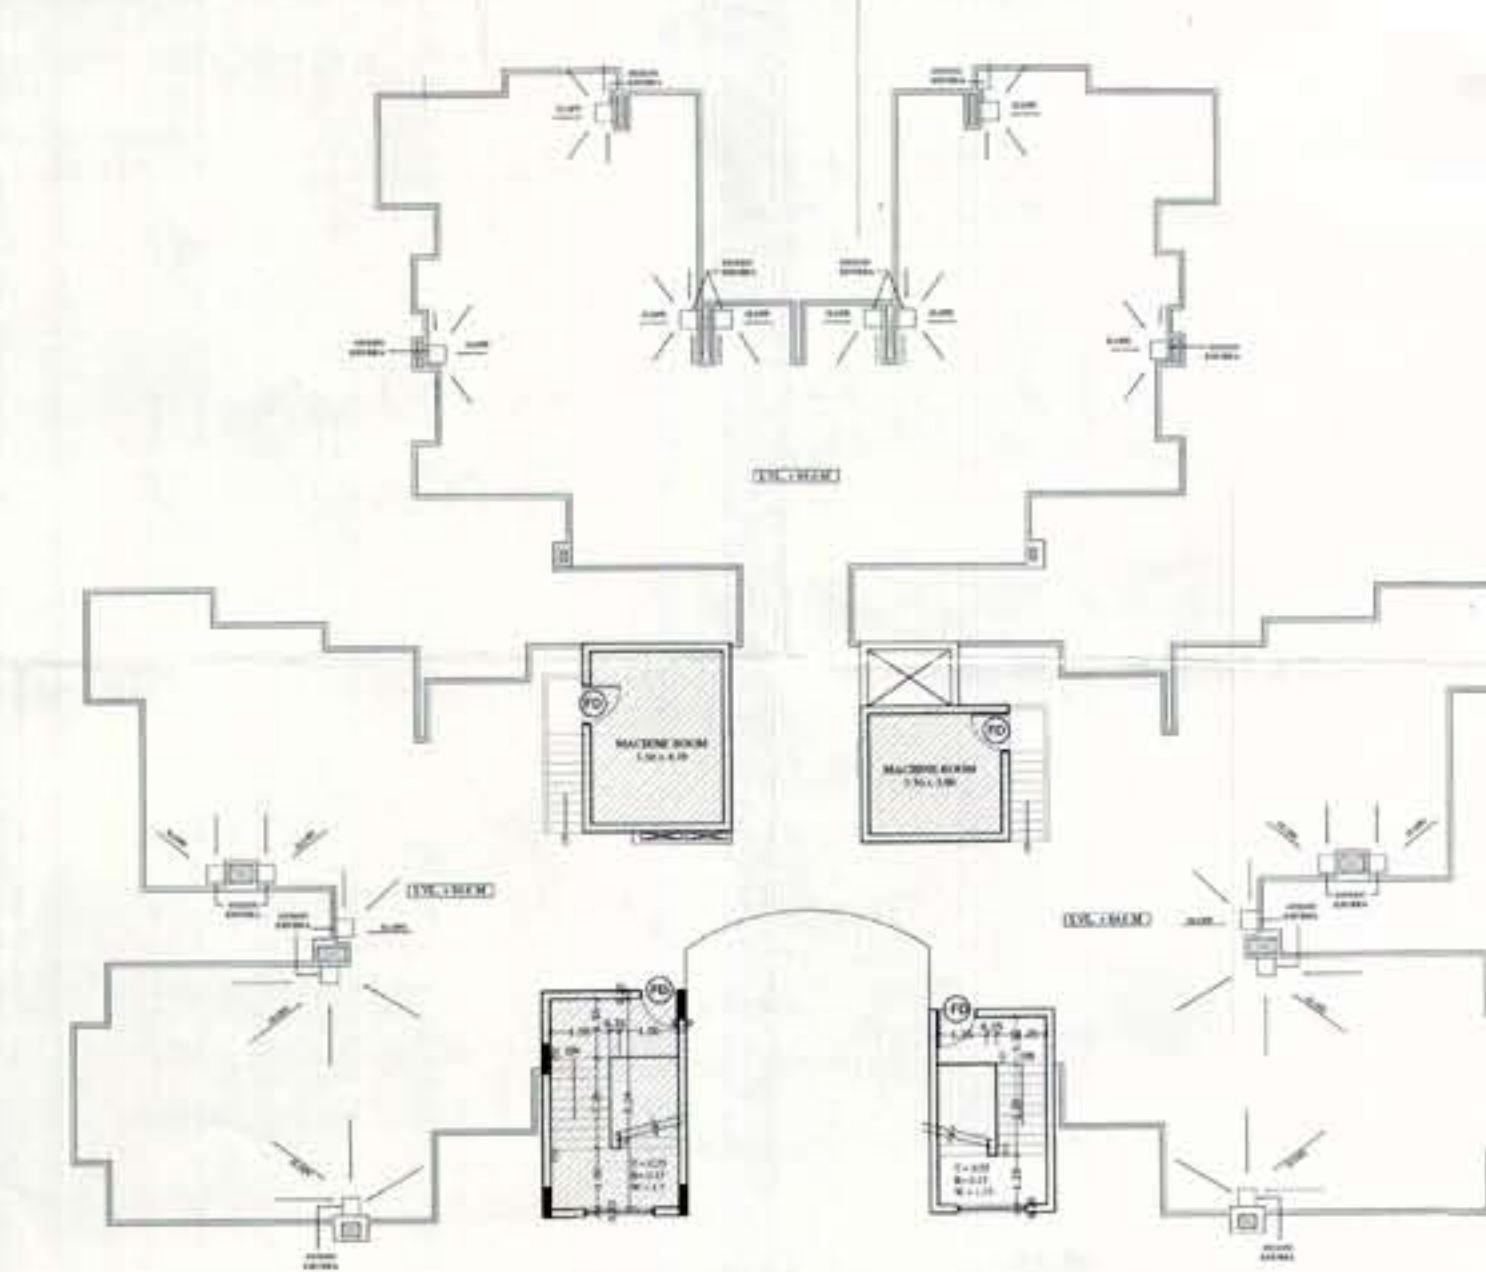

NOTE
ALL DIMENSIONS ARE IN MM.

KEY PLAN

JOINERY DETAIL OF CLUSTER (T-1)

S.NO	TYPE	SIZE	SILL	LINTEL
1	W1	1050X2100	80	2300
2	W2	1000X2100	80	2100
3	W3	1500X2100	80	2100

OWNER: Ratan Builders Pvt. Ltd.
THROUGH: MEGALUM GRC
R-128, SECT-63, Noida, U.P.

PROJECT TITLE: PROPOSED GROUP HOUSING FOR RATAN BUILDERS PVT. LTD. AT LAND MEASURING 10004.57 SQ.M. AT PLOT NO. GR-01, SURKHA, GAZIABAD, U.P.

ARCHITECTS: KA KHARE Associates
Architects, Planners, Designers

ISSUED FOR: TOWER - 1 (3+25) (PLANS)

SCALE: 1:100 DATE: 12th Aug 2019

DRAWN BY: STATUS: 05











TERRACE FLOOD AREA UNDER UTILIZED			
BUT ROOM FLOOD & MINIMUM ROOM AREA UNDER 1% AREA			
1	0.11	0.04	36.37
2	0.02	0.01	36.77
3	0.02	0.01	36.88
4	0.1	0.1	36.82
5	0.14	0.16	37.02
TOTAL		0.39	37.04
BUT ROOM FLOOD & WATER TANK UNDER 1% AREA			
1	0.11	0.04	36.37
2	0.01	0.01	36.88
3	0.1	0.1	36.82
4	0.01	0.16	37.02
TOTAL		0.29	37.04
TOTAL TERRACE AREA UNDER 1% AREA		0.68	37.04


[illegible]

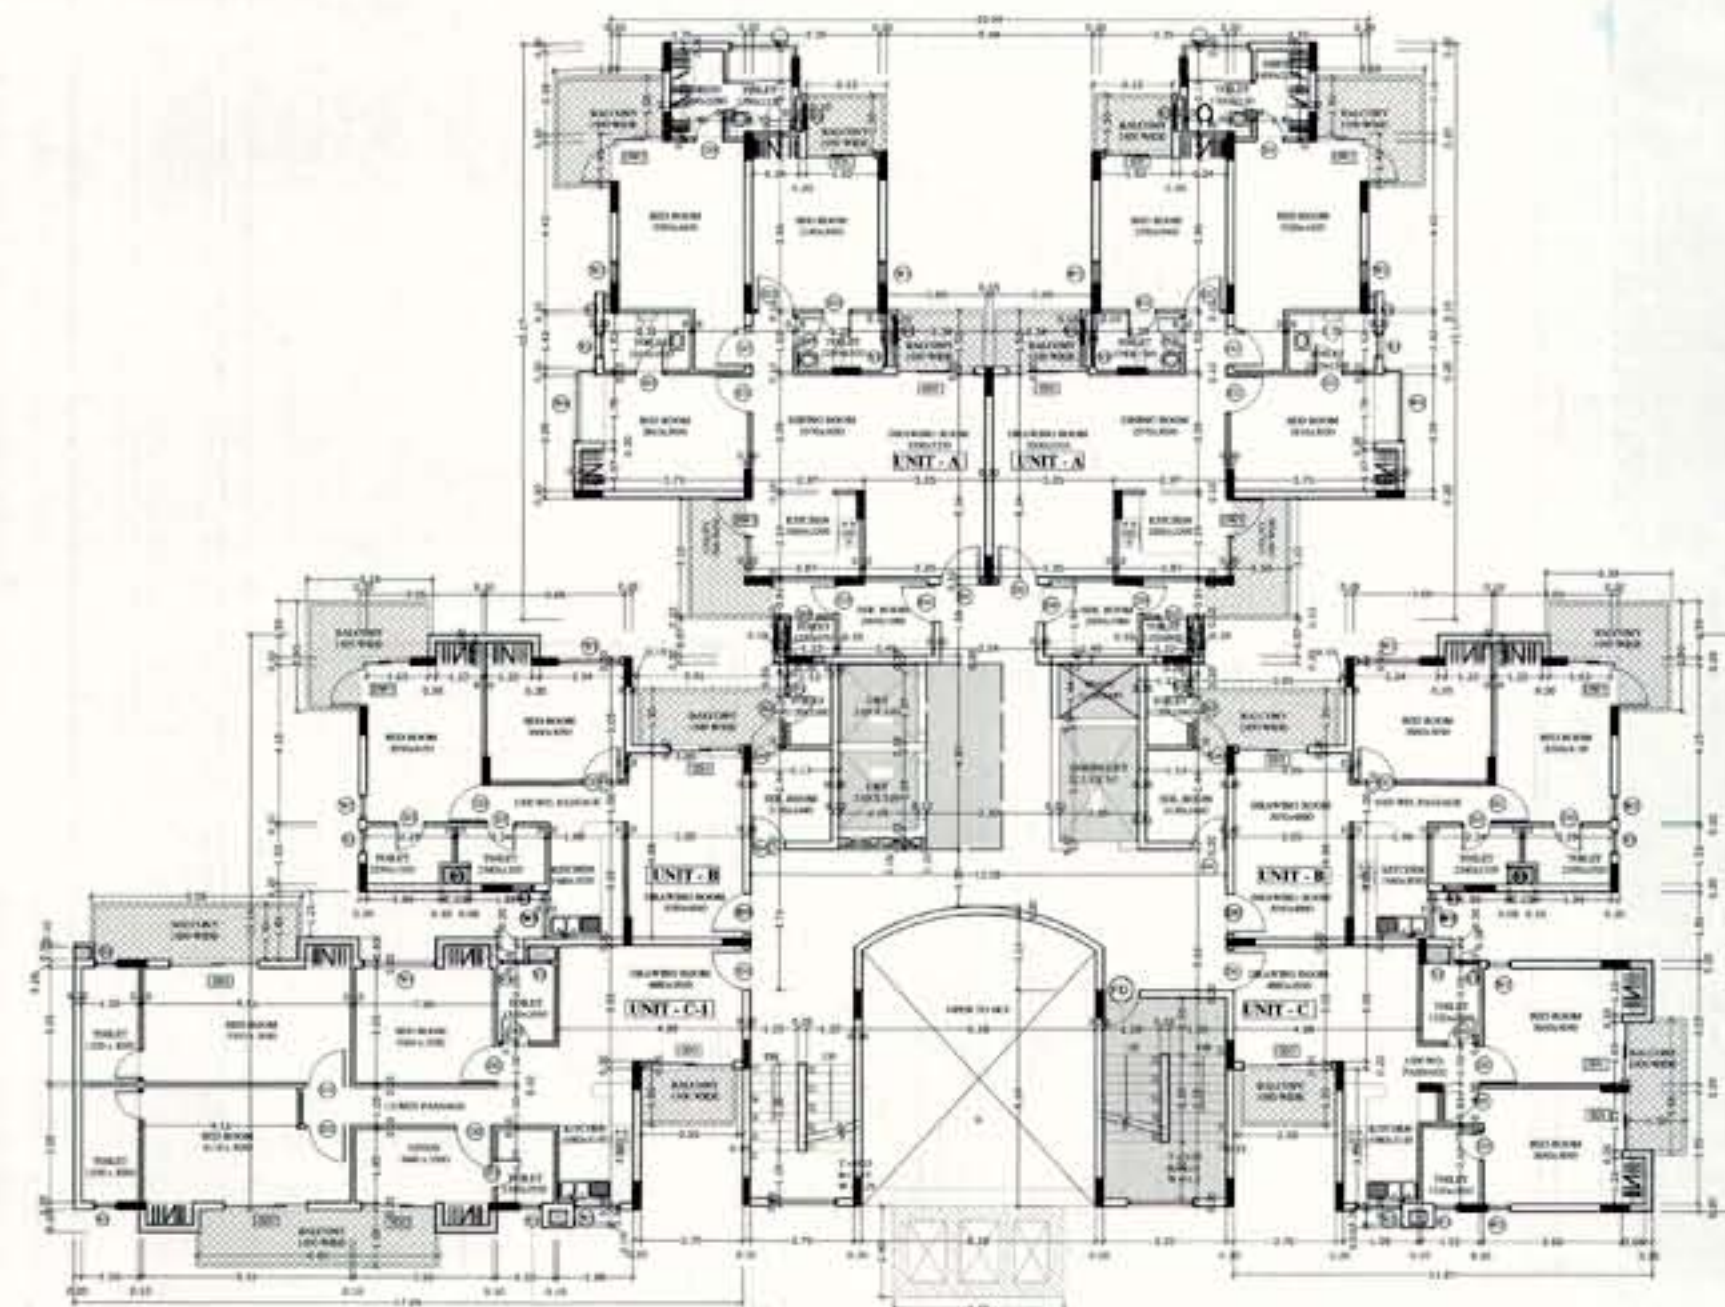


1 FLOOR PLAN (2nd, 3rd, 4th)
SCALE 1:100

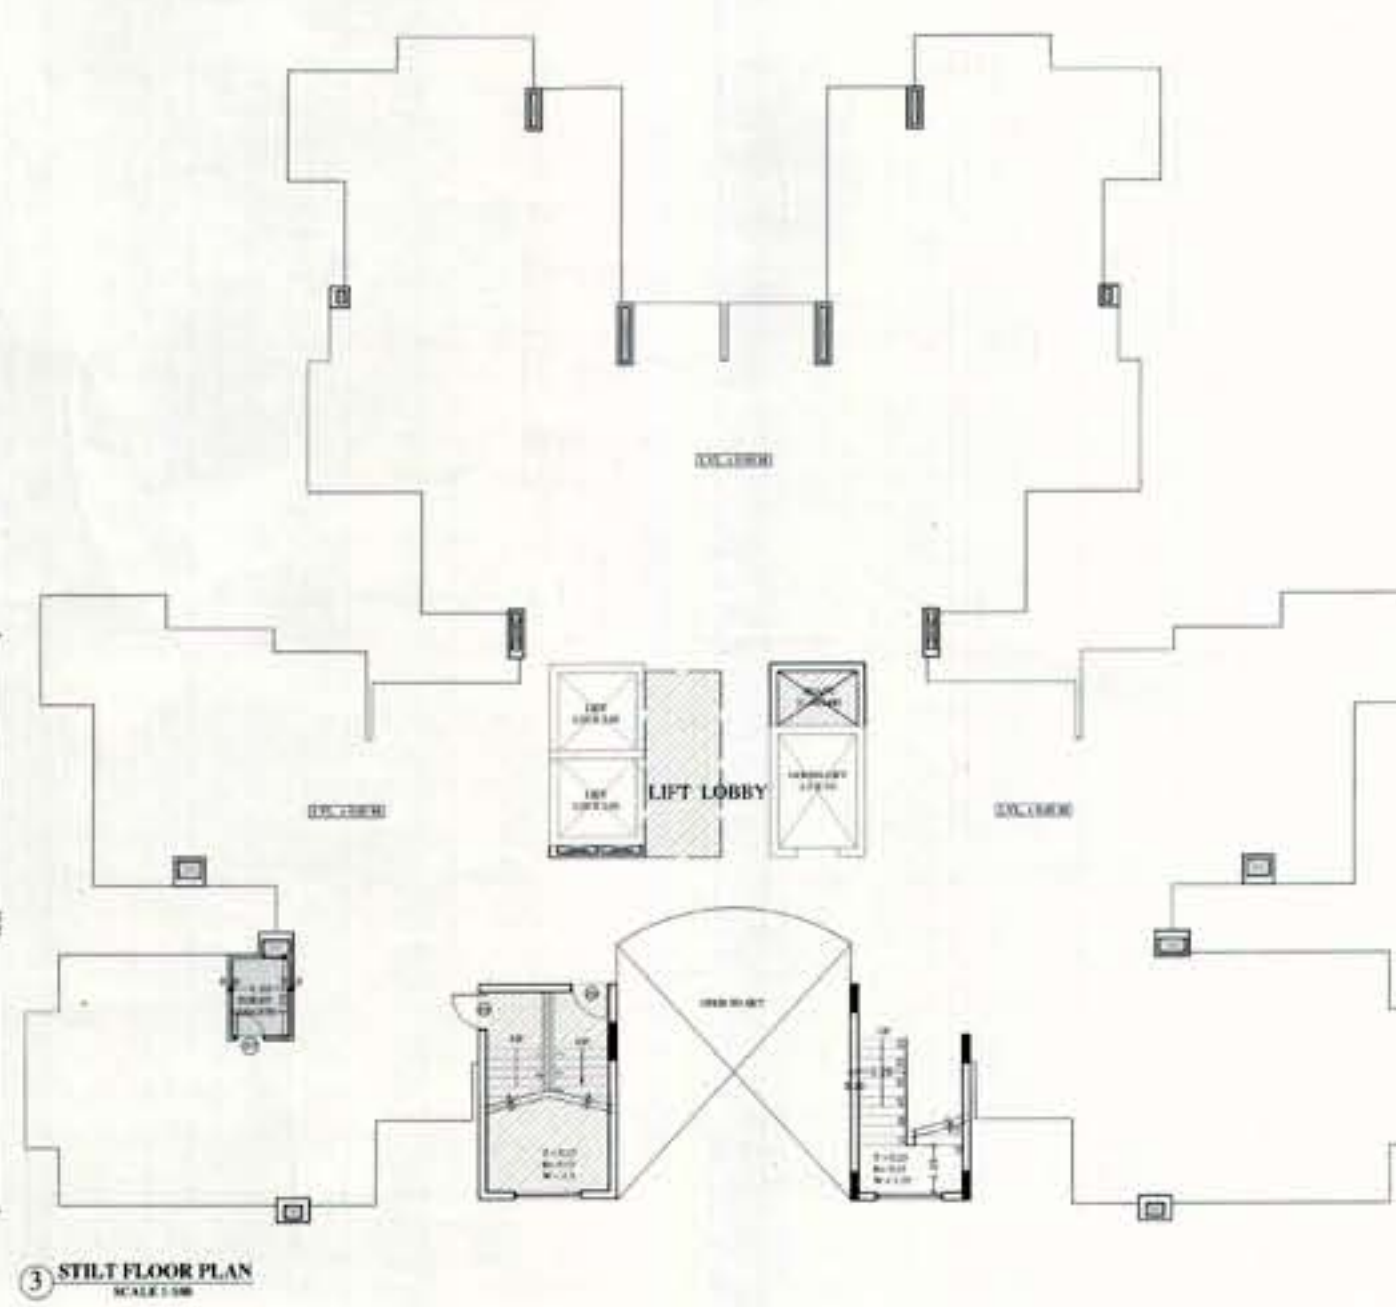

3 STILT FLOOR PLAN
SCALE 1:100

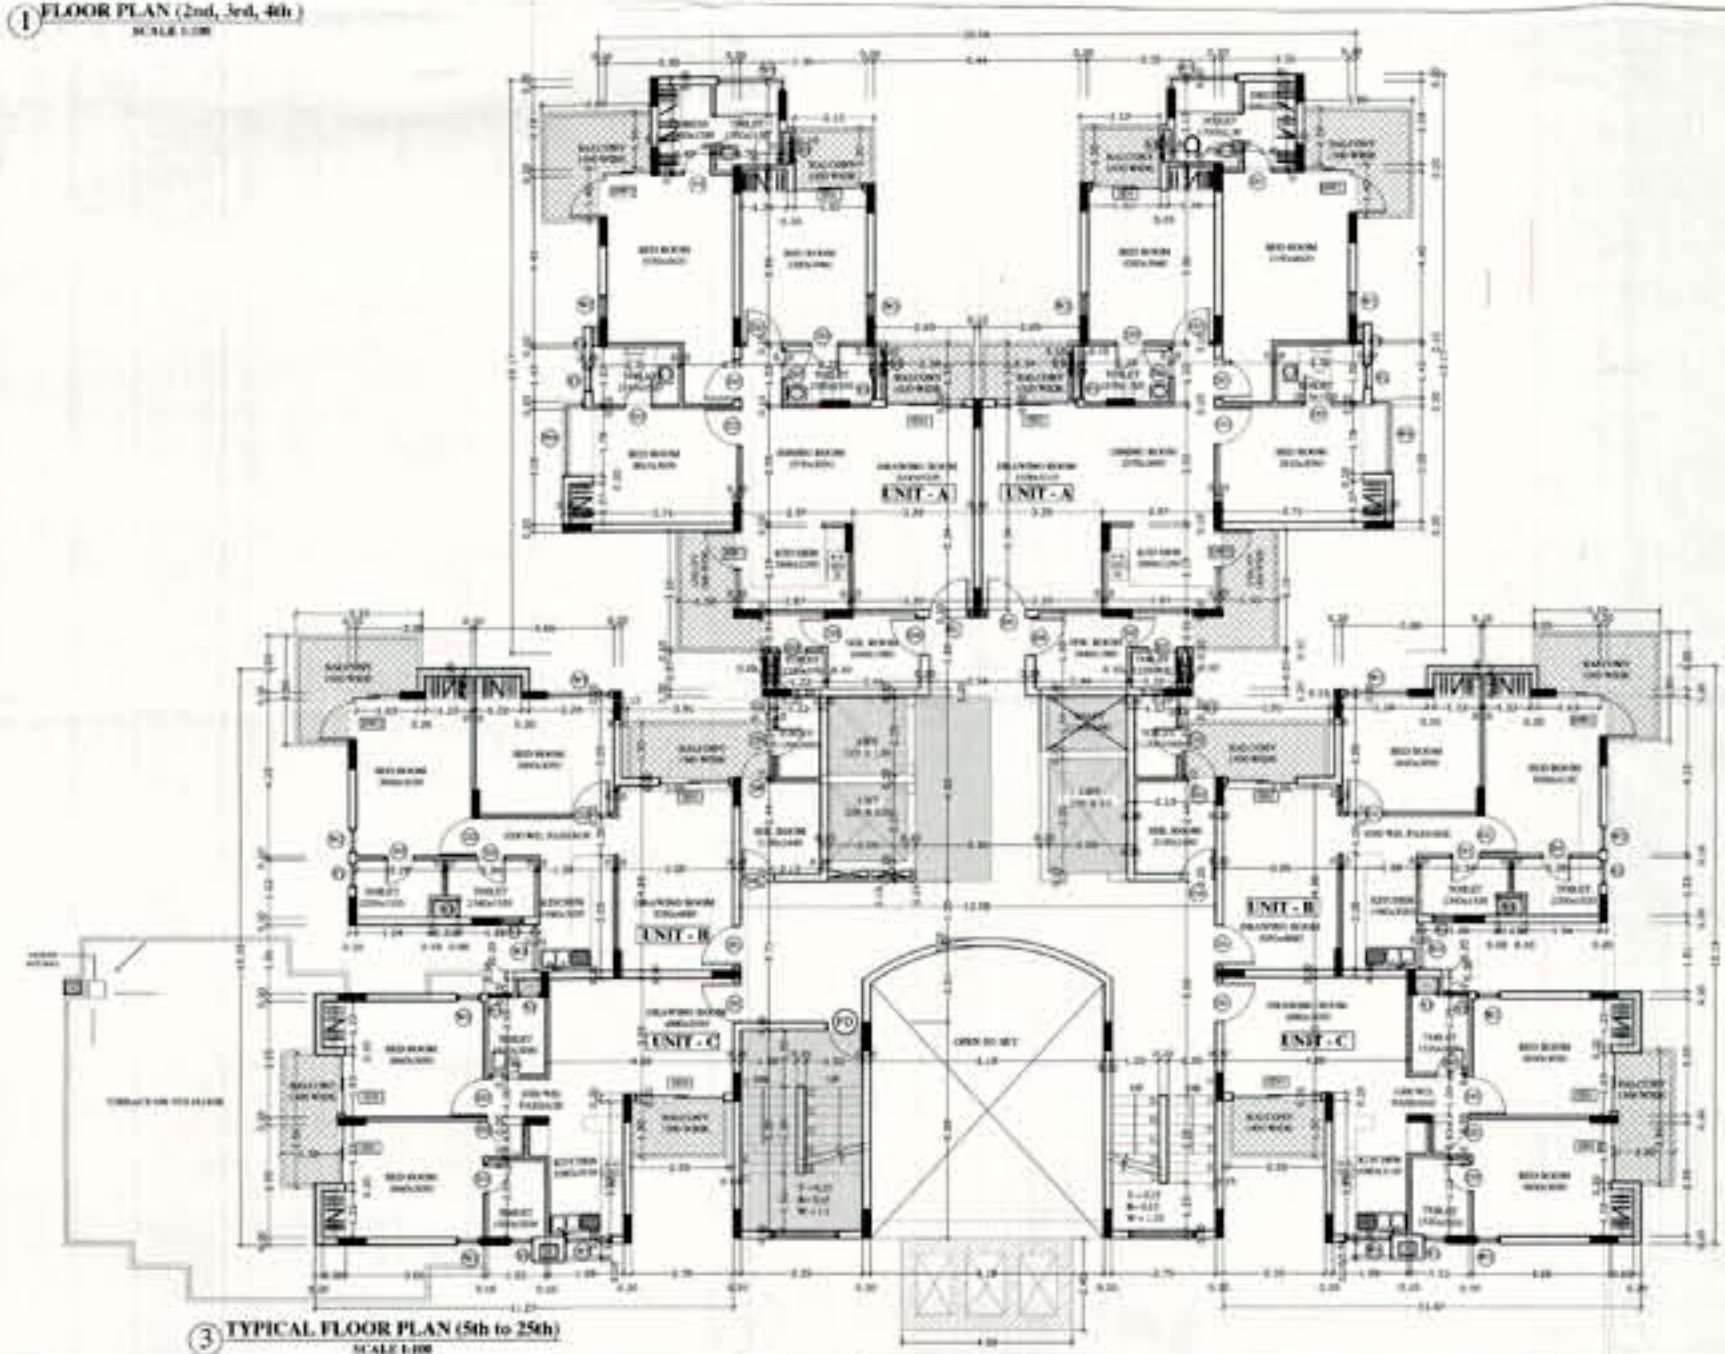

3 TYPICAL FLOOR PLAN (5th to 25th)
SCALE 1:100

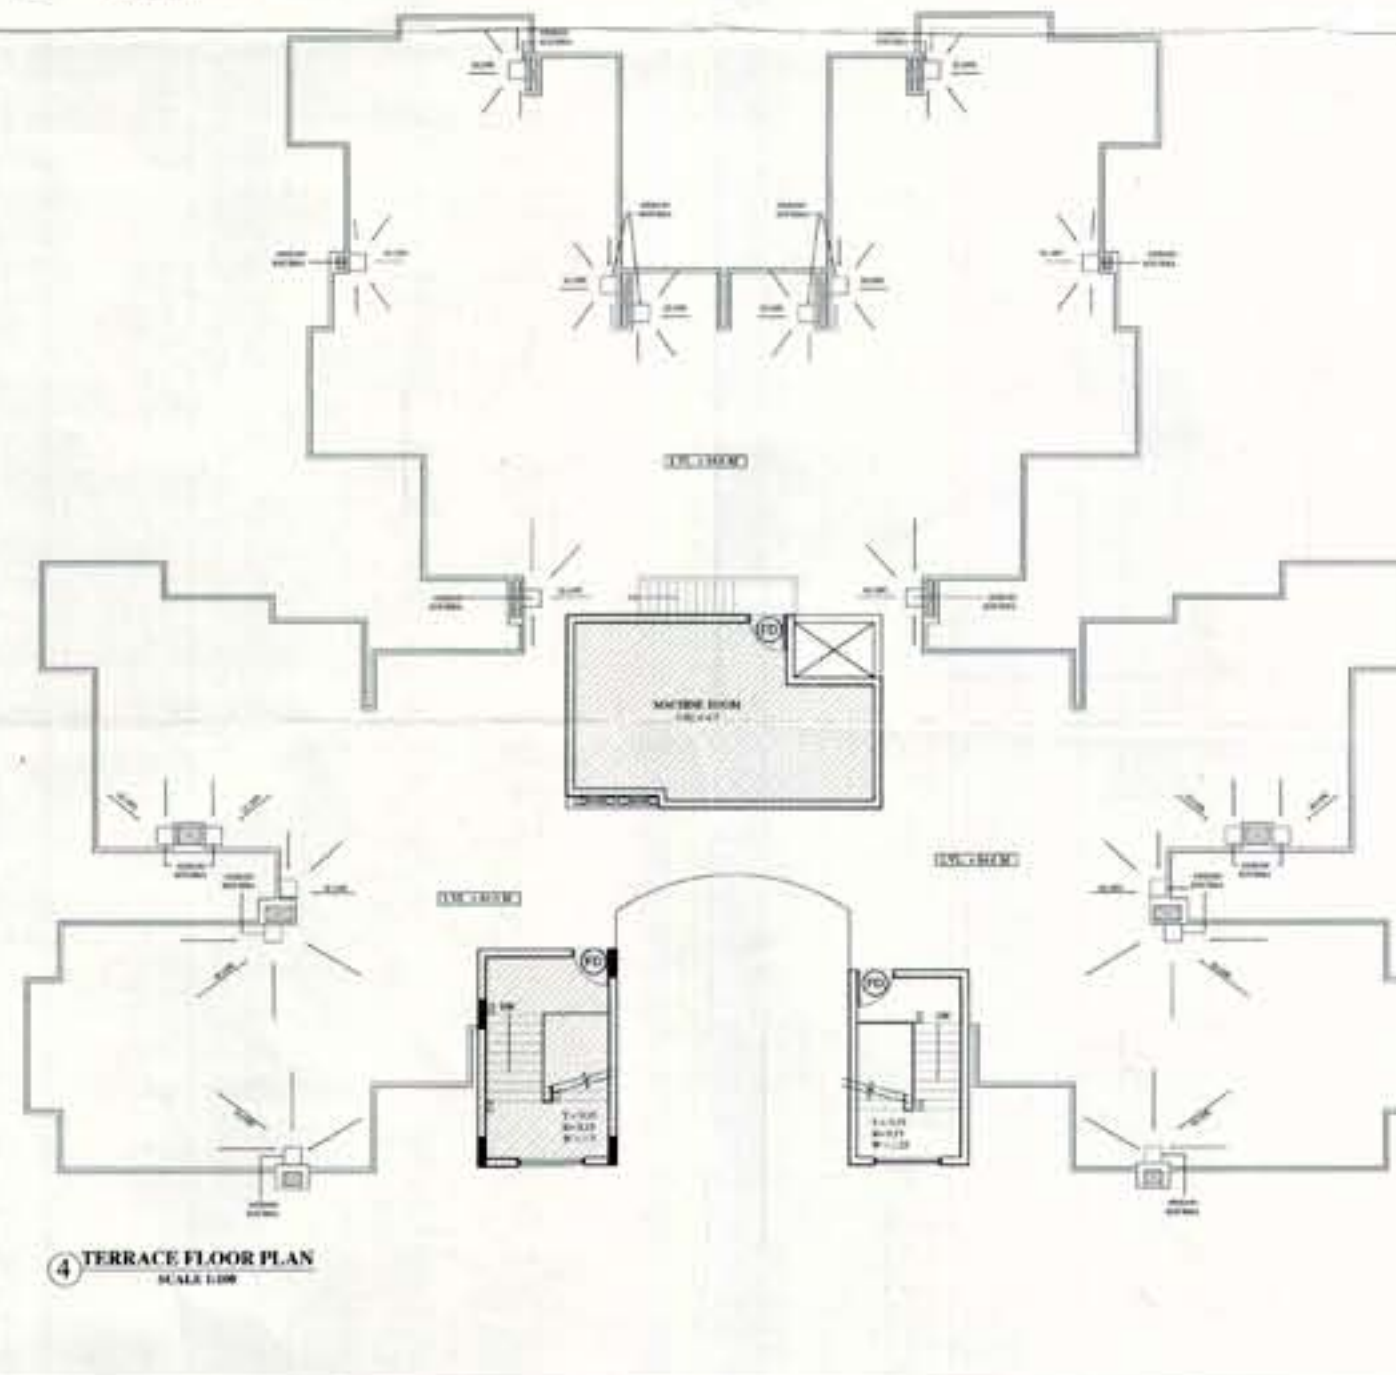

4 TERRACE FLOOR PLAN
SCALE 1:100

NOTE

ALL DIMENSIONS ARE IN MM

KEY PLAN



JOINERY DETAIL OF CLUSTER (T - 4)

SNO	TYPE	SIZE	SILL	LINTEL

OWNER
RATAN BUILDTECH PVT. LTD.
THROUGH
MR. GURPREET SINGH
A-128, SECT-63, NOIDA, U.P.

PROJECT TITLE
PROPOSED GROUP HOUSING FOR RATAN BUILDTECH
PVT. LTD. AT LAND MEASURING 10054.57 SQ.MT. AT
PLOT NO. 01-02, GREATER NOIDA WEST, U.P.


ARCHITECTS
KA
KHARE
Associates
Architects, Planners, Designers

PROJECT TITLE
TOWER - 4 (P-25)
(PLANS)


SCALE 1:100 DATE 12th Aug. 2014

DRAWN BY STATUS

REVISION
07

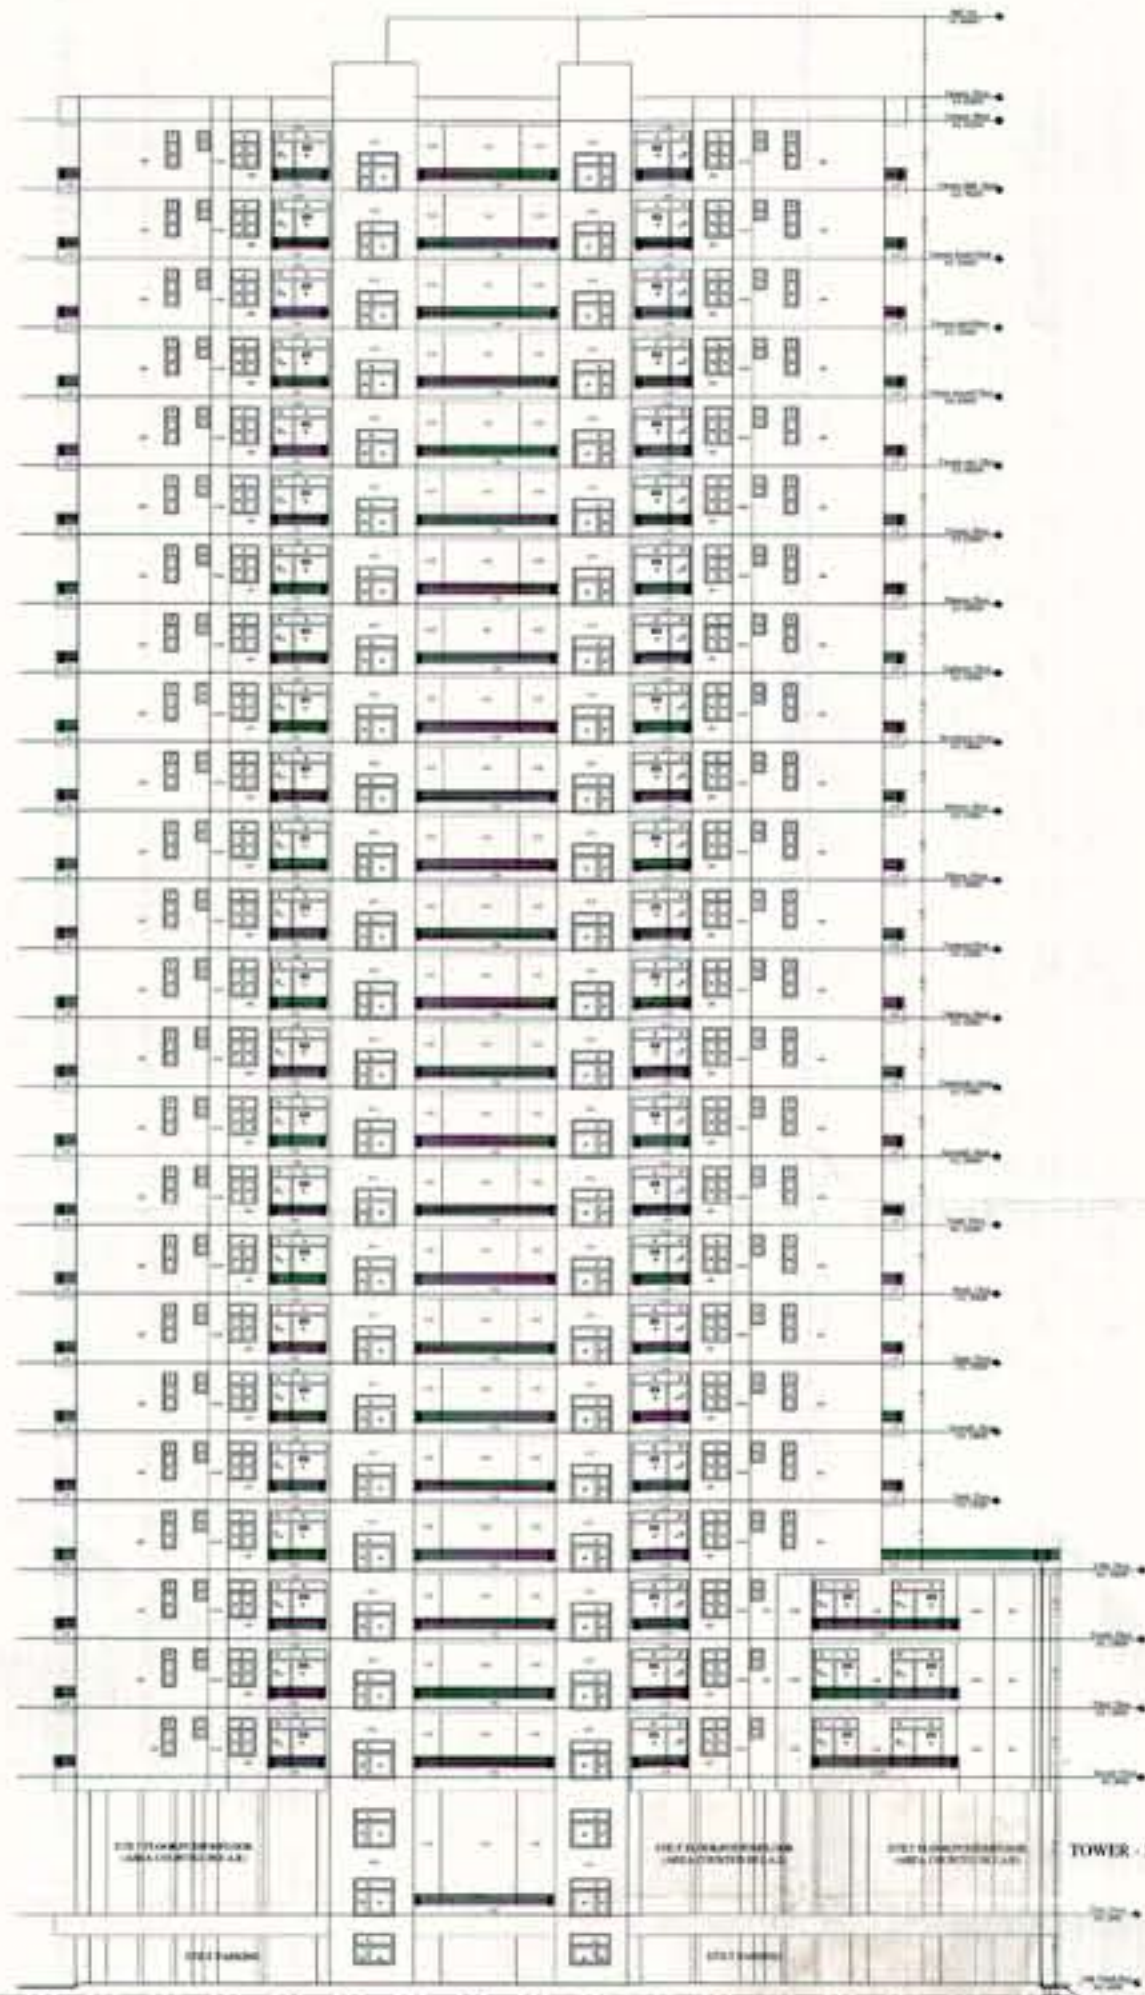

① ELEVATION - A
SCALE 1:100

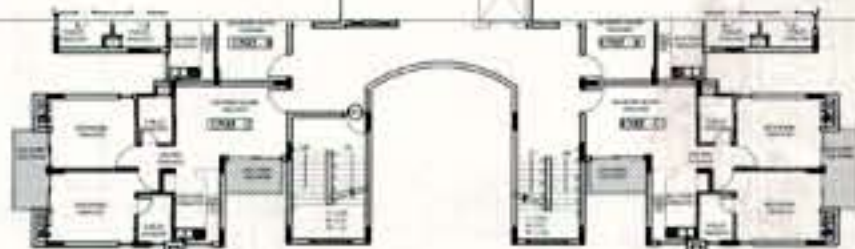

① TYPICAL FLOOR PLAN (0th to 20th)
SCALE 1:100



① TYPICAL FLOOR PLAN (0th to 20th)
SCALE 1:100

A


① ELEVATION - B
SCALE 1:100



NOTE

ALL DIMENSIONS ARE IN MM

KEY PLAN

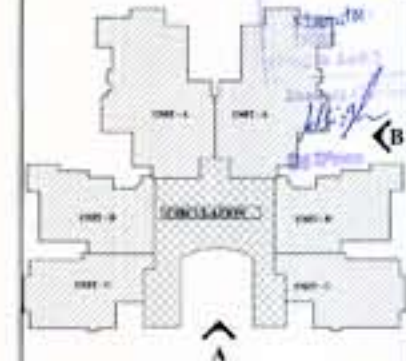

OWNER
RATAN BUILDTECH PVT. LTD.
THROUGH


ARCHITECTS
KA
KHARE
Associates
Architects, Planners, Designers
11/1100, NGA
(011-2587191)

OWNER'S
TOWER - 3
(ELEVATION)

SCALE 1:100 DATE 12th Aug 2014

DRAWN BY STATUS

NUMBER 13 FLOOR