


STANDARD BUILDING PLAN
OF HOUSE TYPE 29/60

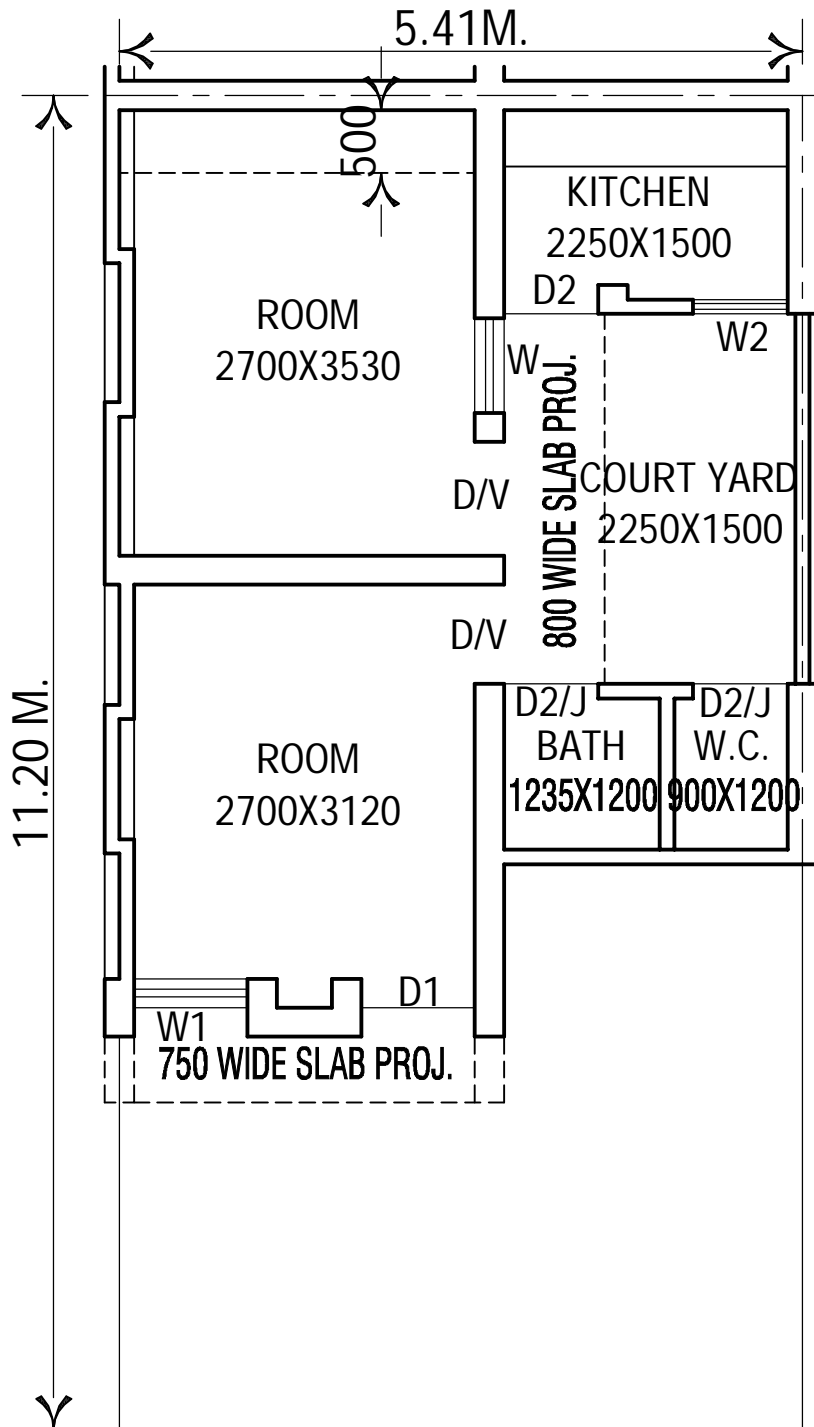

THIS DRAWING IS IN CONTINUATION TO AP OFFICE
LETTER NO 711 DATED 02-06-2005.