
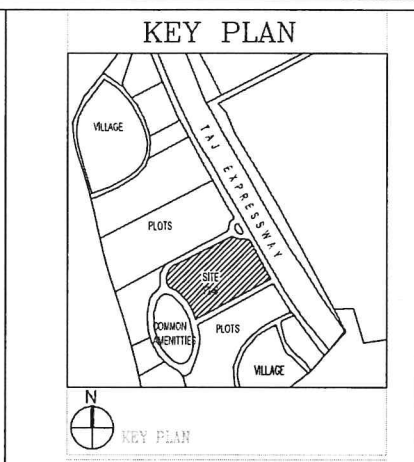


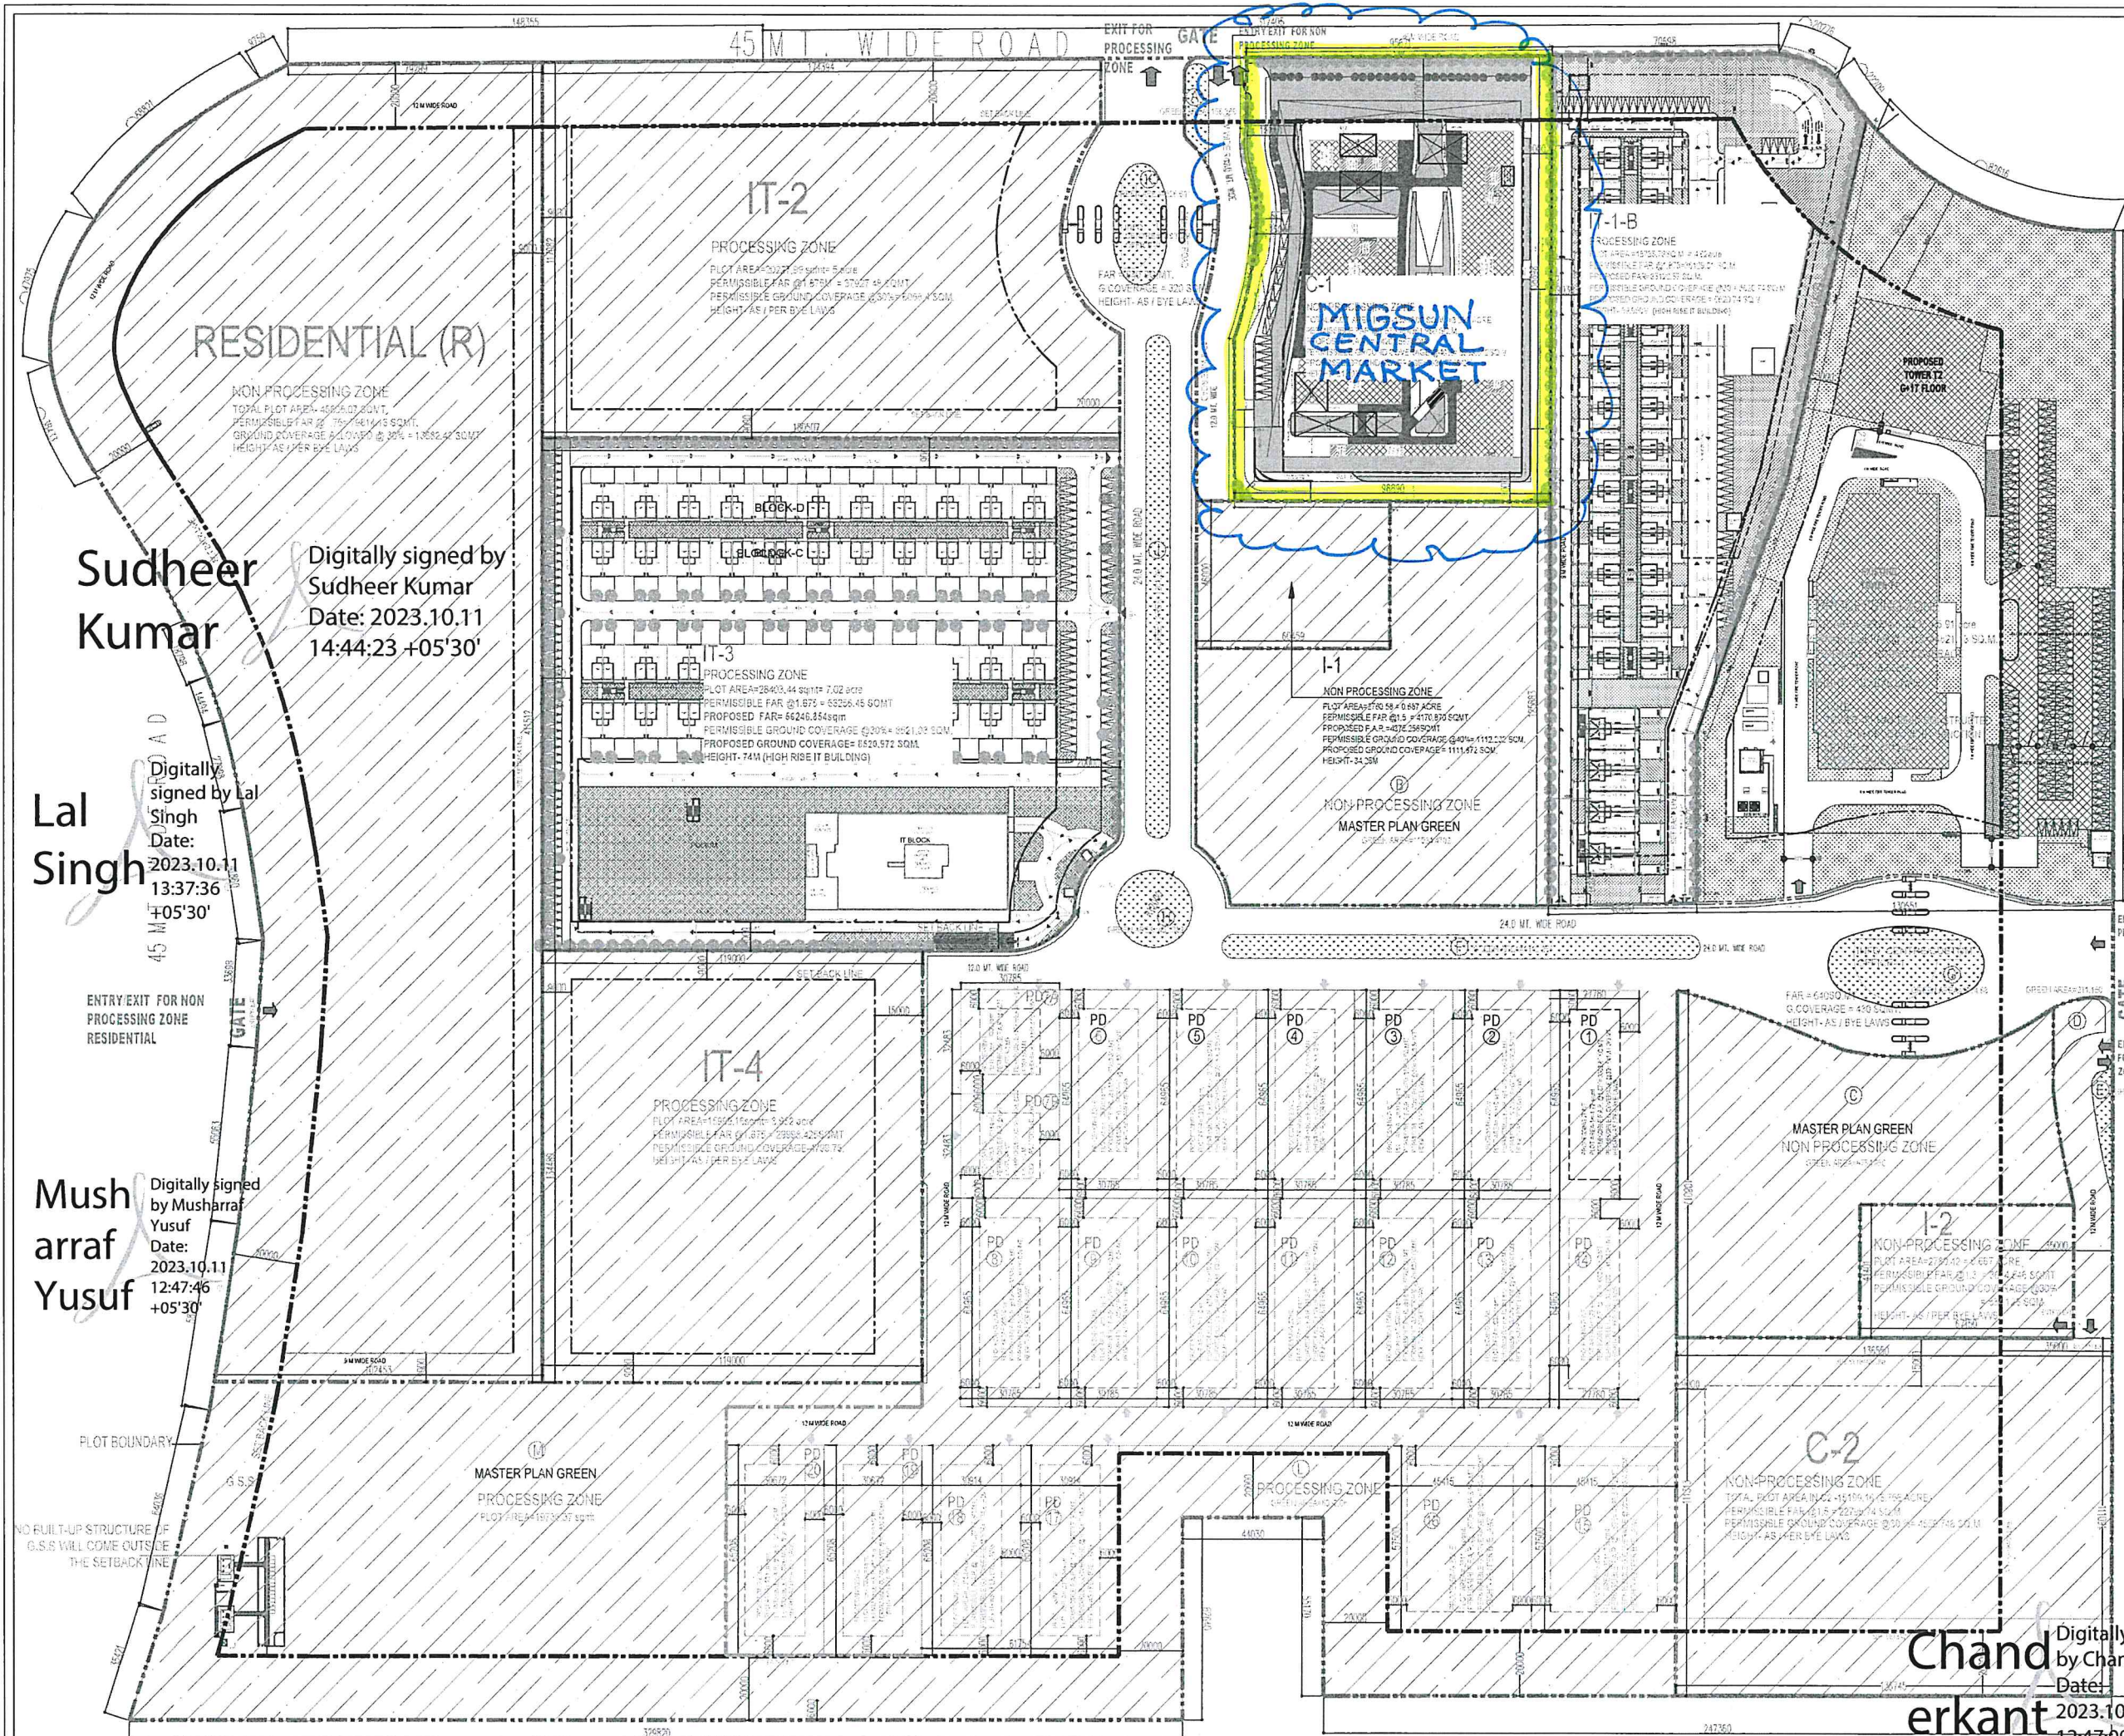

NOTE:
1. PLEASE READ THIS DRAWING IN CONJUNCTION WITH THE DRAWING AREA DETAIL. DRAWING NO. SUB-A-100-A
2. ALL DIMENSIONS ARE IN MILLIMETER.

LAND AREA DETAIL			
LAND AREA DISTRIBUTION (as per site policy)			
	(ACRE)	(SQM)	
TOTAL SITE AREA	75.13	304053.46	
A LAND IN PROCESSING ZONE			
LAND IN PROCESSING AREA	65% OF SITE AREA	48.84	19783.75
LAND IN NON PROCESSING ZONE	35% OF SITE AREA	26.30	106419.71
TOTAL	100%	75.13	304053.46

LEGEND
ALREADY APPROVED
DATED ON 16/05/2015
WITH LETTER NO-
BP/1240/V2/2540/06.05.2015

LEENU SAHGAL
MASTER PLAN GREEN

N.B. IN CONTINUATION OF SUBMISSION FILED VIDE REF. NO. DATED: IT HAS BEEN OBSERVED THAT AS PER THE INTERPRETATION OF BYE LAWS FOR THE FAR AVAILABLE, THE AREAS SHOWN IN THE ENDED COLUMNS AS MASTER PLAN GREEN WILL NOT BE COUNTED ACCORDING TO THE DEVELOPABLES/USEFUL AREA BY THE ORDERS OF THE COMPETENT AUTHORITY FOR THESE AREAS & FOR THE RES. THE DETAILED LAYOUT PLAN WILL BE RELEASED.

SHWETA SHRIVASTAVA
AVA GANGIL
Digitally signed by SHWETA SHRIVASTAVA
Date: 2023.10.11 12:36:18 +05'30'

NOTE:
1. A PROPOSED NEW INDUSTRIAL OPERATION IN NON PROCESSING AREA AS PER LETTER CATE-2, PROUD OF INDIA - MINISTRY OF COMMERCE & INDUSTRY.
2. MINIMUM 10% OF LAND IS TO BE SET AS NOT E-PORTING ZONE FOR 20% OF COMMERCIAL AREA.

REVISED SUBMISSION DRAWING
REVISED SITE LAYOUT PLAN FOR
PLOT NO-IT-1A, IT-B, C1 (COMMERCIAL) & IT-3

PROJECT TITLE			
IT-1A, IT-B, C1 (COMMERCIAL) & IT-3			
PROJECT NO.			
SUB-A-100			
DEALT BY			
CHECKED BY			
APPROVED BY			
SCALE			
REVISION			
DATE			
NORTH			

M/S ANSAL IT CITY AND P. Digitally signed by VIJAY PRAKASH
Date: 2023.10.11 12:46:48 +05'30'

Sudheer Kumar
Digitally signed by Sudheer Kumar
Date: 2023.10.11 14:44:23 +05'30'

Lal Singh
Digitally signed by Lal Singh
Date: 2023.10.11 13:37:36 +05'30'

Musharrarf Yusuf
Digitally signed by Musharrarf Yusuf
Date: 2023.10.11 12:47:46 +05'30'

Chanderkant
Digitally signed by Chanderkant
Date: 2023.10.11 12:47:09 +05'30'

VIJAY PRAKASH
Digitally signed by VIJAY PRAKASH
Date: 2023.10.11 12:46:48 +05'30'