


| LAND USE | | PROPERTY DETAIL | |
|--------------|------------------|----------------------------|-----------------|
| 1 | RESIDENTIAL AREA | 25440.00 MF | 26.36 % |
| 2 | OPEN/ GREEN AREA | 37553.10 MF | 38.92 % |
| 3 | SCHOOL, PLOT | 1196.50 MF | 1.24 % |
| 4 | COMMERCIAL-1 | 3507.00 MF | 3.63 % |
| 5 | COMMUNITY CENTER | 2531.00 MF | 2.62 % |
| 6 | AANGAN BARKENDRA | 697.00 MF | 0.72 % |
| 7 | ROADS AREA | 25572.00 MF | 26.50 % |
| TOTAL | | 96496.60 MF | 100.00 % |
| | | F.A.R. ACHIEVED | 1.054 |
| | | GROUND COVERAGE (%) | 26.36 % |

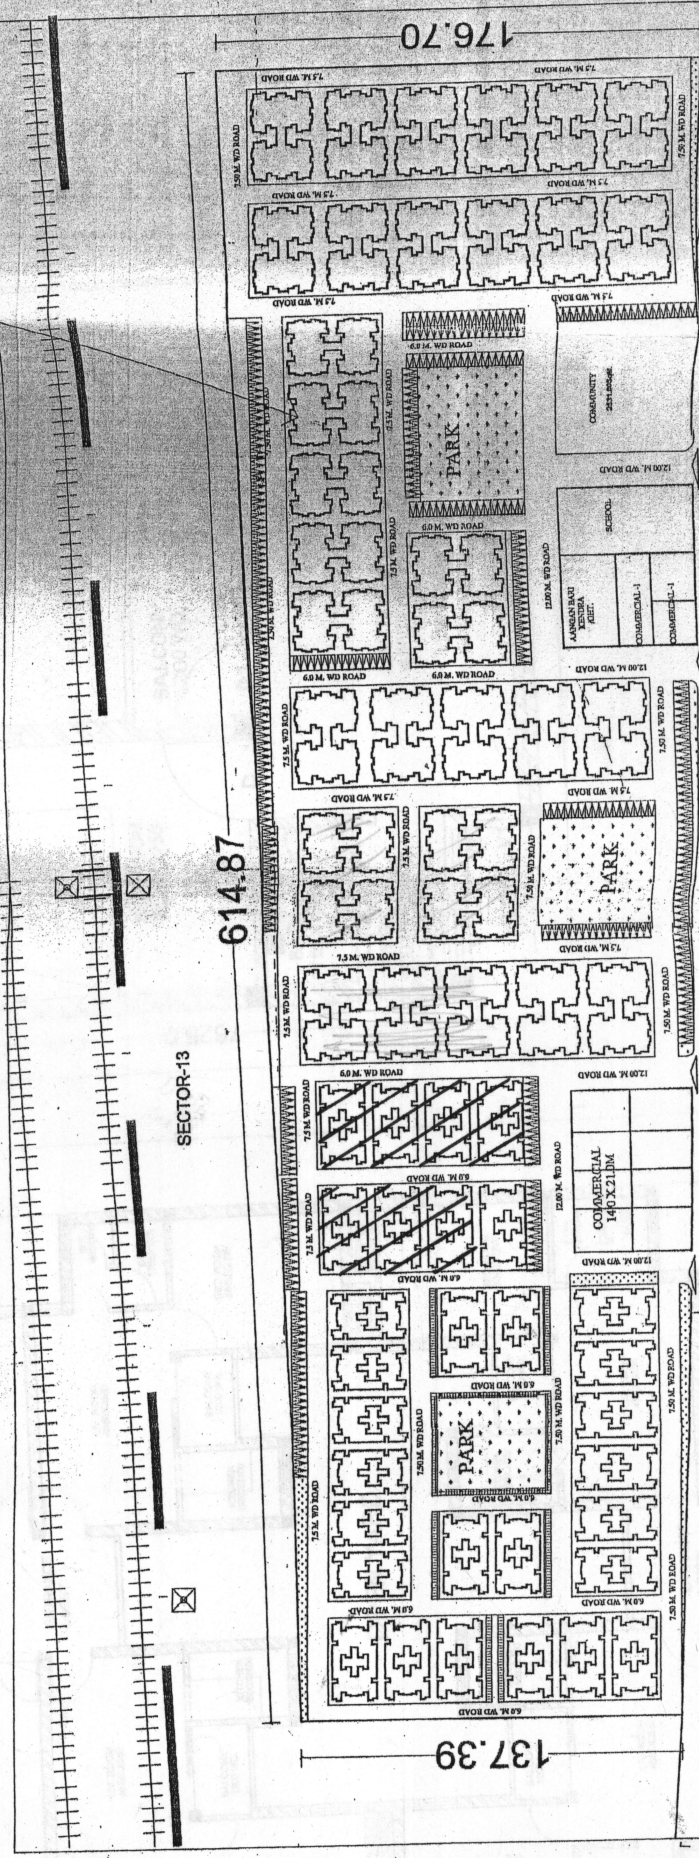

30.00 MT. WIDE ROAD 614.65

UPAVP
 ARCHITECTURE AND PLANNING UNIT-5
 NEELGIRI COMPLEX,
 INDIRA NAGAR LUCKNOW
 Email : upub@easchnet.in

NOTE :-
 THIS PART LAYOUT PLAN HAS BEEN PREPARED ON THE BASIS OF DEMAND RECEIVED FROM S.E., VRINDAVAN CIRCLE, VIDE HIS LETTER NO. 2412/M-14/233 DATED 05.10.2016 AND E.E. NK-3 LETTER NO. 1495 / 2016 DT.07.10.2016

FILE NO. -
 1407/2016/1004-T/REDA/1008 of EWS & LIG
 1408 of Sector-13/118/2016
 1409 - 427/1970/1004-T/REDA/1008 of EWS & LIG

ARCHITECTURE & PLANNING UNIT-5
 U.P. AVAS EVAM VIKAS PARISHAD, LUCKNOW
 REVISED LAY OUT PLAN OF EWS AND LIG FLATS AT SECTOR-13, VRINDAVAN YOUNA, LUCKNOW, UP.

SCALE: 5 2.5 0 5 10 15M

DATE:- 30.11.2016

VIBHA S./Krishna Kant
 ARCH. ASSIT.

MUKESH KUMAR RUBEHA
 B.A.R.C.H. (REG. ARCHITECT) (REG. U.S.)/A.T.P.
 ASSIT. ARCH. PLANNER

SANJEEV KASHYAP
 B.P.A.N.I.A.P. (REG. ARCHITECT) (A.T.P.)
 ARCHITECT PLANNER

CHIEF ARCHITECT PLANNER
RUDRA PRATAP SINGH
 U.S.
 AVAS AYUKT

30/11/16

12/2016