
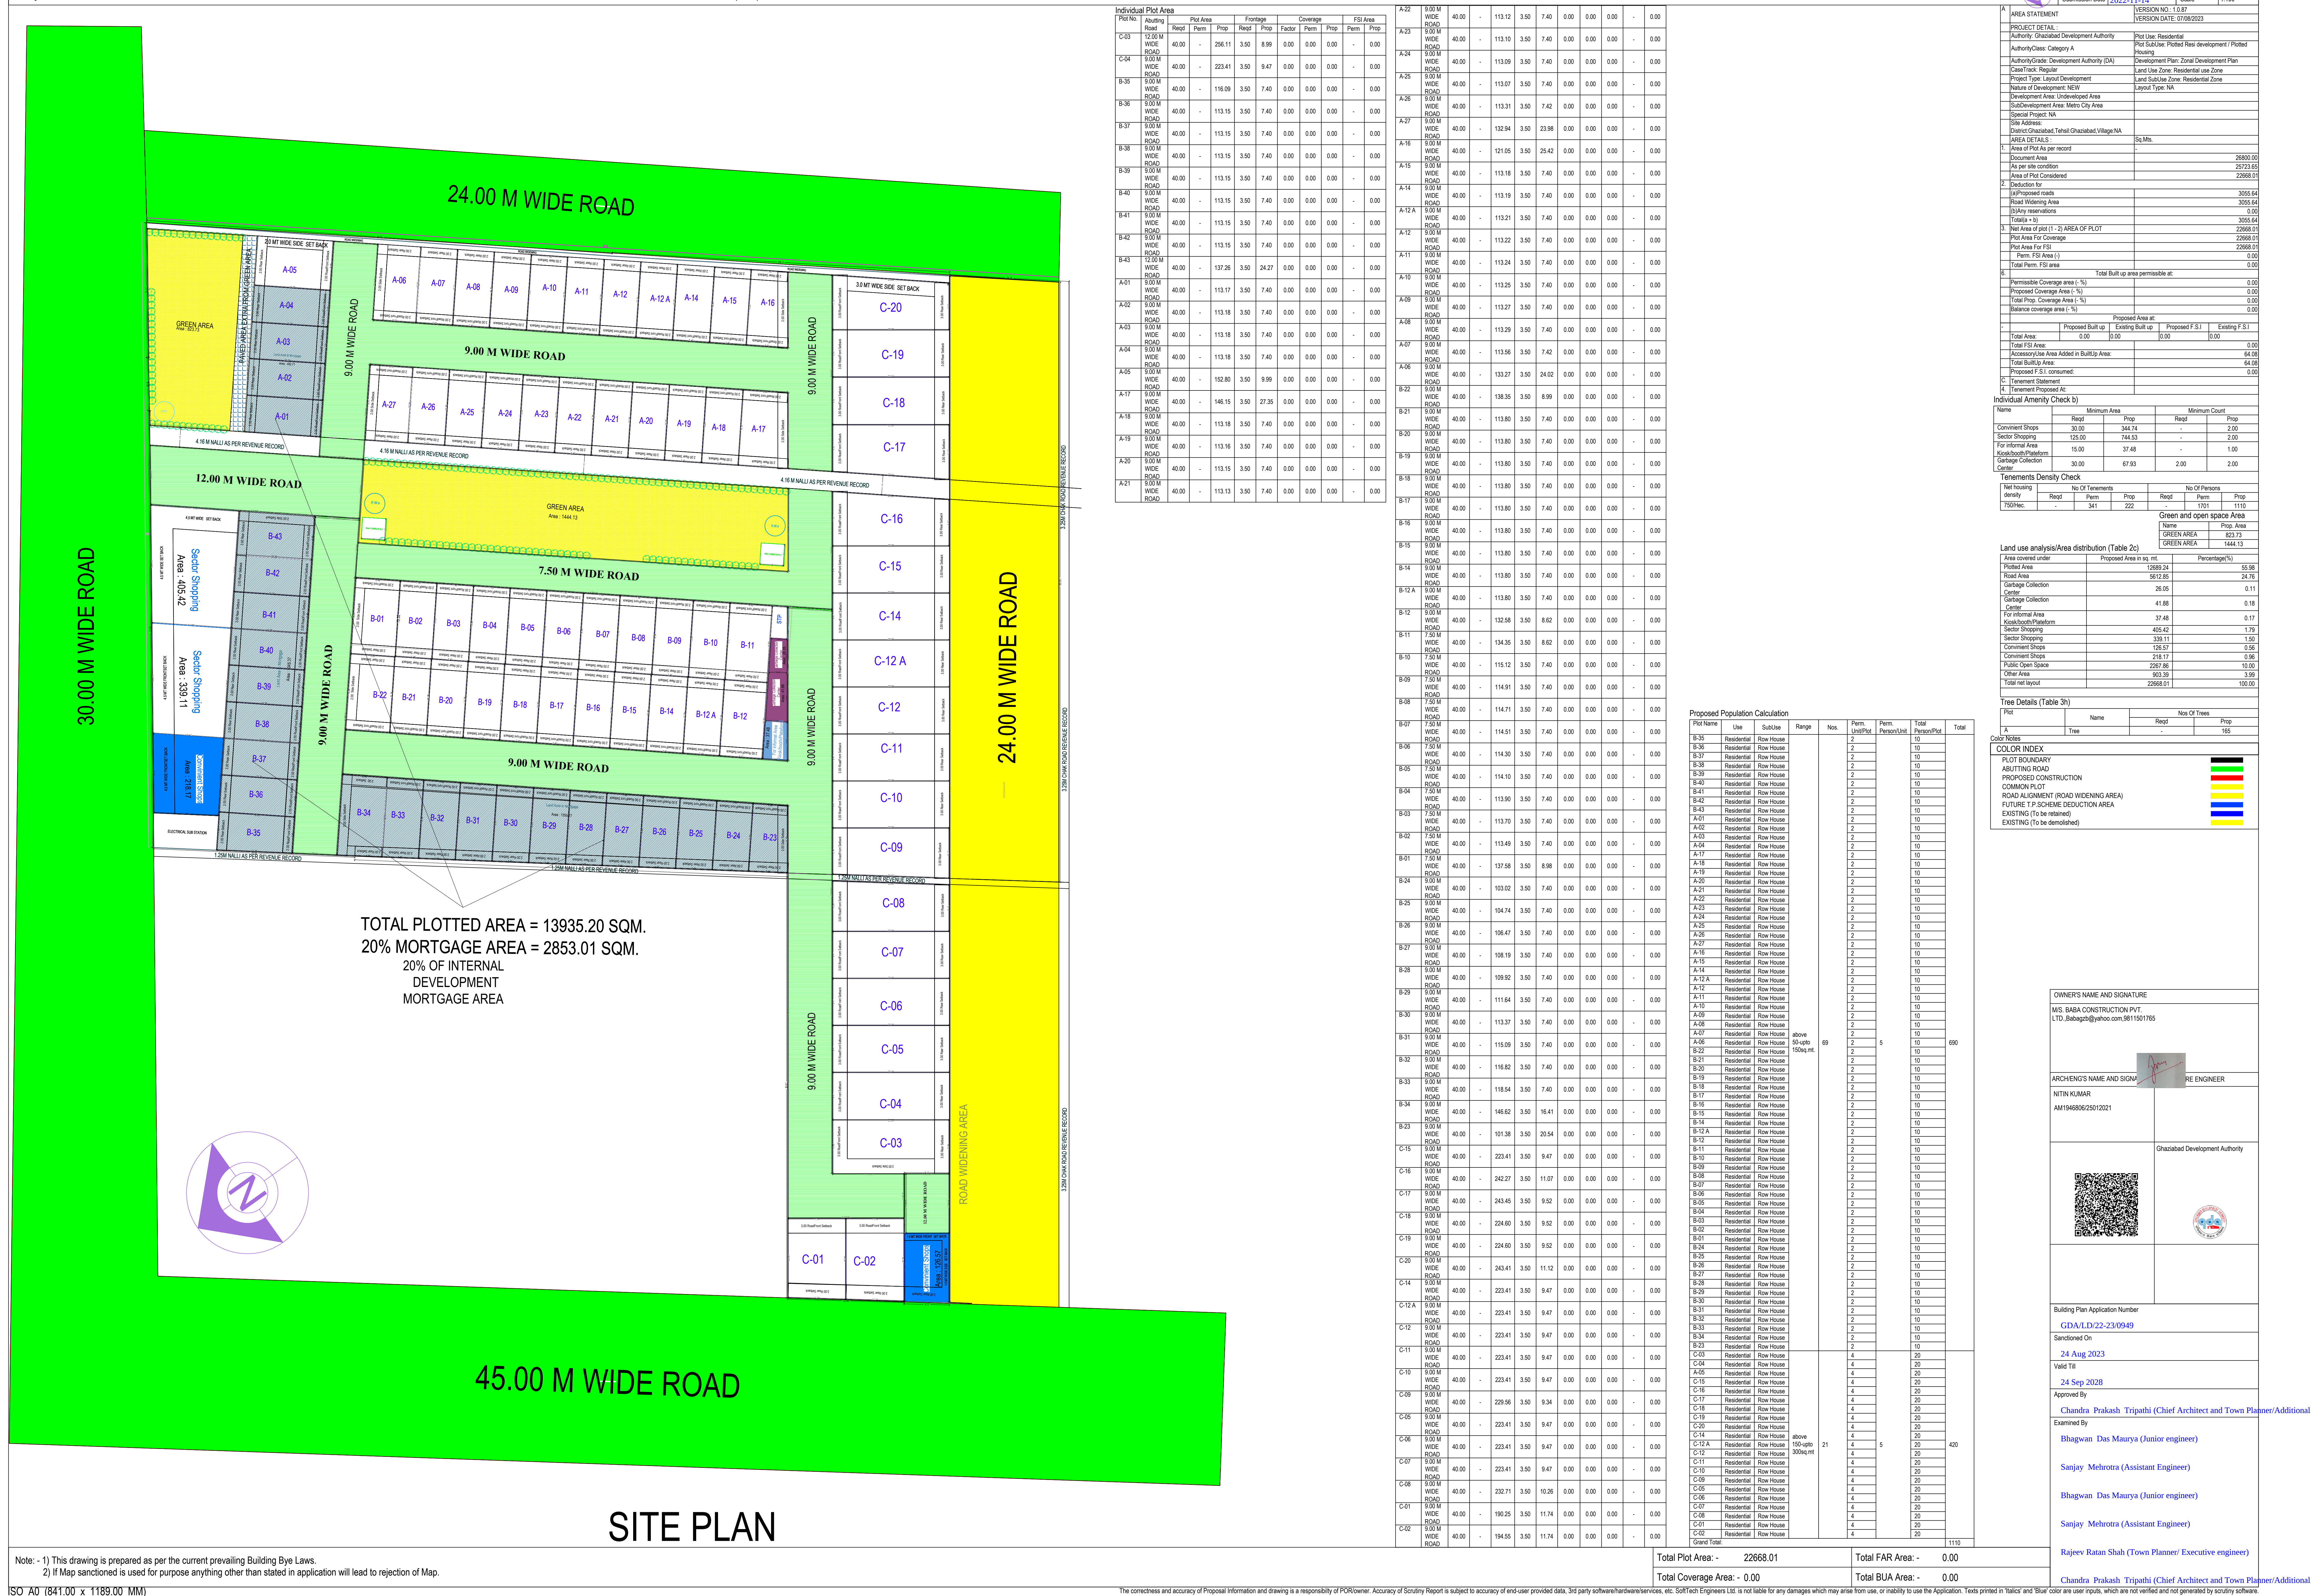
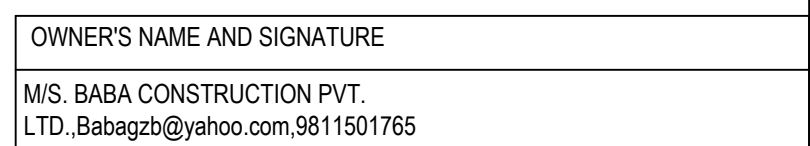
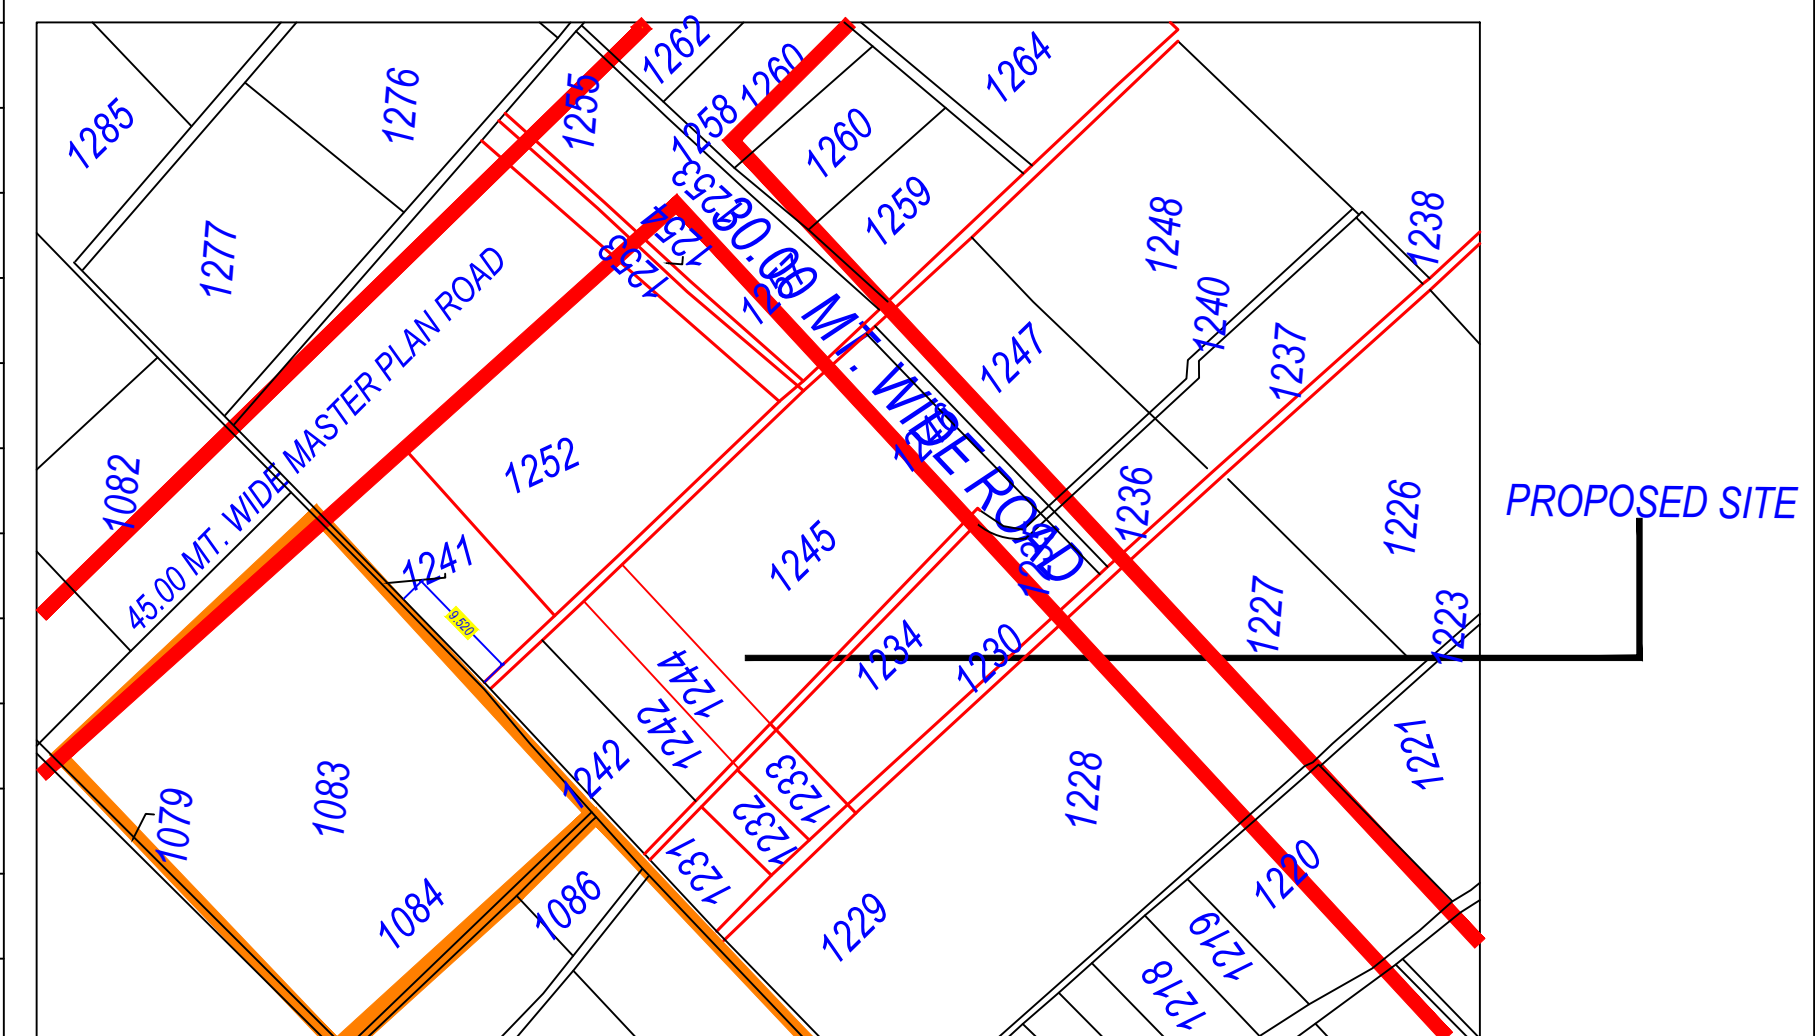


Note: - 1) This drawing is prepared as per the current prevailing Building Bye Laws.
2) If Map sanctioned is used for purpose anything other than stated in application will lead to rejection of Map.

ISO_A0_ (841.00 x 1189.00_MM)

The correctness and accuracy of Proposal Information and drawing is a responsibility of P/O/owner. Accuracy of Scrutiny Report is subject to accuracy of end-user provided data, 3rd party software/hardware/services. Scrt. Soft. Eng. Ltd. is not liable for any damages which may arise from use, or inability to use the Application. Texts printed in 'Italics' and Blue color are user inputs, which are not verified and not generated by scrutiny software.

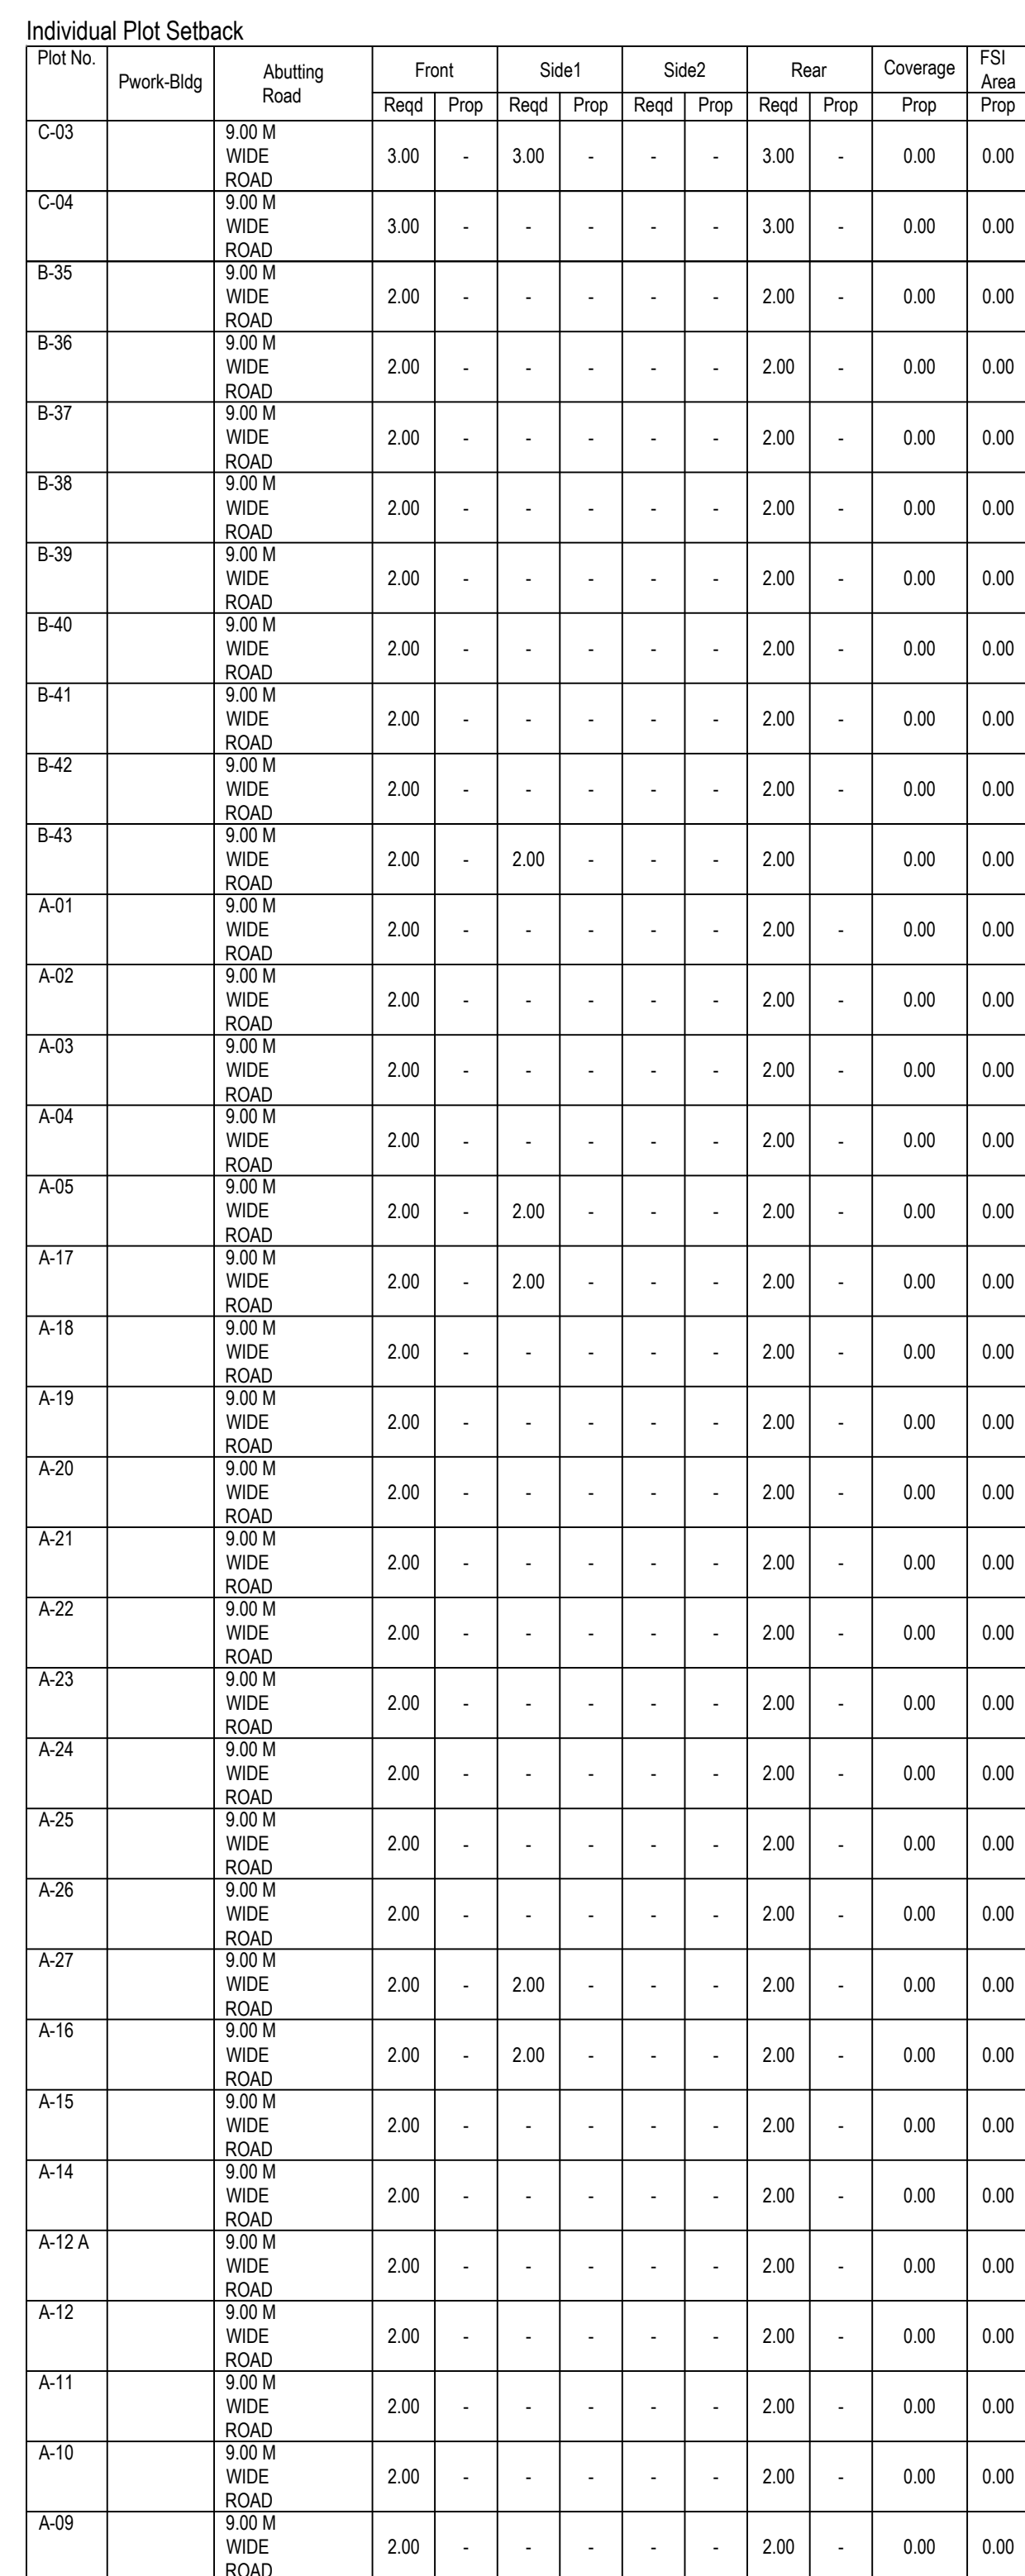

	Ghaziabad Development Authority 
---	--

Rajeev Ratan Shah (Town Planner/ Executive engineer)

Chandra Prakash Tripathi (Chief Architect and Town Planner)