



नोट:- 1- श्री प्रेषणार्थित विन्वास - मागी चक्र स्वीकृति
 को फिर्ता कर पुढे स्वीकृत विन्वास मागी चक्र
 को प्रतिस्थापित करेण।
 2- अनुमन्त्रण को अवधाना प्रभाव देणे।
 3- प्रभावा दि 08-3-2012 तका शेणी।
 4- काढा विन्वास शुल्क देणे अवधाना प्रभाव
 दि 01-4-2012 तका इन्वॉयस विन्वास मागी
 देणे 33 दि 39 तका पुढे को मीती प्रभाव देणे
 ता A to L तका ल निरोद्धन दी.

3) कौतुक का स्रोत - 1382 B.F.T./105-06
यह स्वीकृत उत्तर प्रदेश नगर योजना कोर विकास
मंत्रिणियम 1973 पर्यटन विभागनियम संख्या 1
1973 को धारा 5 उपधारा 1(3) एच एस नियम के
अनुसार प्रस्तुत निधनों उपयोगियों के अनुसार की गई है।
एम् स्वीकृत लेने न मानकर कोई अधिकार प्राप्त हो।
ले कर में सम्पत्ति लब्ध नहीं होगी। ऐसा प्राविक हो।
कि उसके साथ कोई कानूनी दबाव (Estoppel)
स्वीकृत Admission प्राप्ती जाय। न उसका कोई
समाप्त सम्पत्ति स्वस्थों किता अथवा वर परेगा।
न किसी प्रकार का कानूनी प्रभाव पहुंचेगा।
2) अनुज्ञापत्र के साथ लग्नक 1 एवं 2 के
गठनकों के अनुसूची नामों कार्य करना होगा।

(इंको पित्त घातचित् स्वीकृत)

नगर नियोजक
आगरा विकास प्राधिकरण


सहायक अभियन्ता
आगरा विभाग प्राधिकरण

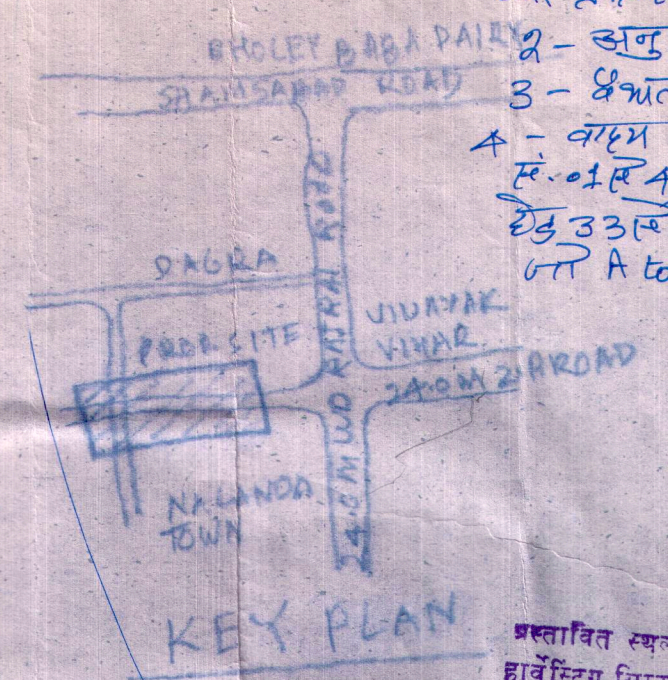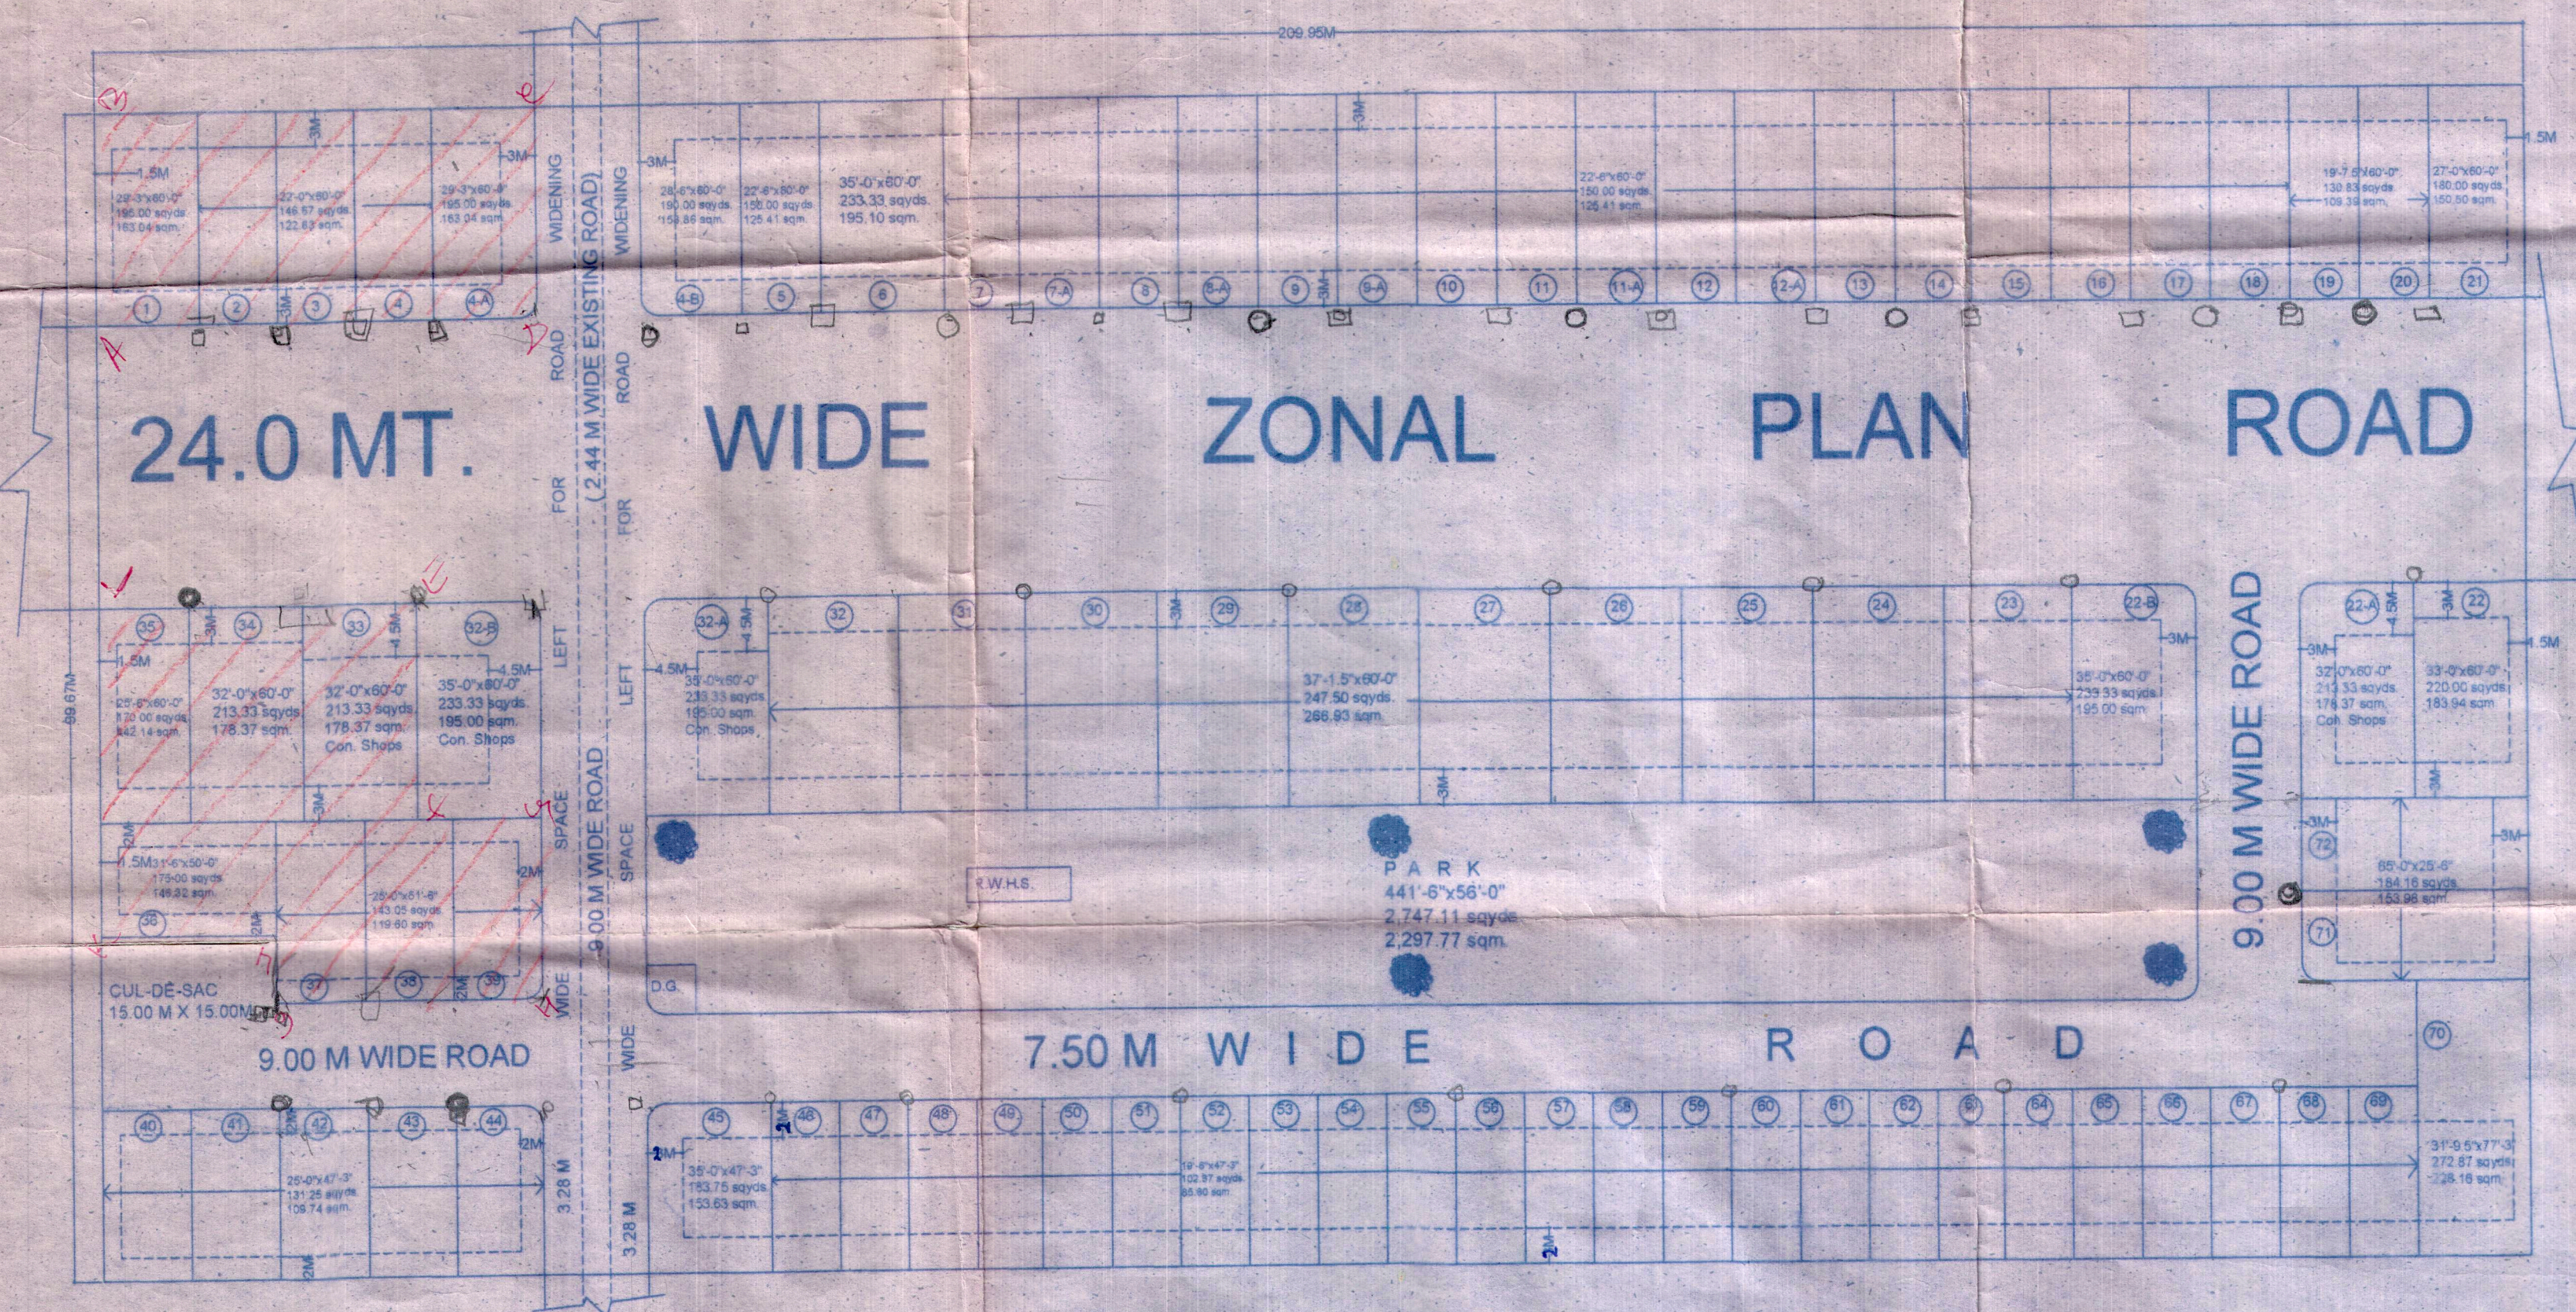

PLOT WISE AREA CHART

PLOT NO.	SIZE IN METER	AREA IN MXM	NO. OF PLOT	TOTAL AREA IN MXM
1	29'3"x60'0"	163.04	1	163.04
2-4	22'0"x60'0"	122.83	3	367.89
4-A	29'3"x60'0"	163.04	1	163.04
4-B	28'6"x60'0"	158.86	1	158.86
5	22'0"x60'0"	125.41	1	125.41
6	35'0"x60'0"	195.09	1	195.09
7-18	22'6"x60'0"	125.41	17	2131.97
19-20	19'7.5"x60'0"	109.39	2	218.78
21	27'0"x60'0"	150.50	1	150.50
22	32'6"x60'0"	183.94	1	183.94
22-B	35'0"x60'0"	195.09	1	195.09
23-32	37'1.5"x60'0"	206.94	10	2069.40
34	32'0"x60'0"	178.37	1	178.37
35	25'6"x60'0"	142.14	1	142.14
36	31'6"x60'0"	146.32	1	146.32
37-39	25'0"x51'6"	119.61	3	358.83
40-44	25'0"x47'3"	109.74	5	548.70
45	35'0"x47'3"	153.83	1	153.83
46-69	18'9"x47'3"	85.59	24	2054.16
70	31'8.5"x47'3"	228.16	1	228.16
71-72	29'6"x60'0"	153.86	2	307.96
22-A	32'0"x60'0"	178.37	1	178.37
32-A	35'0"x60'0"	195.00	1	195.00
32-B	35'0"x60'0"	195.00	1	195.00
33	37'0"x60'0"	178.37	1	178.37

NOTE:- LOCATION OF THE RAIN WATER HARVESTING SYSTEM CAN BE CHANGED DEPENDING UPON THE SITE CONDITION AND DESIGN

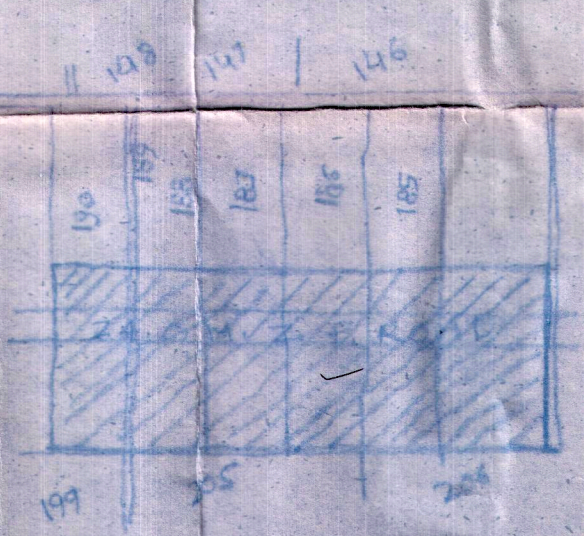

PART SAKKA PLANT OF MAUZA
BARKING AFTER NG TO BE
DEVELOPED SHOWING IN RED
COLOUR.

REFERENCE	LAYOUT PLAN FOR PROPOSED KAILASH RESIDENCY, PART-II, IN KHASRA NO.-185(PART), 186(PART), 187(PART), 188(PART) & 190(PART), SITUATED AT MAUZA-BARAULI AHIR, TAJGANJ WARD, AGRA. OWNER:- 1. SMT. RANJANA AGARWAL W/O SHRI PRAHLAD AGARWAL 2. SHRI RAJEEV AGARWAL S/O SHRI BRIJ MOHAN AGARWAL	AREA CHART	SQM	%	<i>Rajana Agarwal</i> <i>Rajeev Agarwal</i> OWNER'S SIGN <i>ma</i> Er. Mukesh Kumar Sharma B. Tech. (CIVIL) Design Point & Associates Consulting Engineers Regd. No. 04 Engr. A.D.A. Bhawan 13, Vishwakarma Complex, AGRA
BOUNDARY OF THE COLONEY OTHER'S PROPERTY PARK		TOTAL PLOT AREA 20,700.00 LAND LEFT FOR ROAD WIDENING 5,524.00 TOTAL NET AREA 15,176.00 AREA UNDER RESIDENTIAL PLOTS 10,236.69 AREA UNDER COMMERCIAL PLOTS 747.07 AREA UNDER PARK 2,279.77 AREA UNDER ROADS 1,894.47 AREA UNDER DALAV GHAR 18.00	100.00 67.46 4.92 15.02 12.48 0.12	 SCALE-1:500	