


AREA AFFECTED BY BARAUNA VILLAGE

ENT. 30.0 MT. WIDE ROAD ENT. ENT.

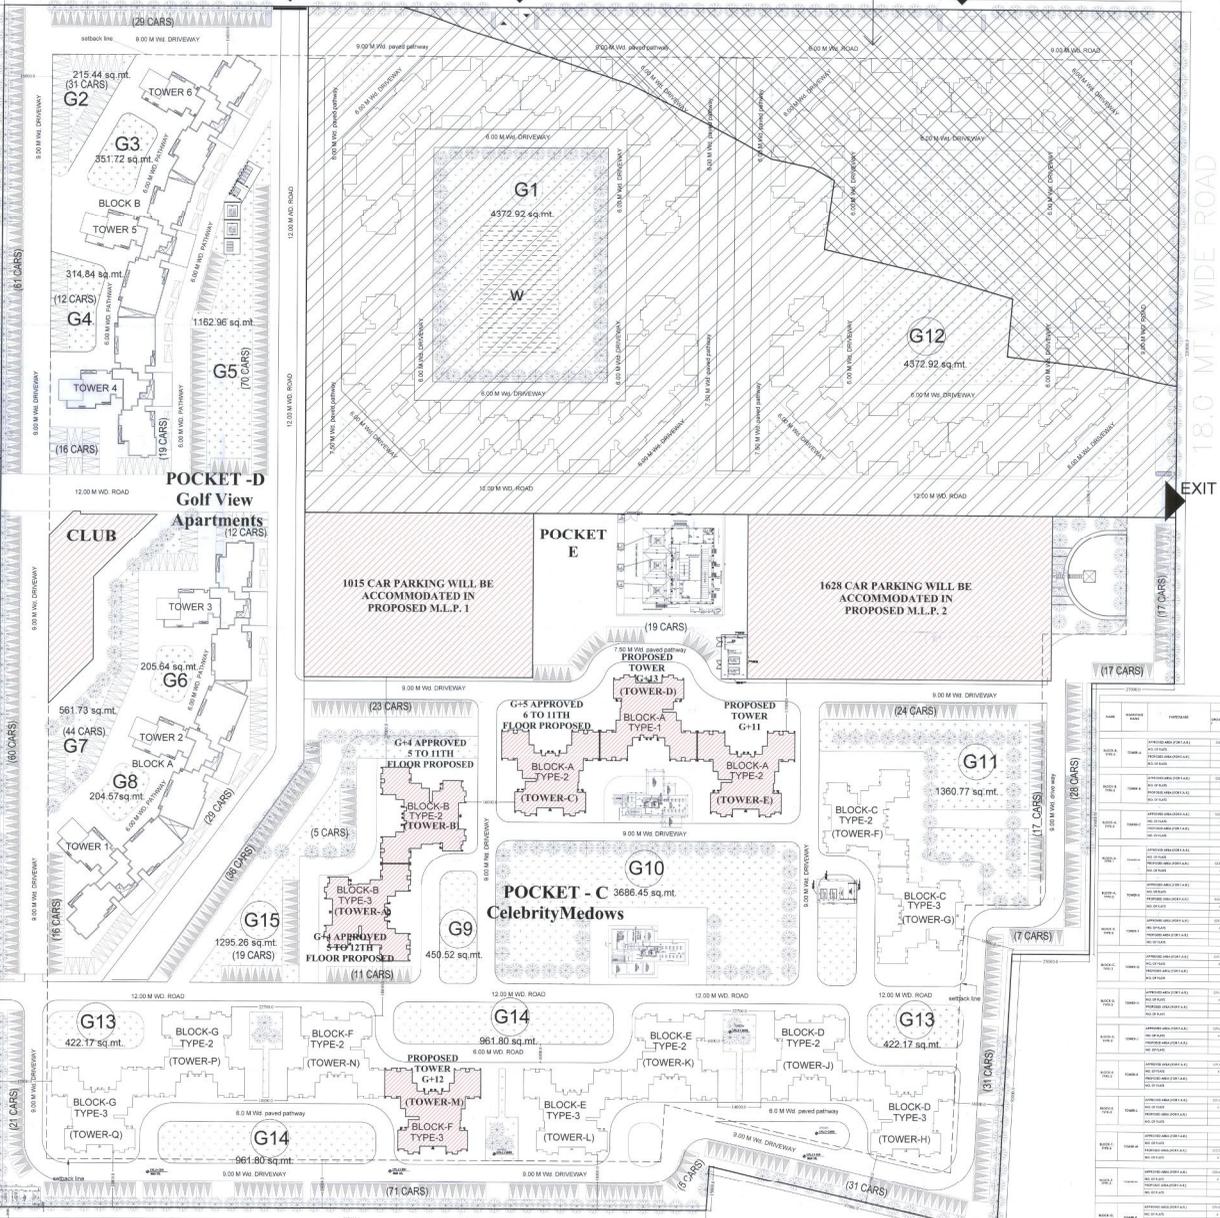







**EXISTING CUM PROPOSED DRAWING OF GROUP HOUSING PROJECT ON 35.41 ACRES PLOT AT SECTOR-4, SHANTHIGOLF CITY, HI-TECH TOWNSHIP, LUCKNOW.**

PROJ. NO. 15/2022-23











LOCATION PLAN (SCALE N.T.S)

**OWNERS**  
ANSAL PROPERTIES & INFRASTRUCTURE LTD.  
115, ANSAL BHAWAN, 16-K G MARG  
NEW DELHI-110001

**CONSULTANT**  
REPE  
RUDRAMBHISHI ENTERPRISES PVT. LTD.  
TOWN & COUNTRY PLANNERS, ARCHITECTS & INTERIOR DESIGNERS, SURVEYORS, CIVIL ENGINEERS,  
GROUND FLOOR, VIWA BHAWAN, MCA COMPLEX,  
13, DABHA PRASAD MARG, LUCKNOW.  
CALL : (0522) 2206165


**DEALT BY** BALNEET  
**CHECKED BY** RAJENDRA

**OWNER** BALNEET  
**ARCHITECT** RAJENDRA

**Scale** 1:100  
**Date** 07-04-23  
**Dwg. No.** LKDC/ACB/01/07-23


RESIDENTIAL PLOTS

AREA AFFECTED BY BARAUNA VILLAGE

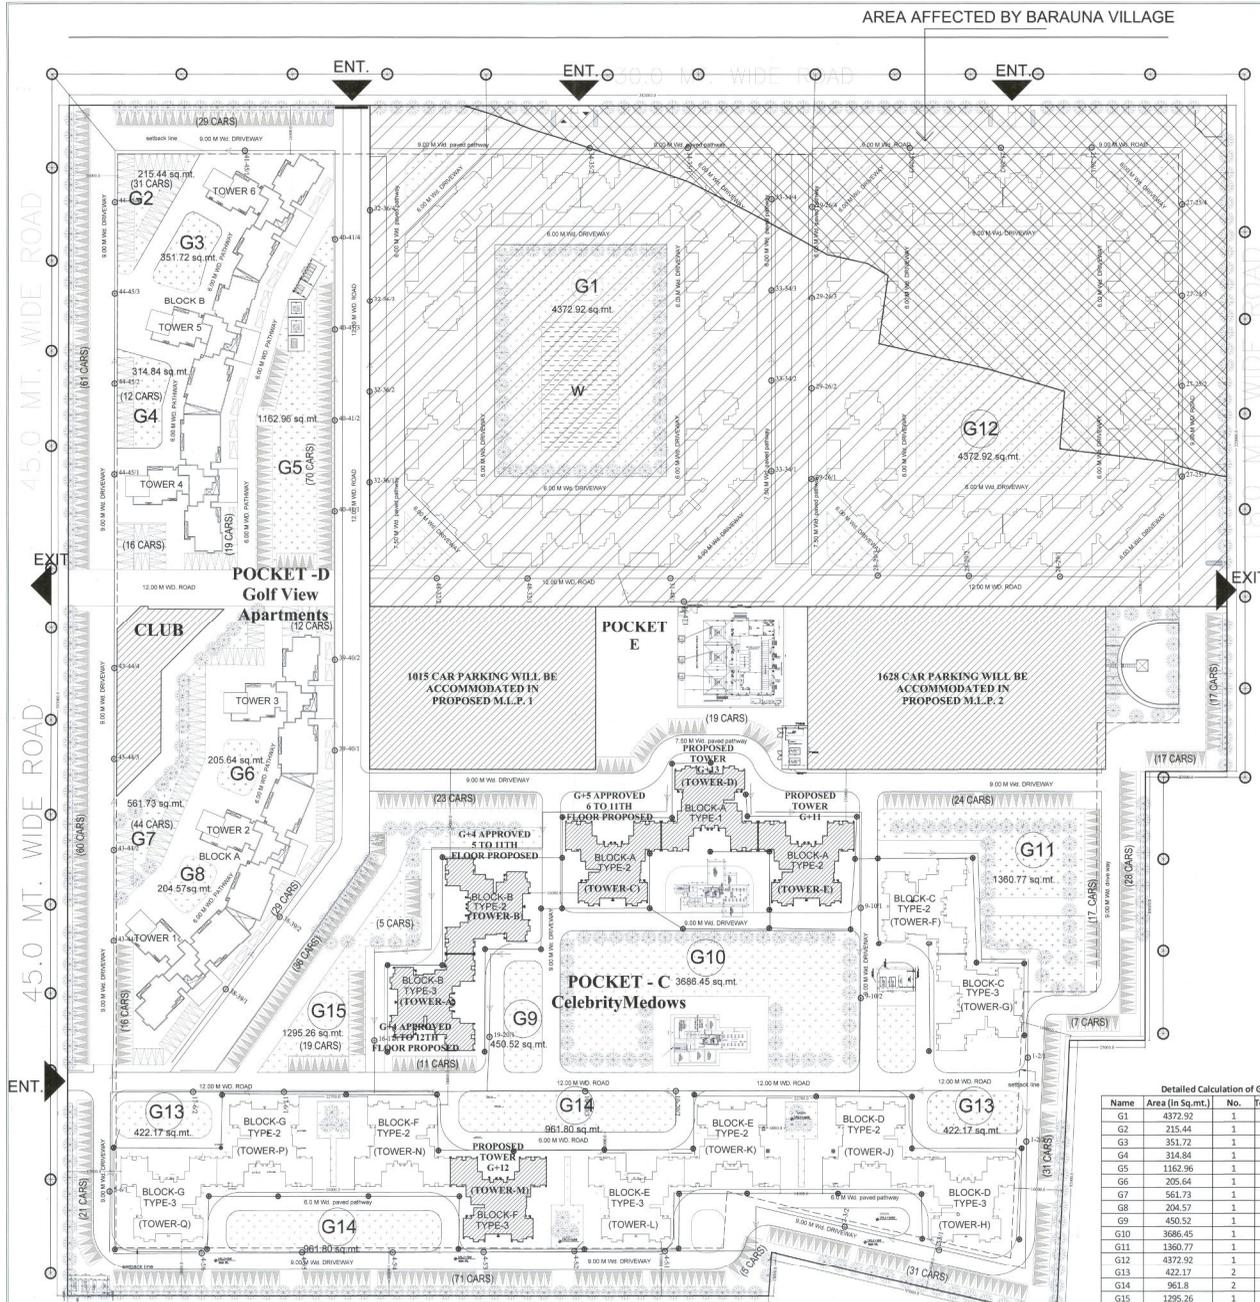

PROJECT: EXISTING CUM PROPOSED DRAWING OF GROUP HOUSING PROJECT ON 35.41 ACRES PLOT AT SECTOR-I, SUSHANT GOLF CITY, HI-TECH TOWNSHIP,LUCKNOW.

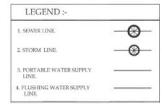

OWNERS  
ANSAL PROPERTIES & INFRASTRUCTURE LTD.  
115, ANSAL, BHAWAN, 15 K.G. MARG  
NEW DELHI-110001

CONSULTANT  
**REPE**  
RUDRABHISHKEK ENTERPRISES PVT. LTD.  
TOWN & COUNTRY PLANNERS, ARCHITECTS & INTERIORS DESIGNERS/SURVEYORS  
C/O: C-10, SECTOR-10, GROUND FLOOR, IIM BHAWAN, LUCKNOW, U.P.  
110001  
CALL: (0522) 2282998

Sheet Title: LANDSCAPE & SERVICES PLAN

BLOCK TYPE: FLOOR

DEALT BY: BALMEET ARCHITECT CHECKED BY: RAJENDRA

OWNER: ANSAL PROPERTIES & INFRASTRUCTURE LTD. ARCHITECT: RAJENDRA

Scale: 1:100 Date: 21/08/15 Dwg No: LK09CHS08-02 OF 23 REV:

Detailed Calculation of Green

Name	Area (in Sq.mt.)	No.	Total Area (in Sq.mt.)
G1	4372.92	1	4372.92
G2	215.44	1	215.44
G3	351.72	1	351.72
G4	314.84	1	314.84
G5	1162.96	1	1162.96
G6	205.64	1	205.64
G7	561.73	1	561.73
G8	204.57	1	204.57
G9	450.52	1	450.52
G10	3686.45	1	3686.45
G11	1360.77	1	1360.77
G12	4372.92	1	4372.92
G13	422.17	2	844.34
G14	961.8	2	1923.6
G15	1295.26	1	1295.26
<b>TOTAL</b>			<b>21323.68</b>

RESIDENTIAL PLOTS