


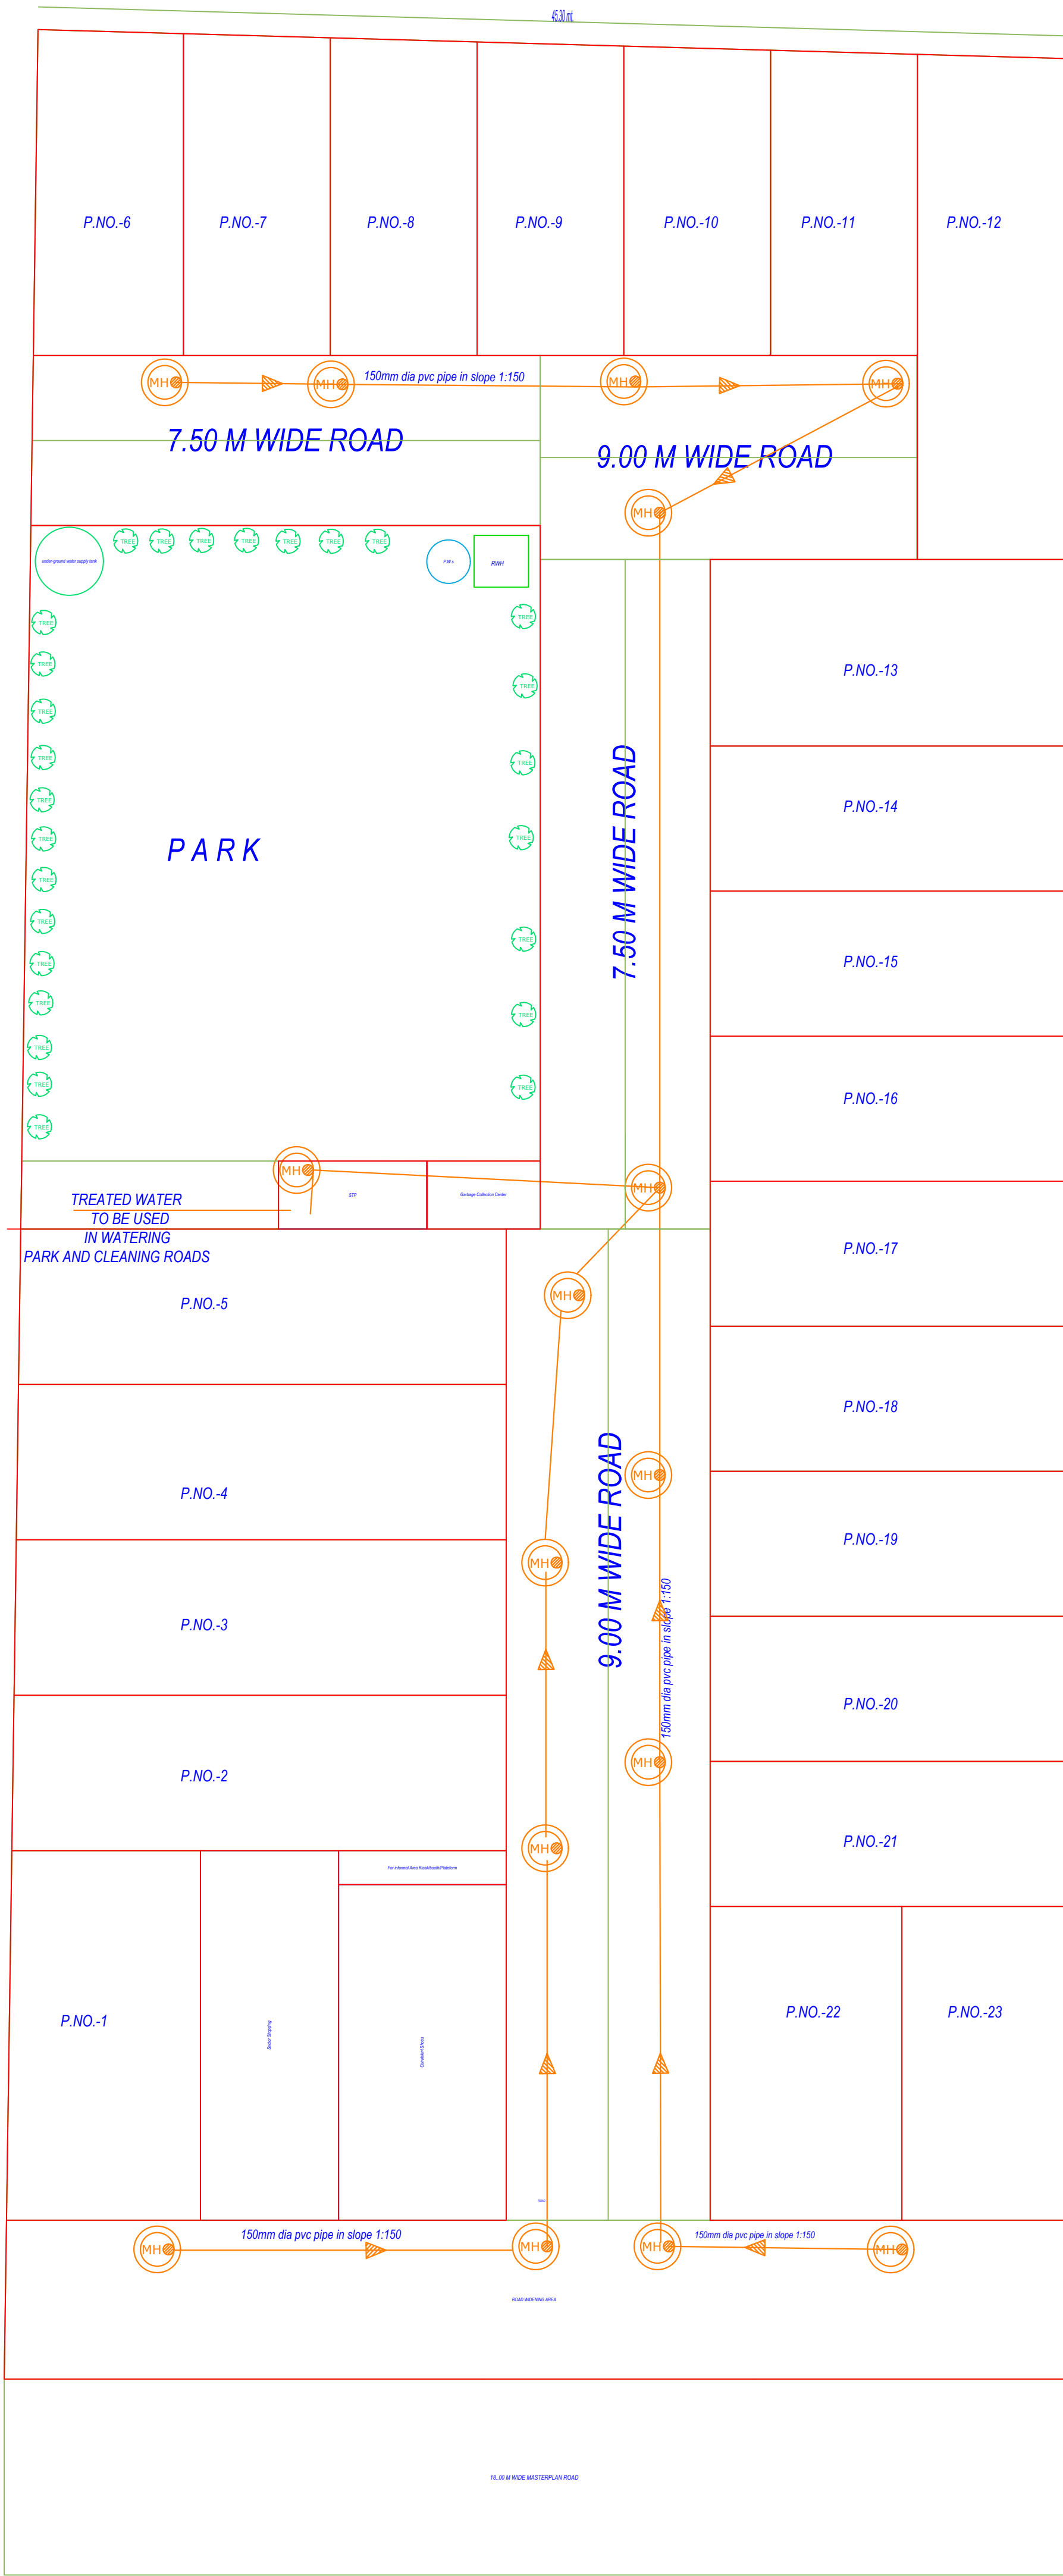

SEWAGE PLAN



SEWER MAIN-HOLE

SEWER LINE


RAIN WATER MAINHOLE LOCATION



RAIN WATER MAIN-HOLE

RAIN WATER LINE

DRAIN


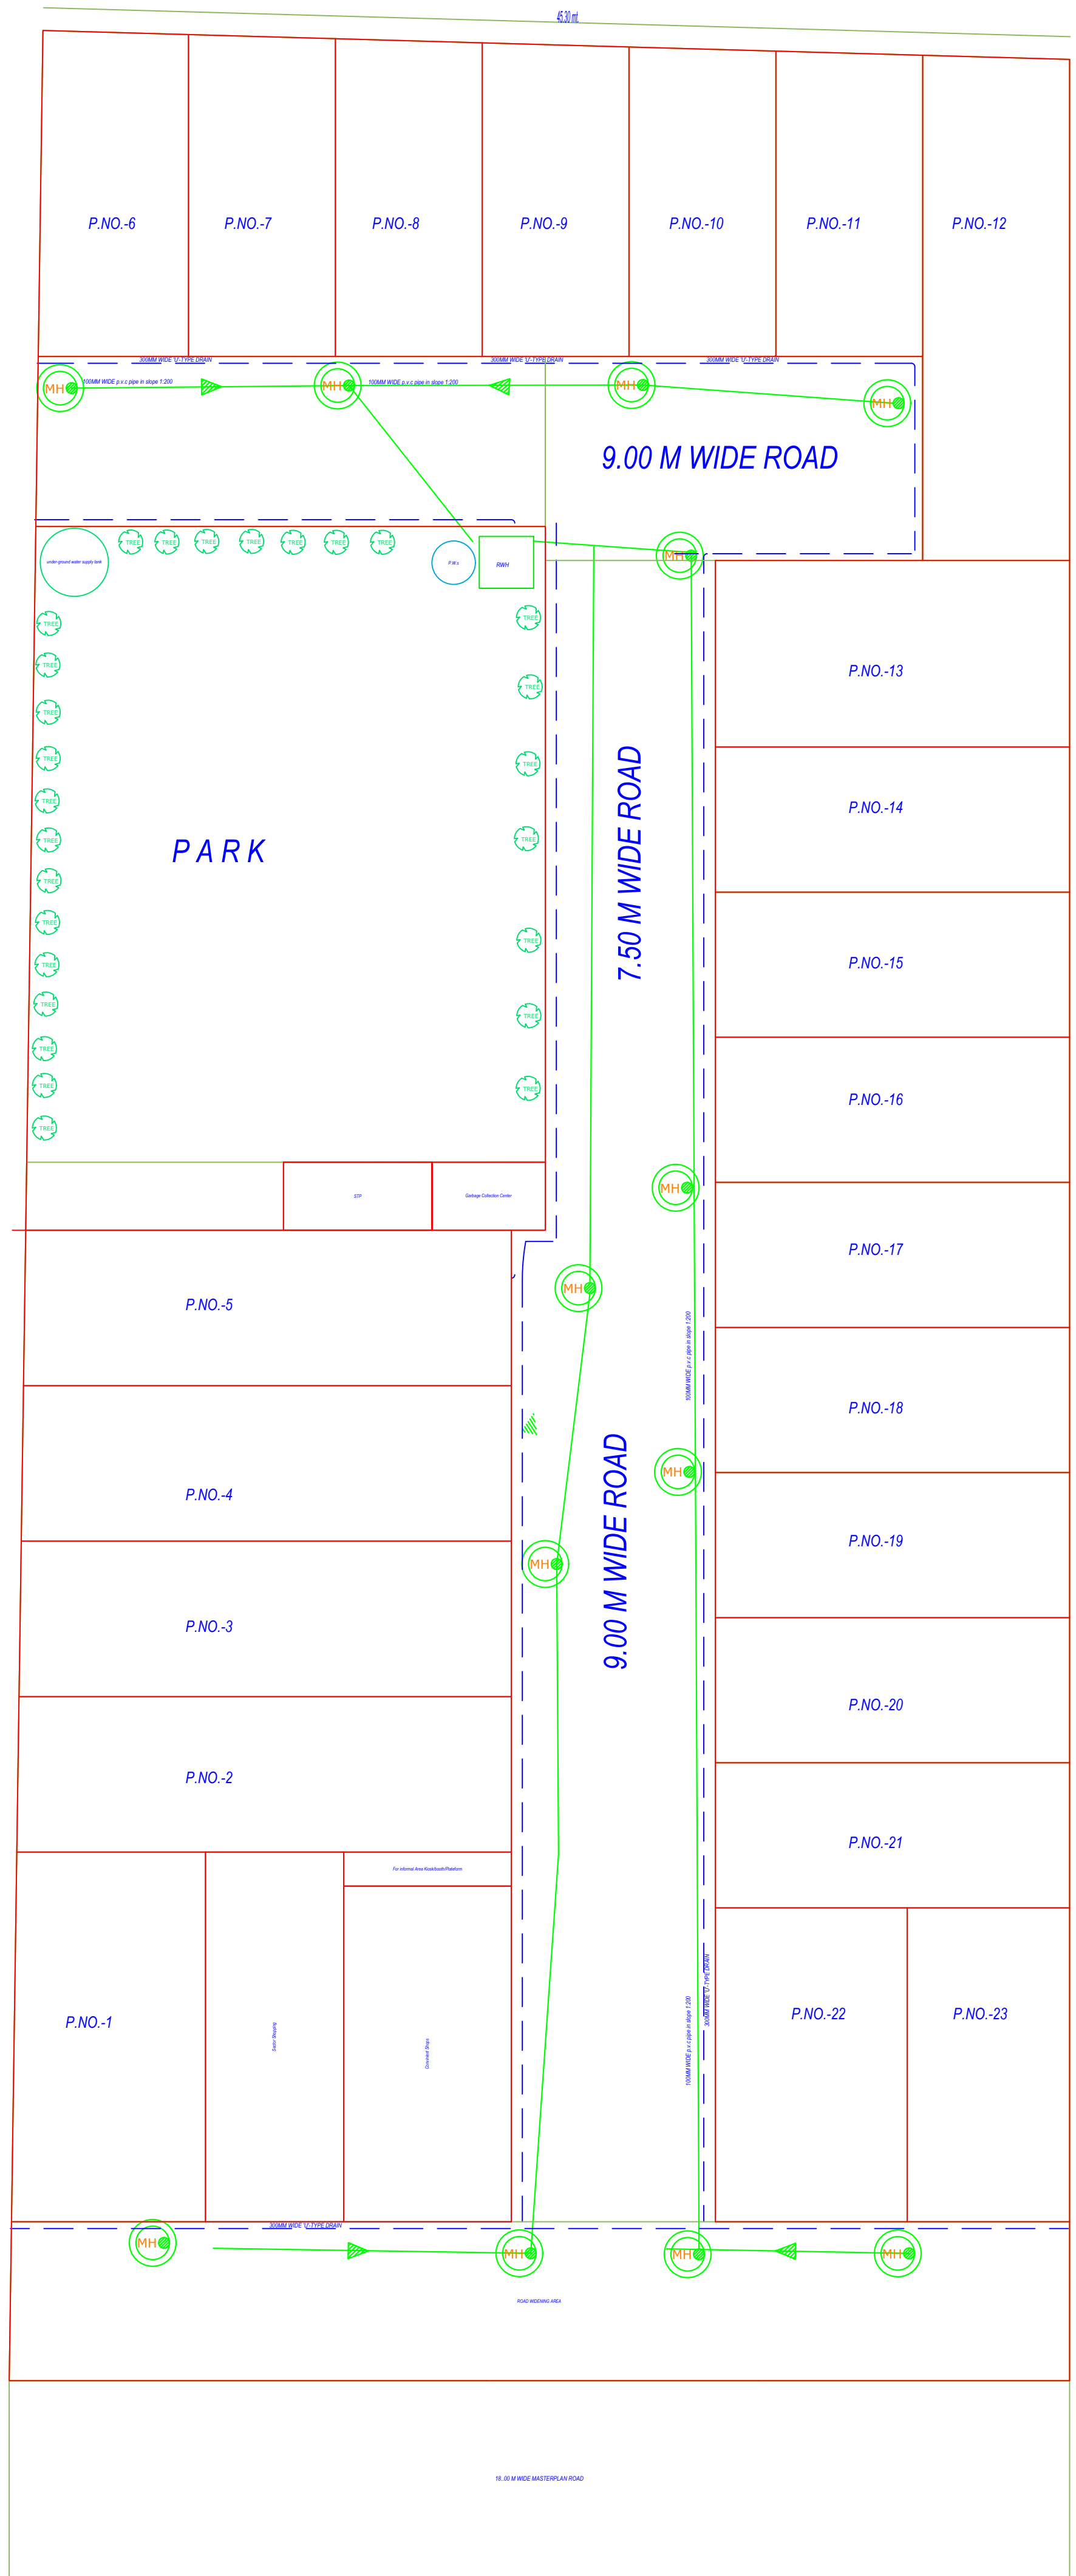


WATER SUPPLY PLAN



VALVE CHAMBER

WATER SUPPLY LINE

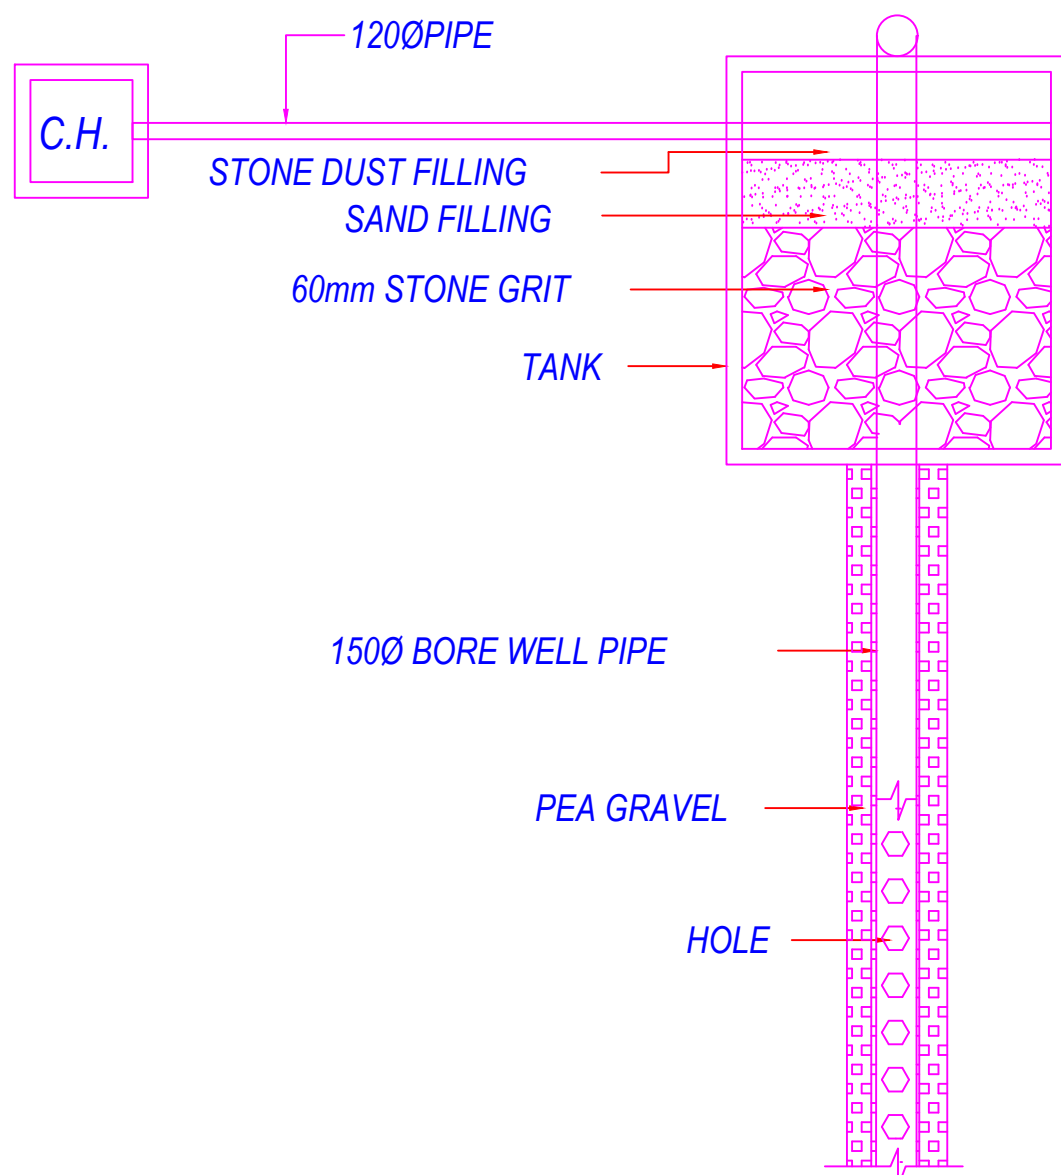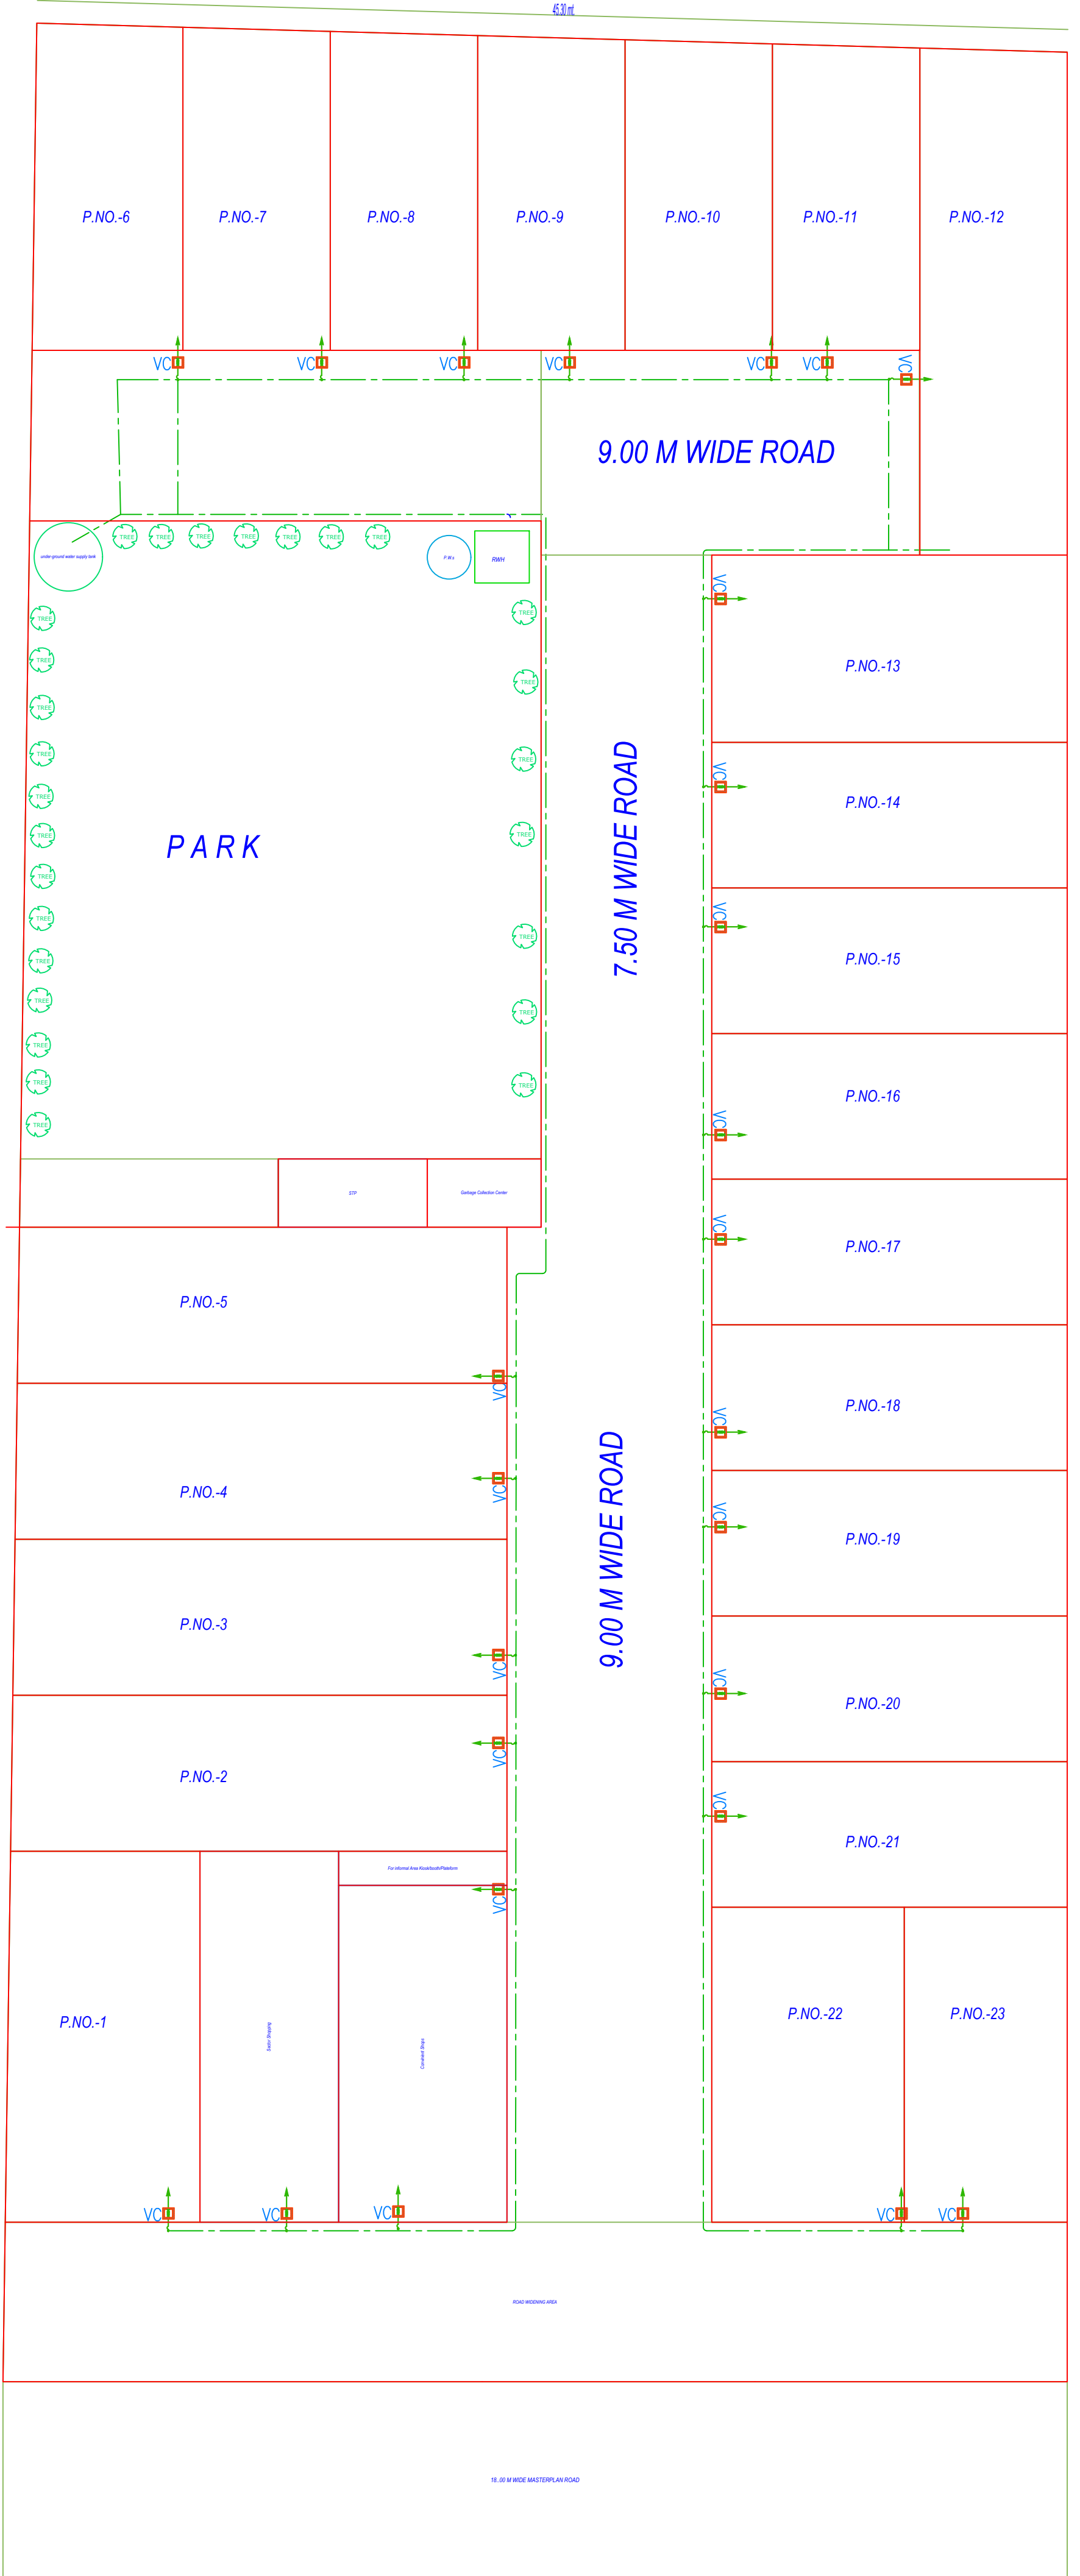

X-SECTION OF RAIN WATER HARVESTING PIT
SCALE: N.T.S.