


Authorised Signatory

Authorised Signatory

For Office, Rajan Pvt. Ltd.

FOR AITS INFRASTRUCTURE LTD

450M WIDE ROAD

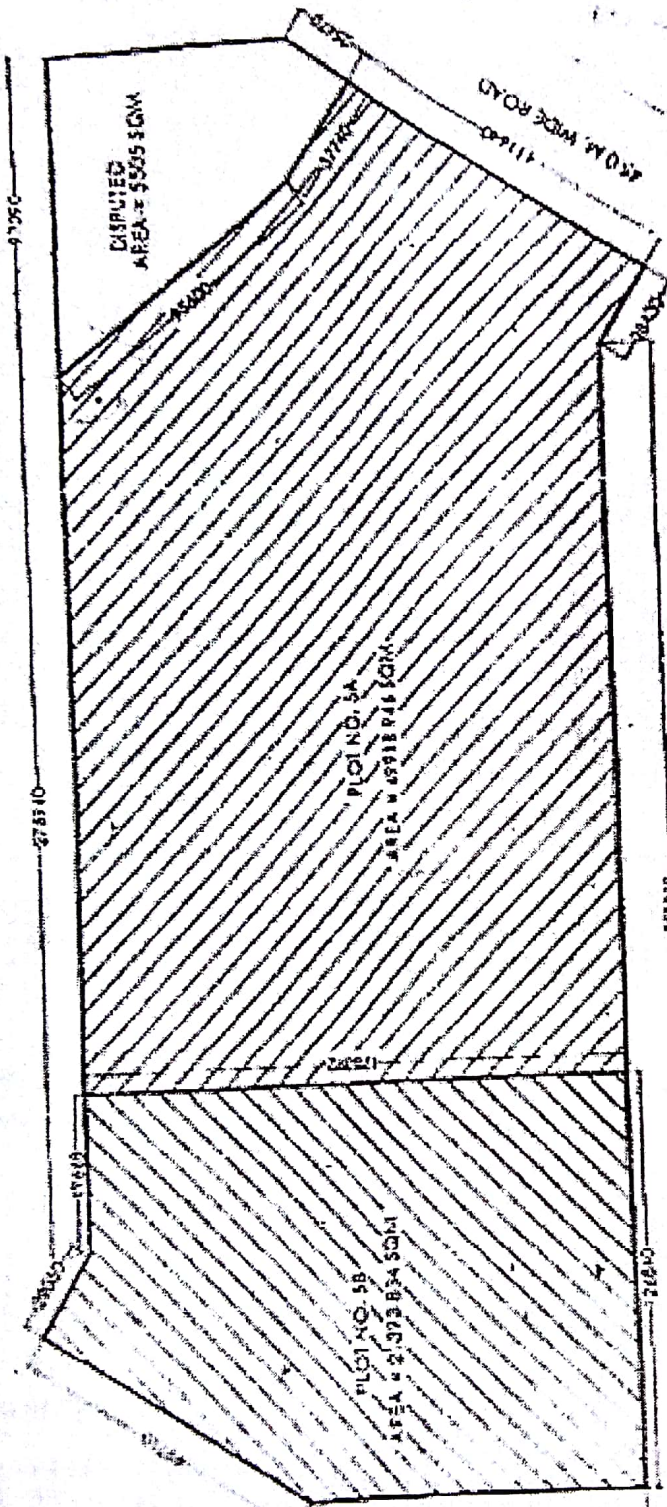

AREA TOTAL
AREA OF PLOT NO 5A = 49918.946 SQM
AREA OF PLOT NO 5B = 21973.834 SQM
NET PLOT AREA = 71892.780 SQM

For Holistic Development

Director

Director

ANOLYS ASSOCIATES PVT LTD
ARCHITECTS ENGINEERS
PLOT NO. 5A
450M WIDE ROAD

GROUP HOLDING
ON PLOT NO. 5

AT Noida Sector 18, Noida, Uttar Pradesh

Director

Authorised Signatory

Authorised Signatory

TO: PARAN DAIR (INDIA) LTD