

शमन मनीचित्र

गाजियाबाद विकास प्राधिकरण

का द्वारा प्रारंभ करने वाले विकास प्लान No. 14-16 पर स्थित शमन मनीचित्र के लिए निर्माण अनुमति पत्र (NOC) जारी करने के लिए आवश्यक दस्तावेजों को प्रस्तुत करने वाले विकासकर्ता के नाम पर जारी किया गया है।
यह पत्र शमन मनीचित्र के लिए निर्माण अनुमति पत्र (NOC) जारी करने के लिए आवश्यक दस्तावेजों को प्रस्तुत करने वाले विकासकर्ता के नाम पर जारी किया गया है।
यह पत्र शमन मनीचित्र के लिए निर्माण अनुमति पत्र (NOC) जारी करने के लिए आवश्यक दस्तावेजों को प्रस्तुत करने वाले विकासकर्ता के नाम पर जारी किया गया है।


1. शमन मनीचित्र के लिए निर्माण अनुमति पत्र (NOC) जारी करने के लिए आवश्यक दस्तावेजों को प्रस्तुत करने वाले विकासकर्ता के नाम पर जारी किया गया है।
गाजियाबाद विकास प्राधिकरण



ELEVATION

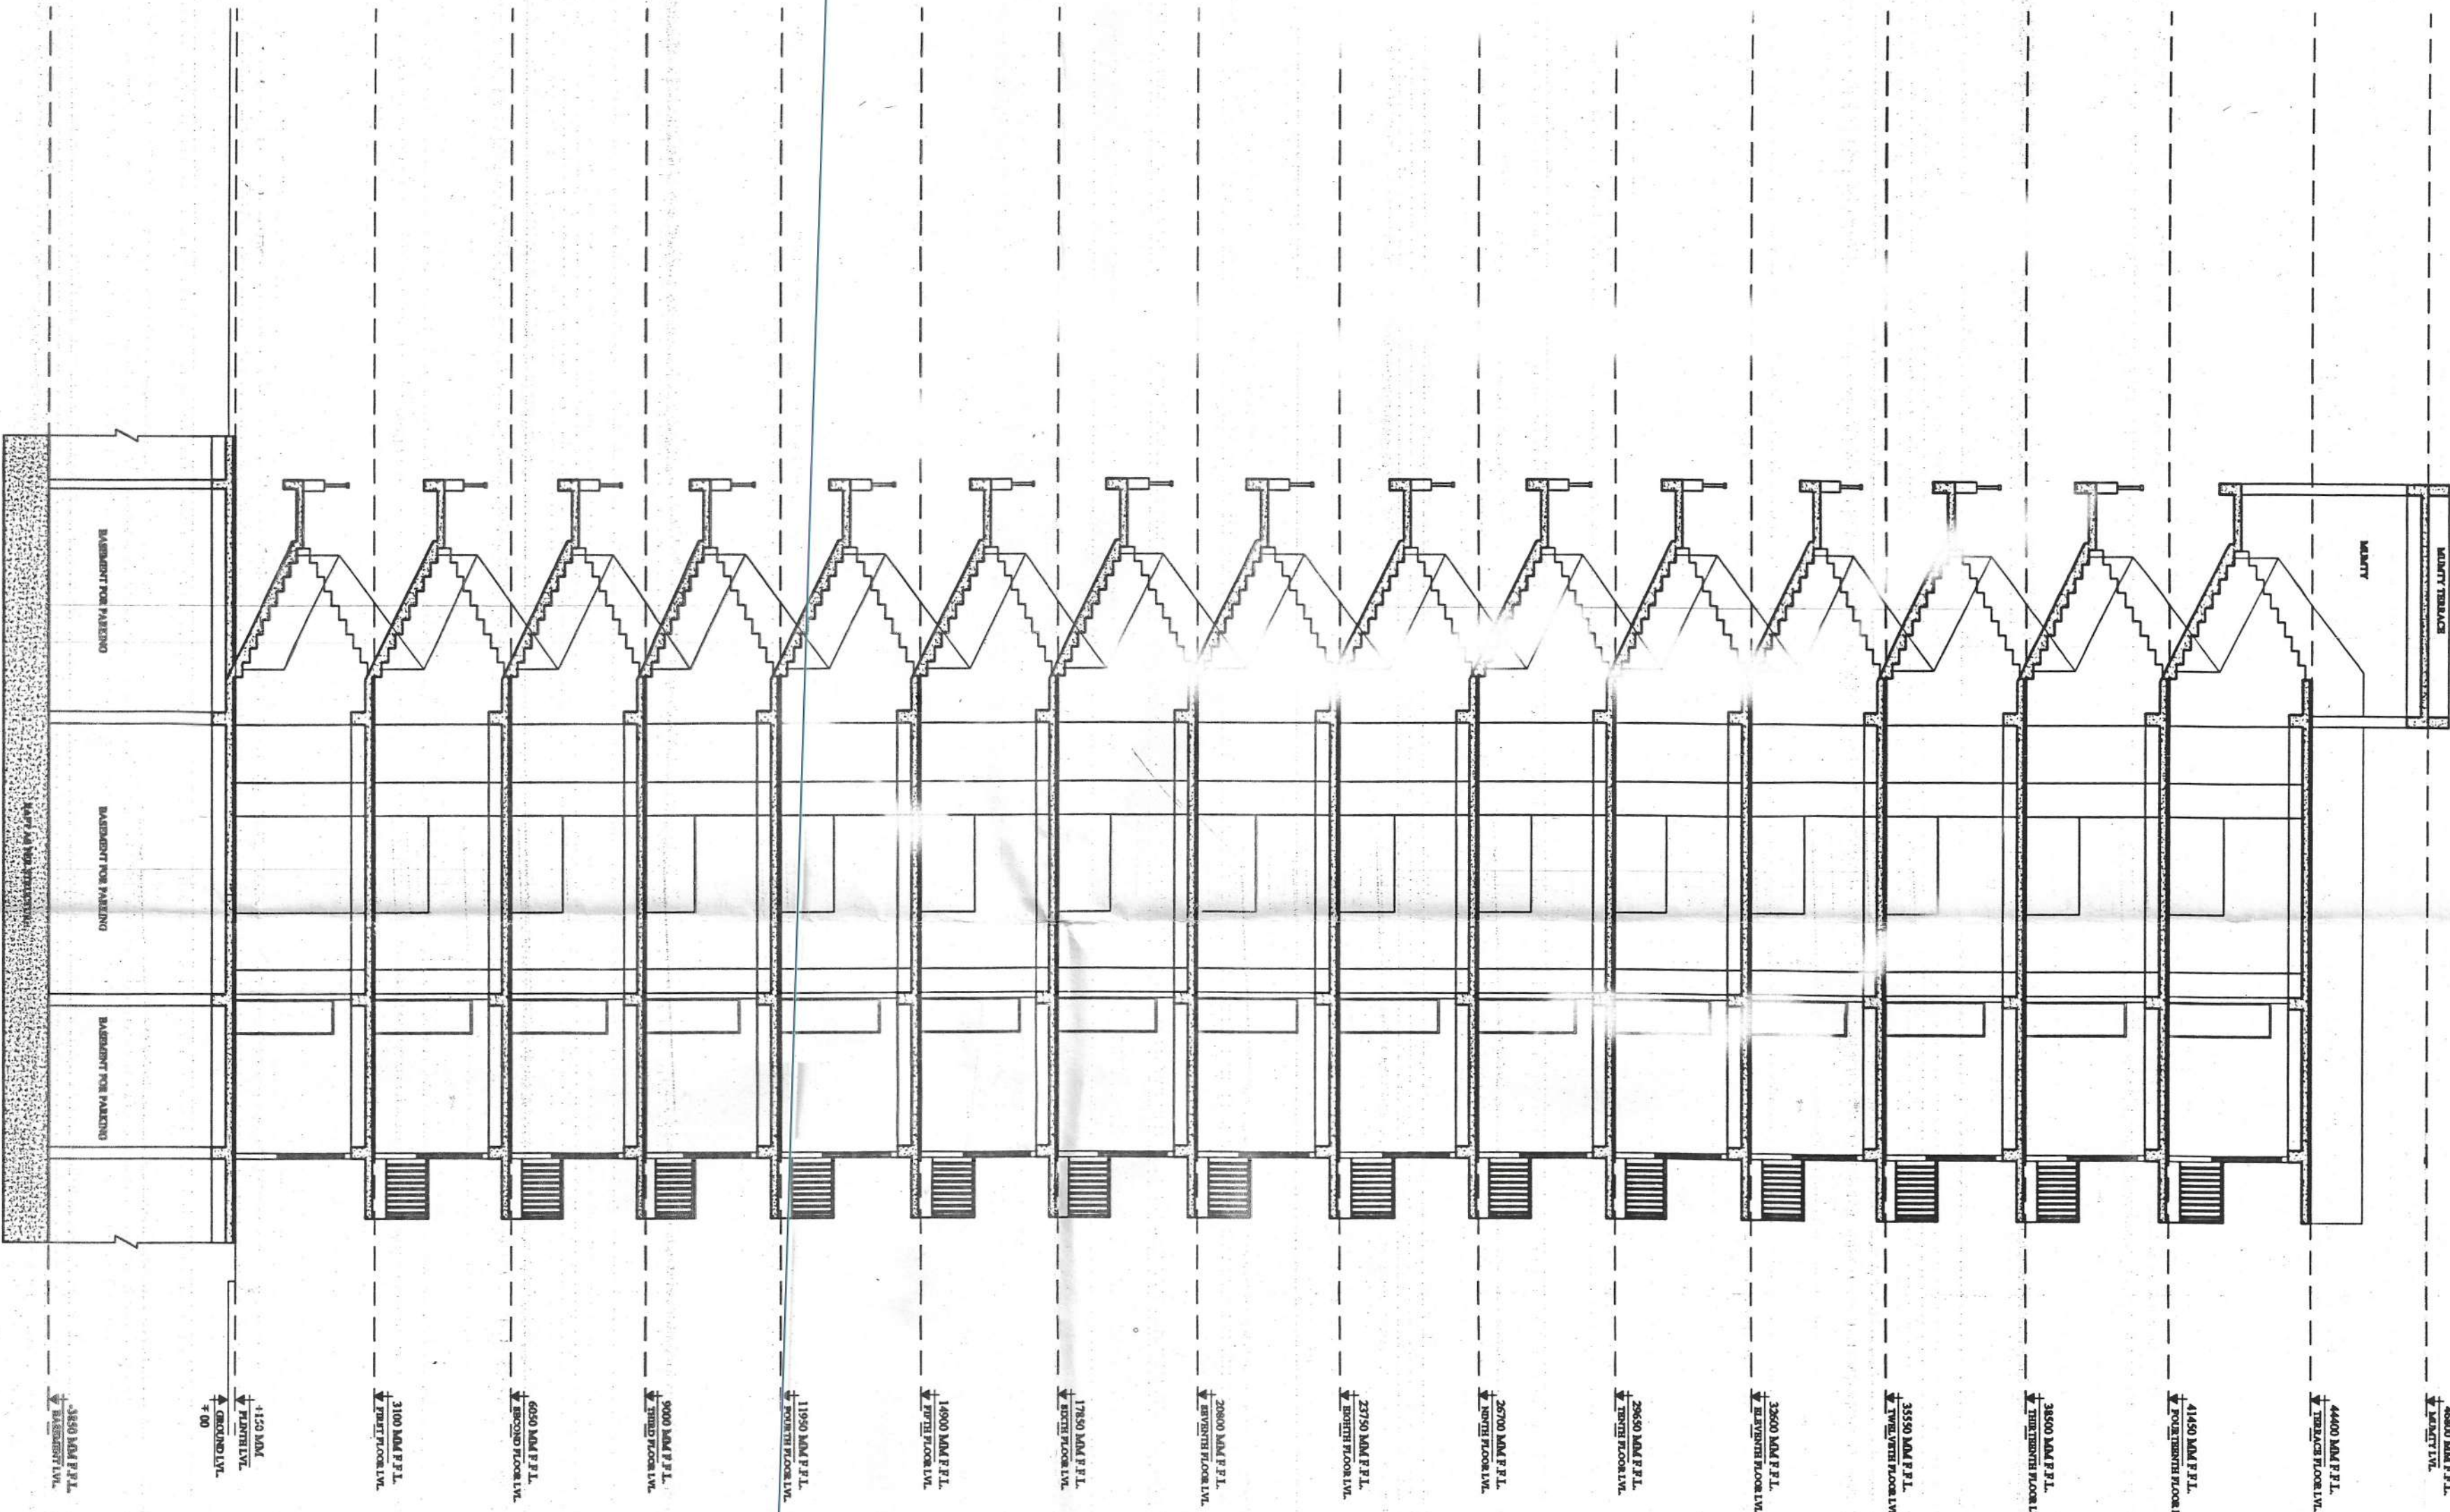

SECTION

PROJECT NAME:- PART COMPOUNDING FOR GROUP HOUSING PROJECT "APRAMEYA RESIDENCY" Khastha No.874,877 AT VIL. NOORNAGAR, GHAZIABAD		OWNER NAME:- M/s. RAM SHYAM BUILDERS (P) LTD. Dir. Mr. GAJENDRA SHARMA		OWNER SIGN:- M/s Ram Shyam Builders (P) Ltd. Authorized Signatory		DRAWING TITLE:- ELEVATION & SECTION (SHEET 4 OF 5)		DRAWN BY :- RISHABH		ARCH SIGN:- At. Ashwani Kumar Sharma CA/2014/66321 Montage Ateliers		CONSULTING ARCHITECTS MONTAGE ATELIER PROJECTS : ARCHITECTURE, INTERIOR DESIGN STUDIO:- Plot No. 368 Sector- 11, Vasundhara GZB E-Mail:- keshav.gauha@montageateliers.com MOB:- +91- 9899282220, +91 9910903075	
				SCALE: NTS		REV.		CHECKED BY :- ASHWANI K. SHARMA					
				DATE: 11-SEP-16									



ENTRY/
EXIT
TO
BASEMENT

~~60006000~~

8000

6000

~~39198~~

**PUMP
ROOM**

UG
TANK
capacity
1,00,000
ltr.

शमन मानचित्र
गाजियाबाद विकास प्राधिकरण

[illegible][illegible]

18/11/19
अवर अभियन्ता

सहायक अभियन्ता

**Basement for
Parking and Storage Only.**

71684

-16897-

6000

EXISTING BASEMENT LAYOUT

PROJECT NAME:- PART COMPOUNDING FOR GROUP HOUSING PROJECT "APRAMEYA RESIDENCY" Khasra No.874,877 AT Vill. NOOR NAGAR, GHAZIABAD	OWNER NAME:- M/s. RAM SHYAM BUILDERS (P) LTD. Dir.Mr. GAJENDRA SHARMA	OWNER SIGN:- M/s Ram Shyam Builders Pvt.Ltd.  Authorised Signatory	DRAWING TITLE:- BASEMENT PLAN (SHEET 5 of 5) SCALE: NTS DATE: 11.09.16	DRAWN BY:- RISHABH CHECKED BY:- ASHWANI K. SHARMA	ARCH SIGN:-  At Ashwani Kumar Sharma CA/2014/66321 Montage Ateliers	CONSULTING ARCHITECTS MONTAGE ATELIER PROJECTS : ARCHITECTURE,INTERIOR,DESIGN CONSTRUCTION,VASTU STUDIO- Plot No. 368 Sector-11, Vasundhara, GZB E-Mail- keshav_gaur@montageateliers.com MOB:- 921-889982220, 921-9919983075
---	--	--	--	--	--	---