
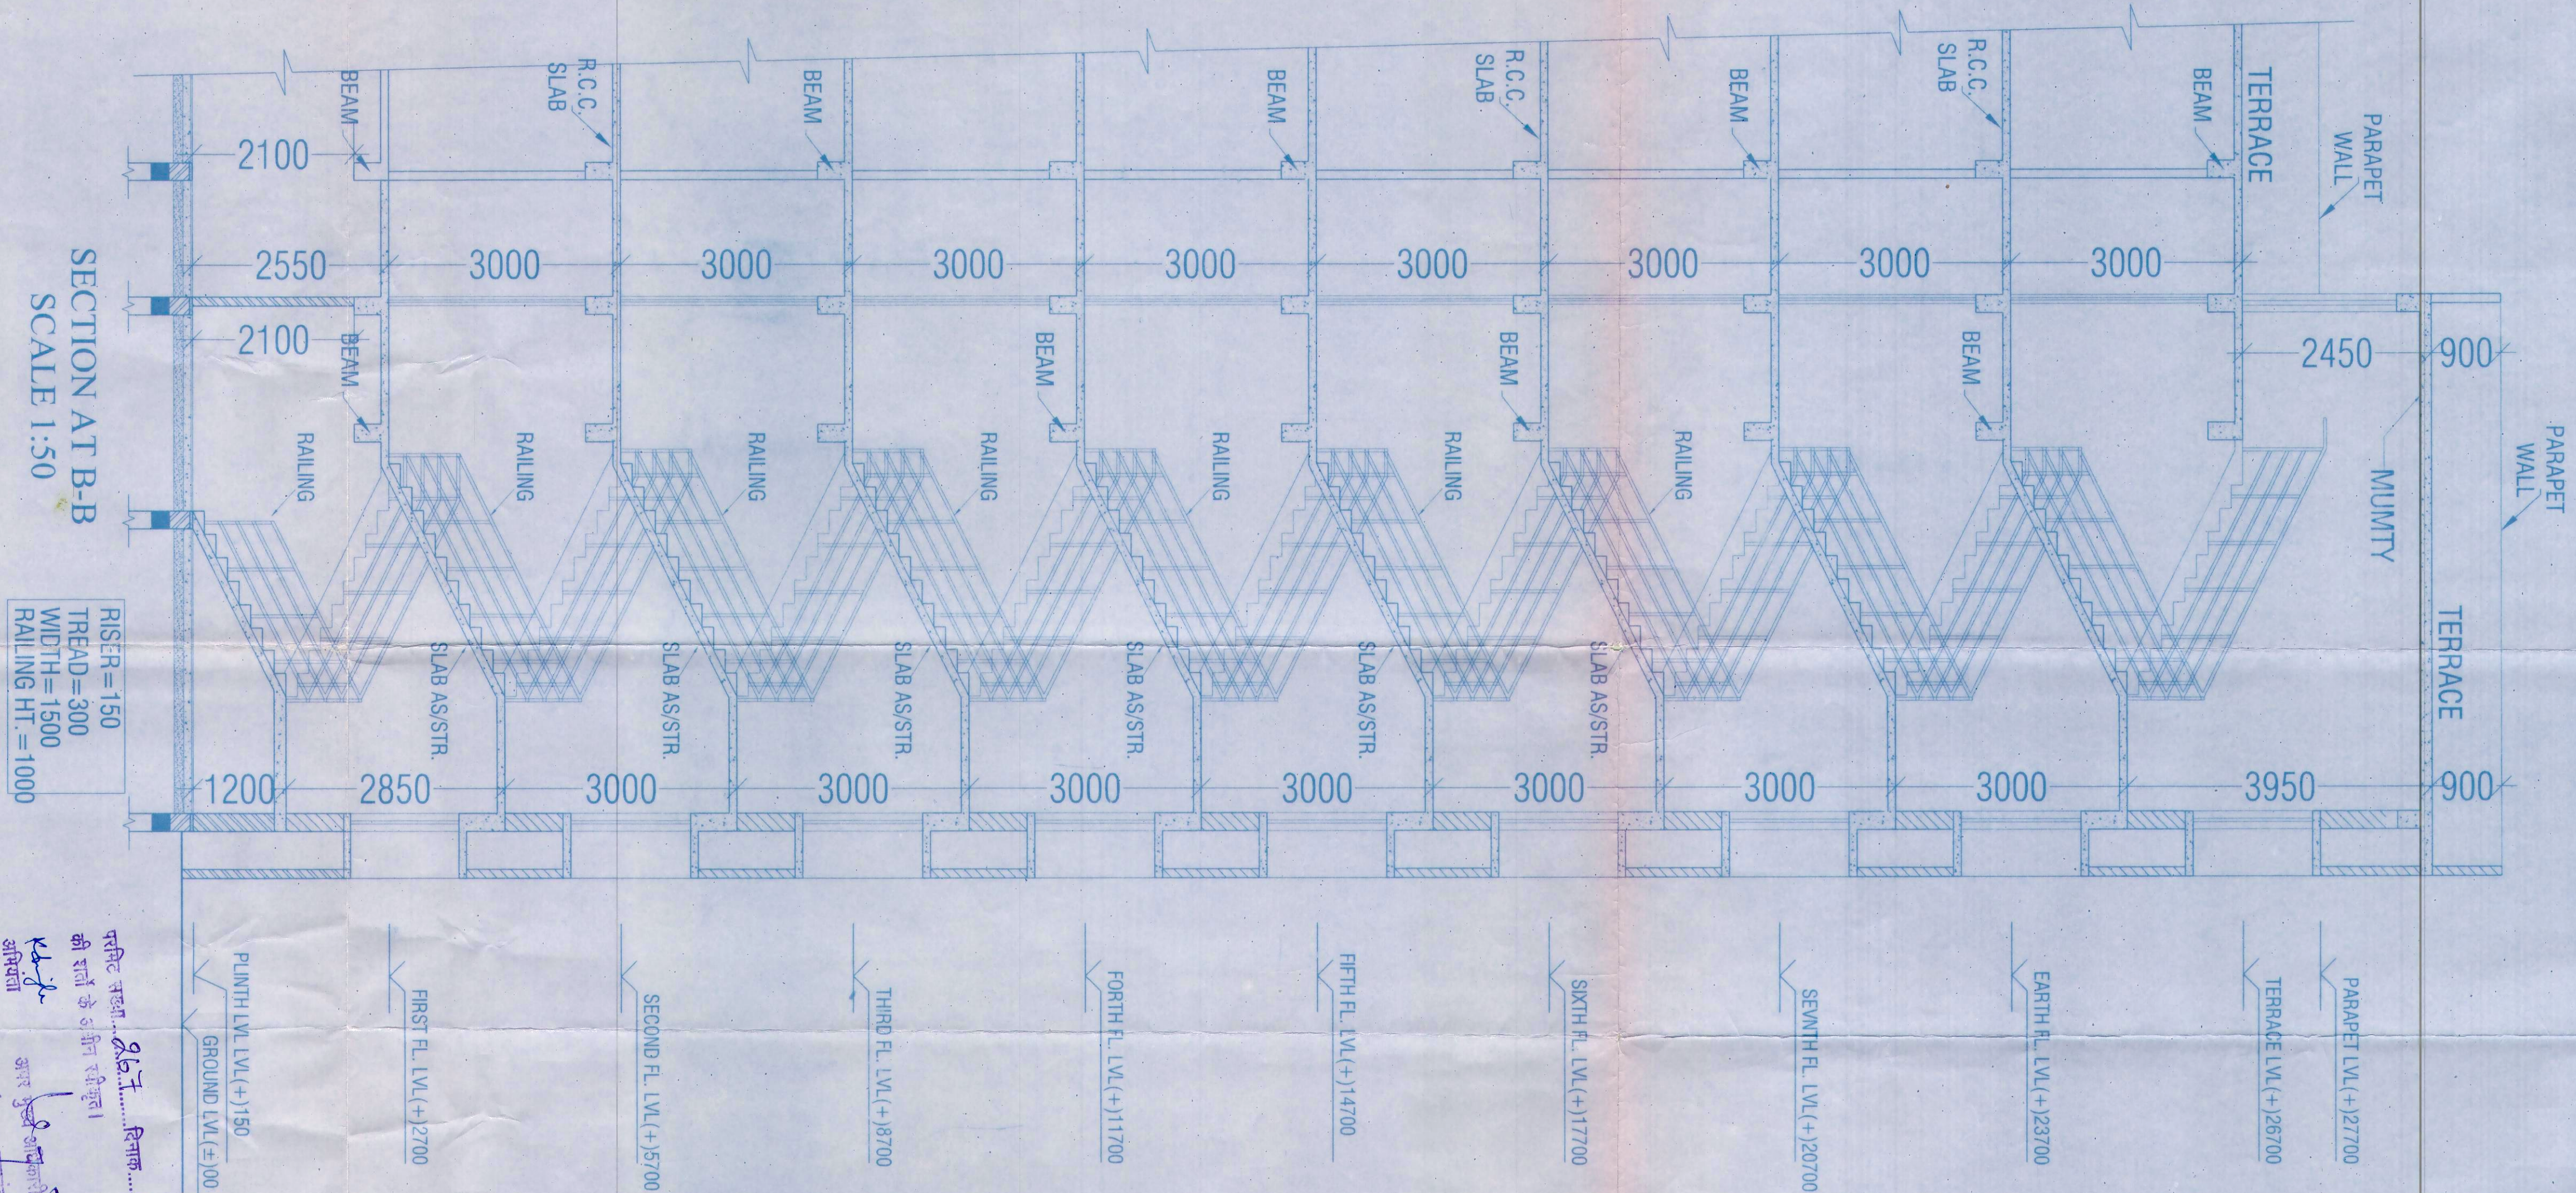
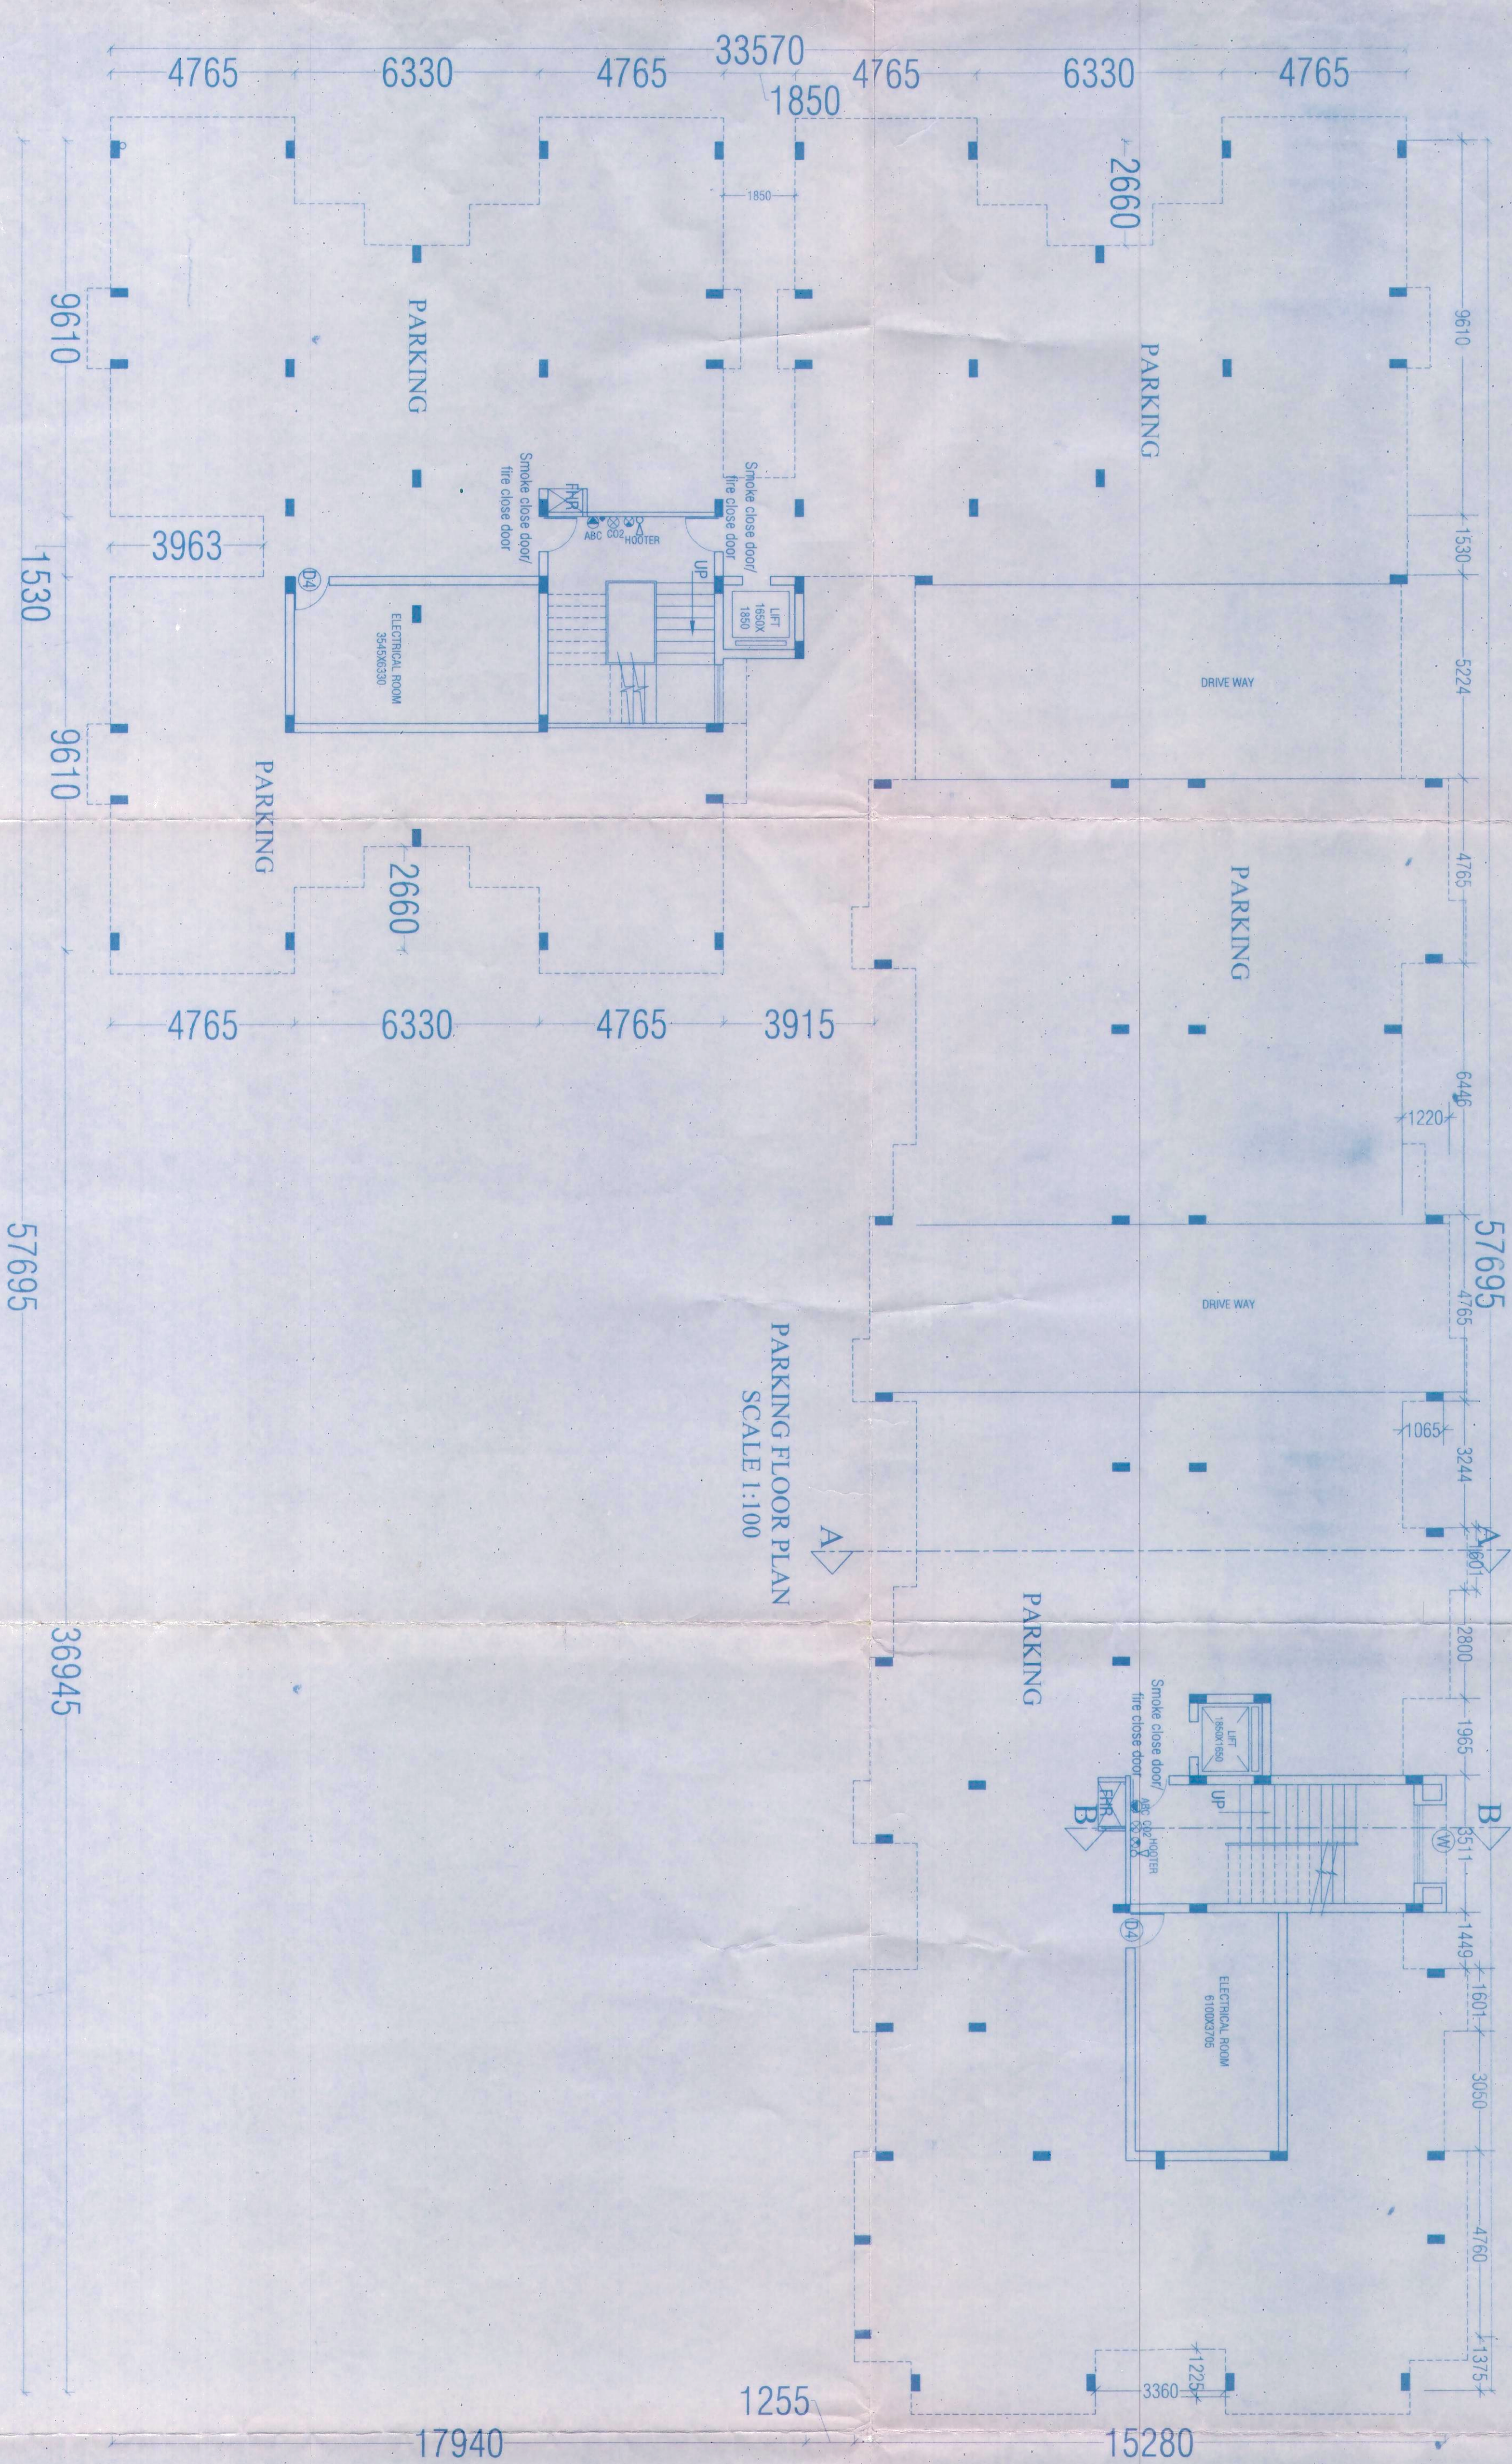


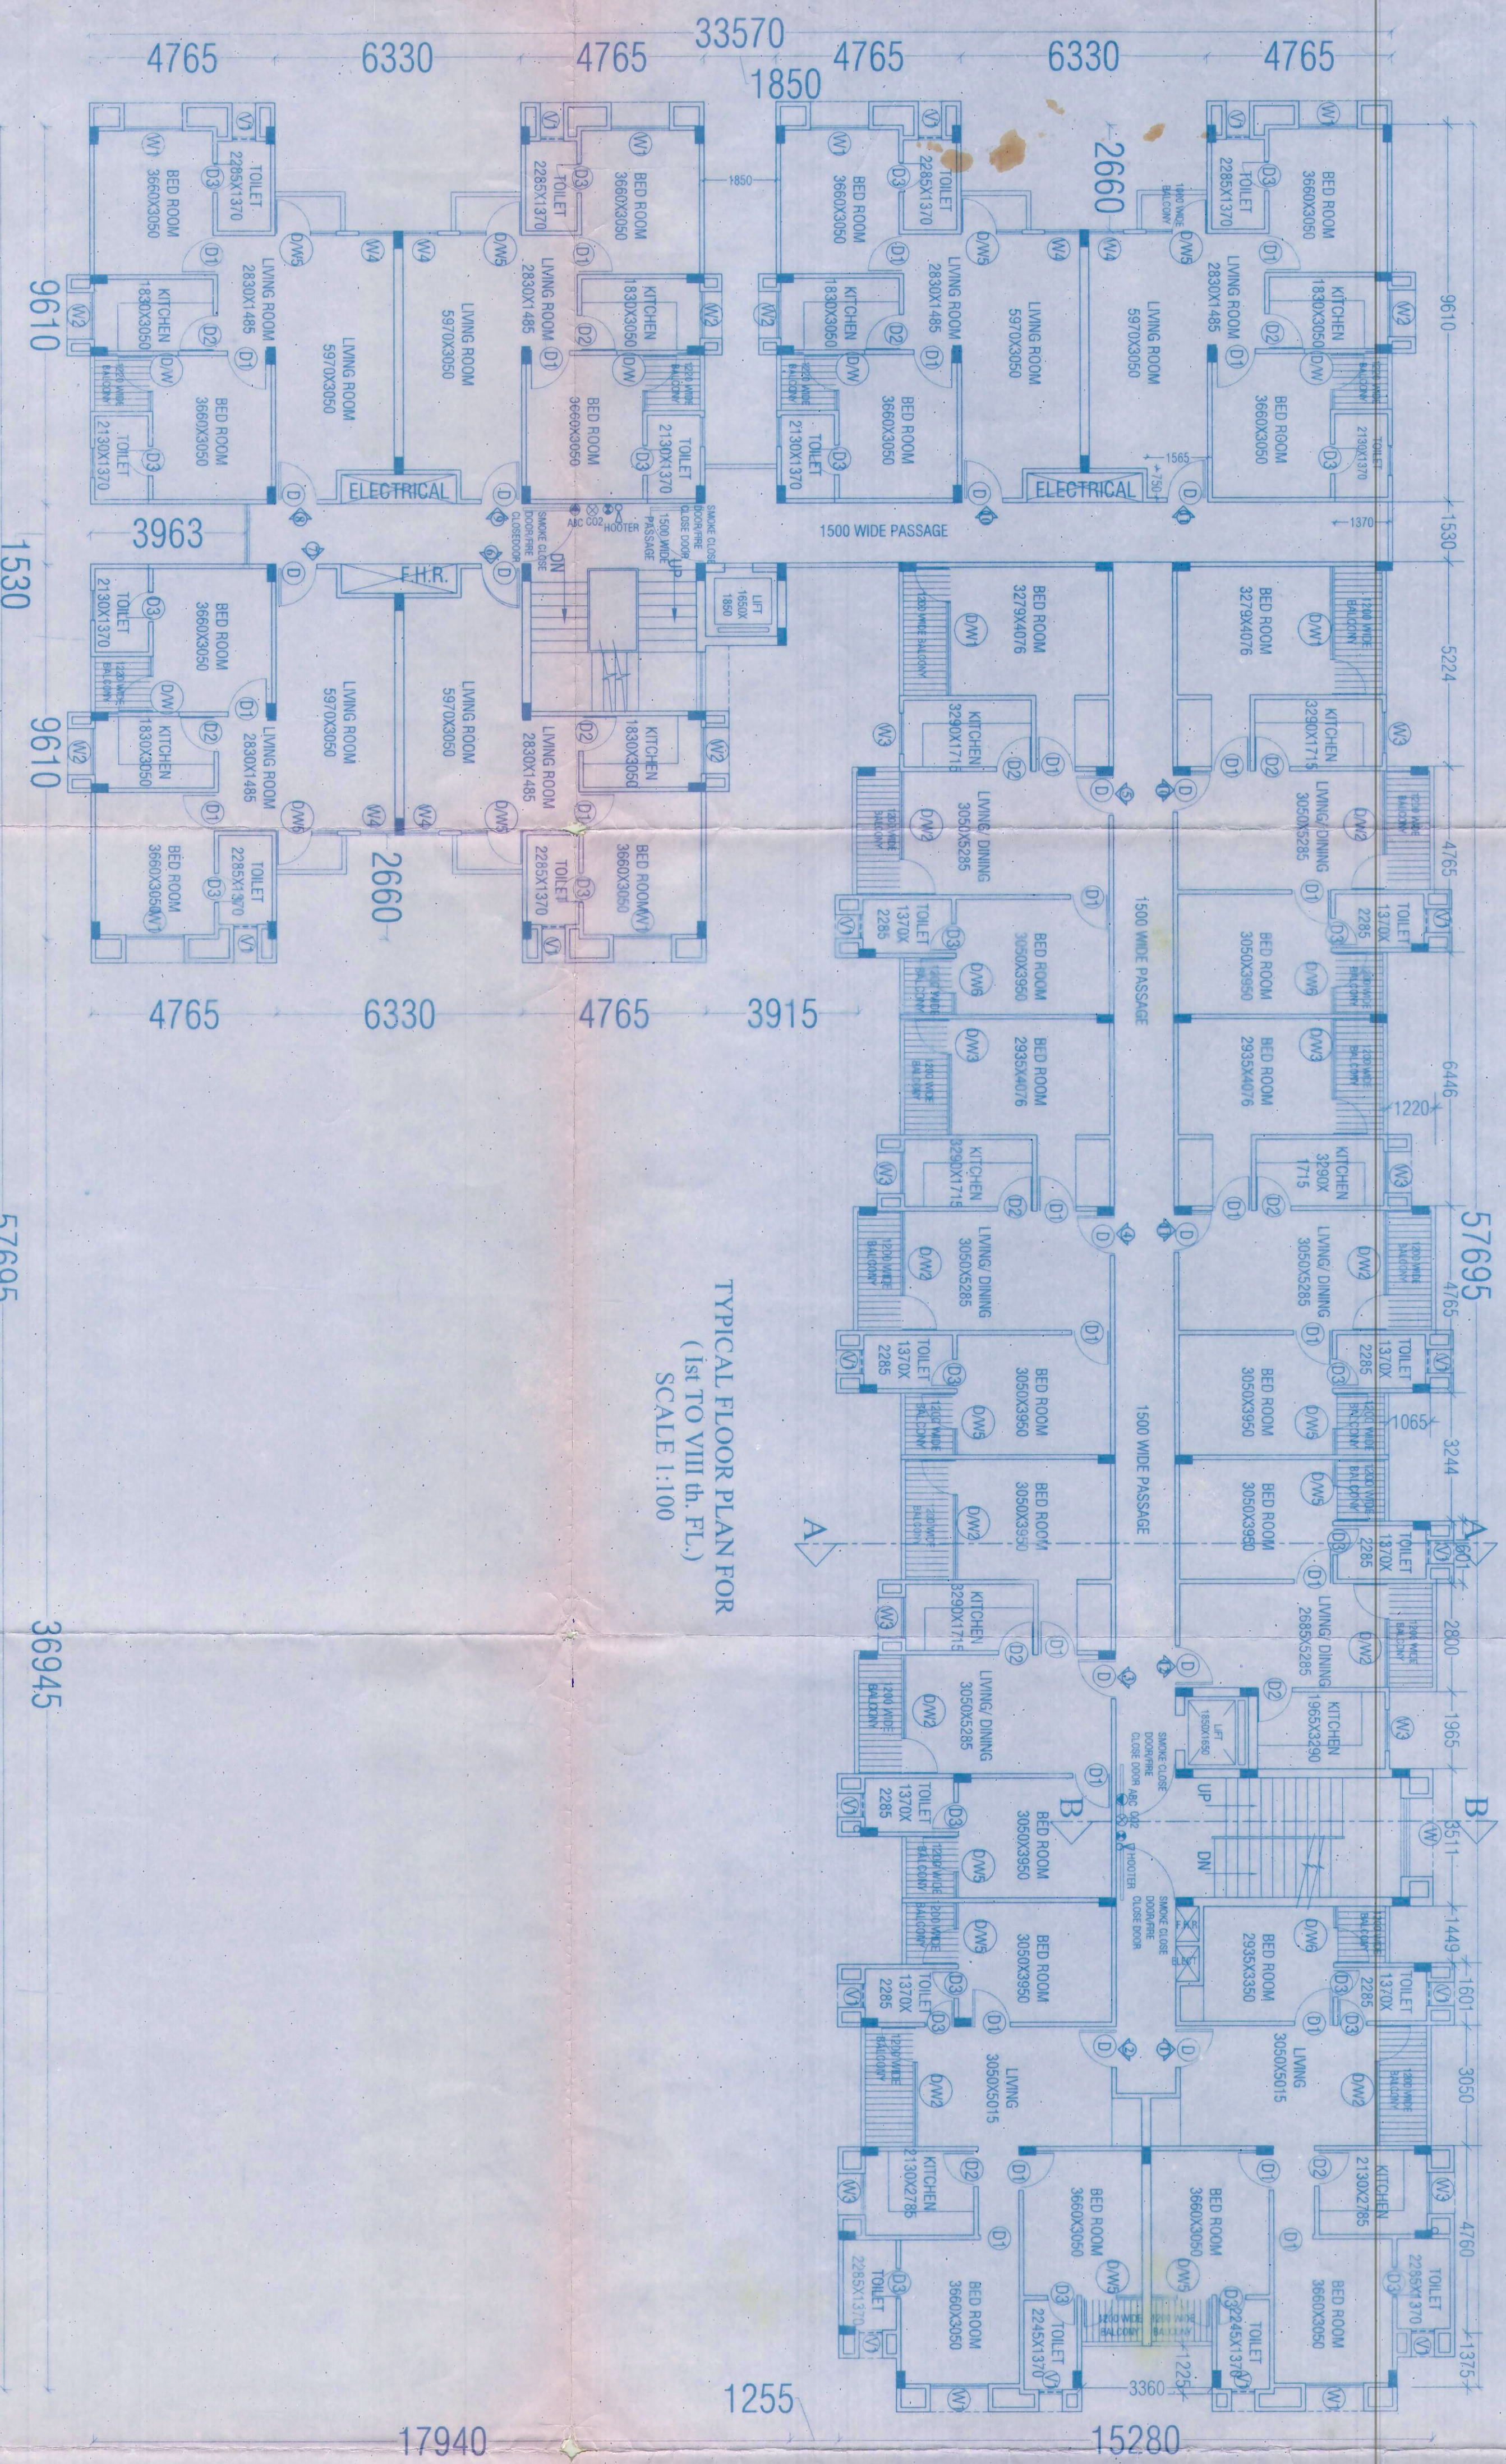

PROJECT TITLE:

PROPOSED AV RESIDENCY
FOR
MOHD. ARIFF FAROOQUI
S/O SRI. ANIS AHMAD FAROOQUI
ON KHASRA NO.-1456 AT
GADVIA ROAD IN FRONT OF
RAM SWAROOP UNIVERSITY,
VILL.-KHAJURGAWN, PAR.-DEWA,
DISTT.-BARABANKI.

PLANS

SHEET NO.	SCALE.
-----------	--------

DATE	DEALT BY:
------	-----------

SUBMISSION DRAWING

2010

क्रिया गया ।

[Handwritten signature]

अवर मुख्य अधिकारी
अभियंता

10/2/2019 11:00 AM

परमिट सादर।

AFTER DEVELOPERS PVT. LTD.

2/10/20

KAUSAR PARVEZ
ARCHITECT
B Arch

Regd. No. CA/90/13244

DIDIC CIGNI

ABRUZZESE CIGNI

DIR.'S SIGN _____ ARCHITECT'S SIGN _____

1

VILIT & ASSOCIATE

ARCHITECTS, ENGINEERS & PLANNERS

210, AAKASHDARSHAN APARTMENTS,

MAYUR VIHAR, PH.-I,

NEW DELHI. PH. 011 22754877

21.F.FLOOR, PRINCE COMPLEX, HAZRA

LKO. PH-0522-4005381,2619182