


ARAZI NO. 362, 376

ARAZI NO.363

ARAZI NO.371, 372, 373, 374, 375

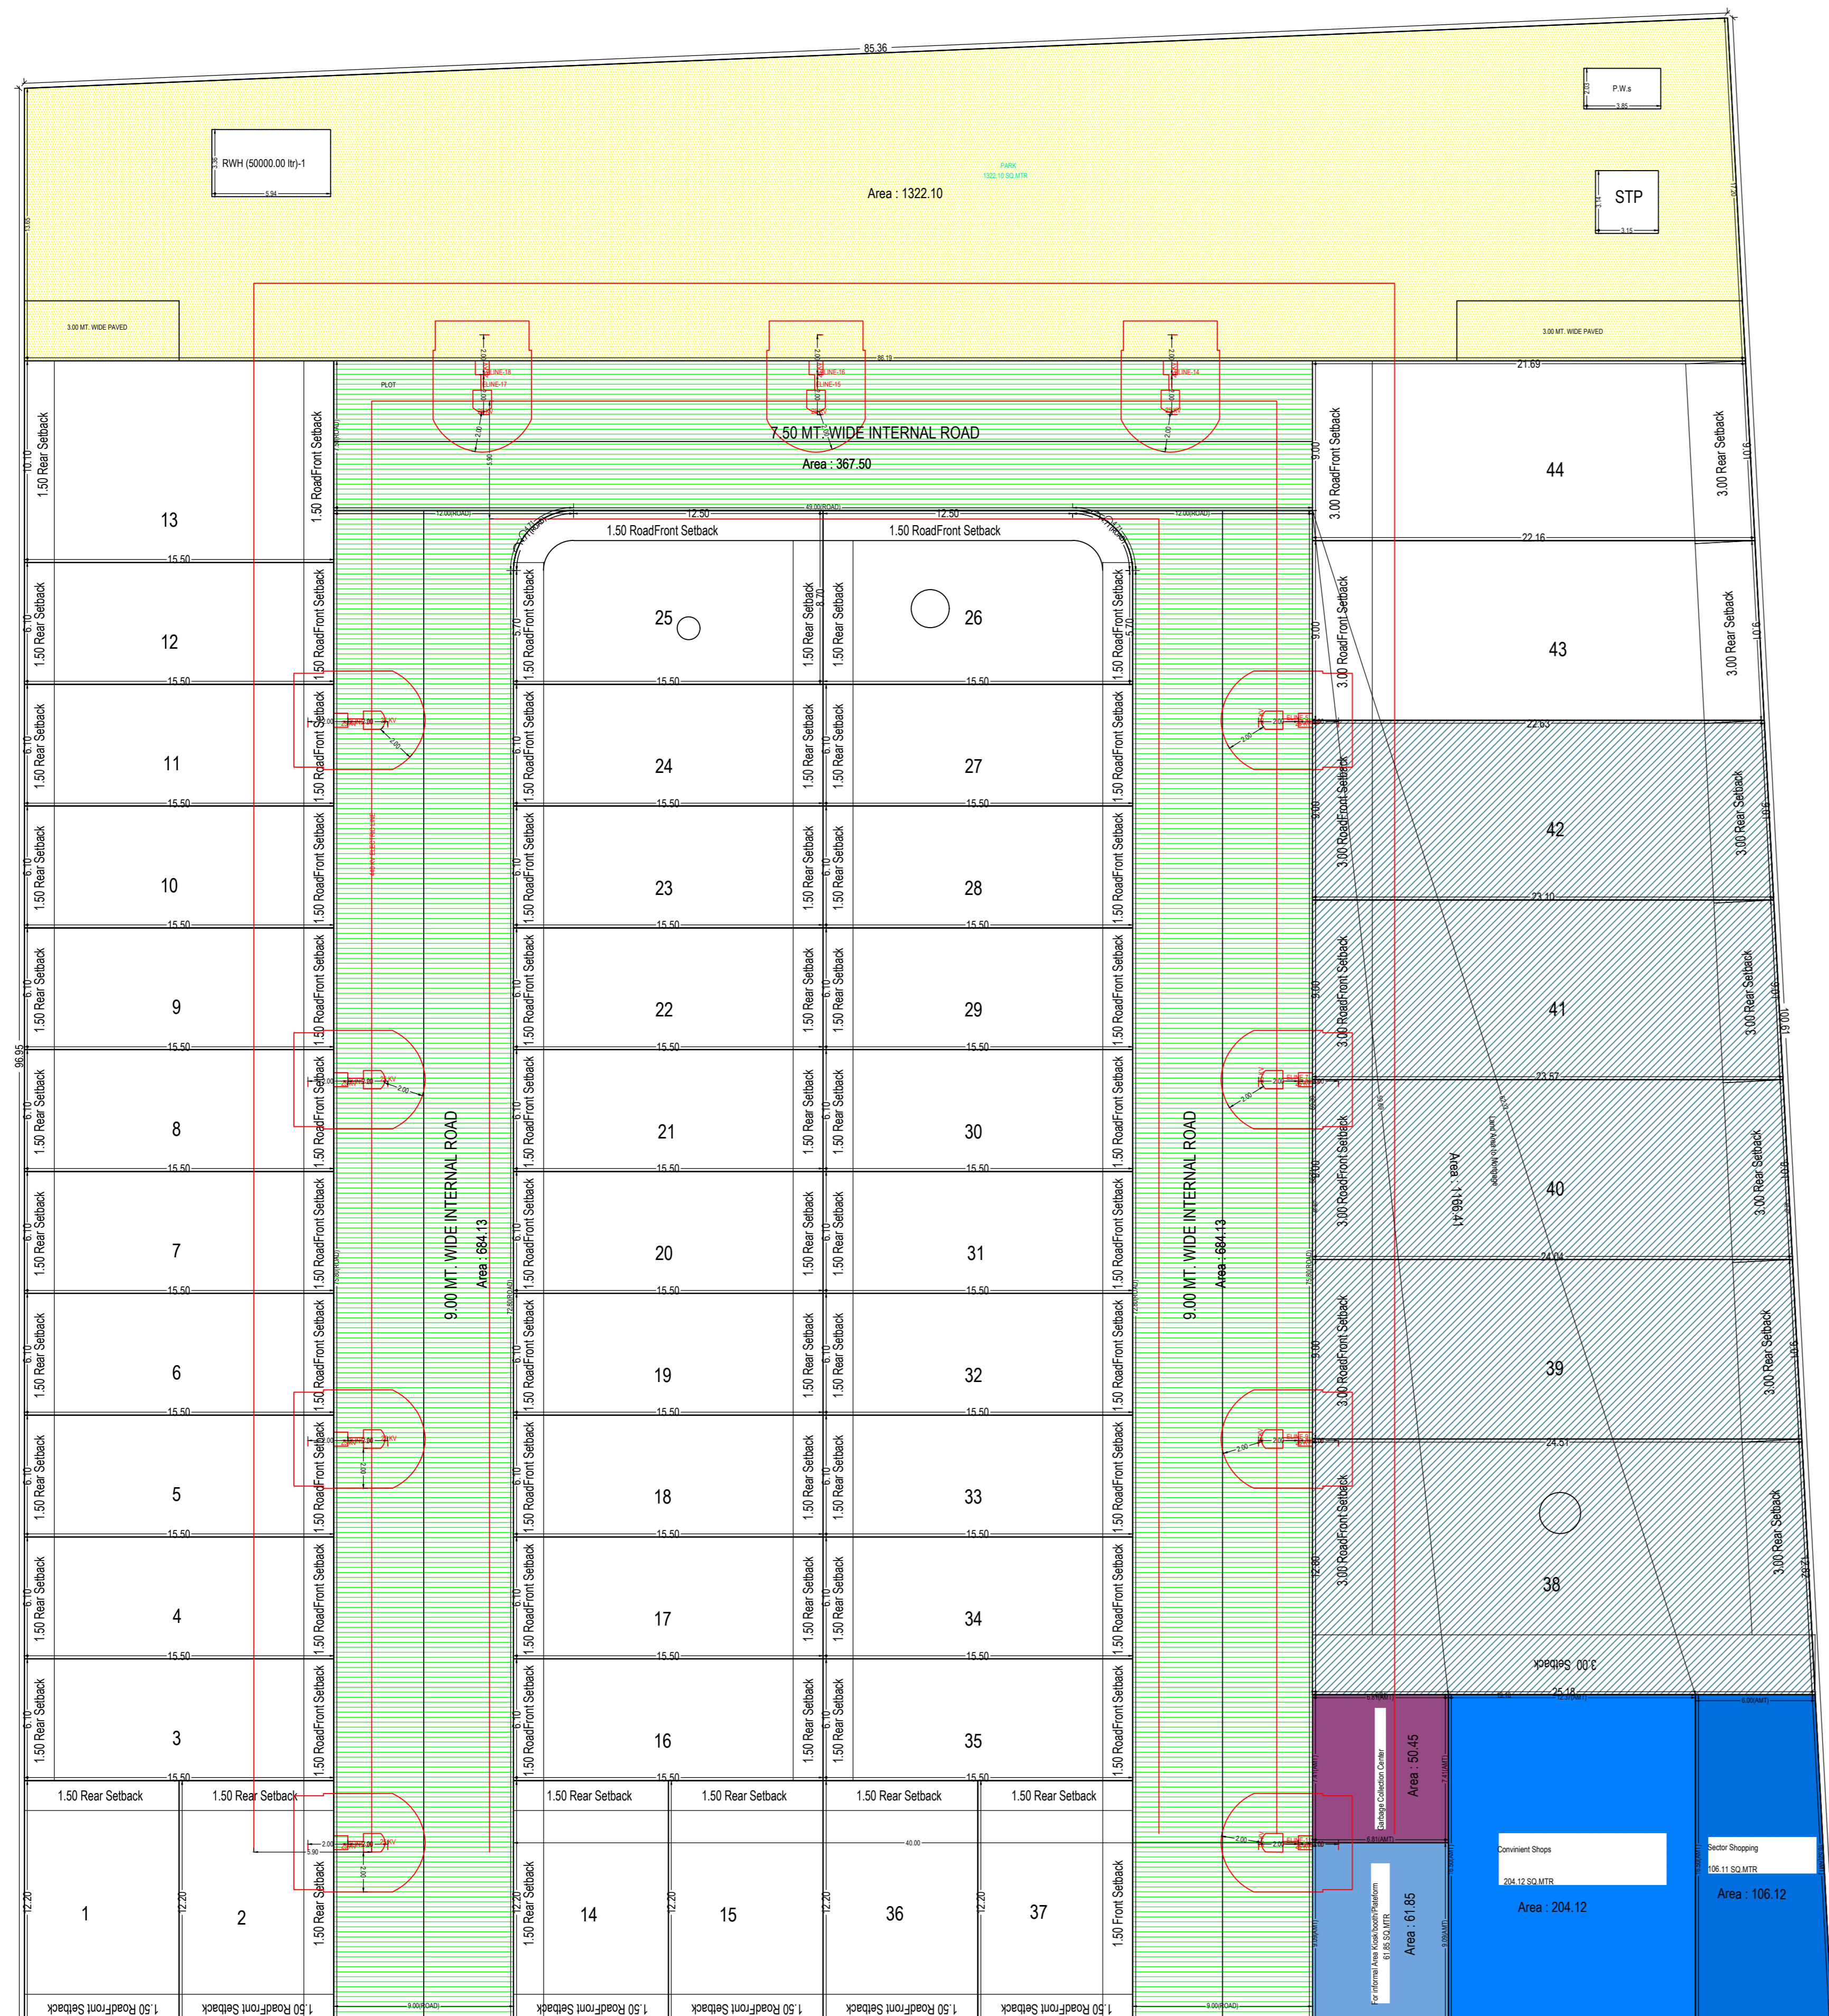

RAIN WATER HARVESTING SYSTEM

Individual Plot Setback

Plot No.	Plot Area	Front	Side	Rear	Coverage	FSI Area
1	12.00 MT. WIDE SABZI MANDI ROAD	1.50	-	-	1.50	0.00
2	9.00 MT. WIDE INTERNAL ROAD	-	-	-	-	0.00
3	12.00 MT. WIDE SABZI MANDI ROAD	1.50	-	-	1.50	0.00
4	9.00 MT. WIDE INTERNAL ROAD	-	-	-	-	0.00
5	9.00 MT. WIDE INTERNAL ROAD	-	-	-	-	0.00
6	9.00 MT. WIDE INTERNAL ROAD	-	-	-	-	0.00
7	9.00 MT. WIDE INTERNAL ROAD	-	-	-	-	0.00
8	9.00 MT. WIDE INTERNAL ROAD	-	-	-	-	0.00
9	9.00 MT. WIDE INTERNAL ROAD	-	-	-	-	0.00
10	9.00 MT. WIDE INTERNAL ROAD	-	-	-	-	0.00
11	9.00 MT. WIDE INTERNAL ROAD	-	-	-	-	0.00
12	9.00 MT. WIDE INTERNAL ROAD	-	-	-	-	0.00
13	9.00 MT. WIDE INTERNAL ROAD	-	-	-	-	0.00
14	9.00 MT. WIDE INTERNAL ROAD	-	-	-	-	0.00
15	12.00 MT. WIDE SABZI MANDI ROAD	1.50	-	-	1.50	0.00
16	9.00 MT. WIDE INTERNAL ROAD	-	-	-	-	0.00
17	9.00 MT. WIDE INTERNAL ROAD	-	-	-	-	0.00
18	9.00 MT. WIDE INTERNAL ROAD	-	-	-	-	0.00
19	9.00 MT. WIDE INTERNAL ROAD	-	-	-	-	0.00
20	9.00 MT. WIDE INTERNAL ROAD	-	-	-	-	0.00
21	9.00 MT. WIDE INTERNAL ROAD	-	-	-	-	0.00
22	9.00 MT. WIDE INTERNAL ROAD	-	-	-	-	0.00
23	9.00 MT. WIDE INTERNAL ROAD	-	-	-	-	0.00
24	9.00 MT. WIDE INTERNAL ROAD	-	-	-	-	0.00
25	9.00 MT. WIDE INTERNAL ROAD	-	-	-	-	0.00
26	9.00 MT. WIDE INTERNAL ROAD	-	-	-	-	0.00
27	9.00 MT. WIDE INTERNAL ROAD	-	-	-	-	0.00
28	9.00 MT. WIDE INTERNAL ROAD	-	-	-	-	0.00
29	9.00 MT. WIDE INTERNAL ROAD	-	-	-	-	0.00
30	9.00 MT. WIDE INTERNAL ROAD	-	-	-	-	0.00
31	9.00 MT. WIDE INTERNAL ROAD	-	-	-	-	0.00
32	9.00 MT. WIDE INTERNAL ROAD	-	-	-	-	0.00
33	9.00 MT. WIDE INTERNAL ROAD	-	-	-	-	0.00
34	9.00 MT. WIDE INTERNAL ROAD	-	-	-	-	0.00
35	9.00 MT. WIDE INTERNAL ROAD	-	-	-	-	0.00
36	12.00 MT. WIDE SABZI MANDI ROAD	1.50	-	-	1.50	0.00
37	9.00 MT. WIDE INTERNAL ROAD	-	-	-	-	0.00
38	9.00 MT. WIDE INTERNAL ROAD	-	-	-	-	0.00
39	9.00 MT. WIDE INTERNAL ROAD	-	-	-	-	0.00
40	9.00 MT. WIDE INTERNAL ROAD	-	-	-	-	0.00
41	9.00 MT. WIDE INTERNAL ROAD	-	-	-	-	0.00
42	9.00 MT. WIDE INTERNAL ROAD	-	-	-	-	0.00
43	9.00 MT. WIDE INTERNAL ROAD	-	-	-	-	0.00
44	9.00 MT. WIDE INTERNAL ROAD	-	-	-	-	0.00

Proposed Population Calculation

Plot No.	Use	Sub Use	Range	No.	Perm. Person/Plot	Proposed Person/Plot	Total Person/Plot	Total
35	Residential	Row House		2	2	2	10	10
36	Residential	Row House		2	2	2	10	10
Grand Total								520

Individual Plot Area

Plot No.	Plot Area	Frontage	Factor	Coverage	Perm. Prop.	Prop. Prop.	FSI Area
1	12.00 MT. WIDE SABZI MANDI ROAD	40.00	94.55	3.50	7.75	0.00	0.00
2	9.00 MT. WIDE INTERNAL ROAD	40.00	94.55	3.50	7.75	0.00	0.00
3	9.00 MT. WIDE INTERNAL ROAD	40.00	94.55	3.50	6.10	0.00	0.00
4	9.00 MT. WIDE INTERNAL ROAD	40.00	94.55	3.50	6.10	0.00	0.00
5	9.00 MT. WIDE INTERNAL ROAD	40.00	94.55	3.50	6.10	0.00	0.00
6	9.00 MT. WIDE INTERNAL ROAD	40.00	94.55	3.50	6.10	0.00	0.00
7	9.00 MT. WIDE INTERNAL ROAD	40.00	94.55	3.50	6.10	0.00	0.00
8	9.00 MT. WIDE INTERNAL ROAD	40.00	94.55	3.50	6.10	0.00	0.00
9	9.00 MT. WIDE INTERNAL ROAD	40.00	94.55	3.50	6.10	0.00	0.00
10	9.00 MT. WIDE INTERNAL ROAD	40.00	94.55	3.50	6.10	0.00	0.00
11	9.00 MT. WIDE INTERNAL ROAD	40.00	94.55	3.50	6.10	0.00	0.00
12	9.00 MT. WIDE INTERNAL ROAD	40.00	94.55	3.50	6.10	0.00	0.00
13	9.00 MT. WIDE INTERNAL ROAD	40.00	156.55	3.50	10.10	0.00	0.00
14	9.00 MT. WIDE INTERNAL ROAD	40.00	94.55	3.50	7.75	0.00	0.00
15	9.00 MT. WIDE INTERNAL ROAD	40.00	94.55	3.50	7.75	0.00	0.00
16	9.00 MT. WIDE INTERNAL ROAD	40.00	94.55	3.50	6.10	0.00	0.00
17	9.00 MT. WIDE INTERNAL ROAD	40.00	94.55	3.50	6.10	0.00	0.00
18	9.00 MT. WIDE INTERNAL ROAD	40.00	94.55	3.50	6.10	0.00	0.00
19	9.00 MT. WIDE INTERNAL ROAD	40.00	94.55	3.50	6.10	0.00	0.00
20	9.00 MT. WIDE INTERNAL ROAD	40.00	94.55	3.50	6.10	0.00	0.00
21	9.00 MT. WIDE INTERNAL ROAD	40.00	94.55	3.50	6.10	0.00	0.00
22	9.00 MT. WIDE INTERNAL ROAD	40.00	94.55	3.50	6.10	0.00	0.00
23	9.00 MT. WIDE INTERNAL ROAD	40.00	94.55	3.50	6.10	0.00	0.00
24	9.00 MT. WIDE INTERNAL ROAD	40.00	94.55	3.50	6.10	0.00	0.00
25	9.00 MT. WIDE INTERNAL ROAD	40.00	94.55	3.50	6.10	0.00	0.00
26	9.00 MT. WIDE INTERNAL ROAD	40.00	94.55	3.50	6.10	0.00	0.00
27	9.00 MT. WIDE INTERNAL ROAD	40.00	94.55	3.50	6.10	0.00	0.00
28	9.00 MT. WIDE INTERNAL ROAD	40.00	94.55	3.50	6.10	0.00	0.00
29	9.00 MT. WIDE INTERNAL ROAD	40.00	94.55	3.50	6.10	0.00	0.00
30	9.00 MT. WIDE INTERNAL ROAD	40.00	94.55	3.50	6.10	0.00	0.00
31	9.00 MT. WIDE INTERNAL ROAD	40.00	94.55	3.50	6.10	0.00	0.00
32	9.00 MT. WIDE INTERNAL ROAD	40.00	94.55	3.50	6.10	0.00	0.00
33	9.00 MT. WIDE INTERNAL ROAD	40.00	94.55	3.50	6.10	0.00	0.00
34	9.00 MT. WIDE INTERNAL ROAD	40.00	94.55	3.50	6.10	0.00	0.00
35	9.00 MT. WIDE INTERNAL ROAD	40.00	94.55	3.50	6.10	0.00	0.00
36	12.00 MT. WIDE SABZI MANDI ROAD	40.00	94.55	3.50	7.75	0.00	0.00
37	9.00 MT. WIDE INTERNAL ROAD	40.00	94.55	3.50	7.75	0.00	0.00
38	9.00 MT. WIDE INTERNAL ROAD	40.00	317.99	3.50	12.80	0.00	0.00
39	9.00 MT. WIDE INTERNAL ROAD	40.00	218.46	3.50	9.00	0.00	0.00
40	9.00 MT. WIDE INTERNAL ROAD	40.00	214.22	3.50	9.00	0.00	0.00
41	9.00 MT. WIDE INTERNAL ROAD	40.00	209.99	3.50	9.00	0.00	0.00
42	9.00 MT. WIDE INTERNAL ROAD	40.00	205.75	3.50	9.00	0.00	0.00
43	9.00 MT. WIDE INTERNAL ROAD	40.00	201.52	3.50	9.00	0.00	0.00
44	9.00 MT. WIDE INTERNAL ROAD	40.00	197.28	3.50	9.00	0.00	0.00

AREA STATEMENT

Sl. No.	Description	Area (Sq. Mtr.)
1	Area of Plot as per record	9580.00
2	Area of Plot Considered	8682.70
3	Area of Plot as per record	8682.70
4	Area of Plot as per record	8682.70
27	Area of Plot as per	