



पूर्व स्वीकृत मानचित्र में कम्प्लेक्स
 प्लॉट 3 है
 75 ए 183 ए 54
 कुल क्षेत्रफल = 7243.38

कम्प्लेक्स प्लॉट है. यह में 213 ए 228
 कुल क्षेत्रफल 16
 कुल क्षेत्रफल = 256.58 वर्ग मी.

यह प्लॉट अनुमति पत्र के तहत 30.11.2019 को जारी किया गया है।
 से पॉय नॉय के लिए मान्य होगा।



यह प्लॉट अनुमति पत्र के तहत 30.11.2019 को जारी किया गया है।
 से पॉय नॉय के लिए मान्य होगा।

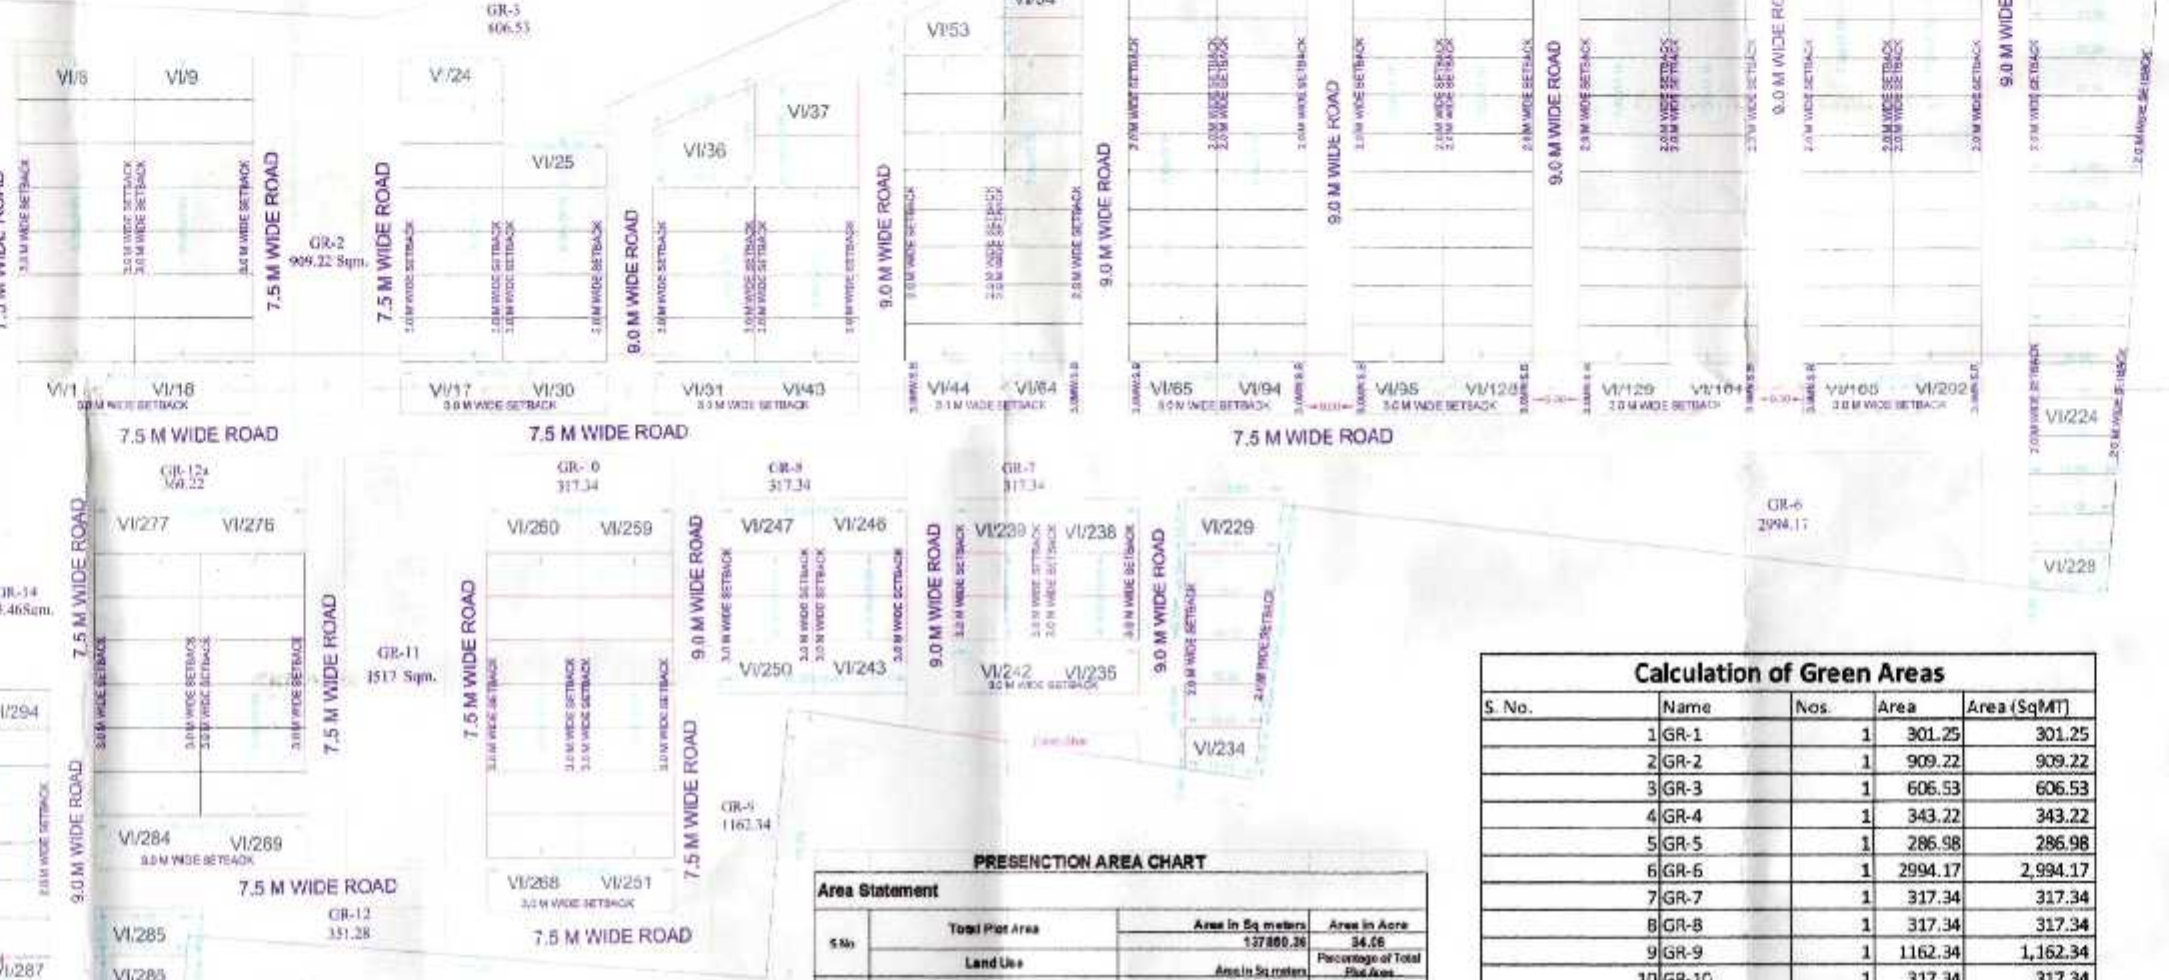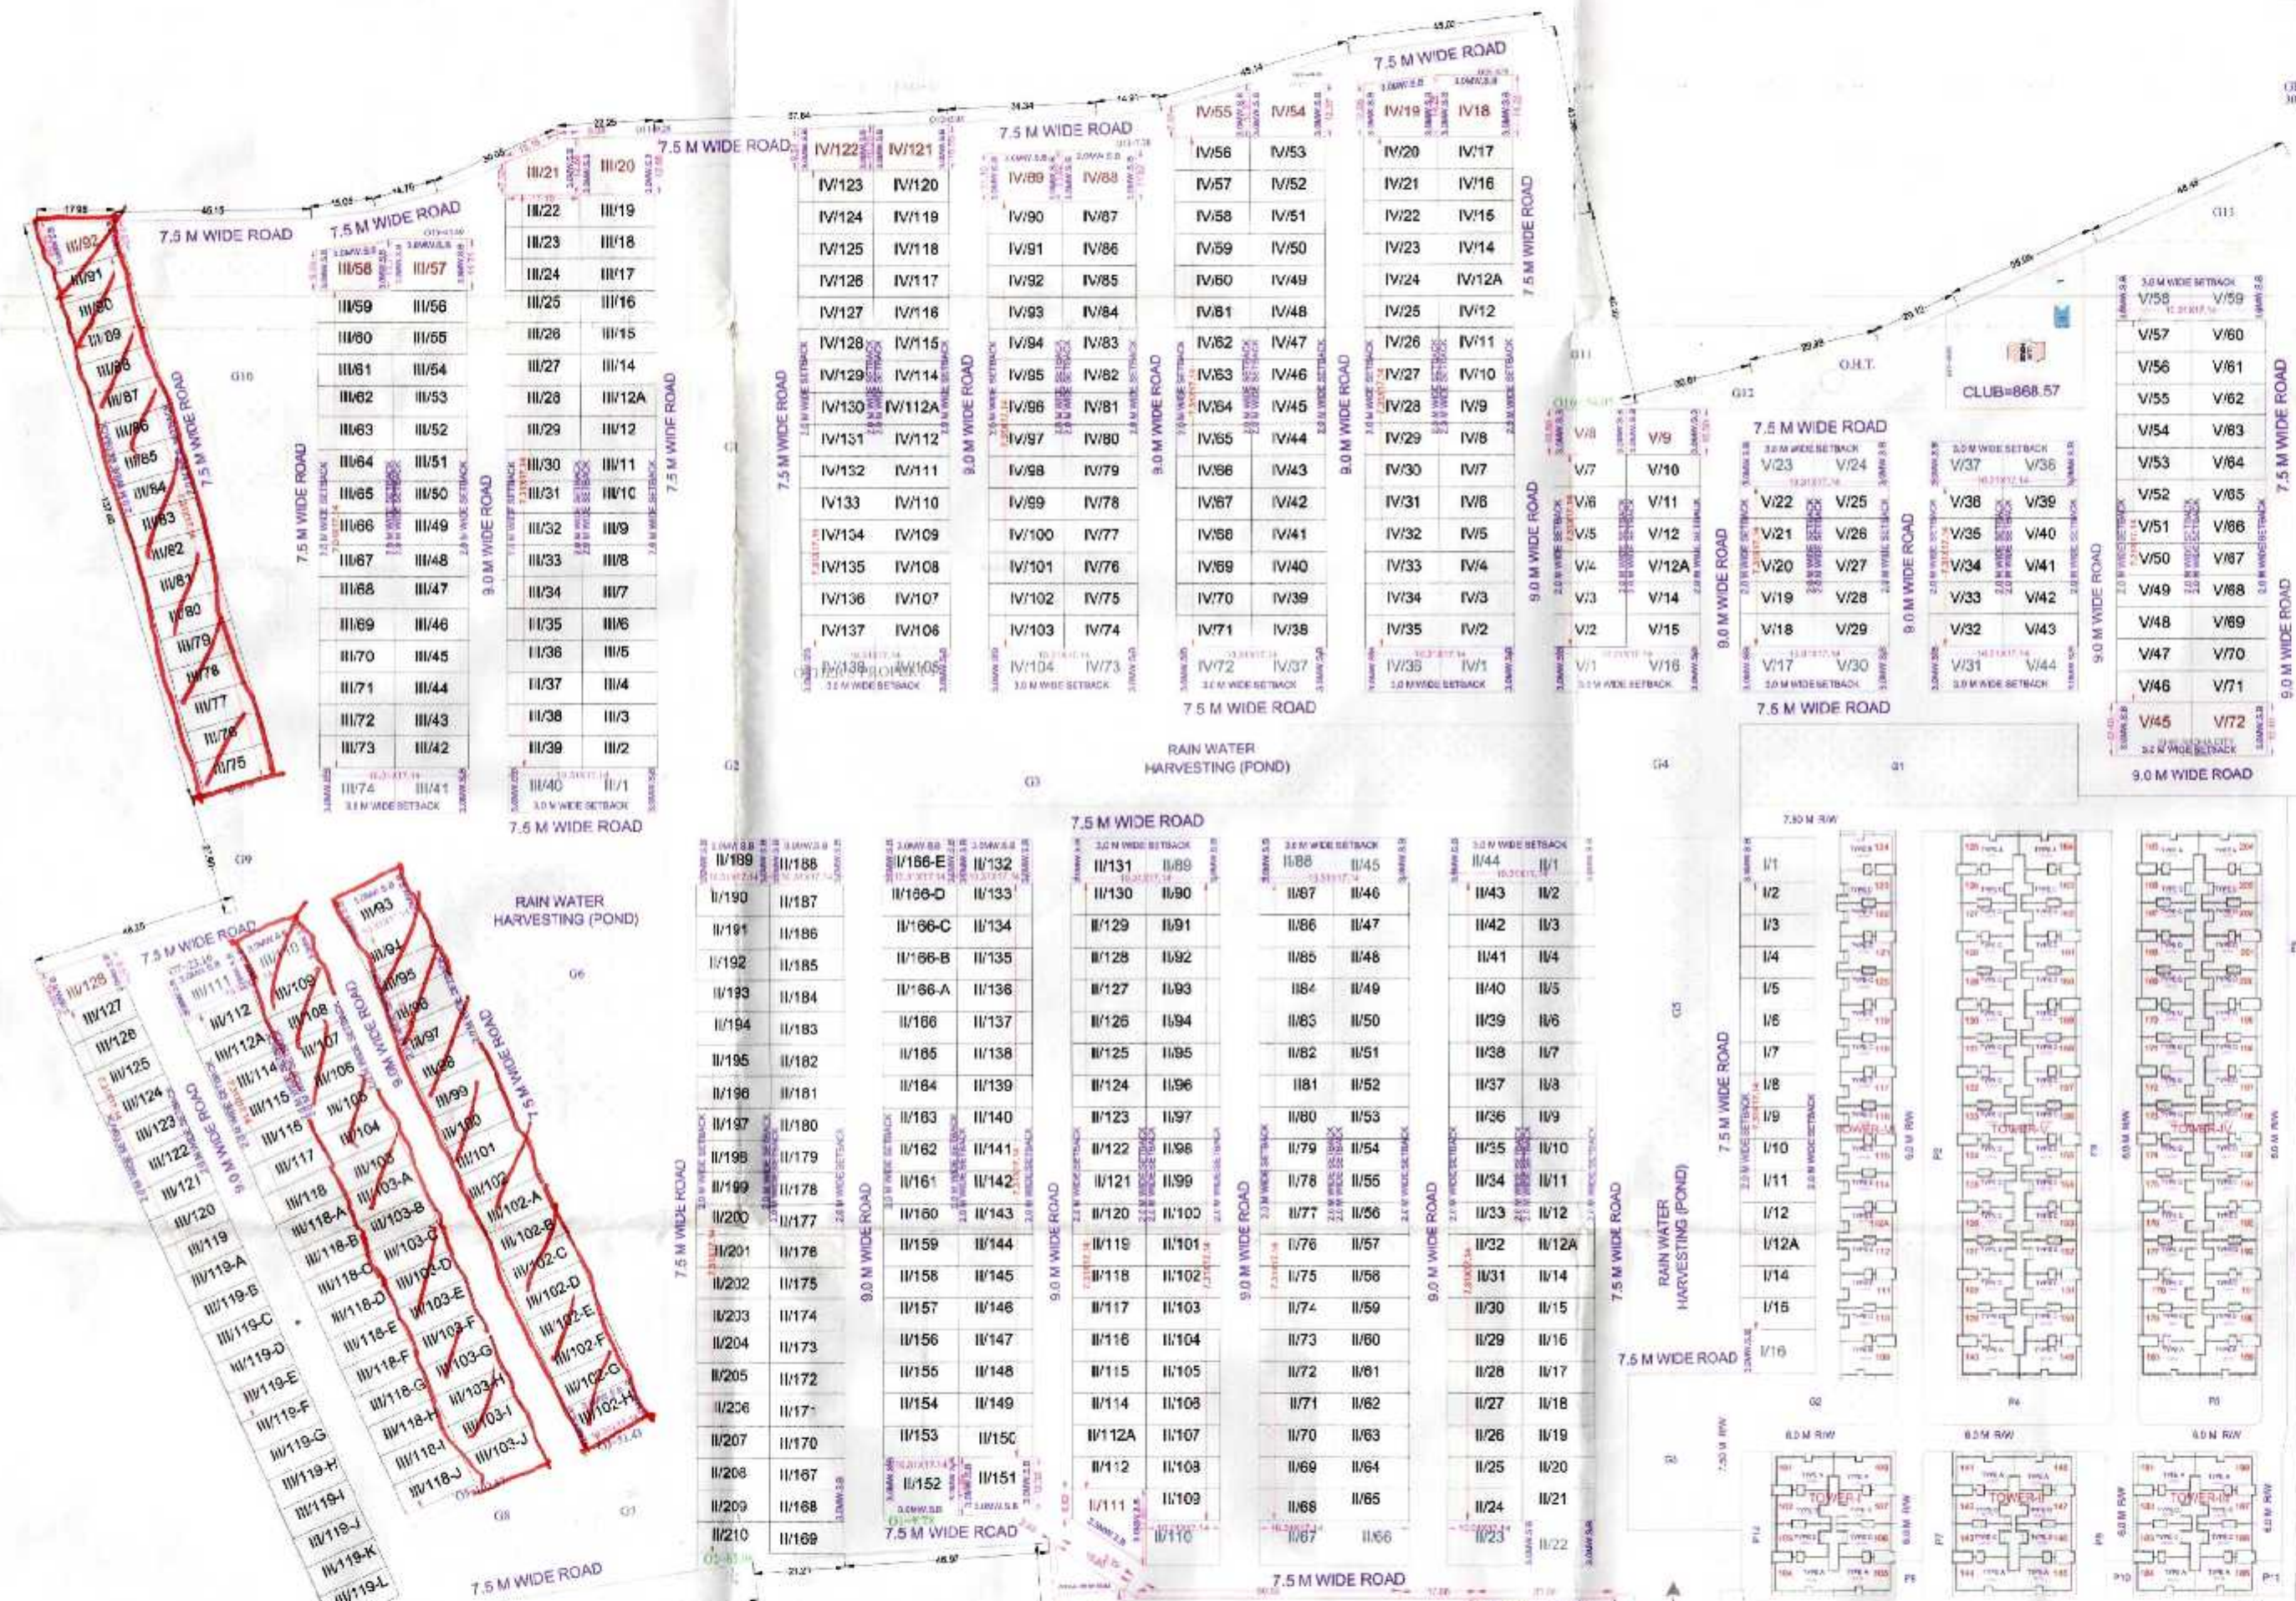

Calculation of Green Areas

S. No.	Name	Nos.	Area	Area (SqM)
1	GR-1	1	361.25	361.25
2	GR-2	1	909.22	909.22
3	GR-3	1	606.53	606.53
4	GR-4	1	343.22	343.22
5	GR-5	1	286.98	286.98
6	GR-6	1	2994.17	2,994.17
7	GR-7	1	317.34	317.34
8	GR-8	1	317.34	317.34
9	GR-9	1	1162.34	1,162.34
10	GR-10	1	317.34	317.34
11	GR-11	1	1517.00	1,517.00
12	GR-12	1	351.28	351.28
13	GR-13	1	360.22	360.22
14	GR-14	1	735.46	735.46
15	GR-15	1		
Total Green Area			10,519.69	15.20%

NET AREA CHART PRESENTION + PROPOSED AREA		
Total Plot Area	Area in Sq meters	Area in Acre
	207040.98	51.16
Land Use	Area in Sq meters	Percentage of Total Plot
Residential	121080.17	58.48%
Green/Park Area	31649.85	15.24%
Open Area/ Plantation	1264.77	0.61%
Club Area	868.57	0.42%
Space for godown	82.60	0.04%
Clinic/Hospital	604.49	0.24%
Play school & Children play area	418.03	0.20%
Residential & Shopping	2150.85	1.04%
Open Space	74.70	0.04%
Roads	48943.89	23.64%
Dalab Ghar	103.05	0.05%
Total Area		100.00%

PROPOSED AREA CHART

Plot Area	69,190.62
Road widening	-
Net Area	69,190.62
Green	10,519.69 15.20%
Road	17,693.25 25.57%
DALAB GHAR	103.05 0.15%
Plotted Area	40,874.63 59.08%
Misc./open Areas	- 0.00%
Total	100.00%

REVISOR RESIDENTIAL LAYOUT PLAN OF SHRI RADHA CITY AT MATHURA (U.P.)

SUBMISSION DRAWINGS
 SHRI RADHA CITY
 AT MATHURA (U.P.)
 M/S S.P. REAL ESTATE DEVELOPERS LTD.
 Dalab Ghar
 R.K. JHINGAN

CA 77 / 3924