


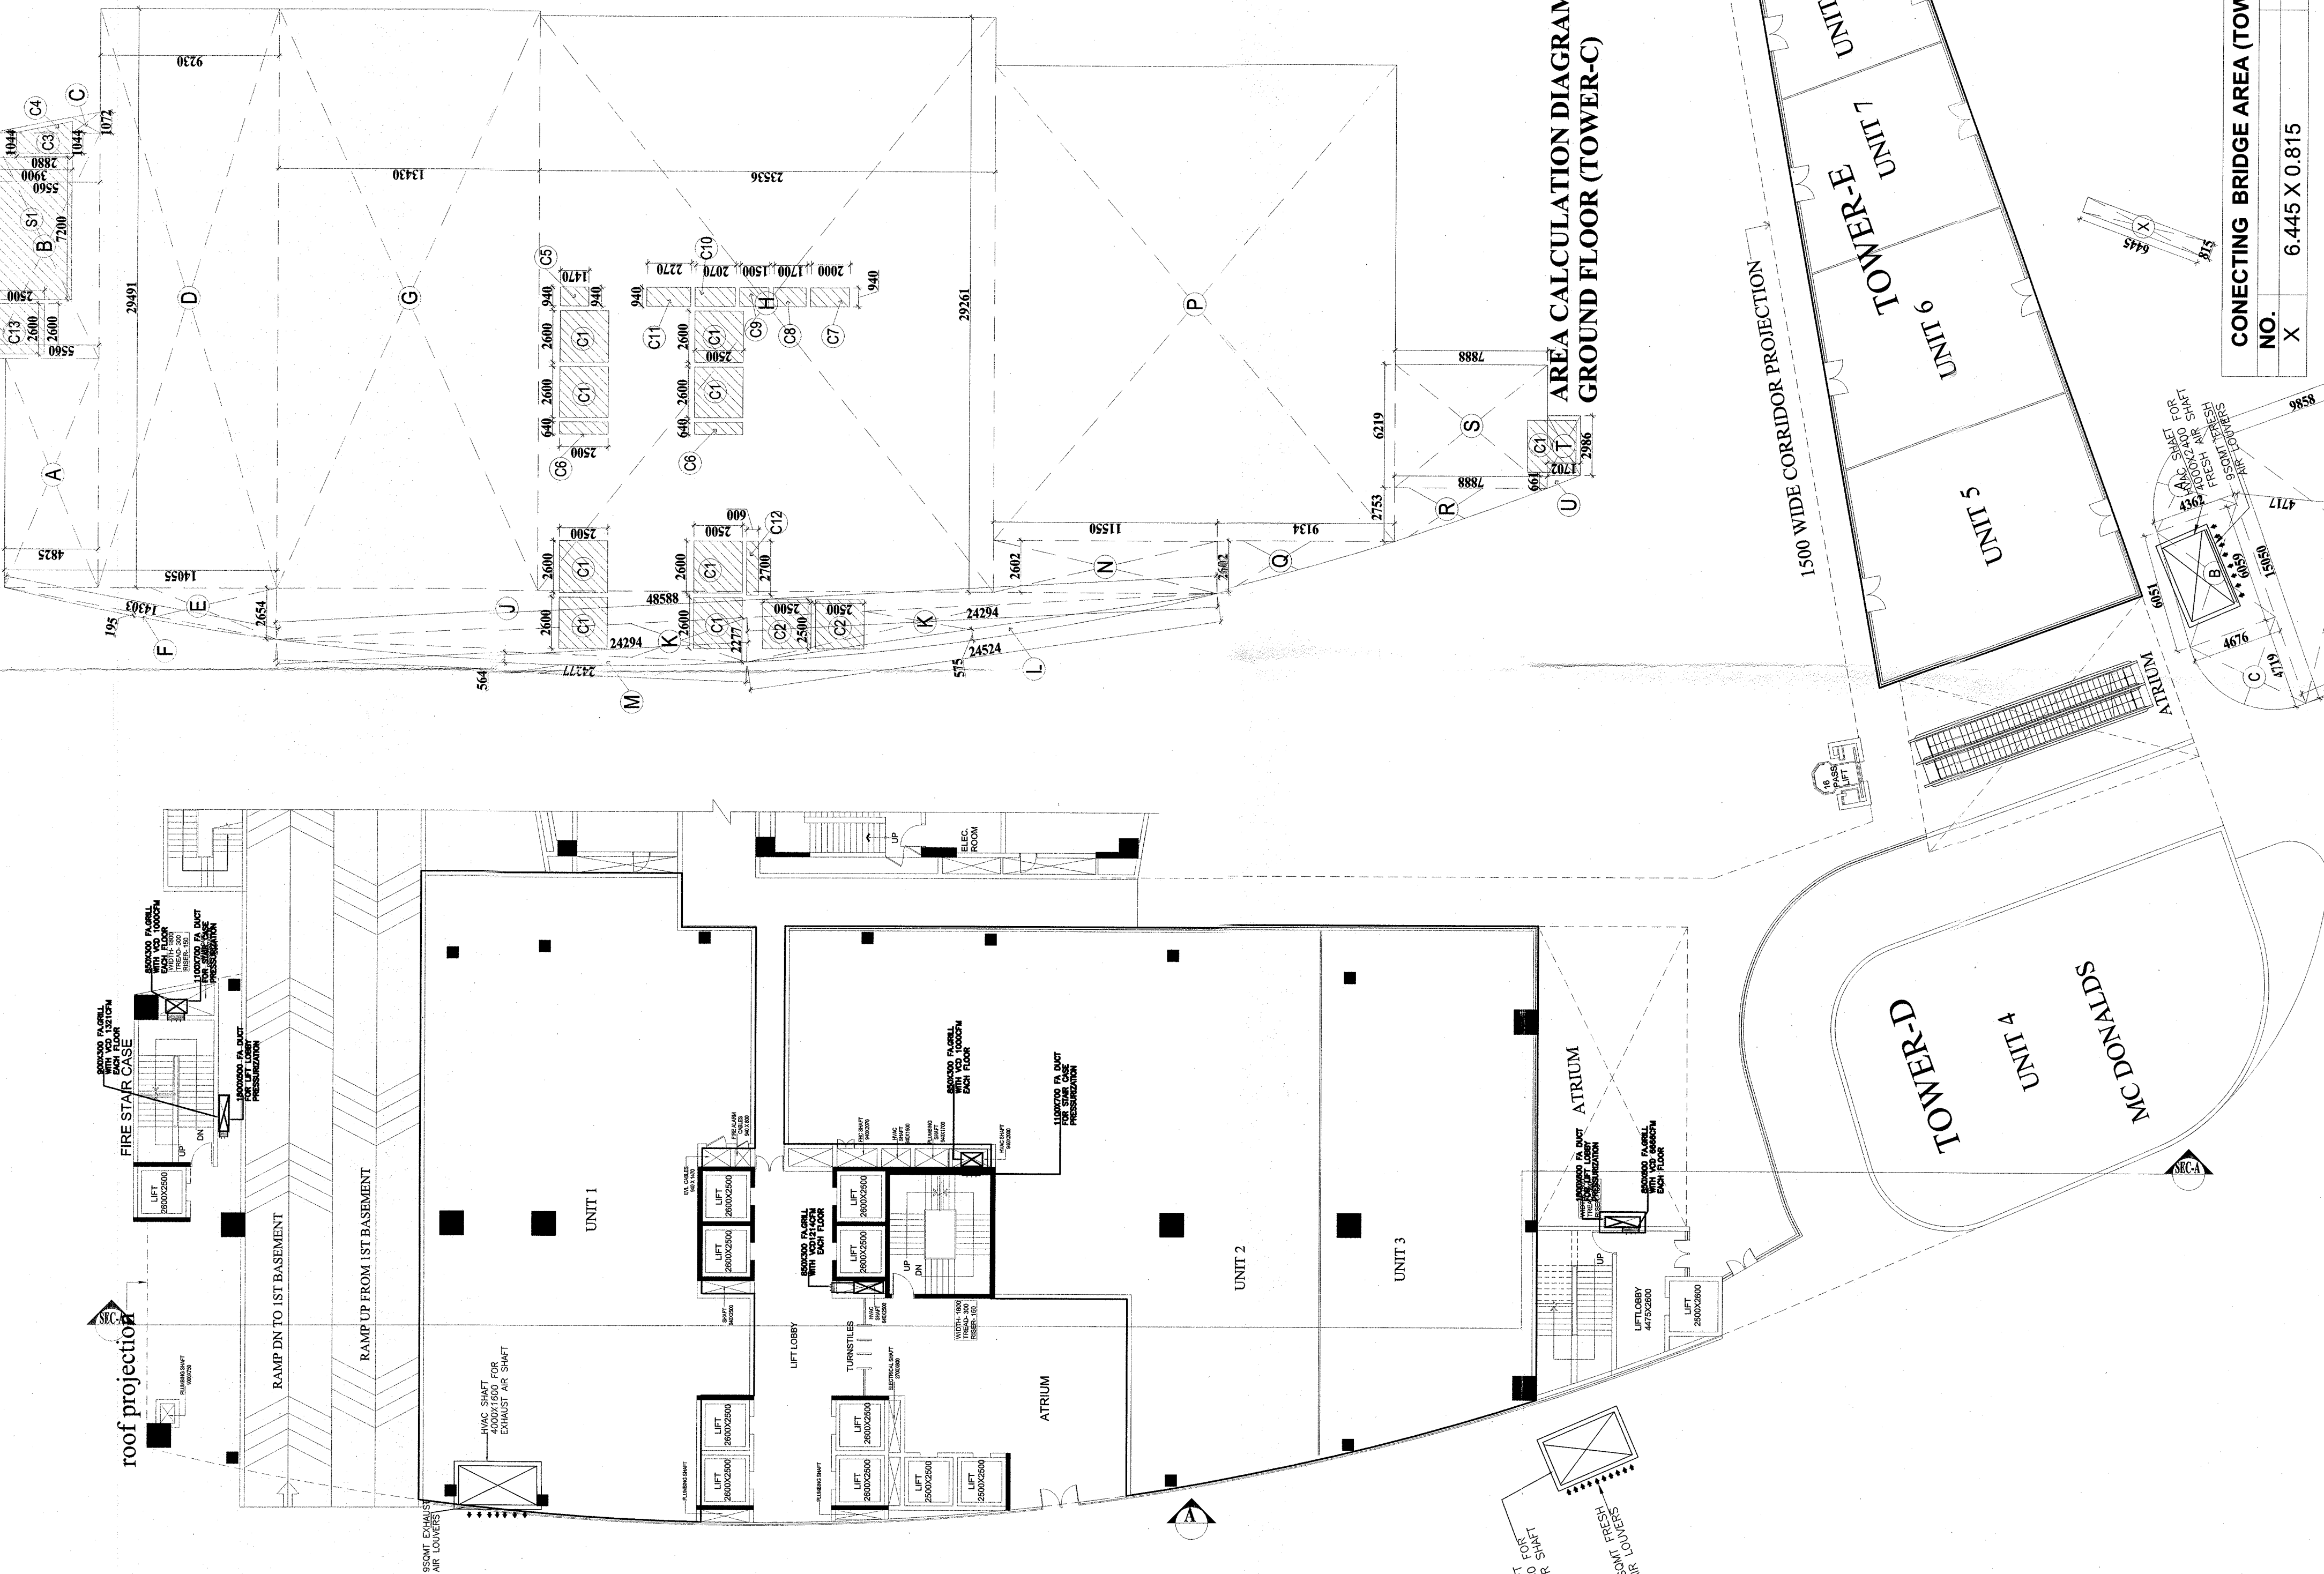

## GROUND FLOOR PLAN

### AREA CALCULATION DIAGRAM GROUND FLOOR (TOWER-D)


| NO. | AREA (SQ.M.)  |
|-----|---------------|
| X   | 6.445 X 0.815 |
| Y   | 5.252         |

### AREA CALCULATION DIAGRAM GROUND FLOOR (TOWER-C)








## FIRST FLOOR PLAN

### AREA CALCULATION DIAGRAM GROUND FLOOR ATRIUM TOILET (TOWER-A&B)

| NO.   | AREA (SQ.M.)  |
|-------|---------------|
| A     | 4.746 X 3.050 |
| B     | 4.517 X 3.442 |
| C     | 4.661 X 3.050 |
| D     | 4.430 X 3.439 |
| TOTAL | 59.46         |

| NO.   | AREA (SQ.M.)     |
|-------|------------------|
| A     | 149.031 X 8.449  |
| B     | 45.797 X 5.915   |
| C     | 2(2.234 X 3.915) |
| TOTAL | 490.53           |

### DRAWING TITLE HVAC FIRE SUBMISSION DETAIL

Note -  
01 - Lifts shall be eight passengers elevators with automatic doors.  
02 - Both elevators shall be provided with fireman switch for emergency purposes

Project for  
ADDITIONS & ALTERATIONS PLAN OF  
ADVANT L.T. PARK  
AT PLOT - 7 SECTOR - 142,  
EX-PRESS HIGH-WAY  
NOIDA-201301 (U.P.)

Director

Architect's sign.

Director

Architect's sign.