


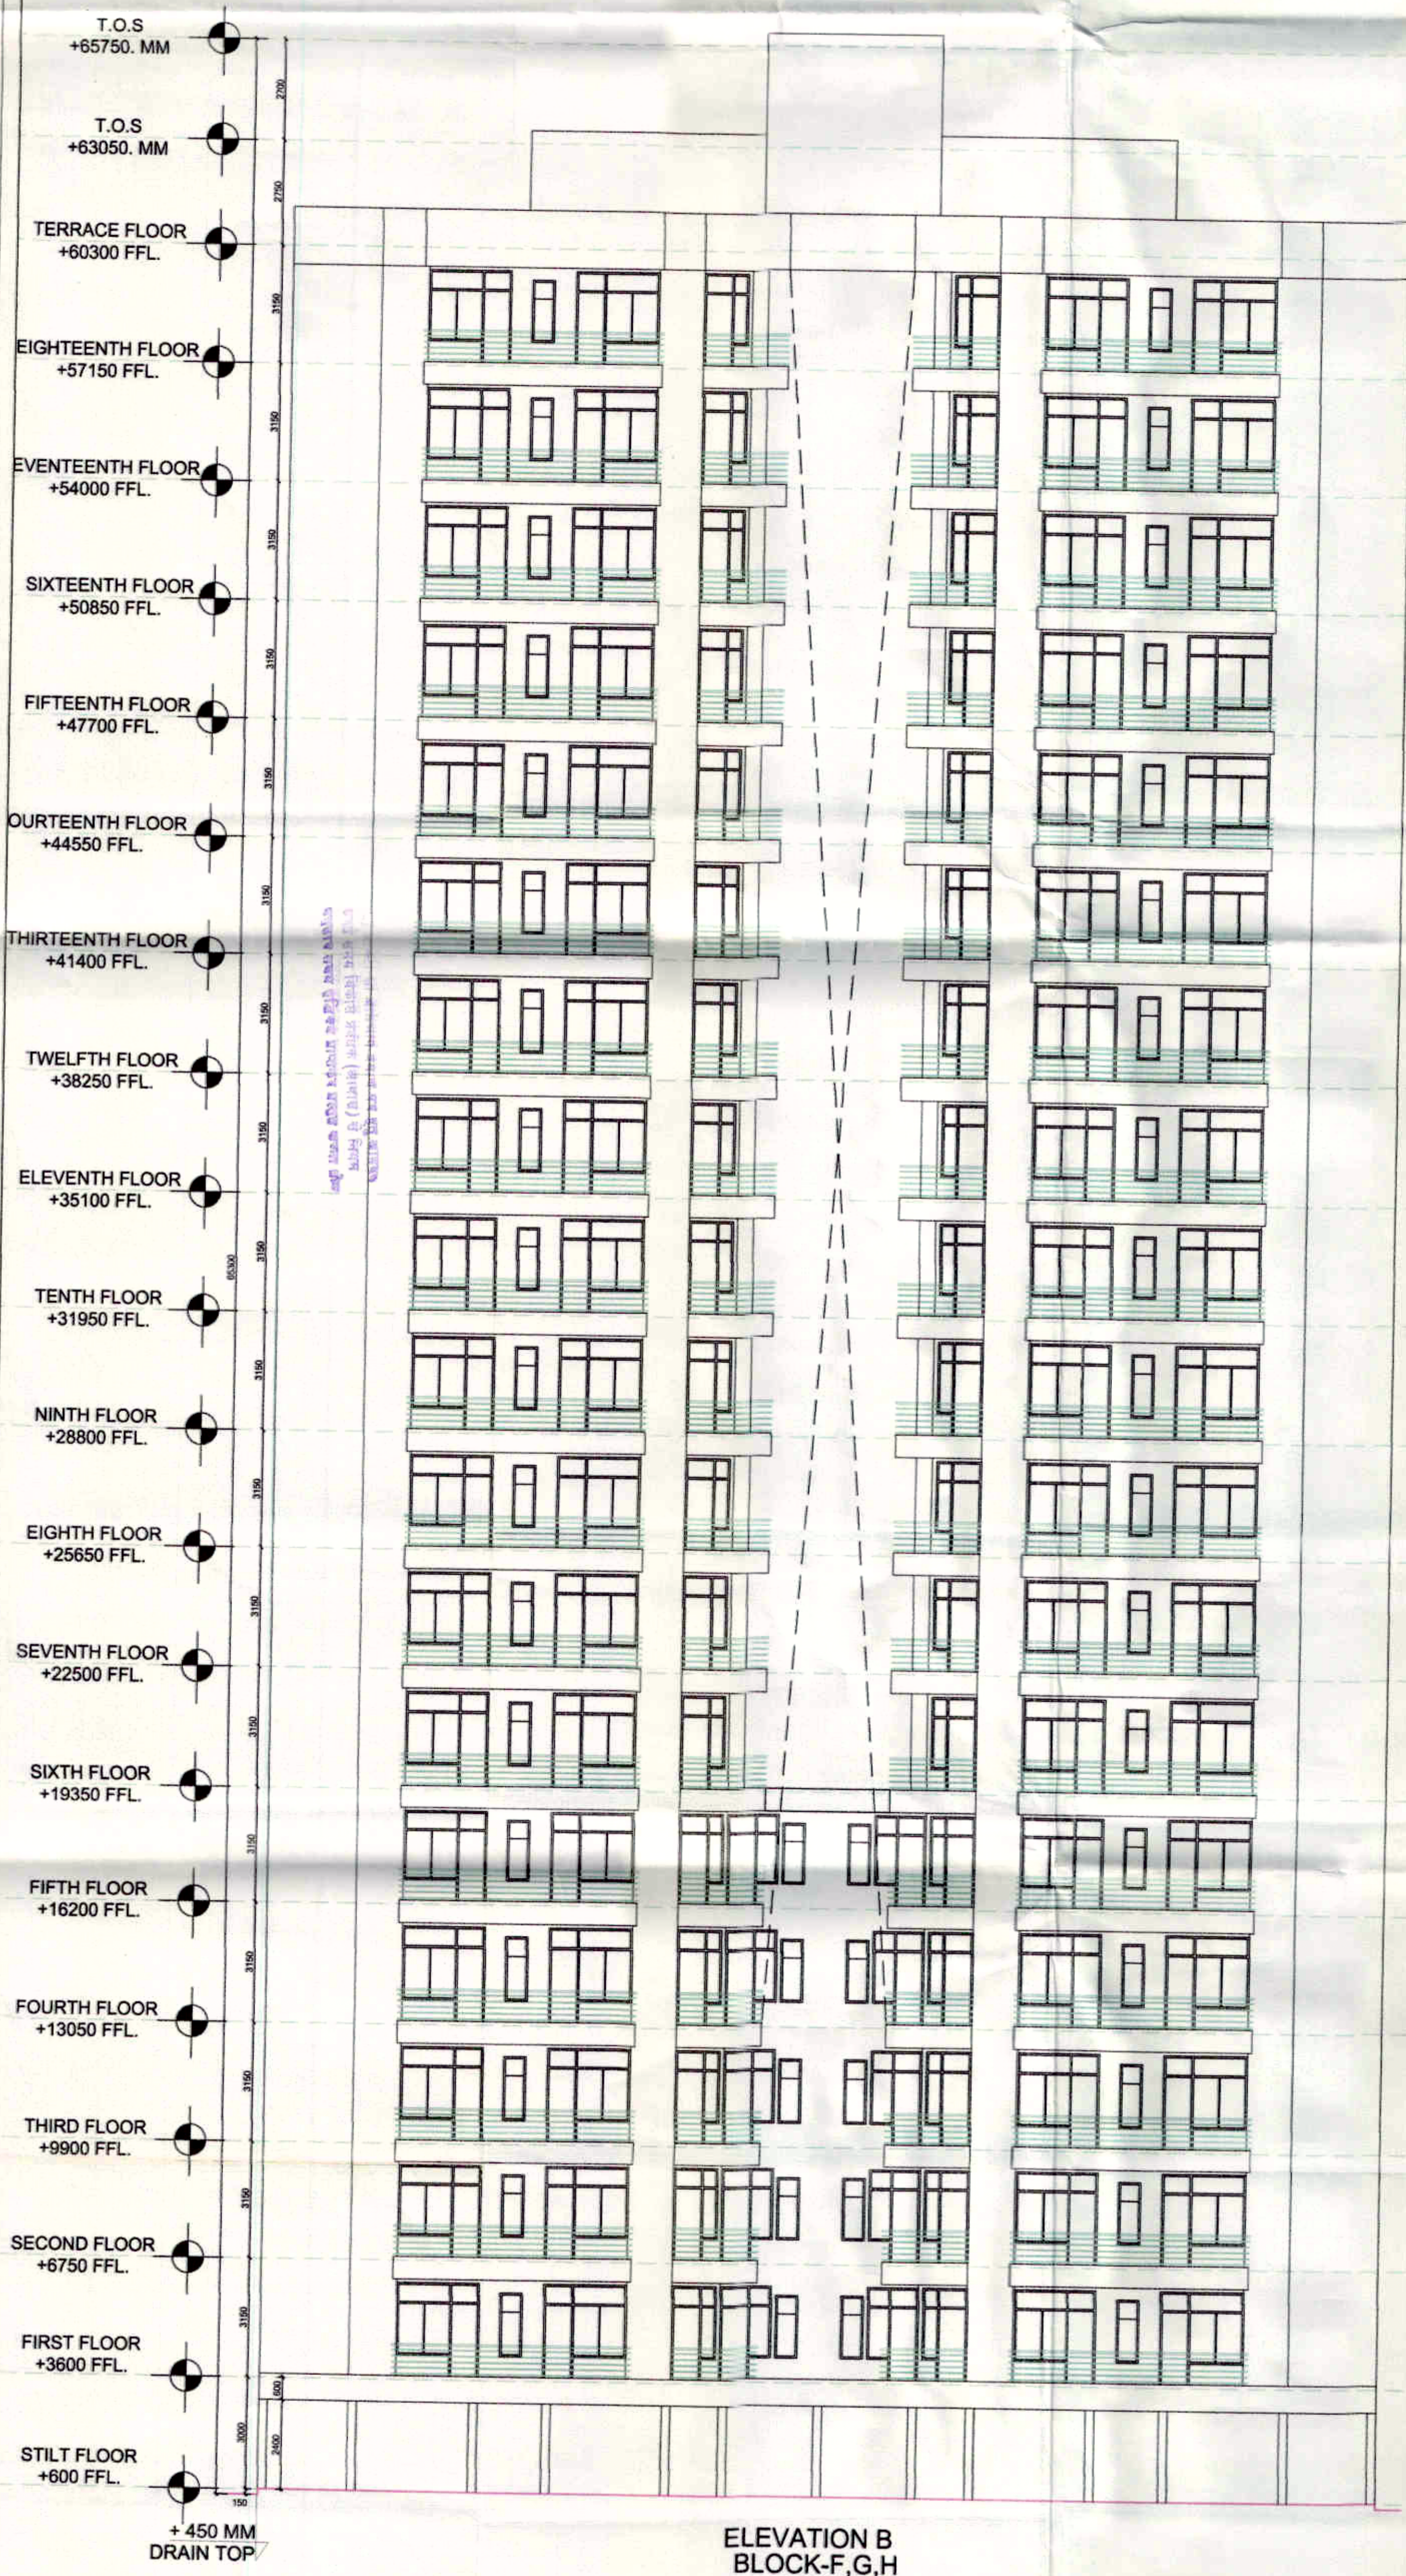


Architect
Authorised Signatory

Architect
Authorised Signatory
A.R. DHARMENDR
CA/2001/27400

SUBMISSION DRAWING		DATE: 03.07.2103	DRG.NO: SD-15
PROJECT:		SCALE: 1 : 100	NORTH:
PROPOSED PLAN FOR SPORTS CITY AT LAND PARCEL SC-01/B-2, SECTOR-79, NOIDA (U.P) FOR M/S GOLFGREEN BUILDCON PVT. LTD.		OWNER'S SIGN	ARCHITECT'S SIGN
SHEET TITLE: ELEVATION-B BLOCK-F,G,H		Authorised Signatory	A.R. DHARMENDR CA/2001/27400
ARCHITECTS: SPACE DESIGN GROUP W-38, F.F. GREATER KALASH-4, NEW DELHI -48 PH: 011-25240735, 41631285 EMAIL: spacedesigngroup@rediffmail.com/ gmail.com			