



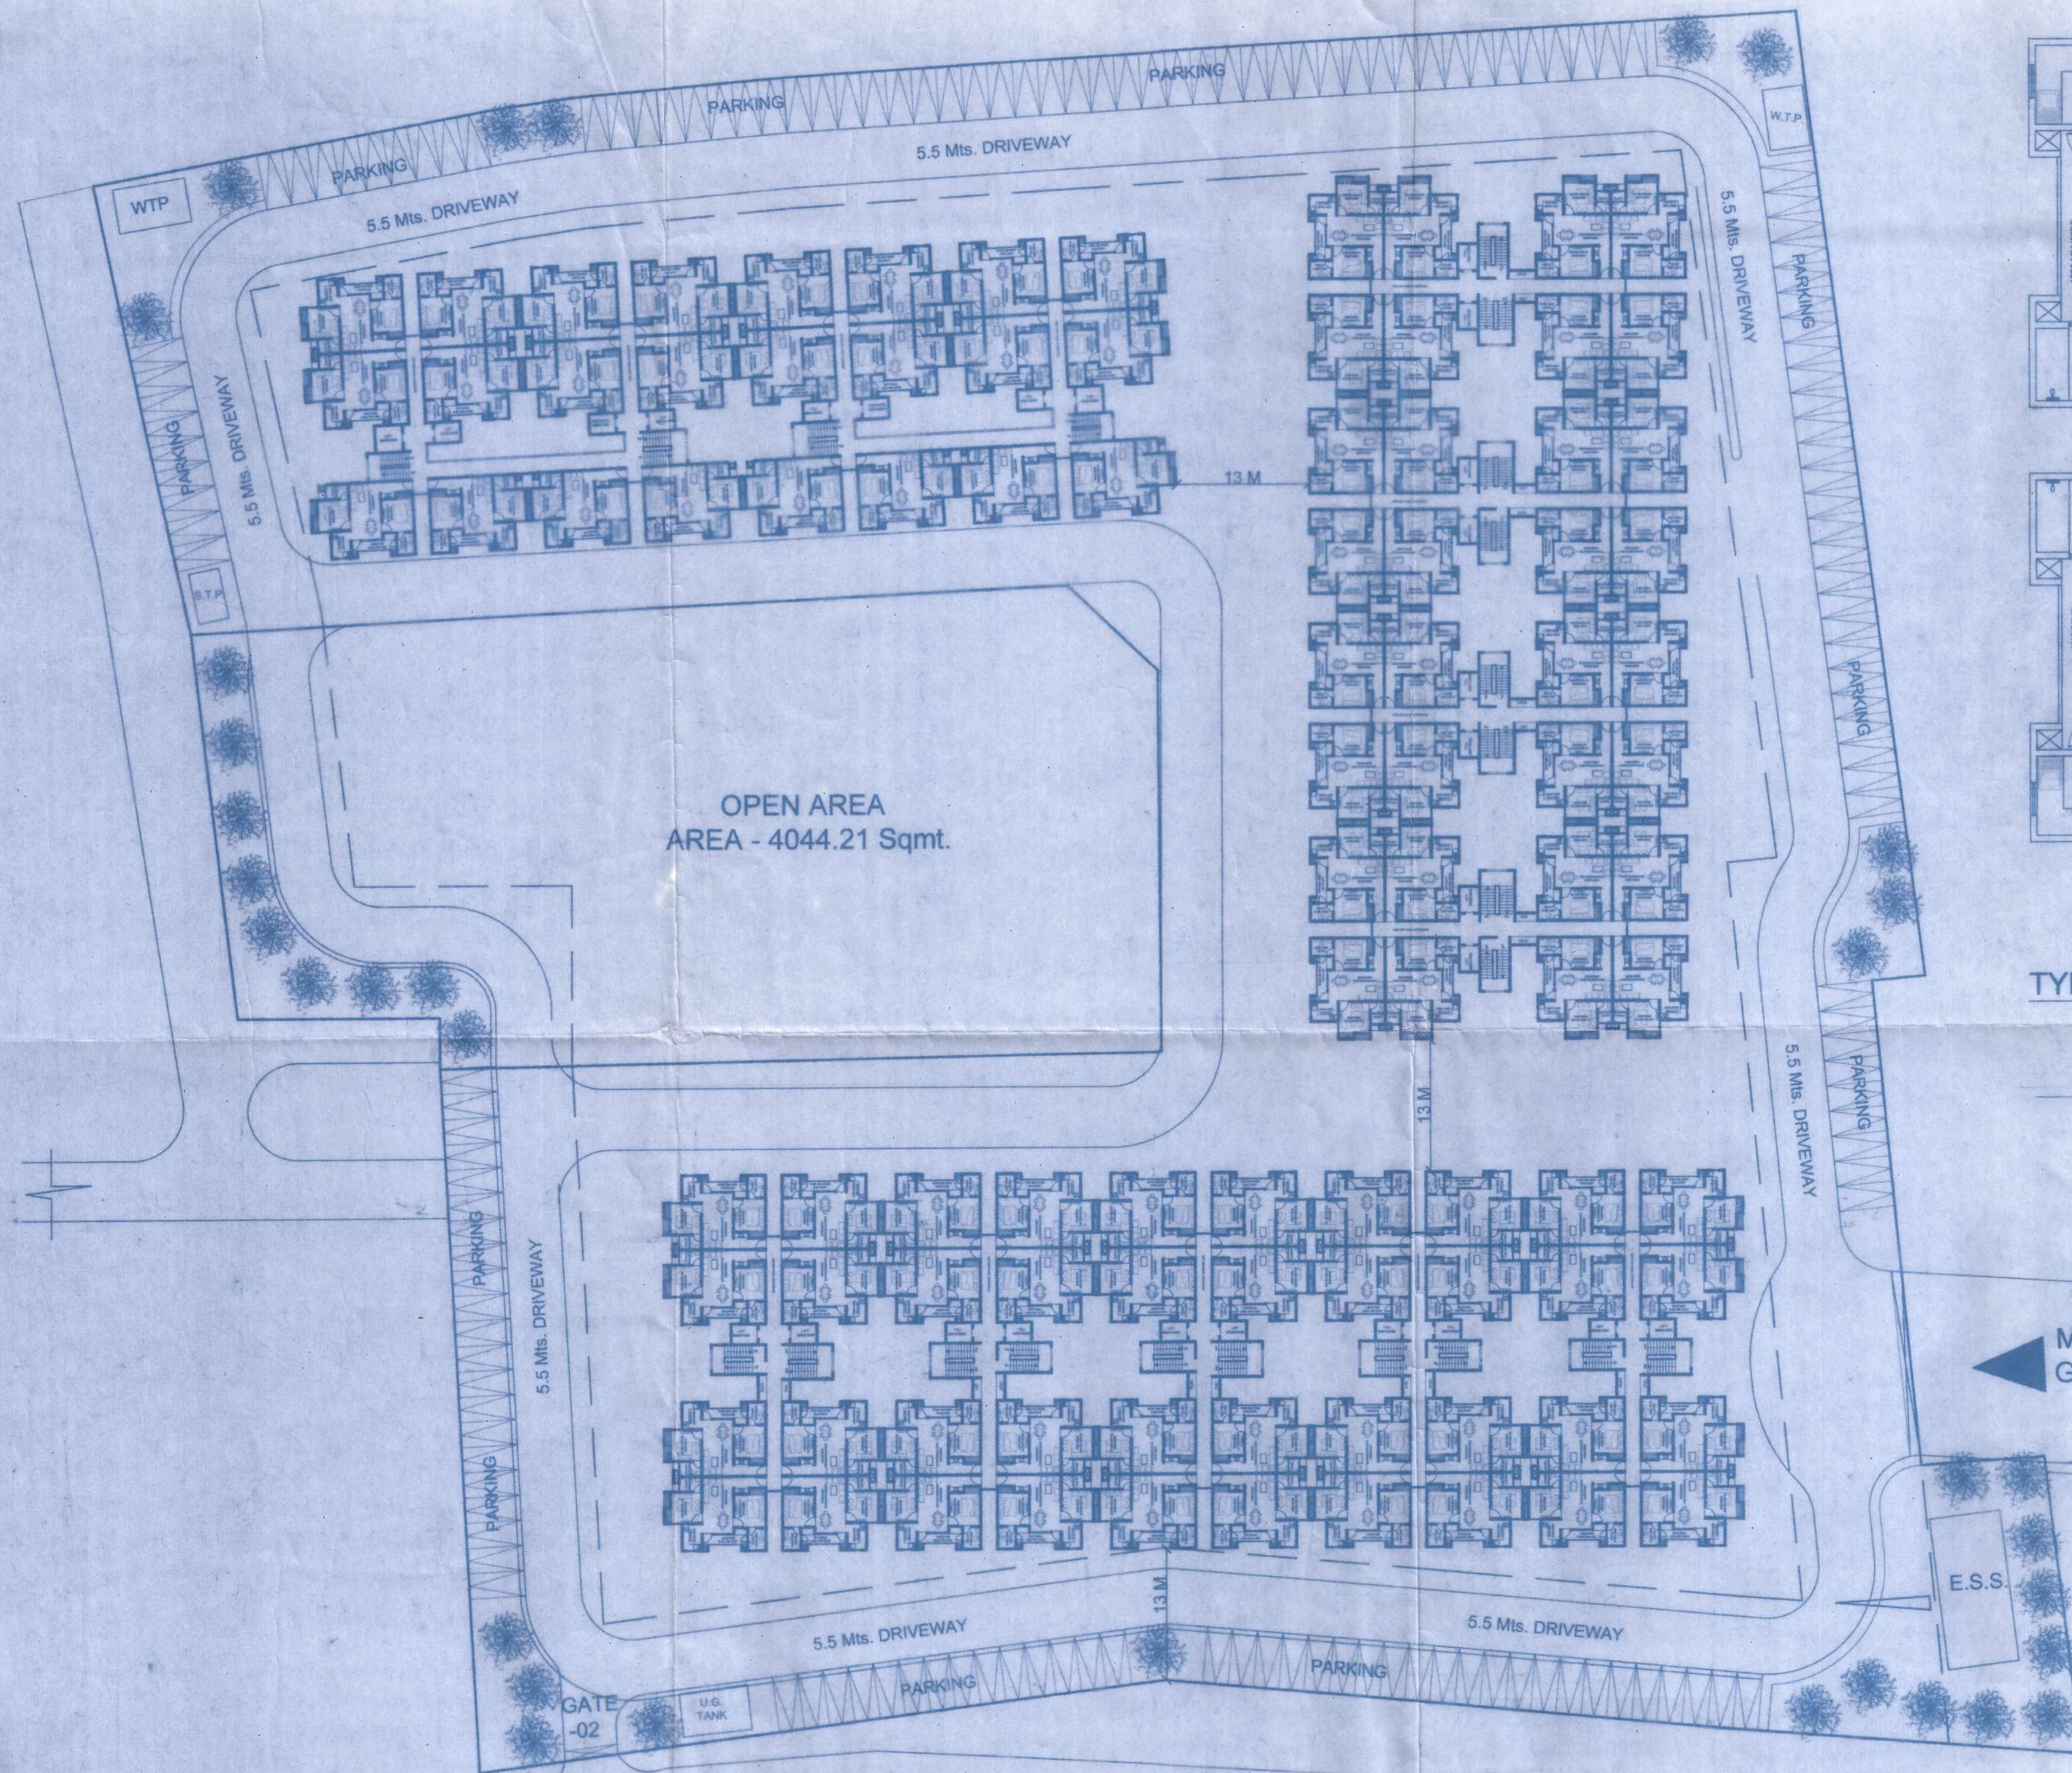

TOTAL PLOT AREA - 25884.27 SQMT.
 NOS. OF BLOCK - 13
 NOS. OF UNITS - 1152
 NOS. OF FLOOR - S+12
 ALL SIDE SETBACK = 13.00 M

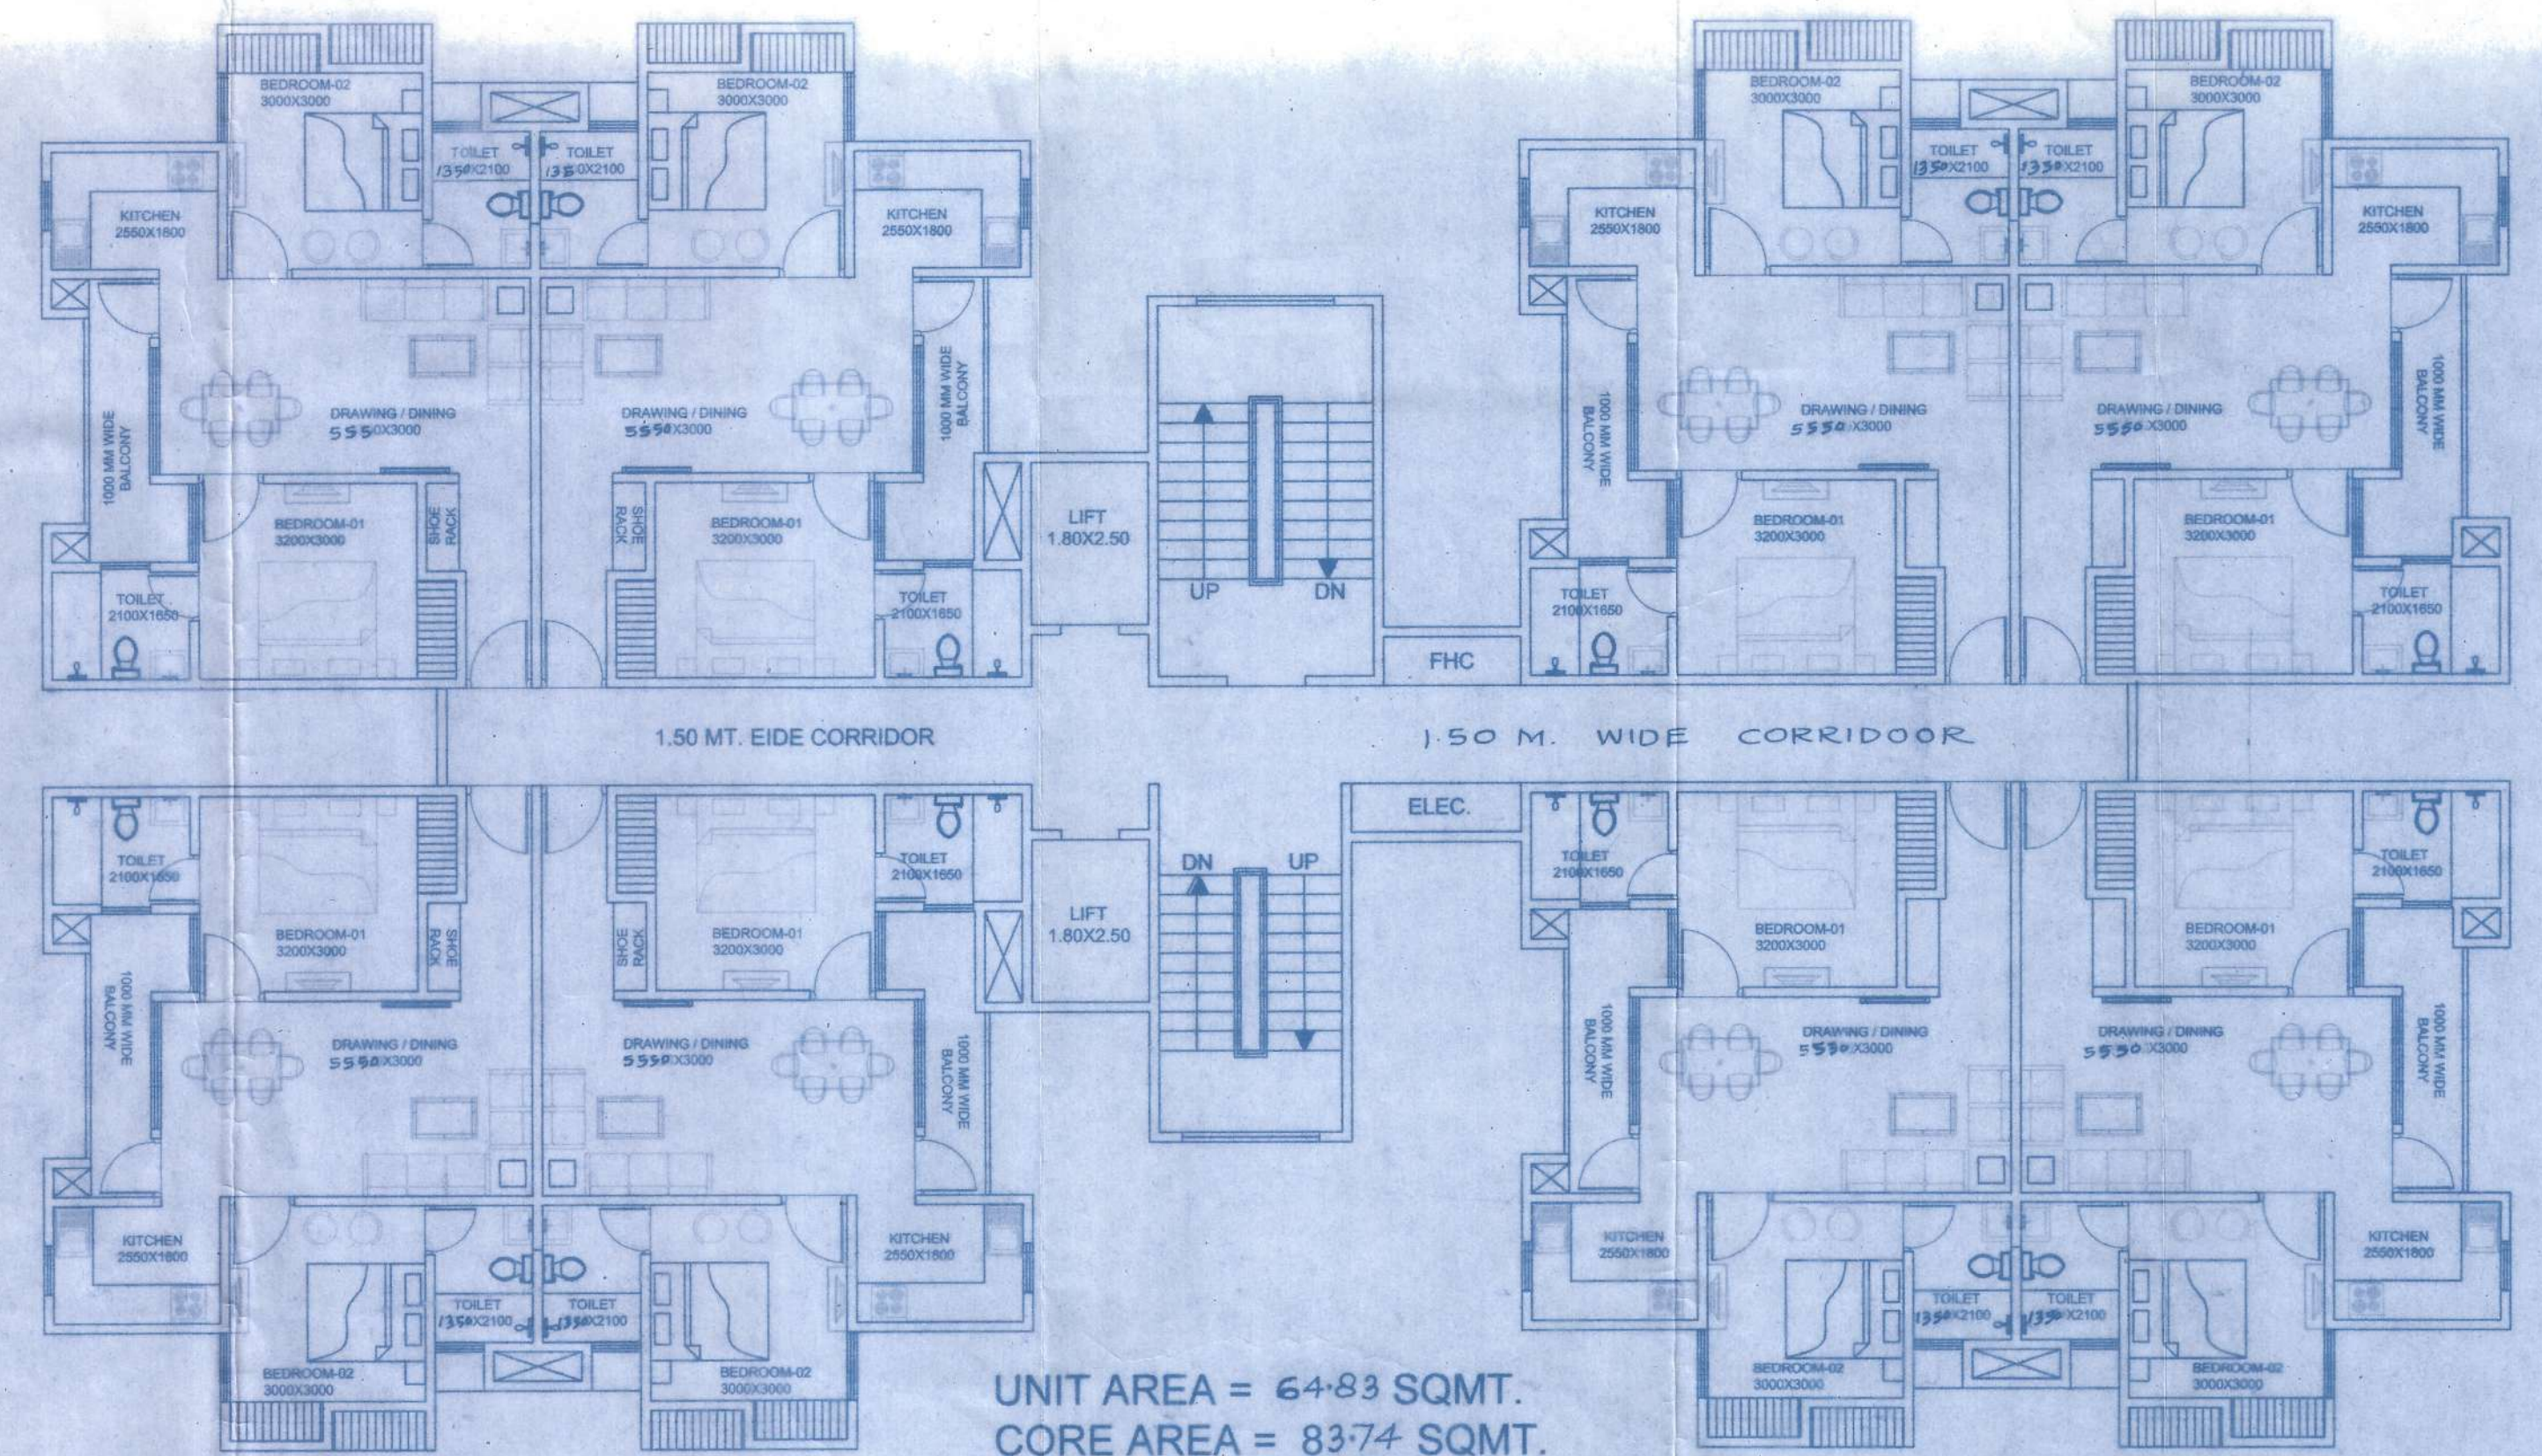

TYPICAL FLOOR PLAN

SCALE - 1:100

UNIT AREA = 64.83 SQMT.
 CORE AREA = 83.74 SQMT.
 SUPER AREA = 75.29 SQMT.
 CLUSTER AREA = 602.38 SQMT.

ADA

ALLAHABAD DEVELOPMENT
 AUTHORITY ALLAHABAD

LAYOUT PLAN OF ARAZI NO. 43, 44, 45,
 46, 47, 48, 49, 50, 51, 52, 53, 54 / 1, 54 / 2,
 72, 73, 74, MAUZA-CHAK BABURA
 ALIMABAD PARGANA ARAIL
 TEHSIL- KARCHANA, ALLAHABAD.

PROJECT :-
 YAMUNA VIHAR YOJNA
 NAINI, ALLAHABAD

SCALE - 1:500



Rabendra Kumar
 RABENDRA KUMAR
 DRAFTSMAN

Kamlesh Verma
 KAMLESH VERMA
 HEAD DRAFTSMAN

20/2/17
 TOWN PLANNER
 ADA

20/2/17
 SECRETARY
 ADA

20/2/17
 V.C
 ADA