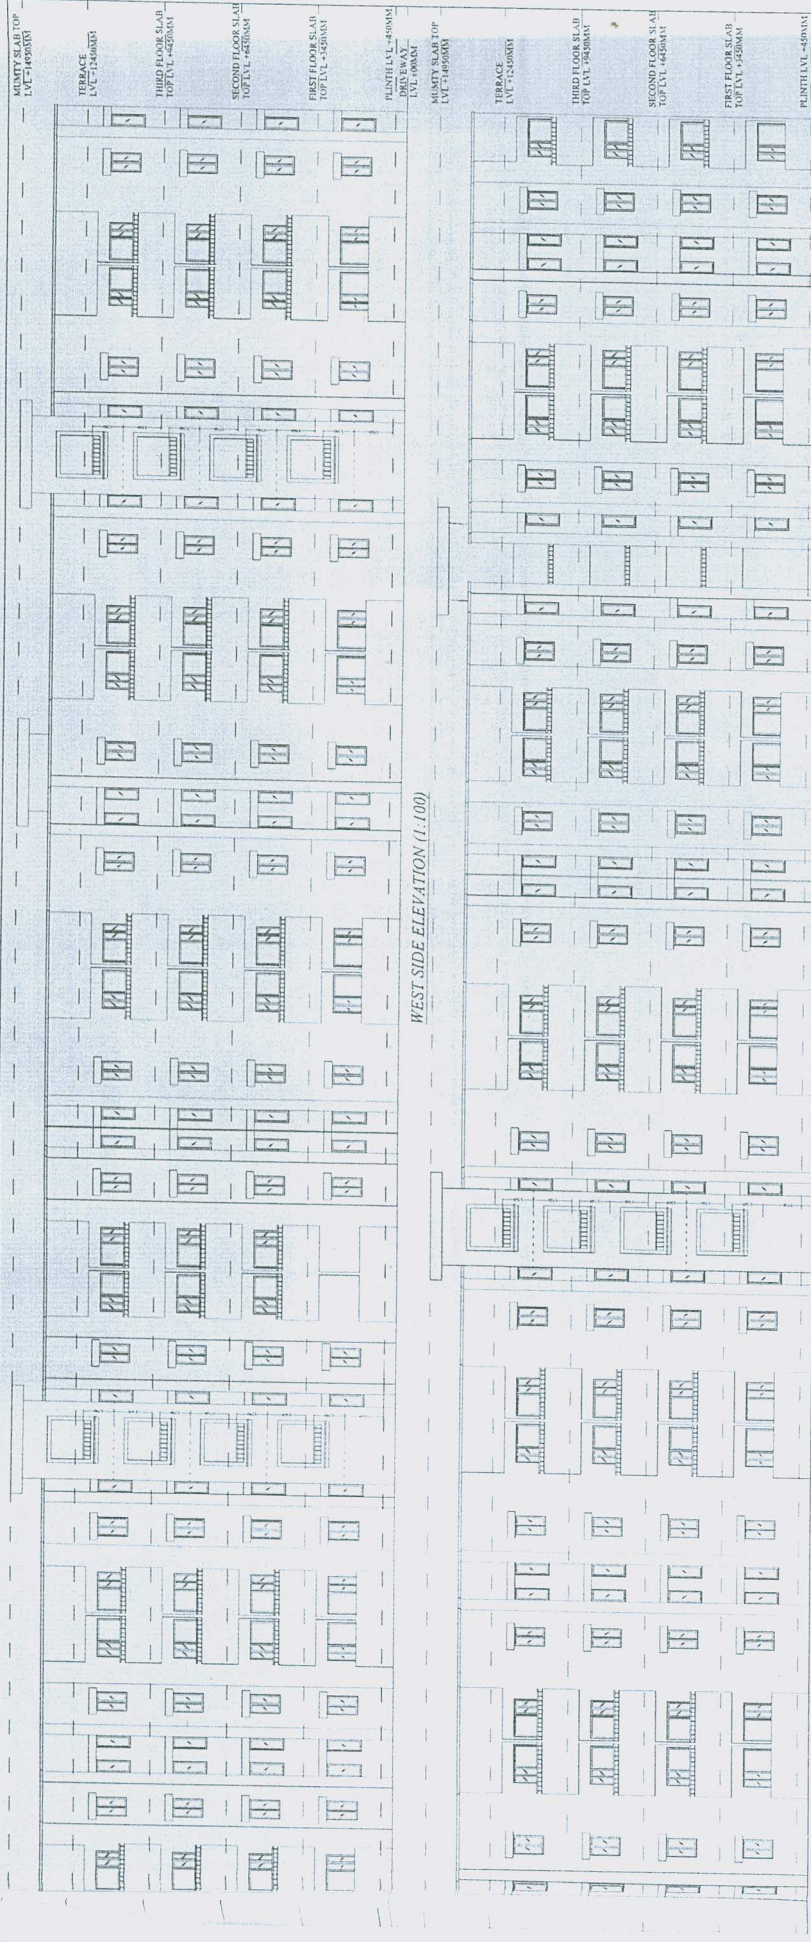


PROJECT
HARPOUR HOUSE - HOUSING (SRIJAN VIKAR) AT KALCHURAM
HARPOUR HOUSE - HOUSING (SRIJAN VIKAR) AT KALCHURAM

DATE
DEC. 2018

SCALE
1:100, 1:25

CLIENT
SRIJAN VIKAR, DOK-AMOD03
ALLAHABAD DEVELOPMENT AUTHORITY
ALLAHABAD (U.P.)

DESIGNED BY
SYNTHESIS

CHECKED BY
SYNTHESIS

PROJECT MANAGER
SYNTHESIS

ASSOCIATE CONSULTANTS
ARCONS
MR. ANSHU KUMAR SINGH
OFF. LOUIS APARTMENT, 105-106, 107, 108,1000

NOTES

1. ALL DIMENSIONS ARE IN METERS UNLESS OTHERWISE SPECIFIED.
2. ALL DIMENSIONS SHALL BE CHECKED & VERIFIED BEFORE COMMENCEMENT OF THE WORK.
5. ALL WORK SHALL BE DONE AS PER LATEST UPDATING SPECIFICATIONS AND PRELIMINARY CODE INB CODE.

REVISION

NO.	DESCRIPTION	DATE
1		
2		
3		
4		
5		
6		
7		
8		
9		
10		

KEY PLAN (NTS)

DOOR & WINDOW ELEVATION (1:25)