


BLOCK -4,5,6

COVERED AREA ONE FLAT WITH BALCONY -57.45

COVERED AREA ONE FLAT -50.85

CARPET AREA ONE FLAT WITH BALCONY -51.84

BALCONY -6.60

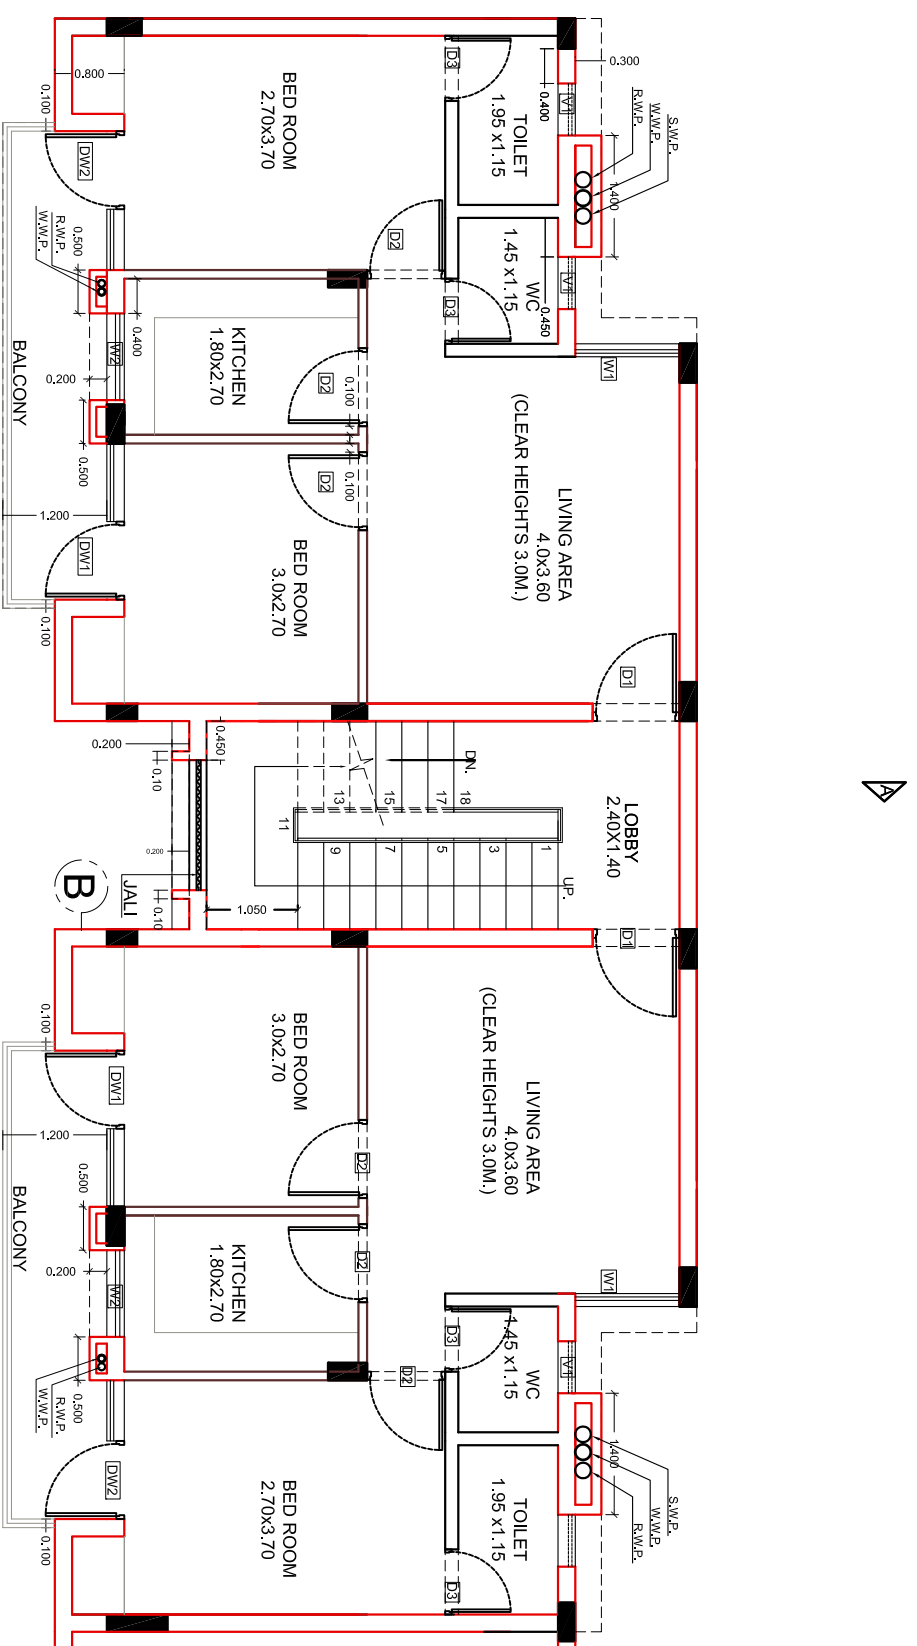

TYPICAL FLOOR PLAN