


FOR OFFICE USE ONLY :-

शशि रामन अकारि
इसुड, जनपद-हापुर
O.P.O.
HAPUR.

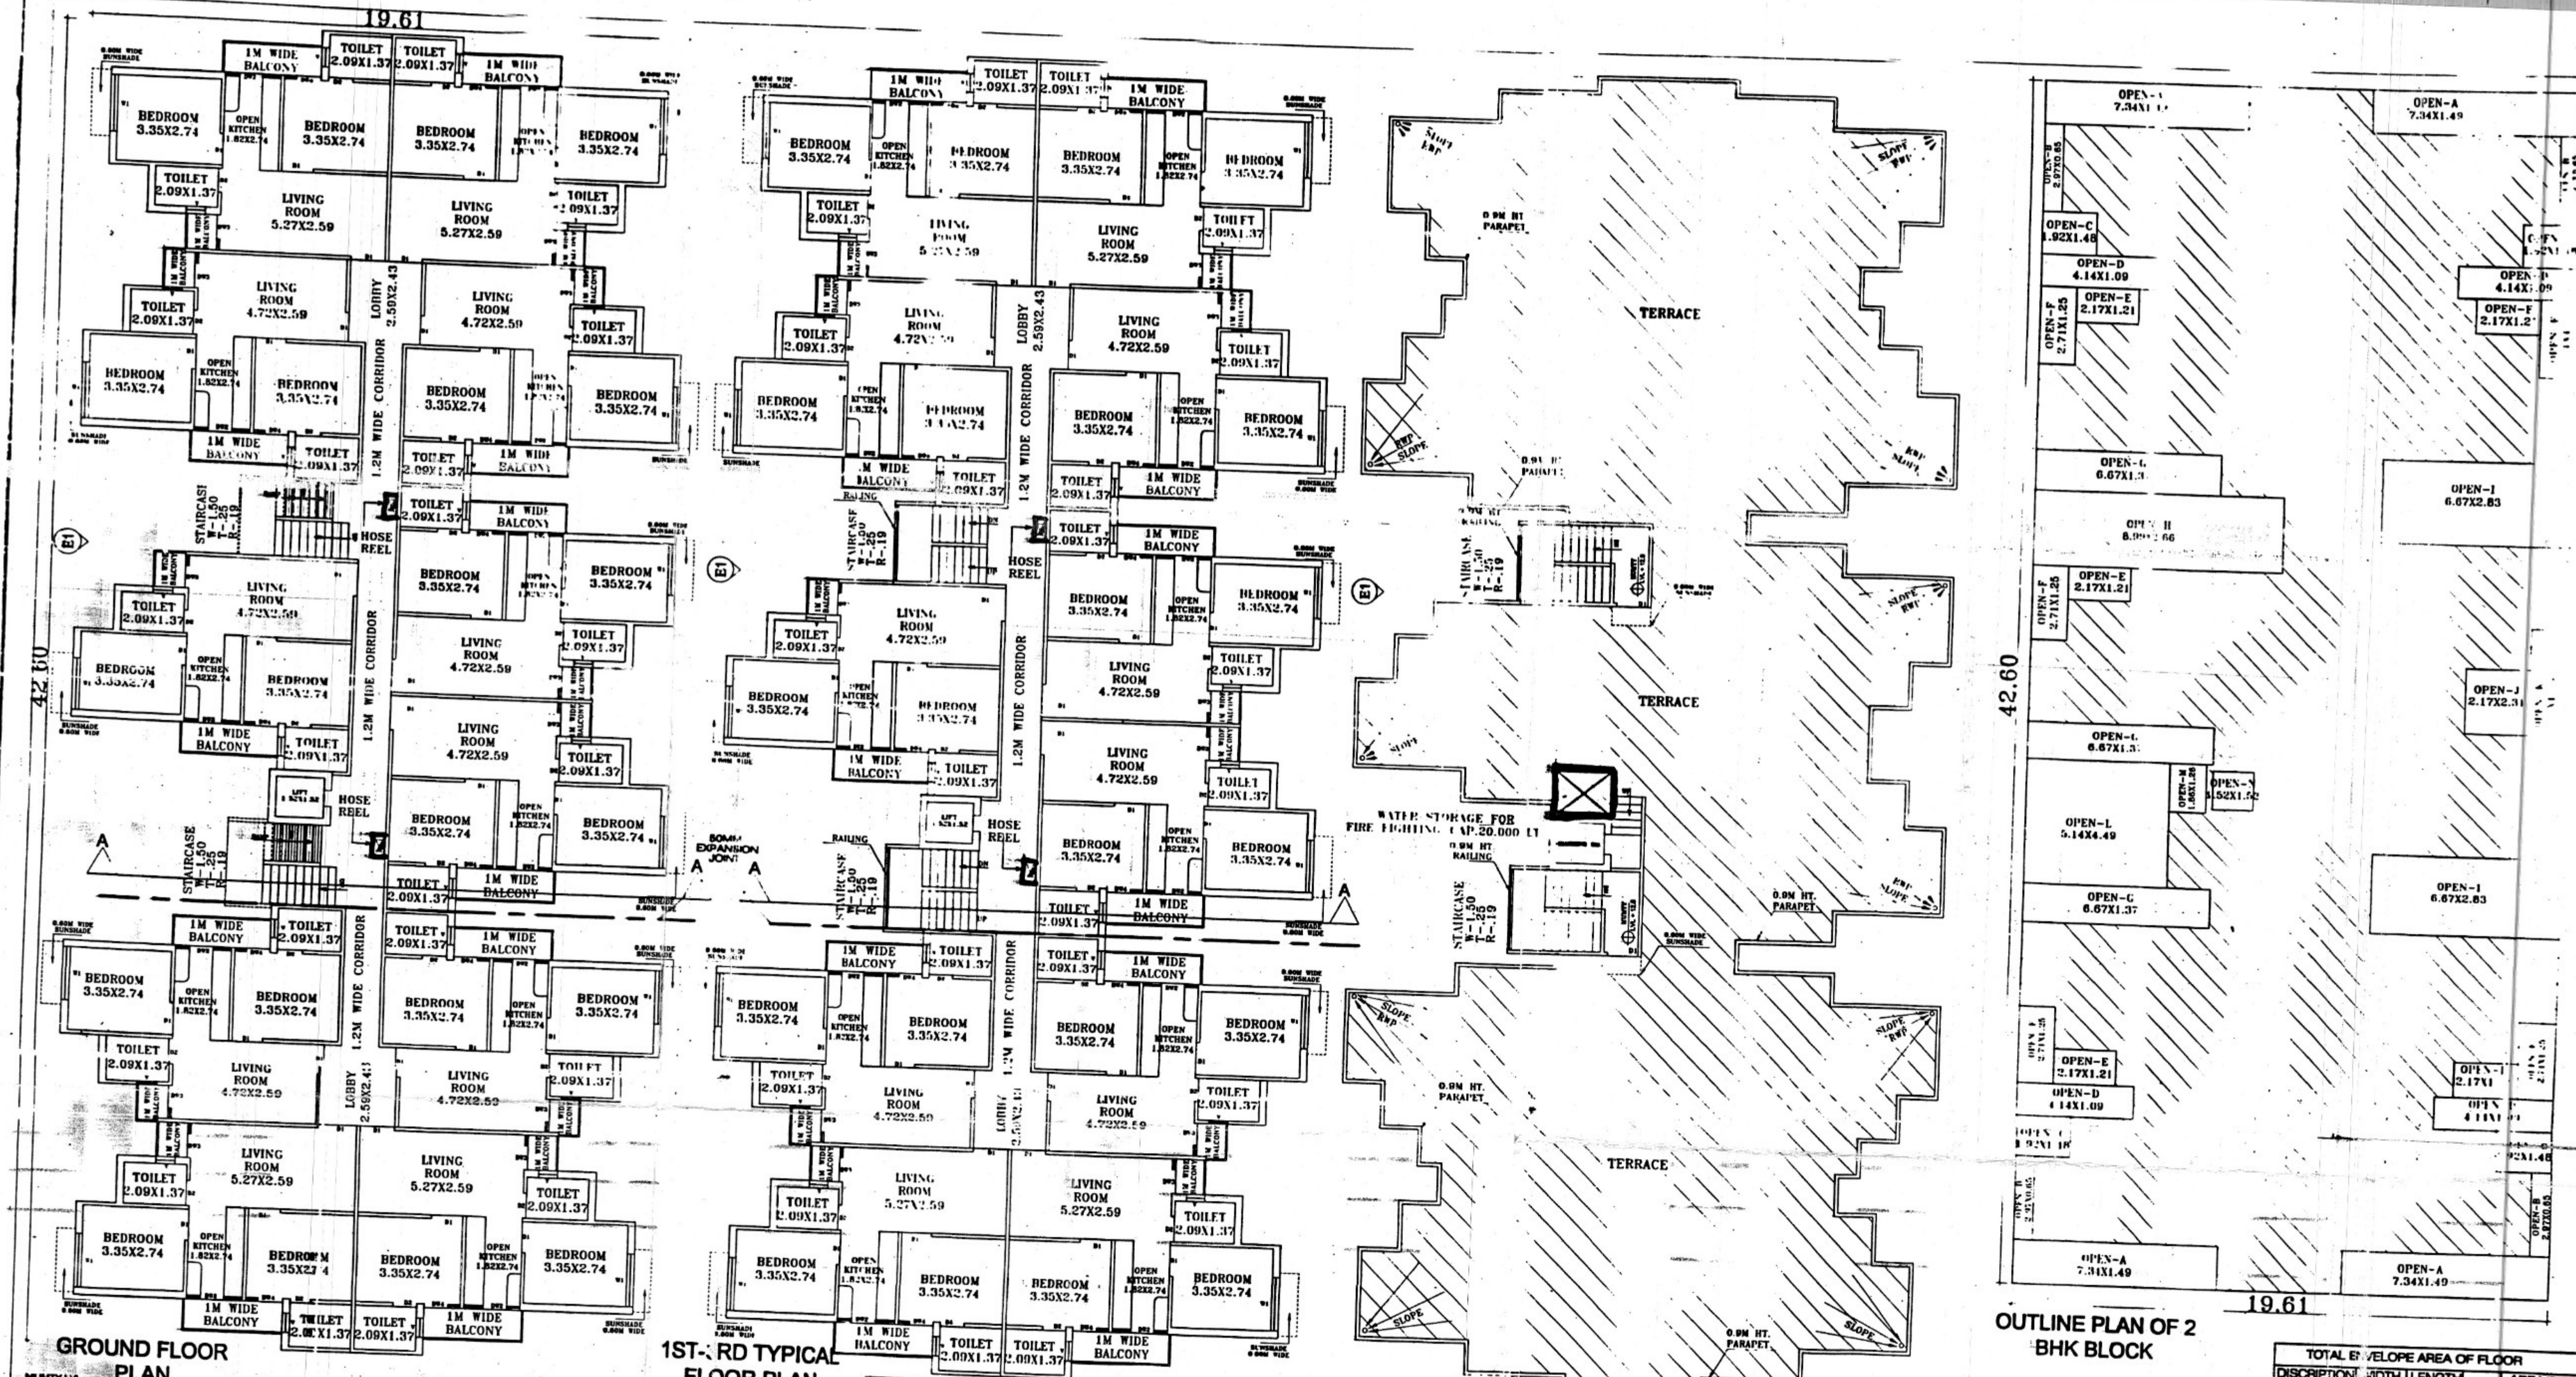

OUTLINE PLAN OF 2 BHK BLOCK

TOTAL ENVELOPE AREA OF FLOOR				
DISCRPTION	WIDTH	LENGTH	AREA(Sqm)	
	19.61	42.60	835.38	
TOTAL ENVELOPE AREA(A)				
835.38				
TOTAL SUBTRACTION (U)				
DISCRPTION	LENGTH	WIDTH	NOS.	AREA(Sqm)
(A)	7.34	1.49	4	43.72
(B)	2.97	0.85	4	7.72
(C)	1.92	1.48	4	11.36
(D)	4.14	1.09	4	18.04
(E)	2.17	1.21	5	13.10
(F)	2.71	1.25	5	16.90
(G)	8.87	1.37	3	27.39
(H)	8.99	2.68	1	23.91
(I)	8.87	2.83	2	37.74
(J)	2.17	2.31	1	6.01
(K)	5.27	1.25	1	6.58
(L)	5.14	4.49	1	23.07
(M)	1.86	1.26	1	2.34
(N)	1.52	1.52	1	2.31
TOTAL SUBTRACTION AREA (U)				239.19
NET COV. AREA ENVELOPE (A-U)				596.19

AREA CALCULATION OF 2BHK BLOCK

SCHEDULE OF DOORS & WINDOWS				
S NO	SYMBOL	D/W	WIDTH	HEIGHT
1.	D1	DOOR	.9	2.10
2.	D2	DOOR	.75	2.10
3.	W1	WINDOW	1.70	1.20
4.	W2	WINDOW	1.40	1.20
5.	DW2	DOORWIN.	1.80	2.10
6.	DW3	DOORWIN.	1.09	2.10
7.	DW4	DOORWIN.	1.14	2.10
8.	V	VENTILATOR	0.60	0.45

2 BHK DRAWINGS

PROPOSED AFFORDABLE HOUSING FOR LAXMI INFRAHOME PVT. LTD. SITUATED AT KHASRA NO: 528 VILL. MIRAPUR ROAD PILKHUWA TEHSIL DHOULANA DISTT. HAPUR (U.P.)

For Laxmi Infrahomes Pvt. Ltd
MR MANOJ KUMAR GOEL
SO MR JAGDISH PRASAD GOEL
Director

ARCHITECT

PRADEEP AHUJA
REG. NO. CA/85/8033
6 & 7 D.D.A. SHOPPING CENTRE
G.K. ENCLAVE-I, NEW DELHI-110048.

SHEET NO
4

COVD AREA DETAIL OF UNIT- Y		
(A)	(B)	(C)
2.43X7.16	3.19X5.56	3.58X3.08
17.39	17.73	11.02
2.32X1.60	0.55X2.70	
3.71	1.48	
TOTAL COVERED AREA (A+B+C+D+E)		
48.37		

COVD AREA DETAIL OF UNIT- X		
(A)	(B)	(C)
2.43X7.16	3.19X5.56	3.58X3.08
17.39	17.73	11.02
2.32X1.6		
3.71		
TOTAL COVERED AREA (A+B+C+D)		
49.85		

