
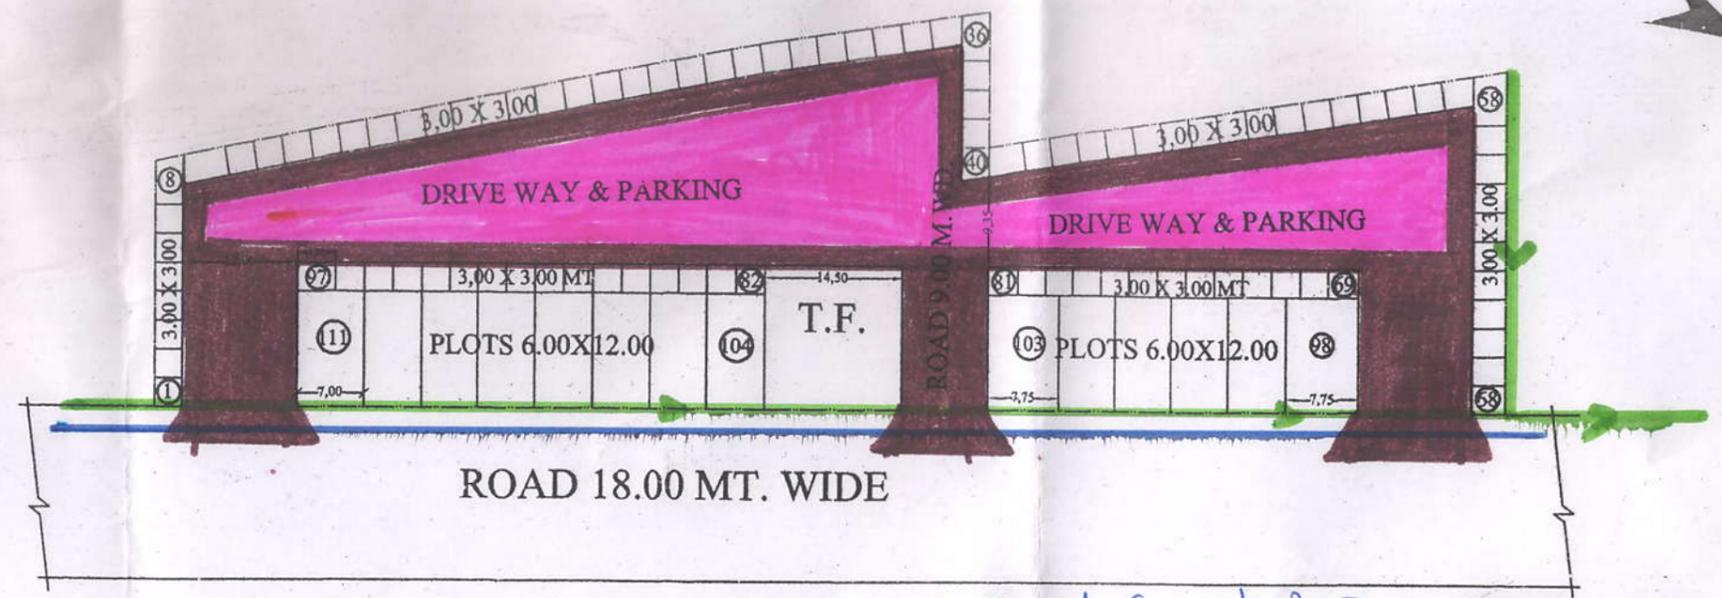


NORTH POINT

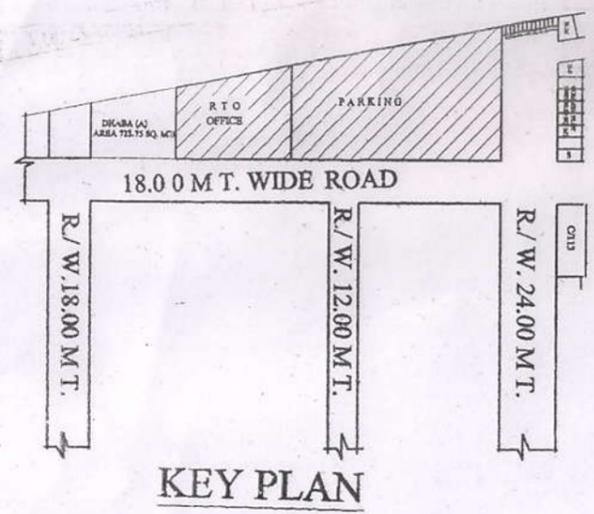

- Index -
- 1- Cement Concrete Road -
  - 2- Parking -
  - 3- Drain U-shape -
  - 4- Water line -
- JE AE

PART REPLANNING AREA	= 4691.00 SQ. MT. (100.00 %)
SALEABLE PLOT AREA	= 1981.00 SQ. MT. (042.23 %)
AREA UNDER DRIVEWAY / PARKING	= 2493.00 SQ. MT. (053.14 %)
AREA UNDEER TRANSFORMER / TUBEWELL	= 217.00 SQ. MT. (004.63 %)

SIZE	AREA	NOS.
3.00 X 3.00 MT.	09.00 SQ.MT.	(97)
6.00 X 12.00 MT.	72.00 SQ.MT.	(14)
<b>TOTAL PLOTS</b>		<b>(111)</b>

SCALE = (1 : 1000)



**BAREILLY DEVELOPMENT AUTHORITY**

**PART REVISED LAYOUT PLAN OF TRANSPORT NAGAR SCHEME SHAHJAHANPUR ROAD BAREILLY**

LEKHPAL SURVEYOR	A.K.JOSHI ANIL ARYA	J.E.	A.E.	EX.EN.
C.T.P.	C.E.	SEC.16/05/17		V.C.