


APPROVED
 Valid up to Date: 25/11/2011
 65.5

GREEN AREA DETAIL	
GREEN AREA - 01 = 134.50x1.50 = 201.75 SQM	
GREEN AREA - 02 = 81.90x1.50 = 122.85 SQM	
GREEN AREA - 03 = 112.248x1.50 = 168.372 SQM	
GREEN AREA - 04 = 41.161x3.000 = 123.483 SQM	
GREEN AREA - 05 = 4.112x4.581 = 18.837 SQ.M	
GREEN AREA - 06 = 12.494x7.801 = 97.465 SQM	
GREEN AREA - 07 = 11.007x2.351 = 25.877 SQM	
GREEN AREA - 08 = 7.160x7.019 = 50.256 SQM	
GREEN AREA - 09 = 2.420x1.376 = 2.964 SQM	
GREEN AREA - 10 = 2.679x0.645 = 1.825 SQM	
GREEN AREA - 11 = 1.679x1.660 = 3.411SQ.M	
GREEN AREA - 12 = 4.055x4.359 = 17.570SQM	
GREEN AREA - 13 = 4.055x4.356 = 17.659 SQM	
GREEN AREA - 14 = 6.200x3.475 = 21.545SQ.M	
GREEN AREA - 15 = 4.050x4.355 = 17.637SQM	
GREEN AREA - 16 = 4.050x4.355 = 17.637SQM	
GREEN AREA - 17 = 7.130x2.865 = 20.427SQ.M	
GREEN AREA - 18 = 11.290x6.420 = 72.481SQ.M	
GREEN AREA - 19 = 7.130x2.865 = 20.427SQ.M	
GREEN AREA - 20 = 17.726x24.780 = 439.250SQ.M	
GREEN AREA - 21 = 28.270 X 23.956 = 677.236SQ.M	
GREEN AREA - 22 = 9.854x6.264 = 61.030 SQ.M	
GREEN AREA - 23 = 0.893 X 6.264 = 4.610 SQ.M	
GREEN AREA - 24 = 1.500x2.751 = 4.042 SQ.M	
GREEN AREA - 25 = 1.354x1.015 = 1.370 SQ.M	
GREEN AREA - 26 = 4.849x3.138 = 14.933 SQ.M	
GREEN AREA - 27 = 1.130x1.015 = 2.197 SQ.M	
GREEN AREA - 28 = 32.910 SQM	
GREEN AREA - 29 = 1.690x1.752 = 2.960 SQ.M	
GREEN AREA - 30 = 1.680x1.015 = 2.080 SQ.M	
GREEN AREA - 31 = 1.050x6.785 = 7.124 SQ.M	
GREEN AREA - 32 = 1.717x1.355 = 2.168 SQ.M	
GREEN AREA - 33 = 6.60x2.138 = 14.110 SQ.M	
GREEN AREA - 34 = 5.840x2.136 = 12.474 SQ.M	
GREEN AREA - 35 = 6.535x7.526 = 45.333 SQ.M	
GREEN AREA - 36 = 1.817x1.311 = 3.239 SQ.M	
GREEN AREA - 37 = 1.678x1.667 = 3.602 SQ.M	
GREEN AREA - 38 = 2.678x0.642 = 1.460 SQ.M	
GREEN AREA - 39 = 1.217x2.149 = 2.822 SQ.M	
TOTAL = 2294.441 SQ.M	

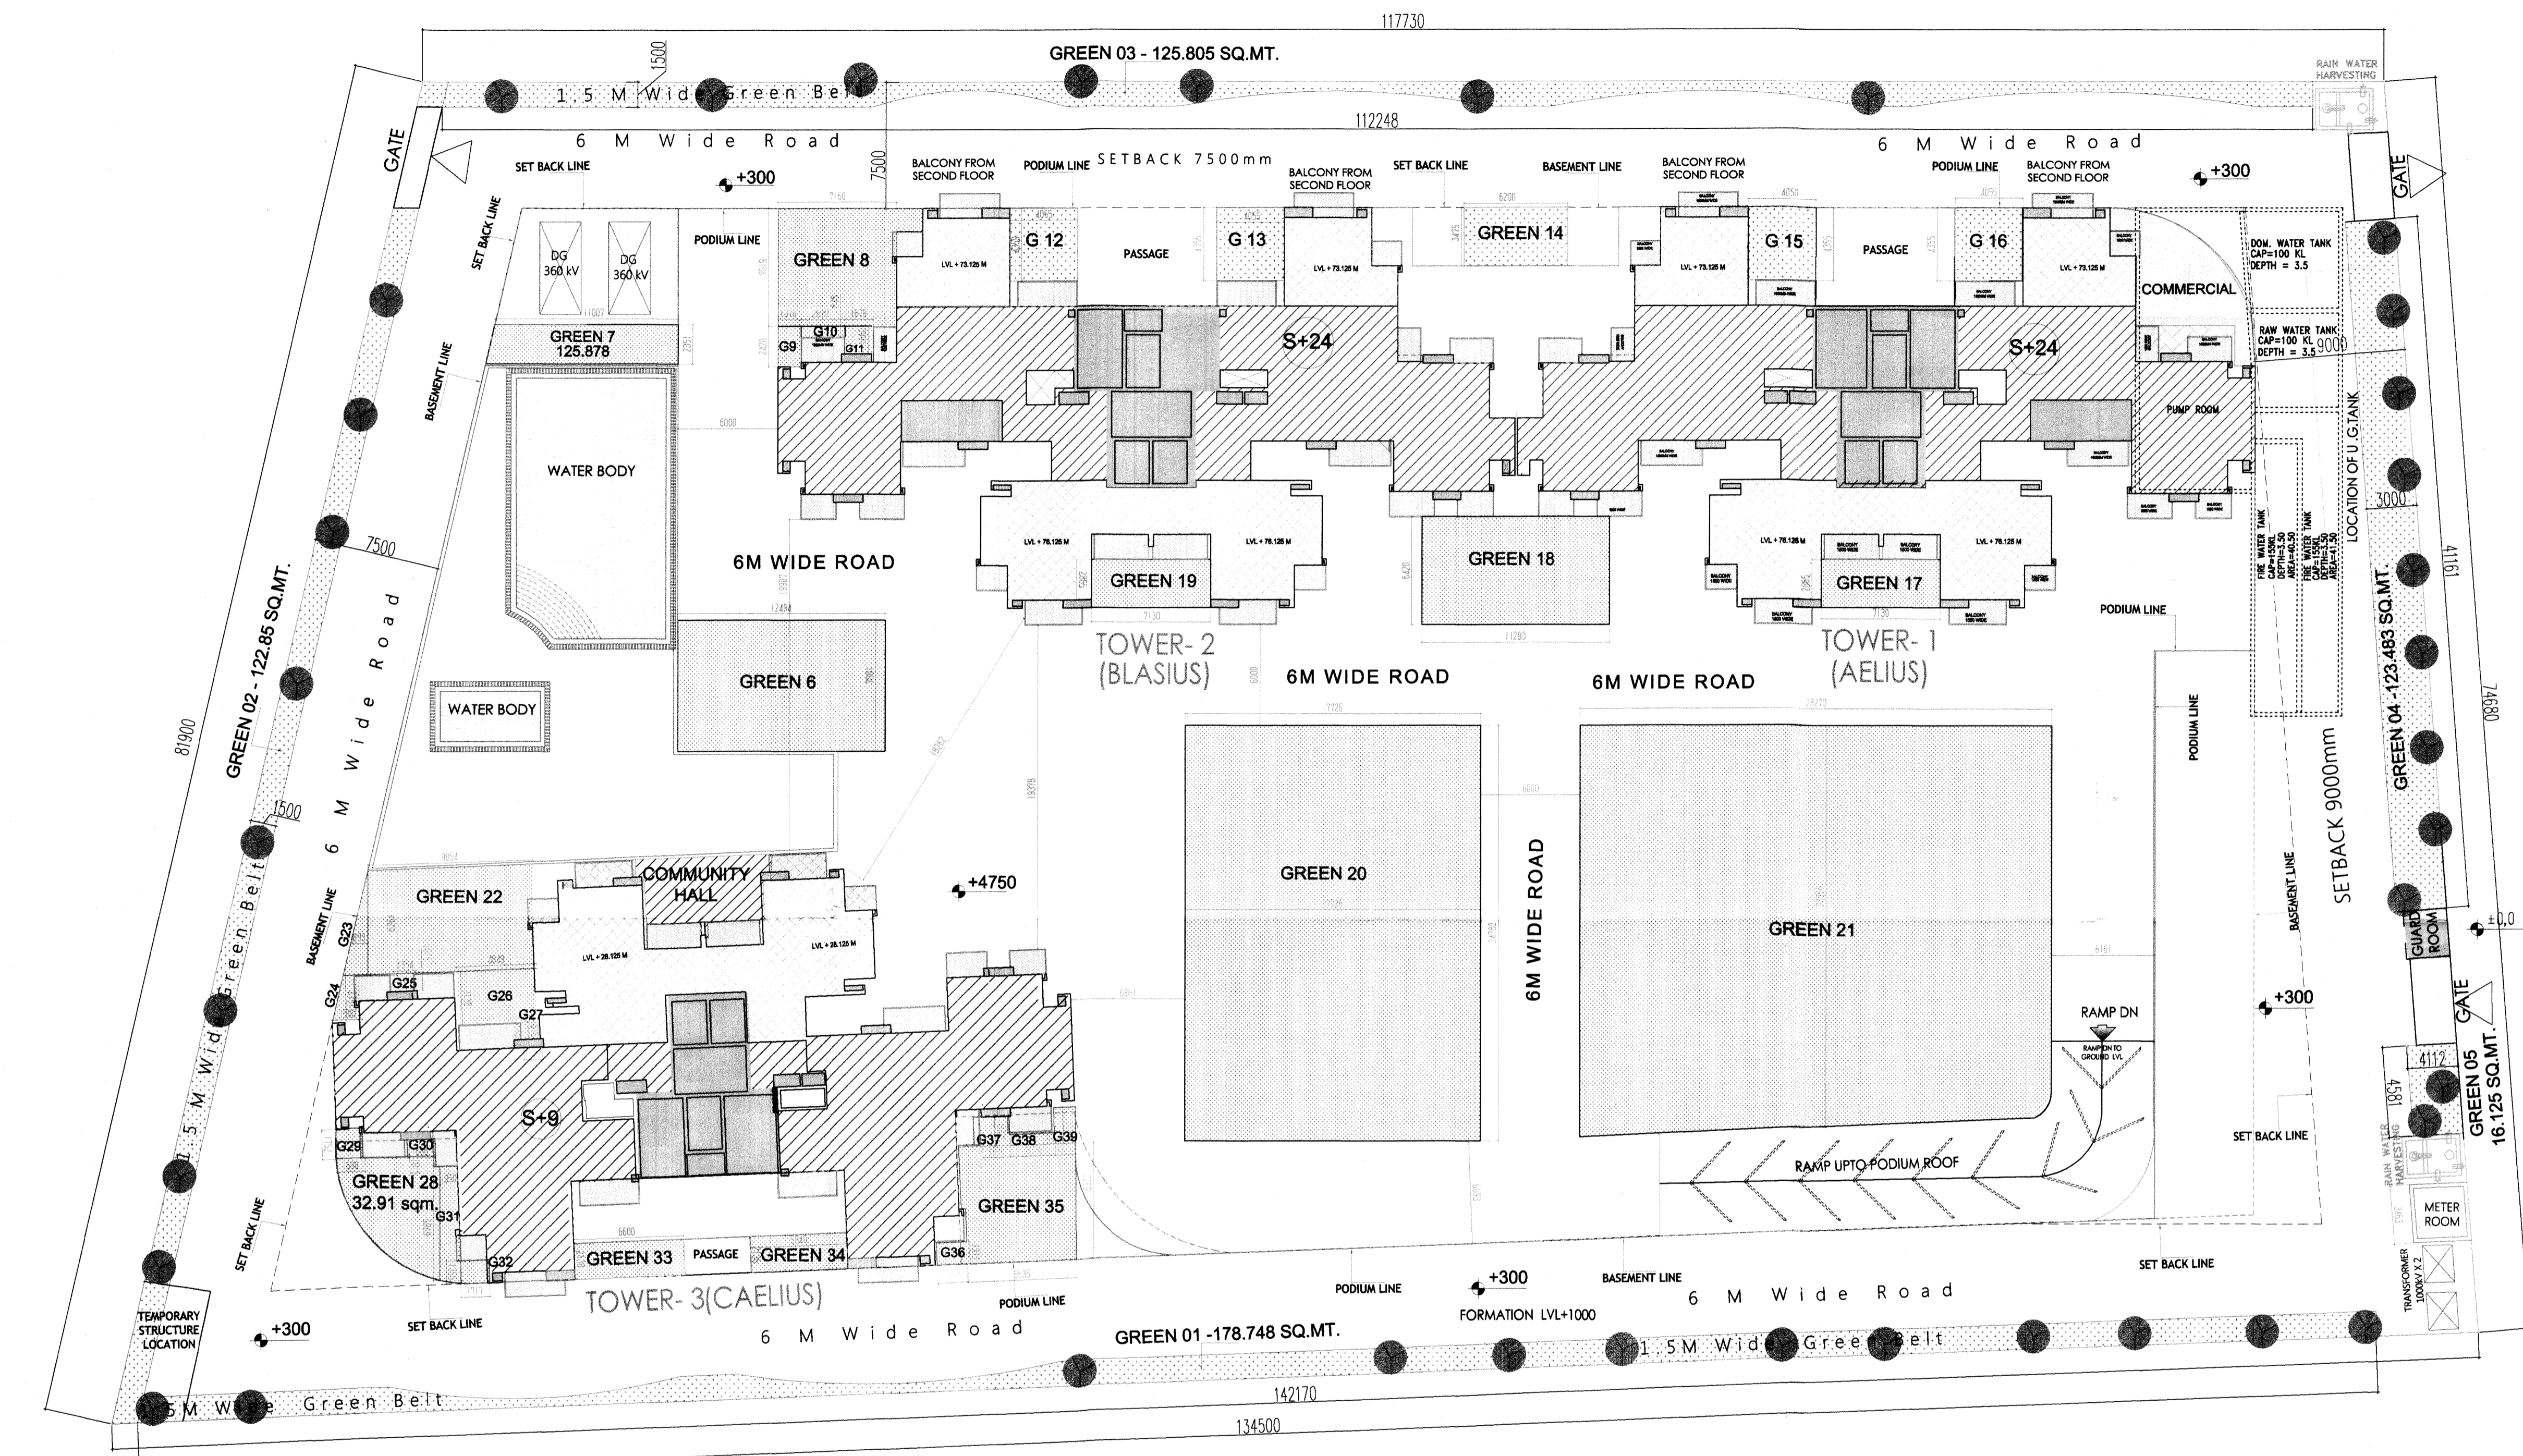

LANDSCAPE PLAN(GREEN AREA DETAIL)

GROUND COVERAGE	
TOWER 1	= 553.438
TOWER 2	= 553.438
TOWER 3	= 568.415
COMMU. HALL	= 202.076
MTR.ROOM	= 14.000
SHOP&KIOSK	= 40.950
TOTAL	= 1932.317

Project :-
 PROPOSED REVISED GROUP HOUSING FOR
 M/S SOLARIS REALTECH PRIVATE LTD
 ON PLOT NO- GH- 16 B,SECTOR 01
 GREATER NOIDA.

REVISED SANCTION DRAWING

DRAWING TITLE :-
 LANDSCAPE PLAN

ARCHITECT SIGN: [Signature]
 OWNER SIGN: [Signature]

Project Architect
 response@rba.net.in
 B-33, Sector - 51,
 NOIDA 201301, INDIA
 Telephone (95120)4246195-96
 Fax (95120)4246195
 www.rba.net.in

SCALE :-
 1:100, 1:200

DRG. No.:-
 02