

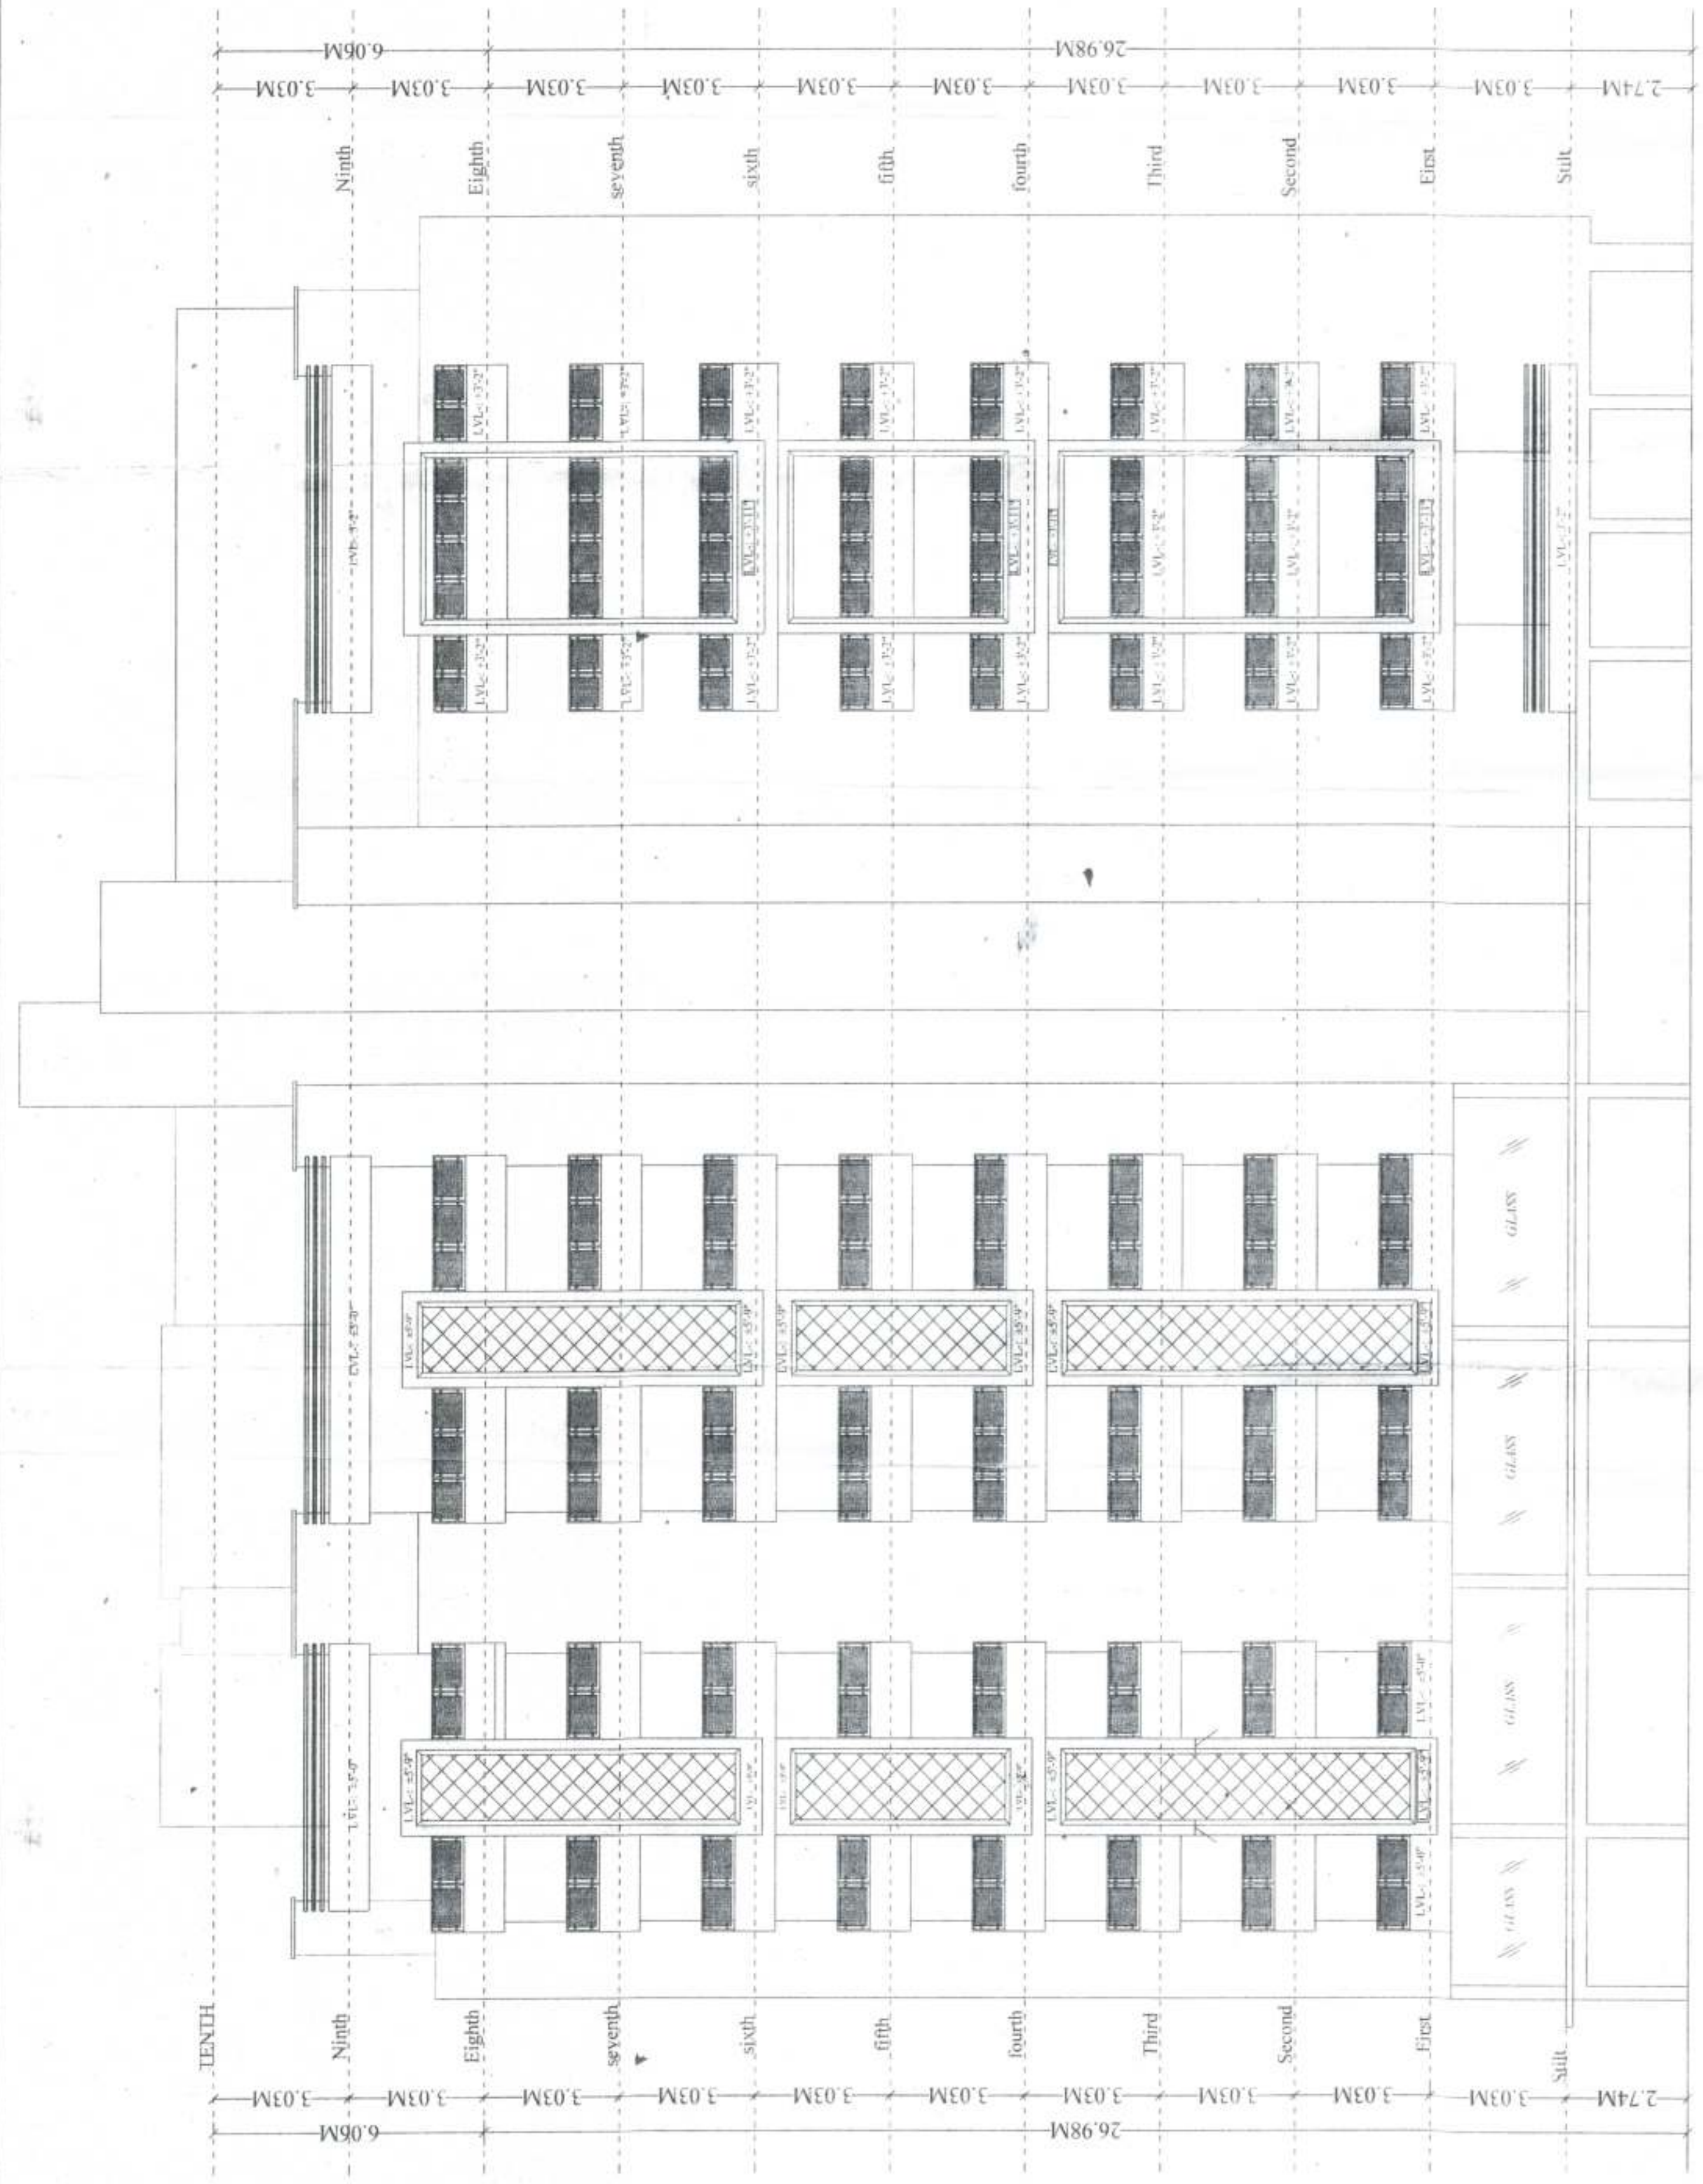


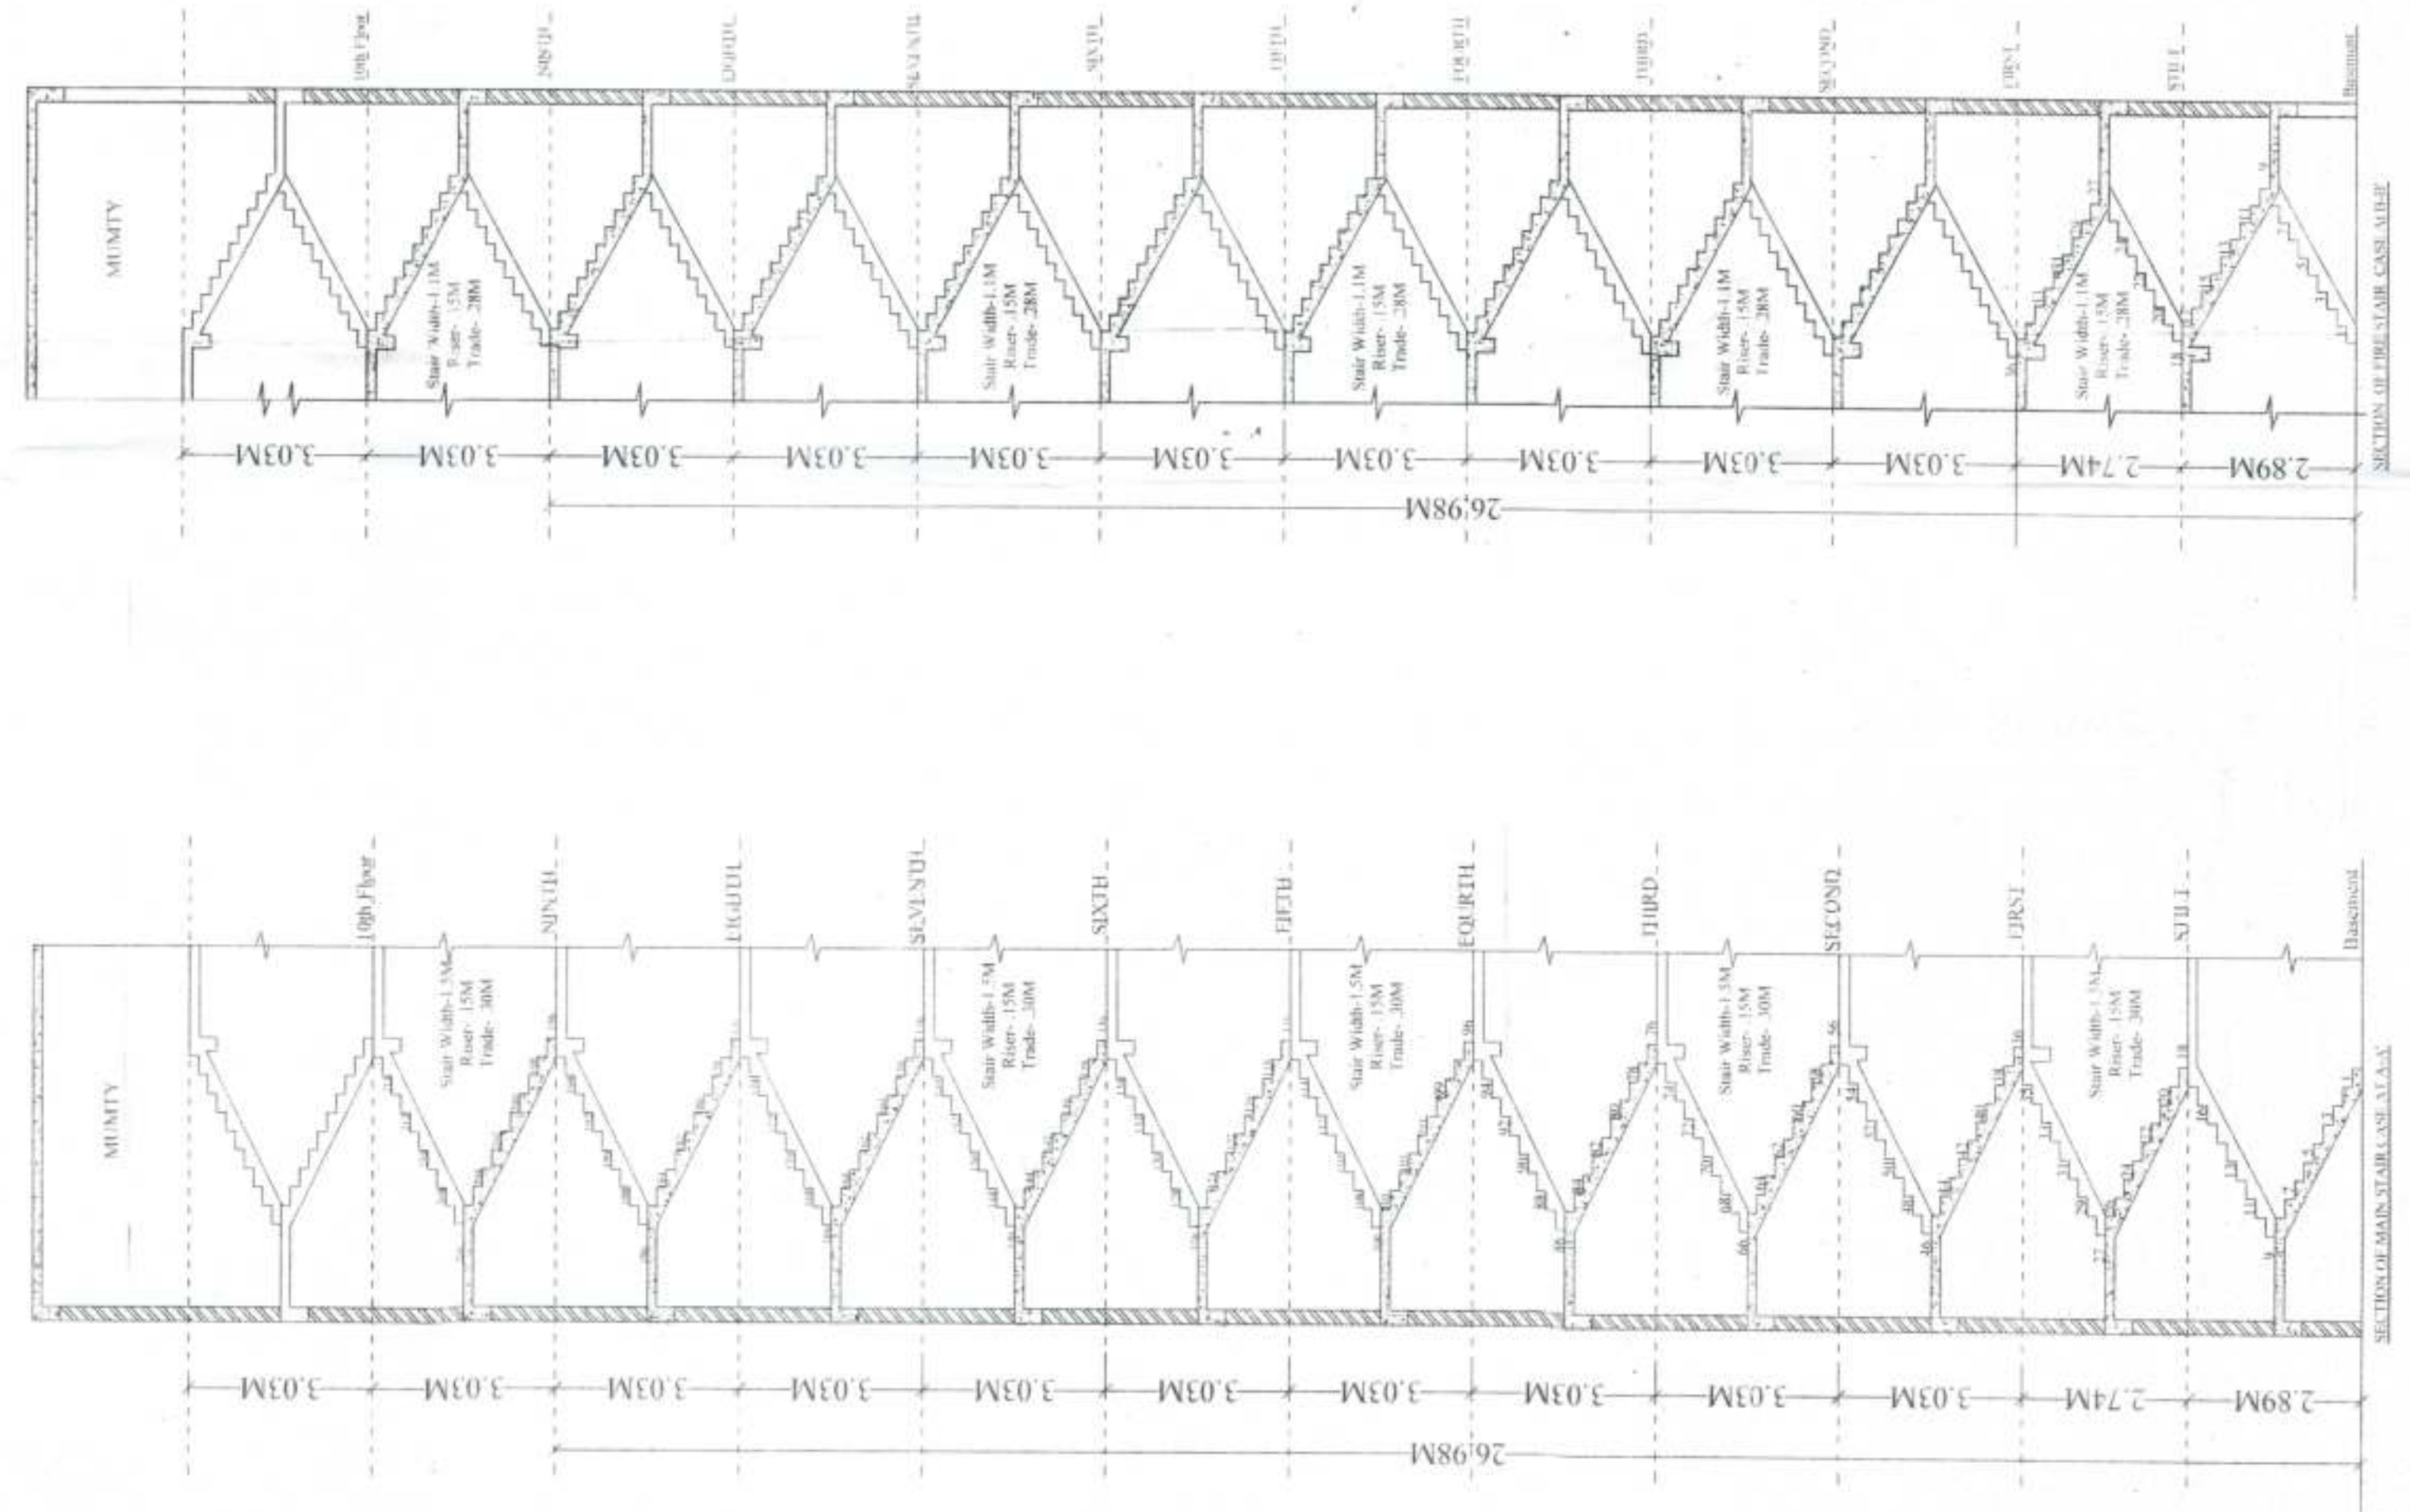

DOOR/WINDOW DETAIL			
S.N.	Name	Width	Height
1.	D	1.20M	2.5M
2.	D1	.10 M	2.5M
3.	D2	.85M	2.1M
3.	D3	0.9M	2.1M
4.	D4	0.75M	2.1M
5.	W	1.5M	1.6M
6.	W1	1.2M	1.6M
7.	W2	.9 M	1.6M
7.	W3	.75 M	1.6M
8.	V	0.6M	1.0M

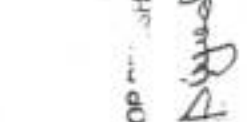

	SHEET NO.-2	SHEET NO.- I SCALE = 1:1000
AAKRITI architects & engineers k-1 prayag kunj, stracheey road Allahabad ph. 2260373		
ARCHITECT'S SIGN  ANIL K. GUPTA B. Sc., B. ARCH. ARCHITECT Regd. No. 24/89/12467		
OWNER'S SIGN  Piyush Ranjan Agarwal DIRECTOR		
PROPOSED COMPOUNDING AND REVISED GROUP HOUSING BUILDING ON PART OF SITE NO.246-A, 246-B, 246-C, 246-E, 246-F, 246-G, 246-H M.C.MARG ALLAHABAD, OLD PART PORTION PREMISES NO. 246/62 M.G. MARG AND ALSO PART PORTION OF FREE HOLD SITE NO. 61, GEORGE TOWN, ALLAHABAD. BELONGINGS TO, MR. PIYUSH RANJAN AGARWAL M/S. PIYUSH BUILDCON INDIA PVT. LIMITED.		