


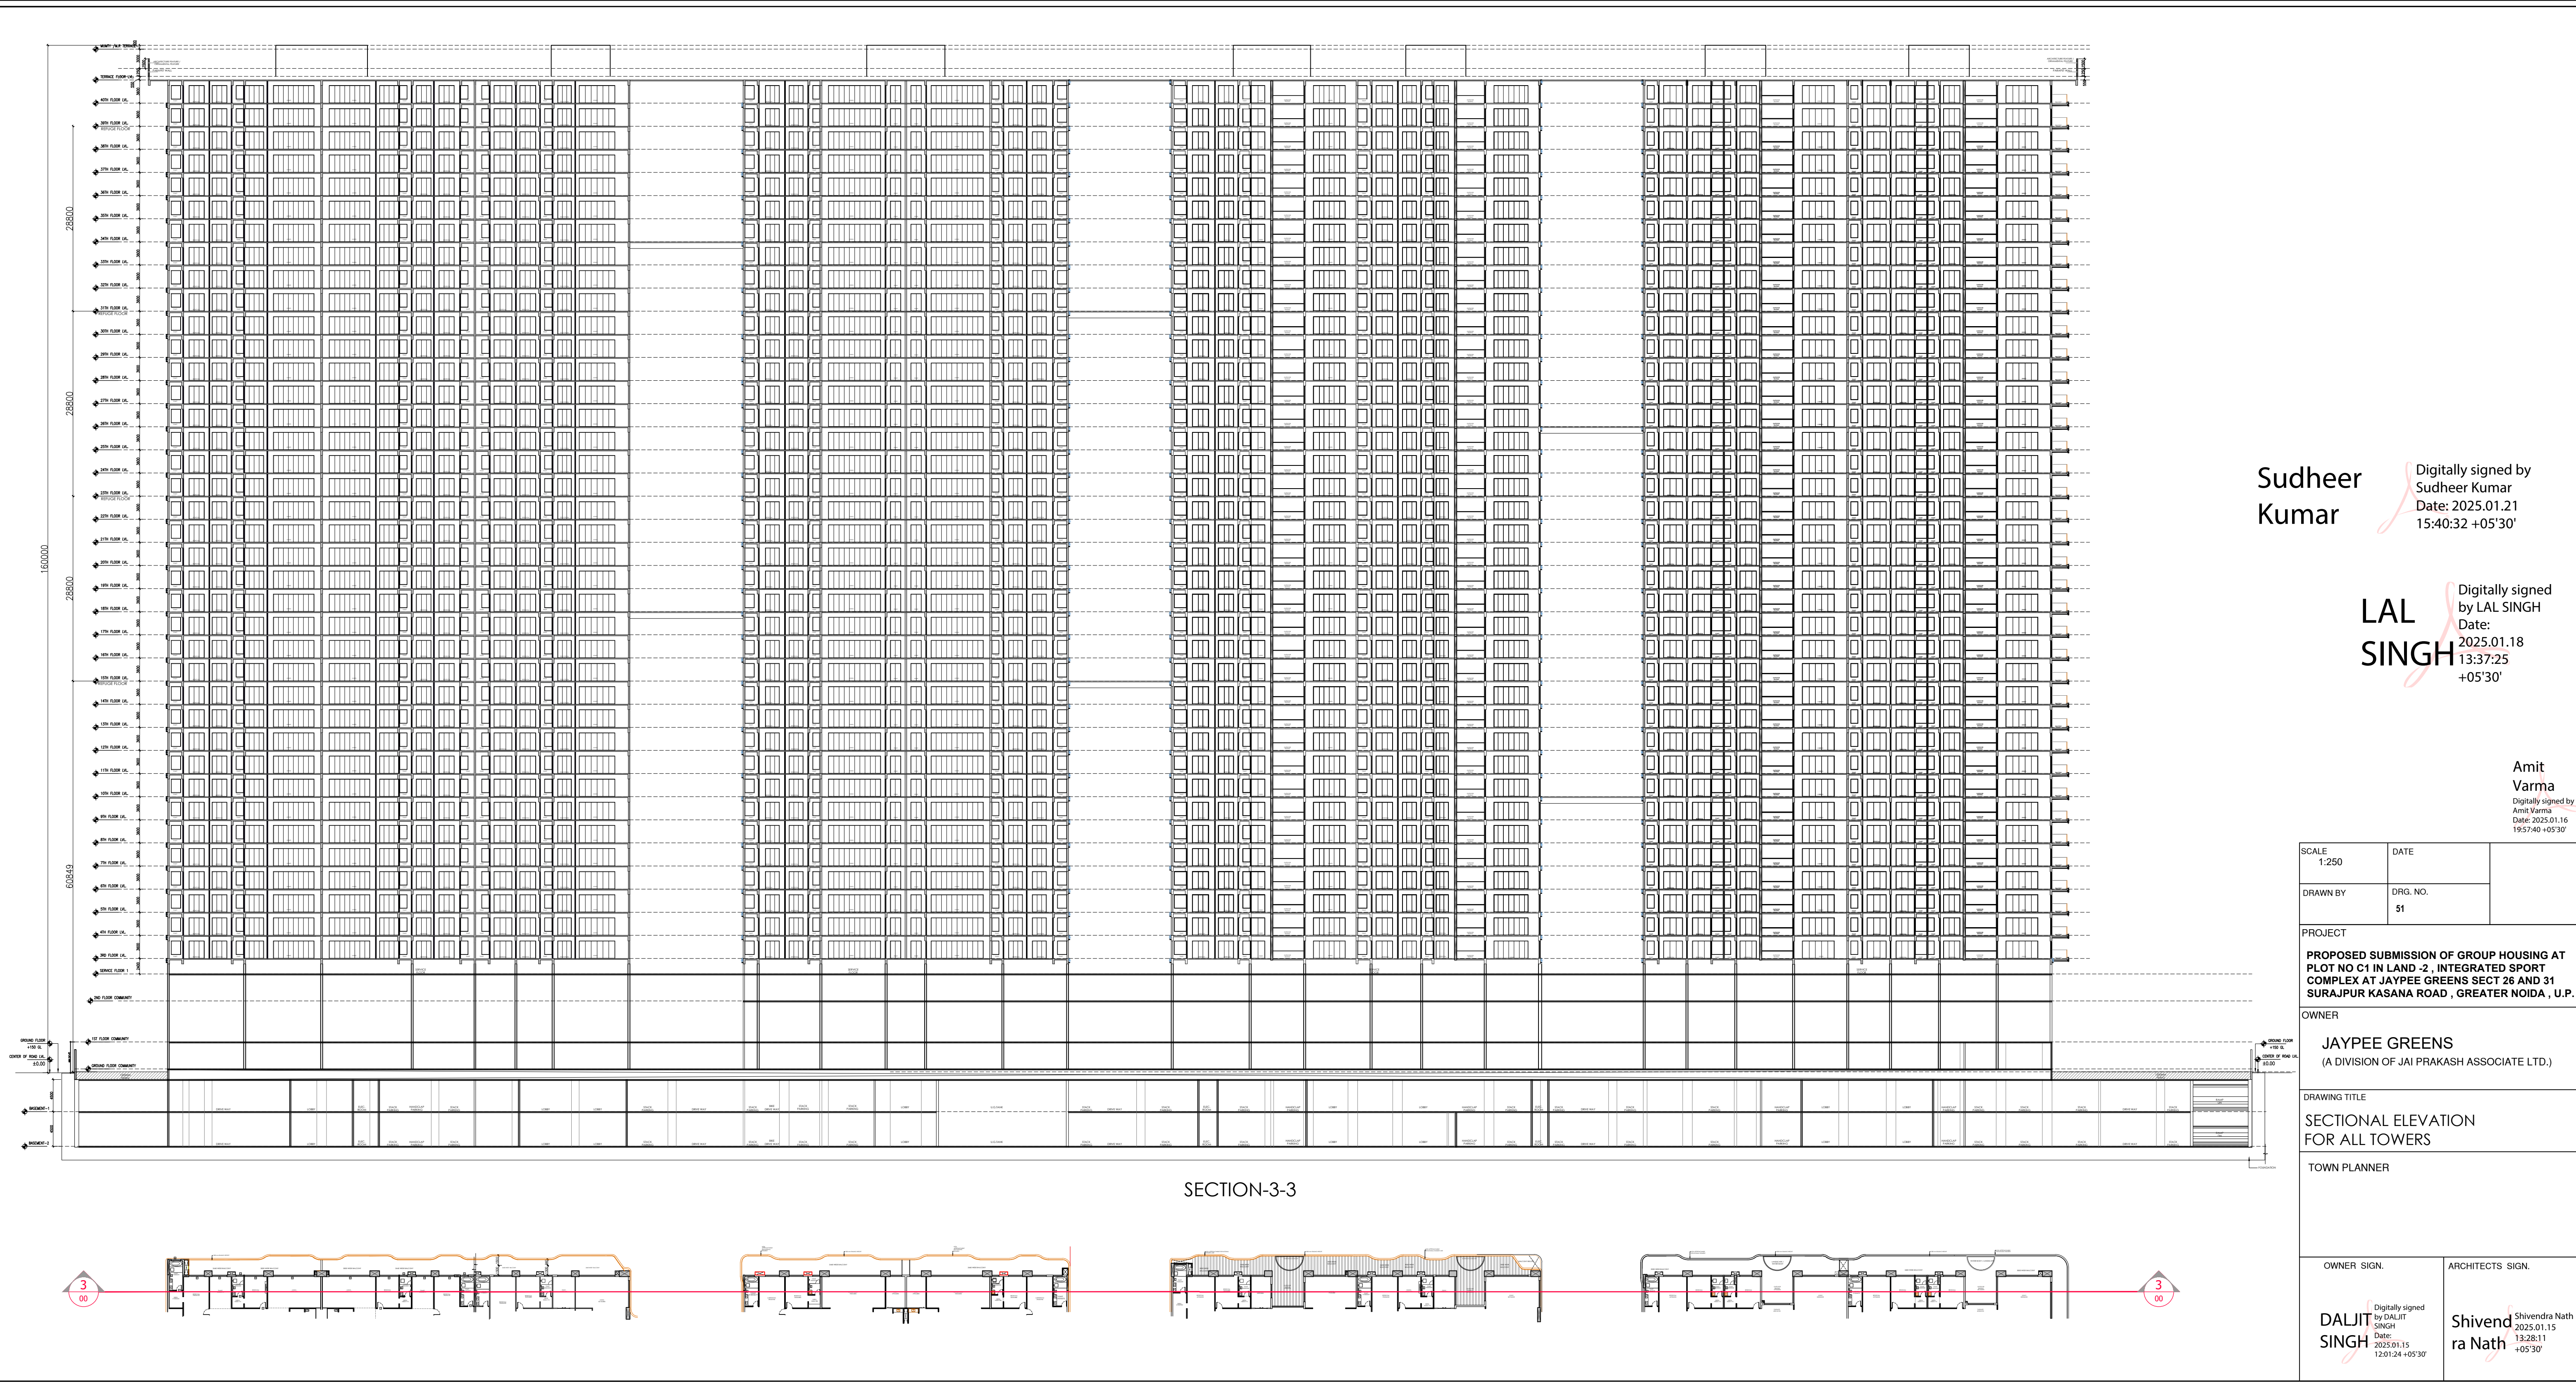

Sudheer
Kumar

Digitally signed by
Sudheer Kumar
Date: 2025.01.21
15:40:32 +05'30'

LAL
SINGH

Digitally signed by
LAL SINGH
Date:
2025.01.18
13:37:25
+05'30'

Amit
Varma

Digitally signed by
Amit Varma
Date: 2025.01.16
19:57:40 +05'30'

SCALE 1:250	DATE	
DRAWN BY	DRG. NO.	
	51	


PROJECT
PROPOSED SUBMISSION OF GROUP HOUSING AT
PLOT NO C1 IN LAND -2 , INTEGRATED SPORT
COMPLEX AT JAYPEE GREENS SECT 26 AND 31
SURAJPUR KASANA ROAD , GREATER NOIDA , U.P.

OWNER
JAYPEE GREENS
(A DIVISION OF JAI PRAKASH ASSOCIATE LTD.)


DRAWING TITLE
SECTIONAL ELEVATION
FOR ALL TOWERS

TOWN PLANNER

OWNER SIGN.	ARCHITECTS SIGN.
DALJIT SINGH Digitally signed by DALJIT SINGH Date: 2025.01.15 12:01:24 +05'30'	Shivendra Nath ra Nath Digitally signed by Shivendra Nath Date: 2025.01.15 13:26:11 +05'30'

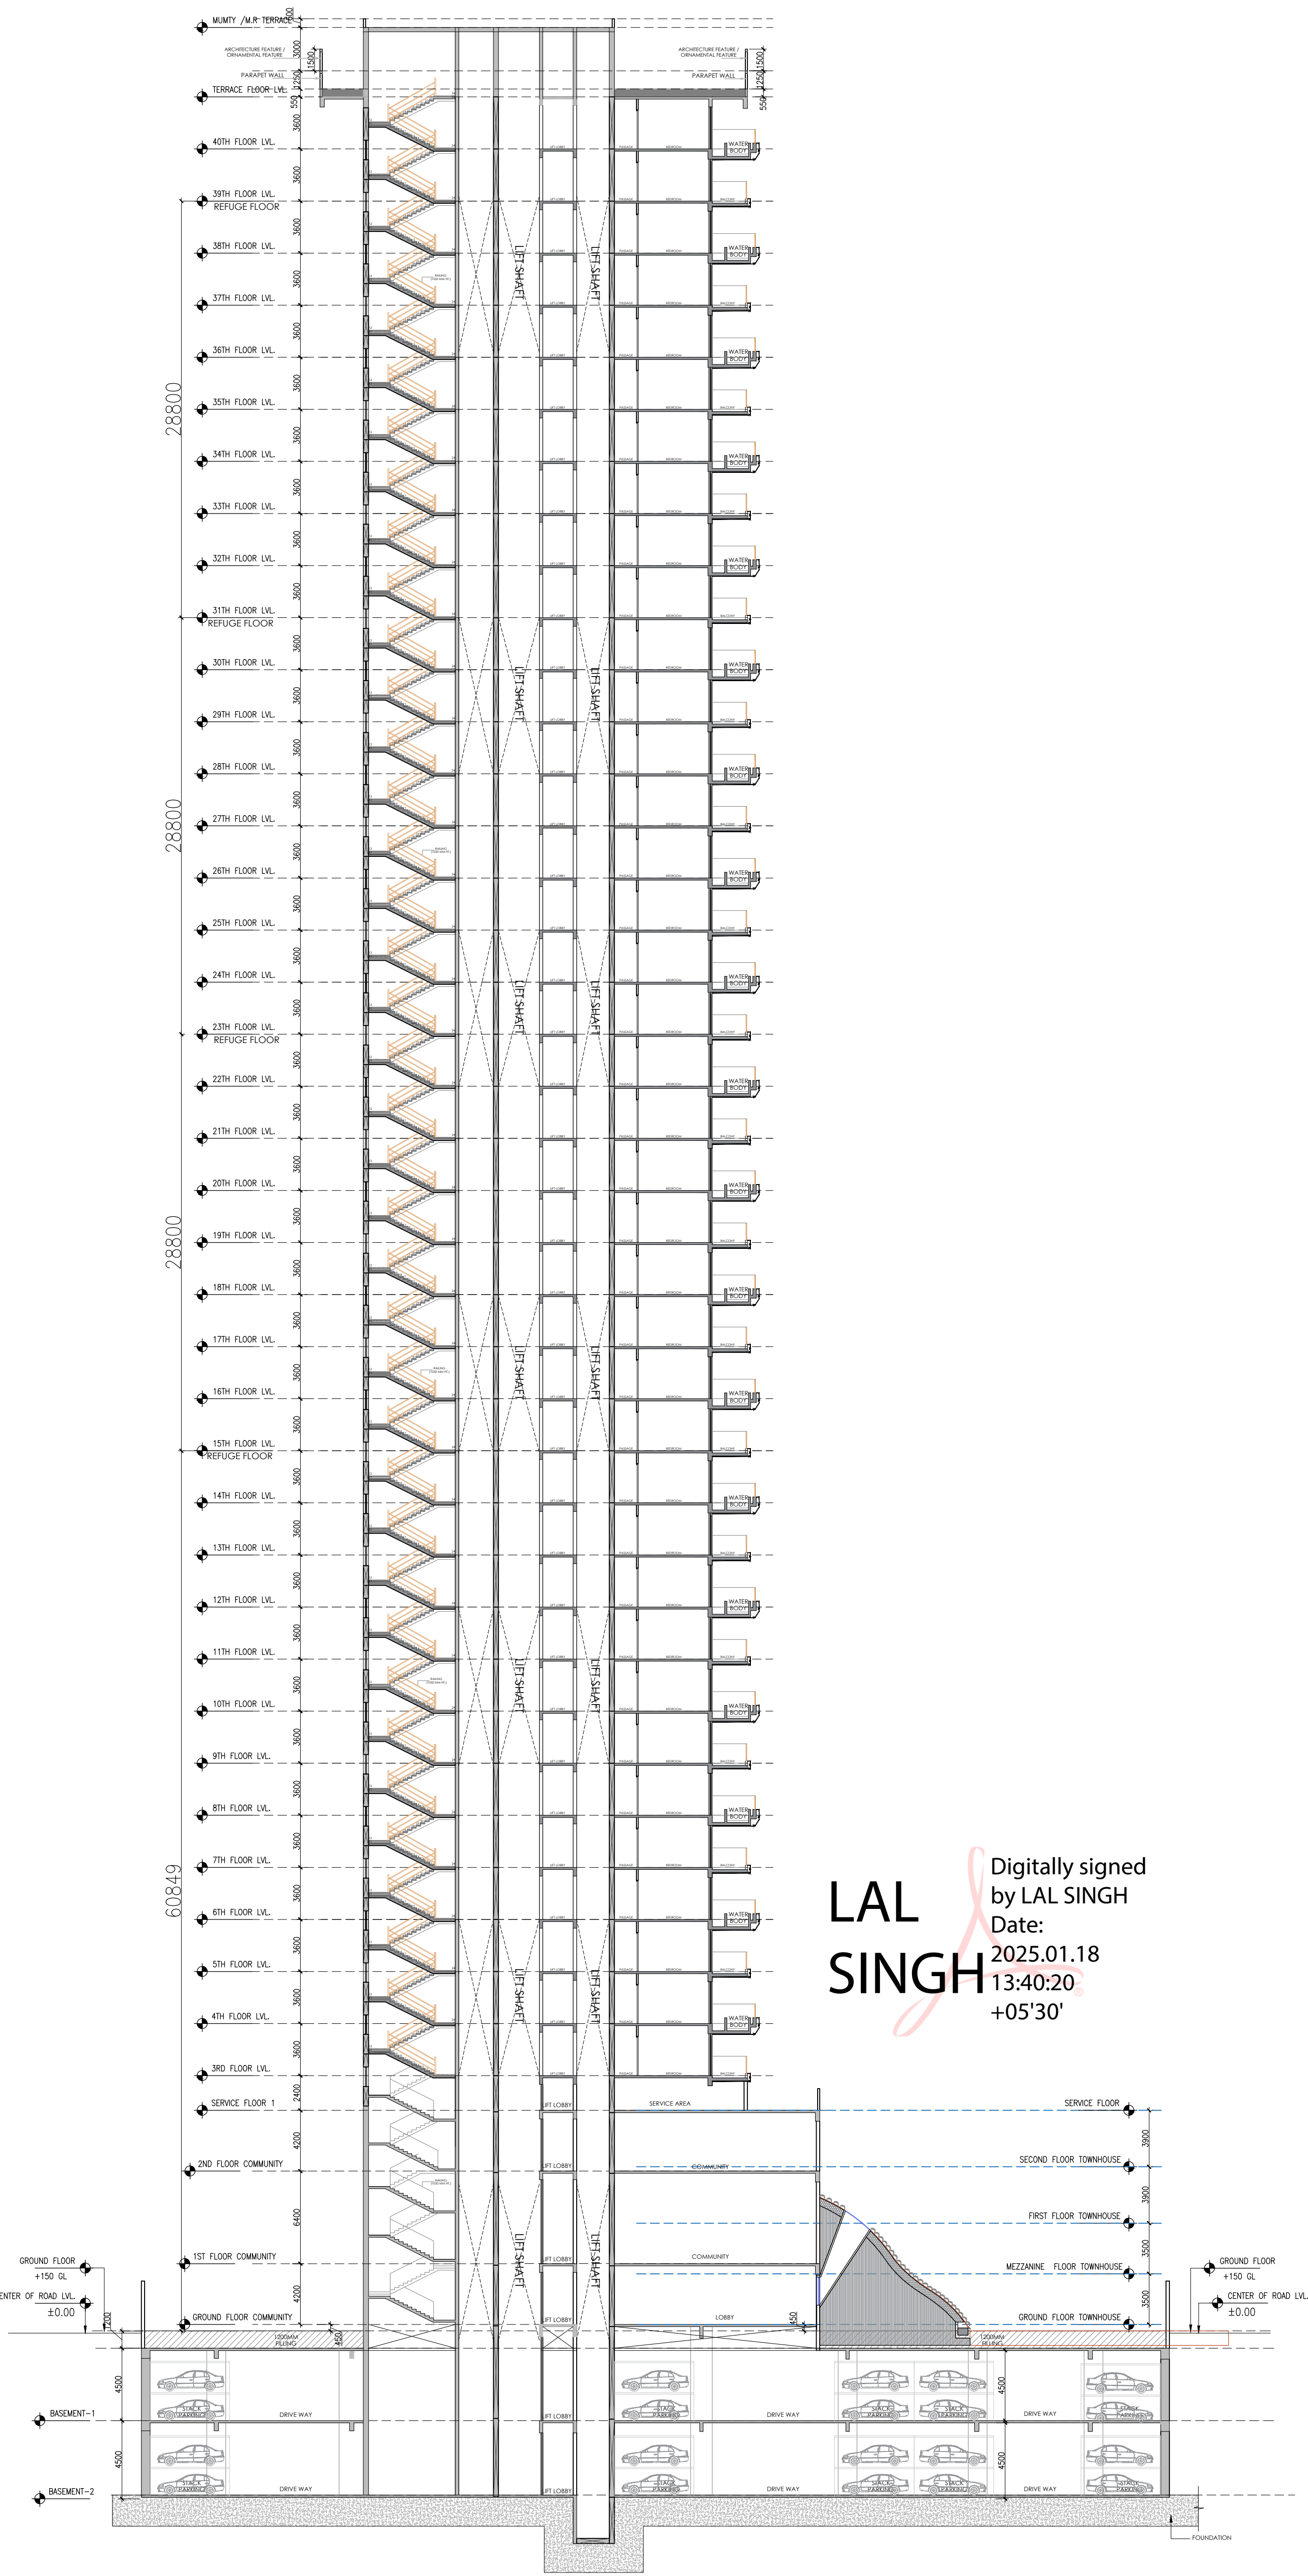

SECTION-1-1

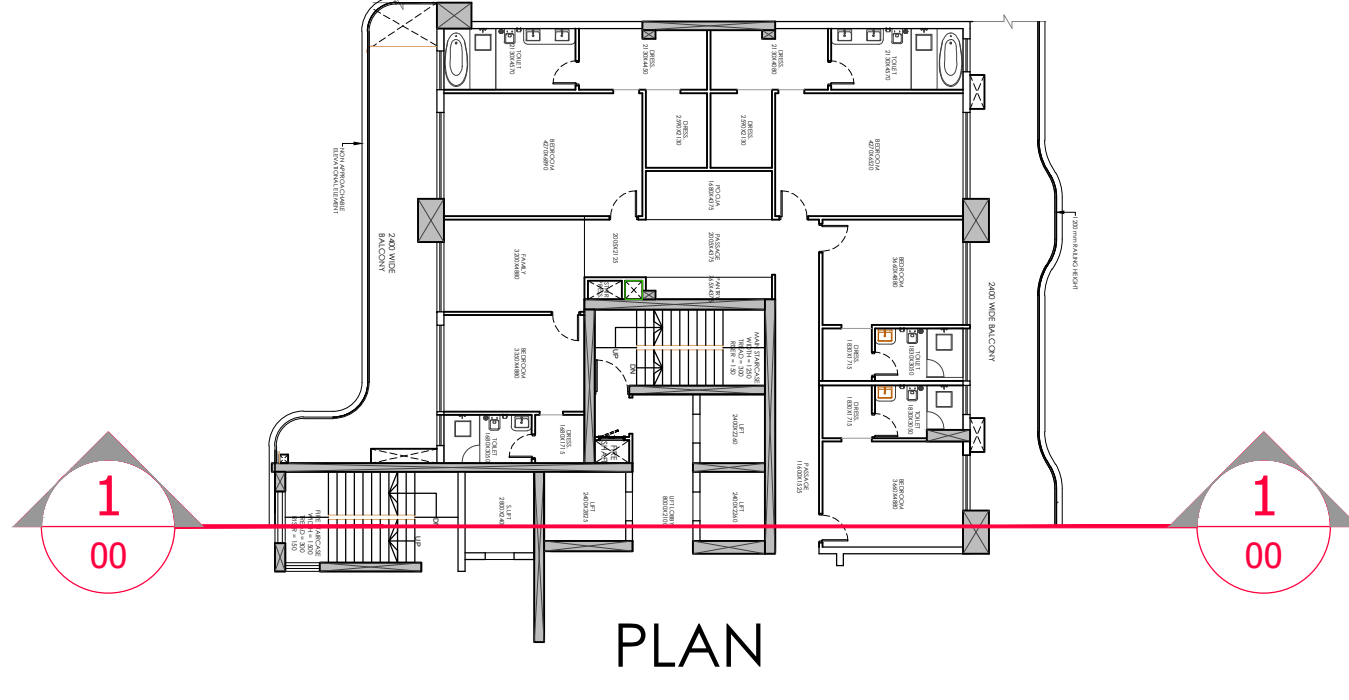

PLAN

Sudheer
Kumar

Digitally signed by
Sudheer Kumar
Date: 2025.01.21
15:41:38 +05'30'


Amit
Var
ma

Digitally signed by
Amit Varma
Date:
2025.01.16
19:58:28
+05'30'


LAL
SINGH

Digitally signed
by LAL SINGH
Date:
2025.01.18
13:40:20
+05'30'

SCALE 1:250	DATE	
DRAWN BY	DRG. NO. 52	
PROJECT PROPOSED SUBMISSION OF GROUP HOUSING AT PLOT NO C1 IN LAND -2 , INTEGRATED SPORT COMPLEX AT JAYPEE GREENS SECT 26 AND 31 SURAJPUR KASANA ROAD , GREATER NOIDA , U.P.		
OWNER JAYPEE GREENS (A DIVISION OF JAI PRAKASH ASSOCIATE LTD.)		
DRAWING TITLE SECTIONAL ELEVATION TOWER-T1		
TOWN PLANNER		
OWNER SIGN. DALJIT SINGH Digitally signed by DALJIT SINGH Date: 2025.01.15 12:02:44 +05'30'		ARCHITECTS SIGN. Shive ndra Nath Shivendra Nath 2025.01.1 5 13:24:26 +05'30'

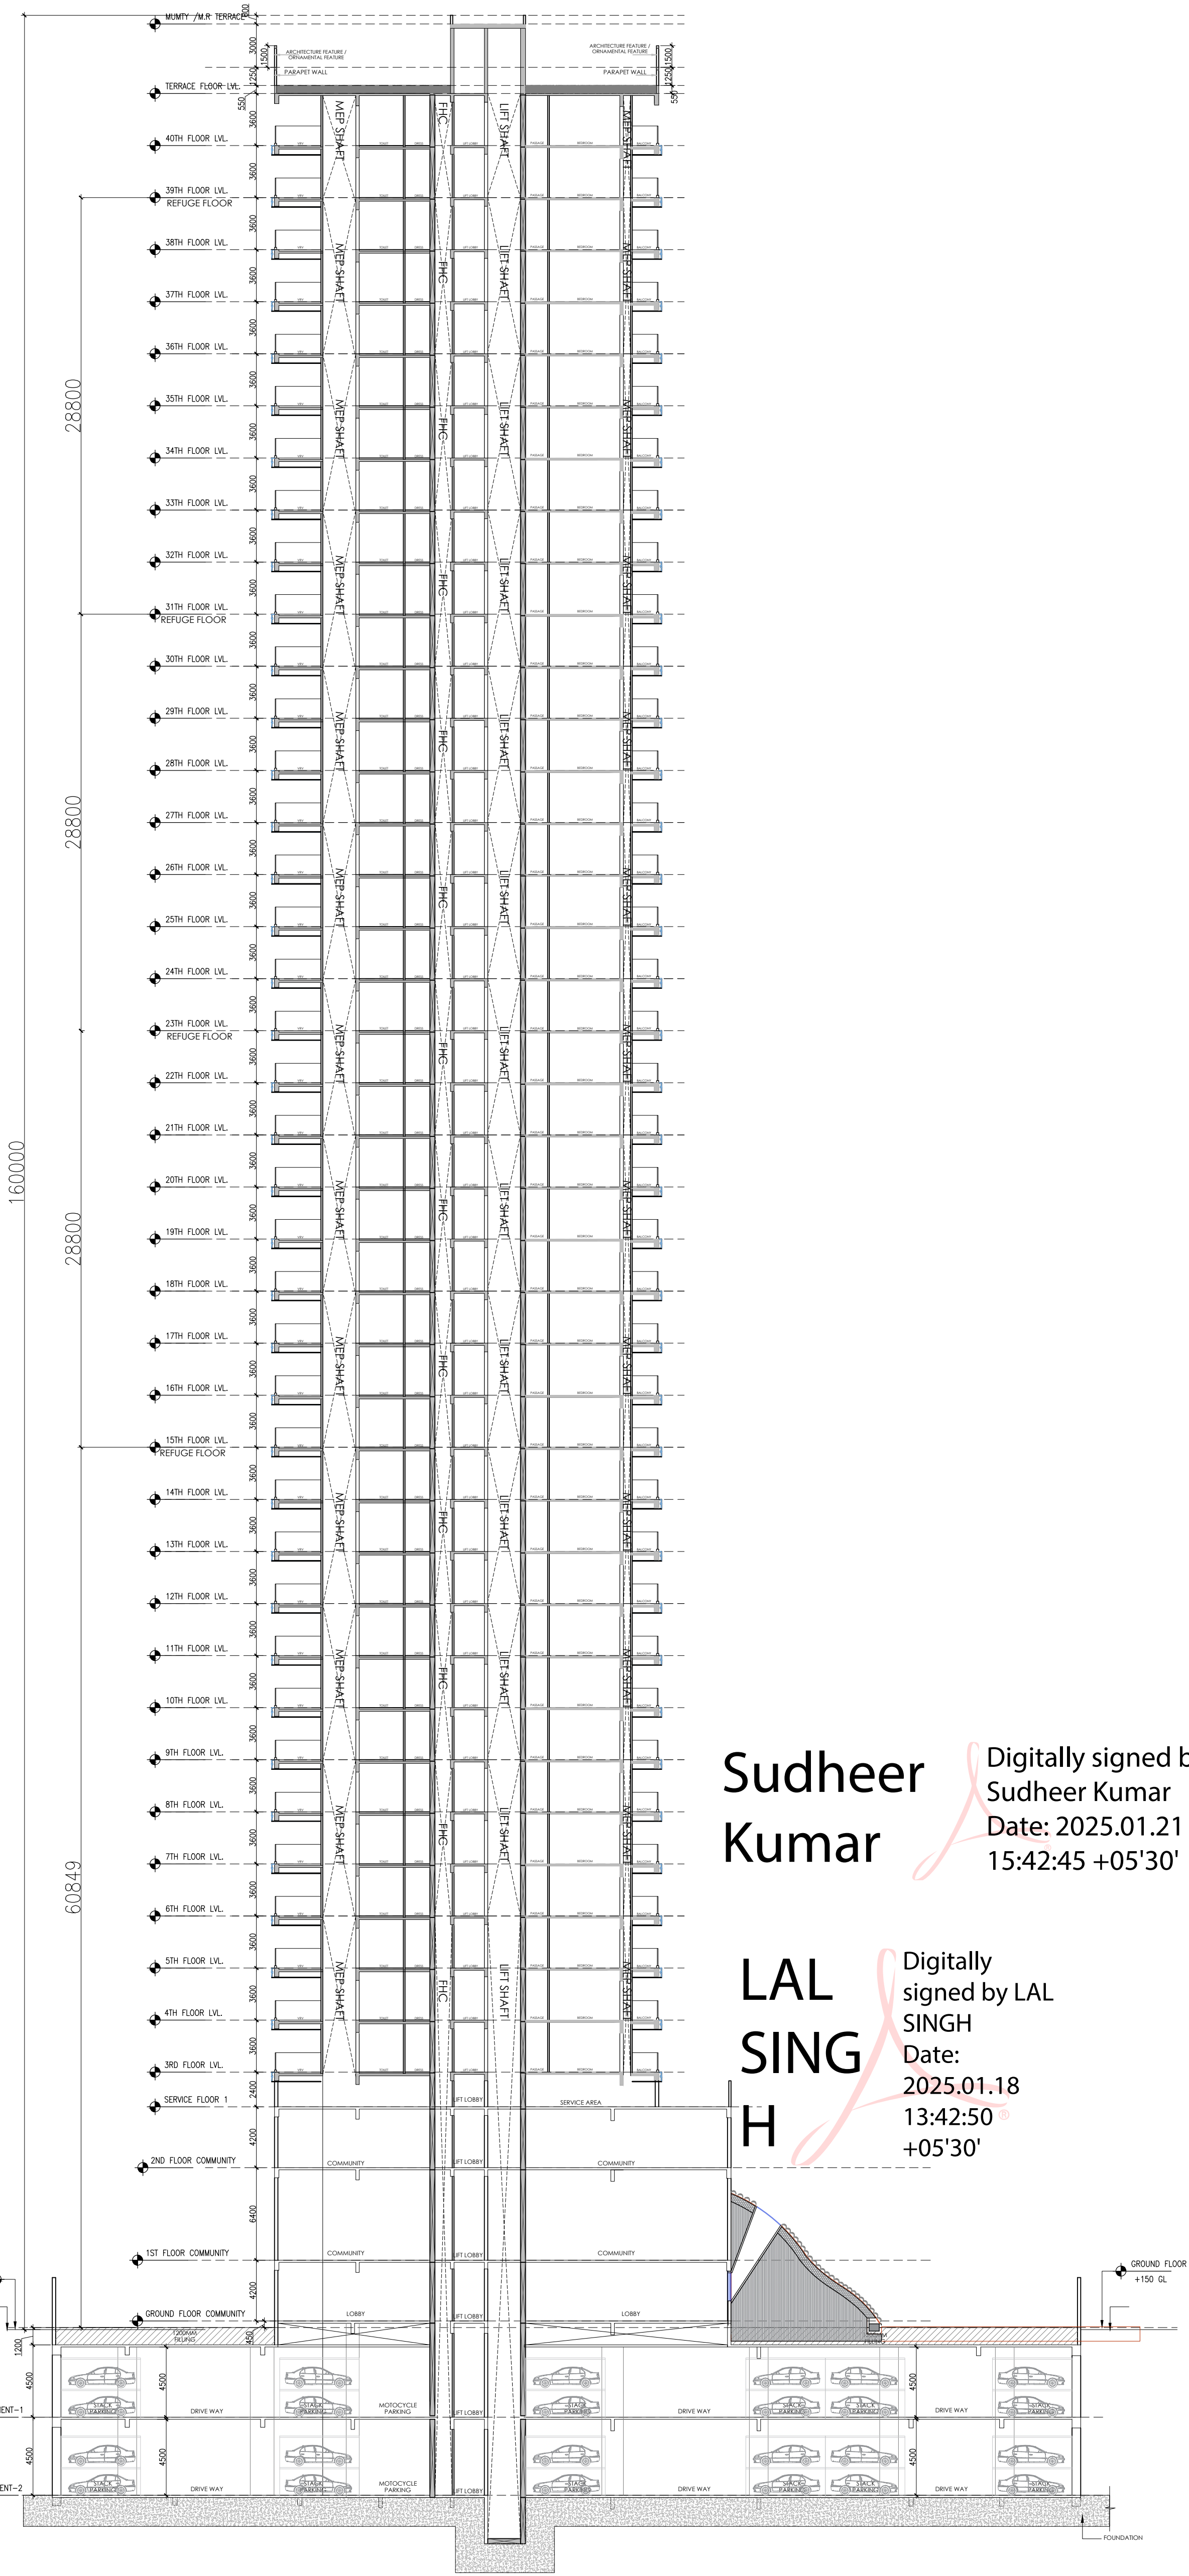

SECTION-2-2

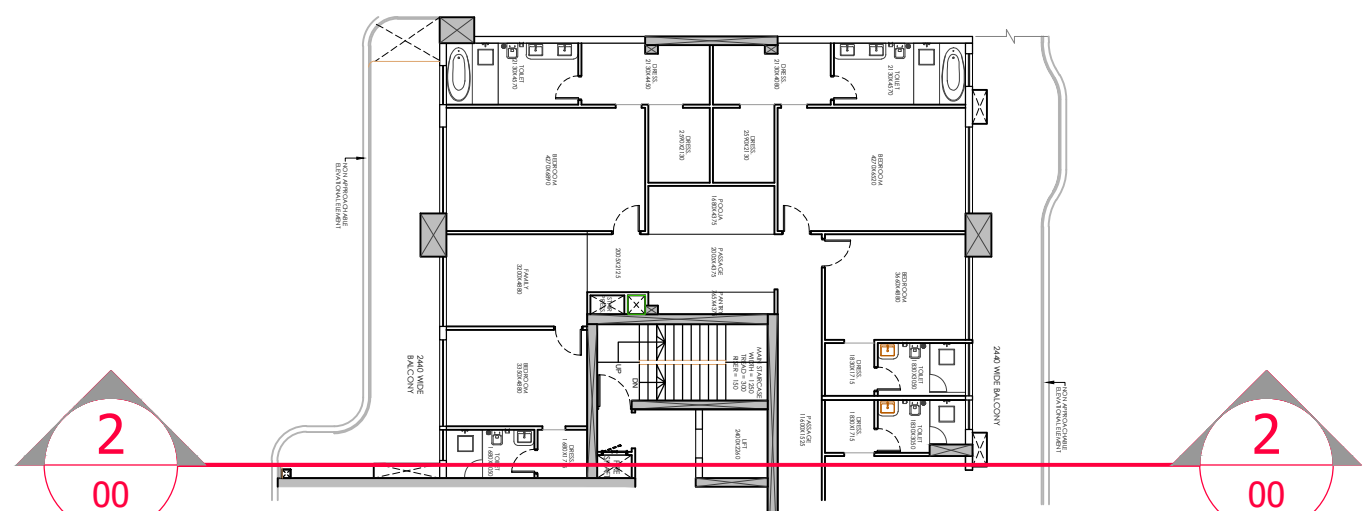

PLAN

Sudheer
Kumar

Digitally signed by
Sudheer Kumar
Date: 2025.01.21
15:42:45 +05'30'


LAL
SINGH

Digitally
signed by LAL
SINGH
Date:
2025.01.18
13:42:50
+05'30'


Amit
Varma

Digitally signed by
Amit Varma
Date: 2025.01.16
19:59:20 +05'30'

SCALE 1:250	DATE	
DRAWN BY	DRG. NO. 53	
PROJECT PROPOSED SUBMISSION OF GROUP HOUSING AT PLOT NO C1 IN LAND -2 , INTEGRATED SPORT COMPLEX AT JAYPEE GREENS SECT 26 AND 31 SURAJPUR KASANA ROAD , GREATER NOIDA , U.P.		
OWNER JAYPEE GREENS (A DIVISION OF JAI PRAKASH ASSOCIATE LTD.)		
DRAWING TITLE SECTIONAL ELEVATION TOWER-T2		
TOWN PLANNER		
OWNER SIGN. DALJIT SINGH Digitally signed by DALJIT SINGH Date: 2025.01.15 12:04:08 +05'30'		ARCHITECTS SIGN. Shive ndra Nath Shivendra Nath 2025.01.15 5 13:14:34 +05'30'

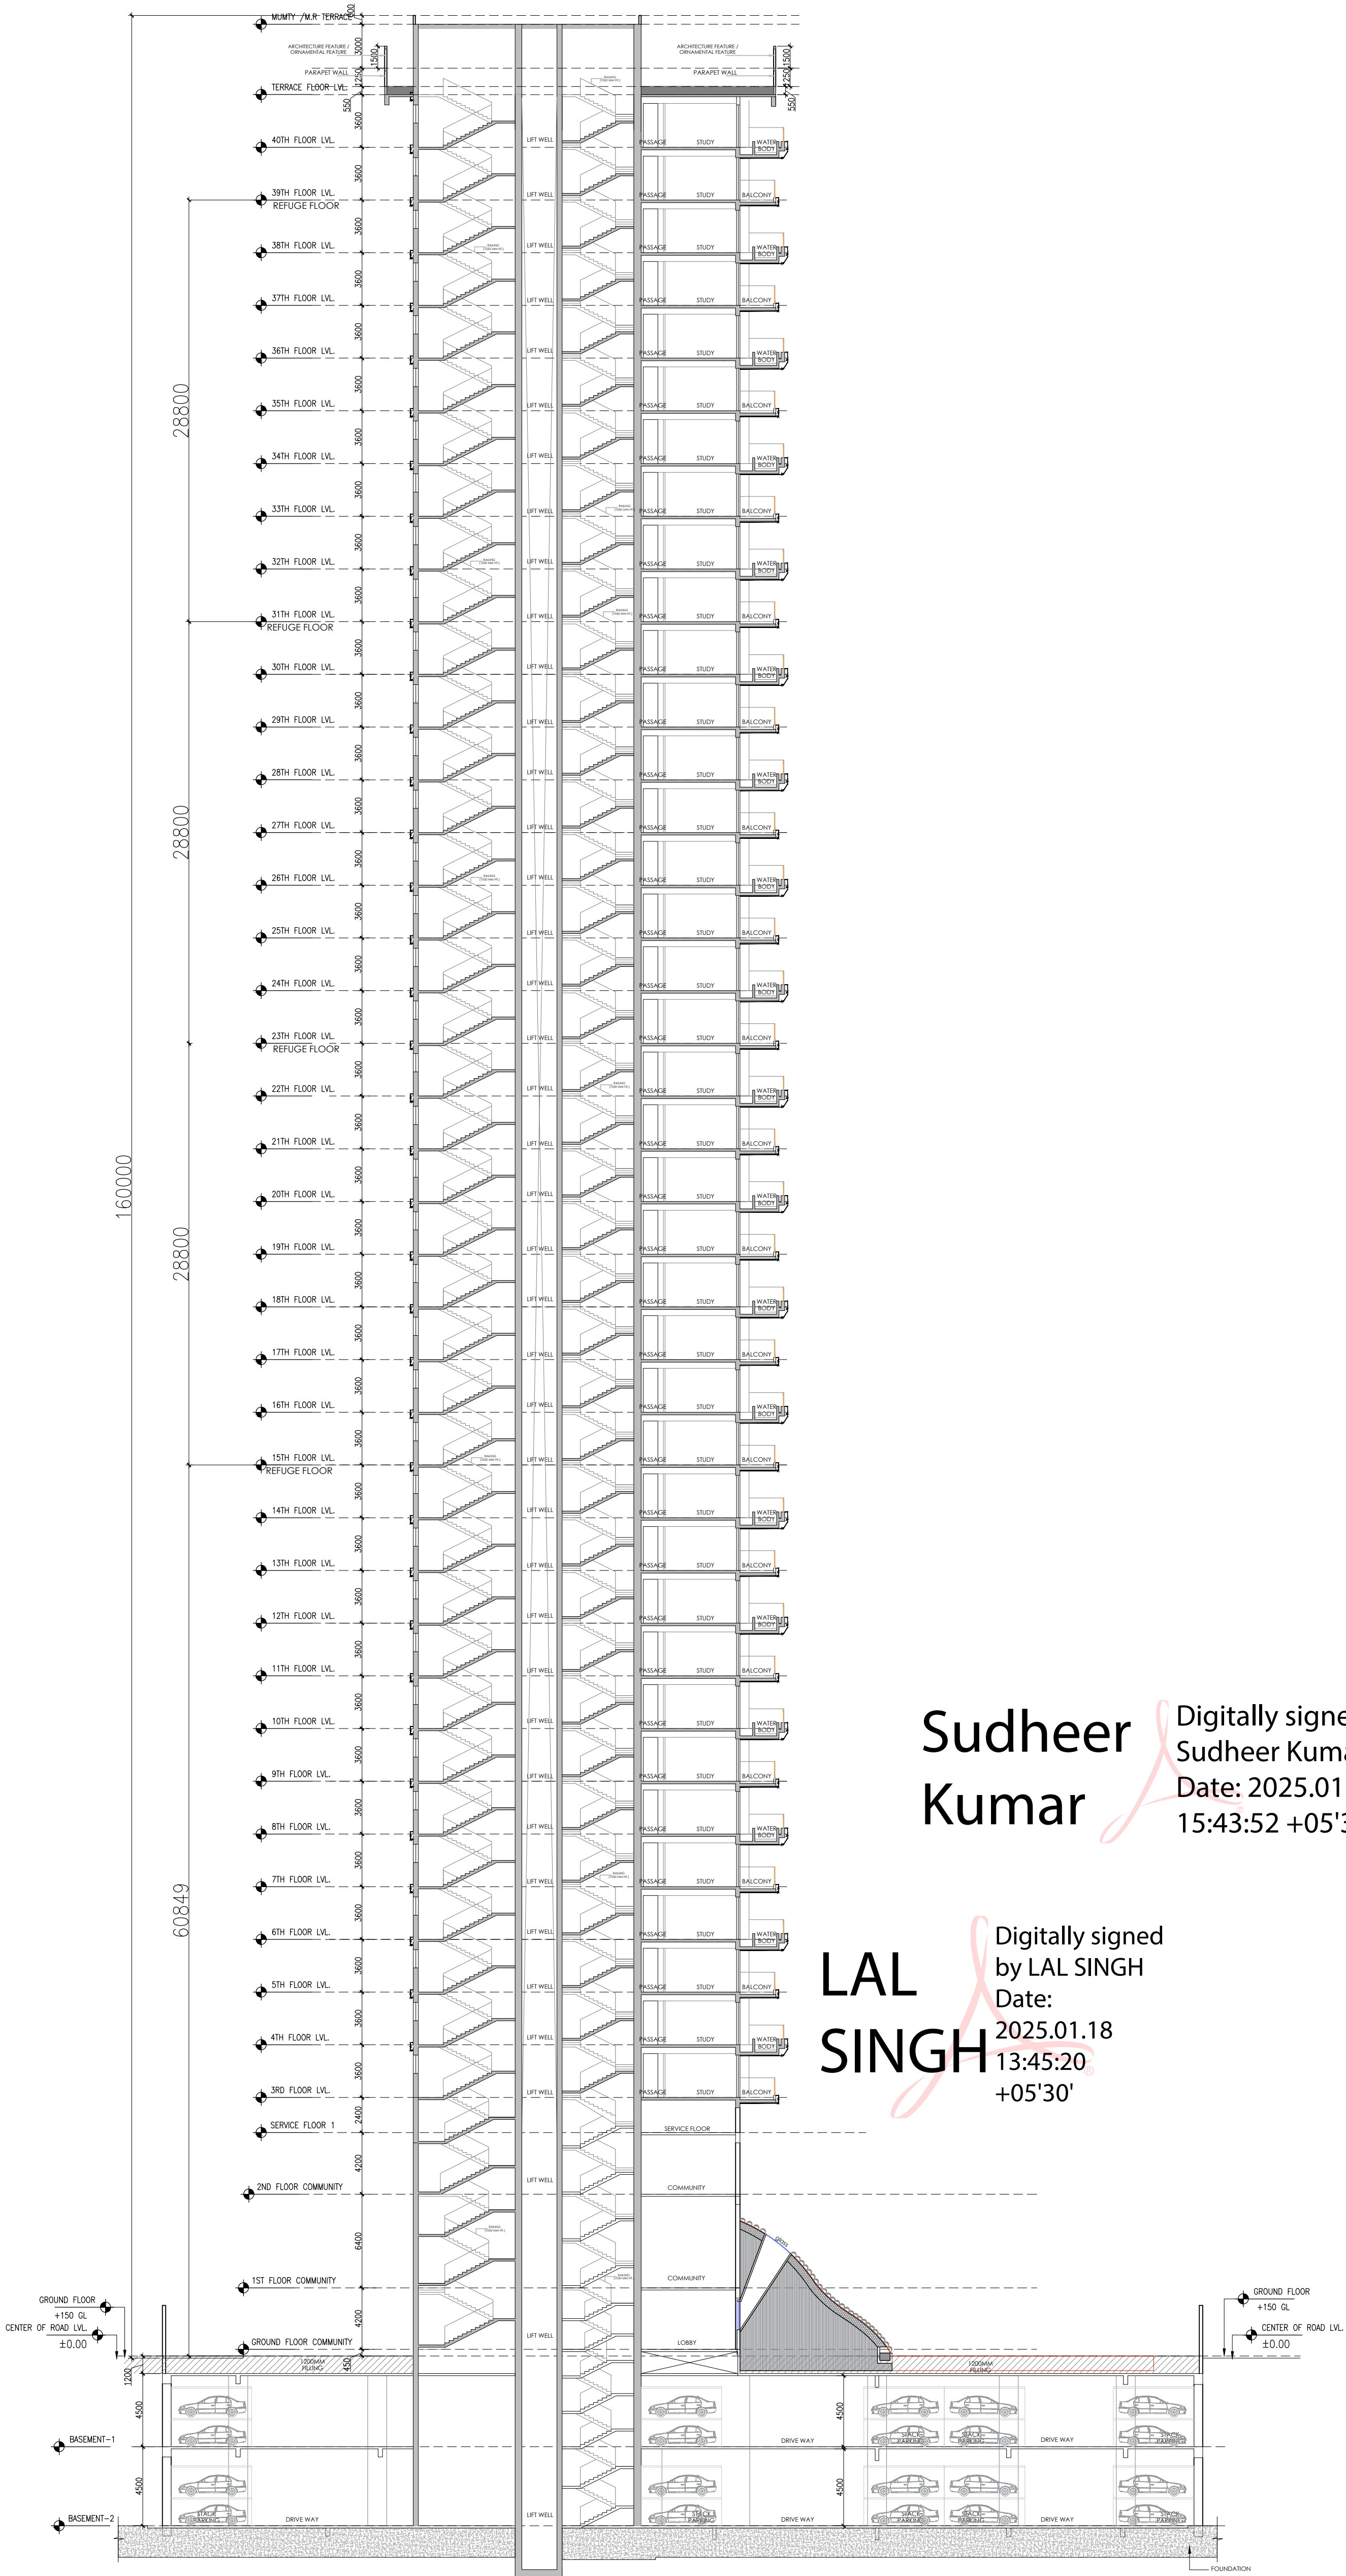

SECTION-4-4

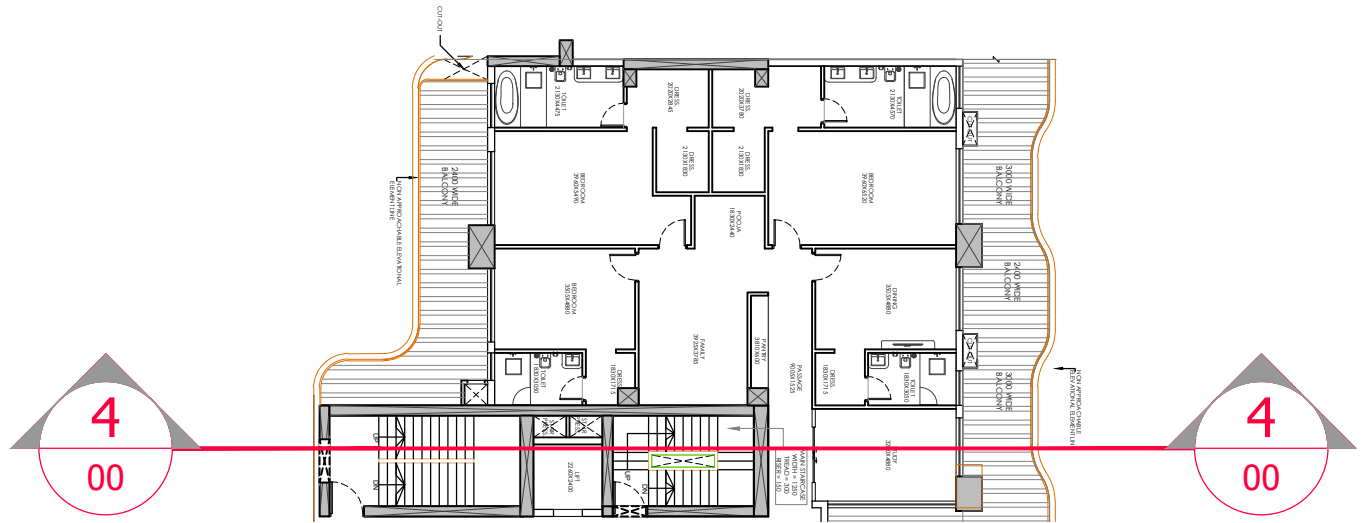

PLAN

Sudheer
Kumar

Digitally signed by
Sudheer Kumar
Date: 2025.01.21
15:43:52 +05'30'


LAL
SINGH

Digitally signed by
LAL SINGH
Date: 2025.01.18
13:45:20
+05'30'


Amit
Var
ma

Digitally
signed by
Amit Varma
Date:
2025.01.16
19:59:38
+05'30'

SCALE 1:250	DATE	
DRAWN BY	DRG. NO. 54	
PROJECT PROPOSED SUBMISSION OF GROUP HOUSING AT PLOT NO C1 LAND -2 , INTEGRATED SPORT COMPLEX AT JAYPEE GREENS SECT 26 AND 31 SURAJPUR KASANA ROAD , GREATER NOIDA , U.P.		
OWNER JAYPEE GREENS (A DIVISION OF JAI PRAKASH ASSOCIATE LTD.)		
DRAWING TITLE SECTIONAL ELEVATION TOWER-T3		
TOWN PLANNER		
OWNER SIGN. DALJIT SINGH T SINGH Digitally signed by DALJIT SINGH Date: 2025.01.15 12:05:33 +05'30'		ARCHITECTS SIGN. Shivendra Nath Shivendra Nath 2025.01.15 13:12:22 +05'30'

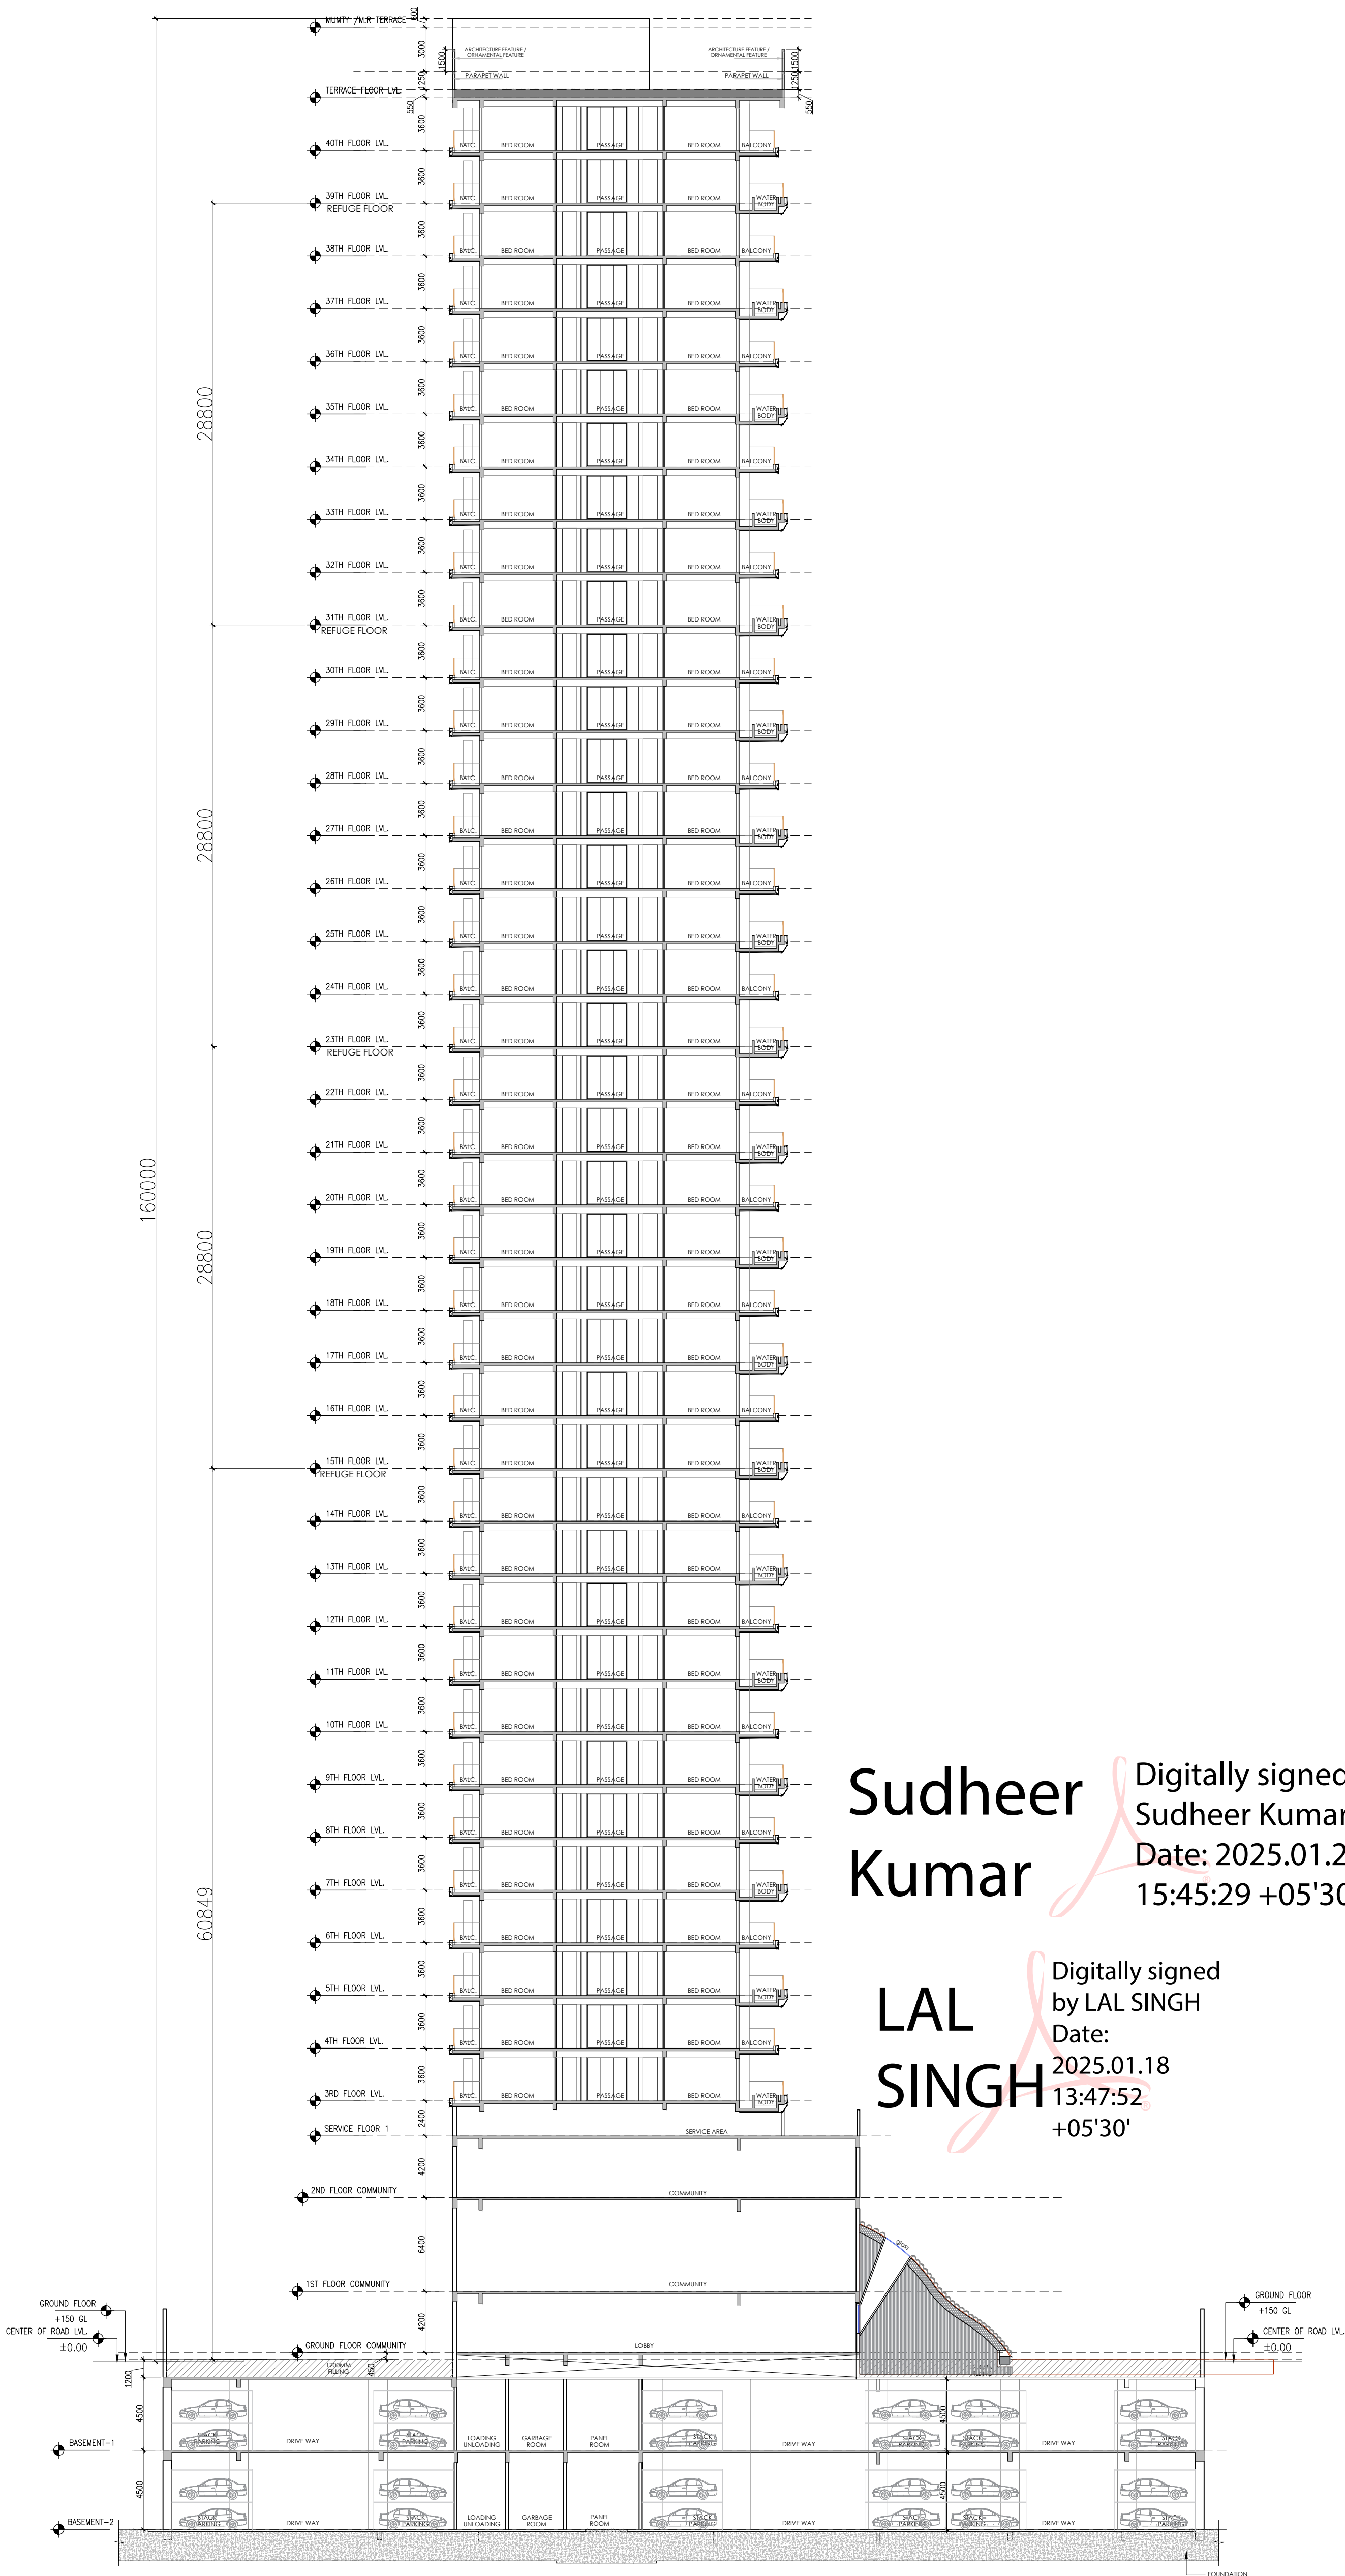

SECTION-5-5

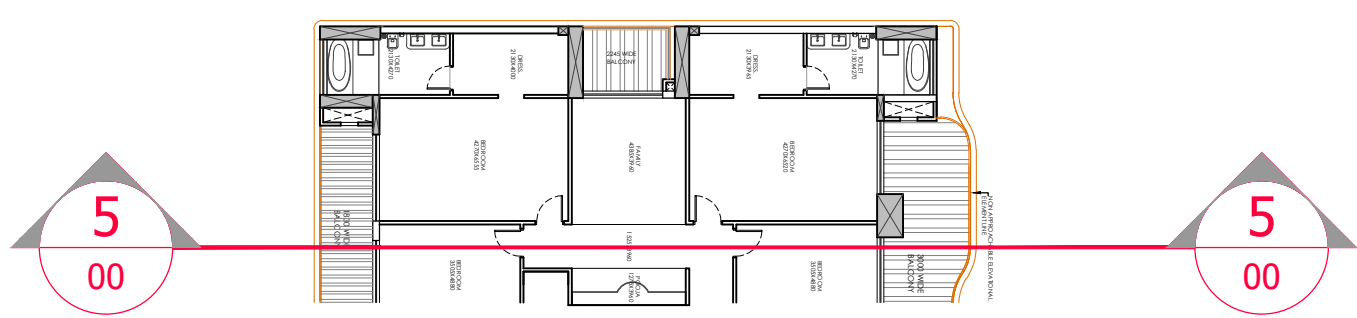

PLAN

Sudheer
Kumar

Digitally signed by
Sudheer Kumar
Date: 2025.01.21
15:45:29 +05'30'


LAL
SINGH

Digitally signed
by LAL SINGH
Date:
2025.01.18
13:47:52
+05'30'

Amit
Var
ma

Digitally
signed by
Amit Varma
Date:
2025.01.16
19:59:50
+05'30'

SCALE 1:250	DATE	
DRAWN BY	DRG. NO. 55	
PROJECT PROPOSED SUBMISSION OF GROUP HOUSING AT PLOT NO C1 IN LAND -2 , INTEGRATED SPORT COMPLEX AT JAYPEE GREENS SECT 26 AND 31 SURAJPUR KASANA ROAD , GREATER NOIDA , U.P.		
OWNER JAYPEE GREENS (A DIVISION OF JAI PRAKASH ASSOCIATE LTD.)		
DRAWING TITLE SECTIONAL ELEVATION TOWER-T4		
TOWN PLANNER		
OWNER SIGN. DALJIT SINGH Digitally signed by DALJIT SINGH Date: 2025.01.15 12:06:58 +05'30'	ARCHITECTS SIGN. Shive ndra Nath Shivendra Nath 2025.01. 15 13:10:15 +05'30'	

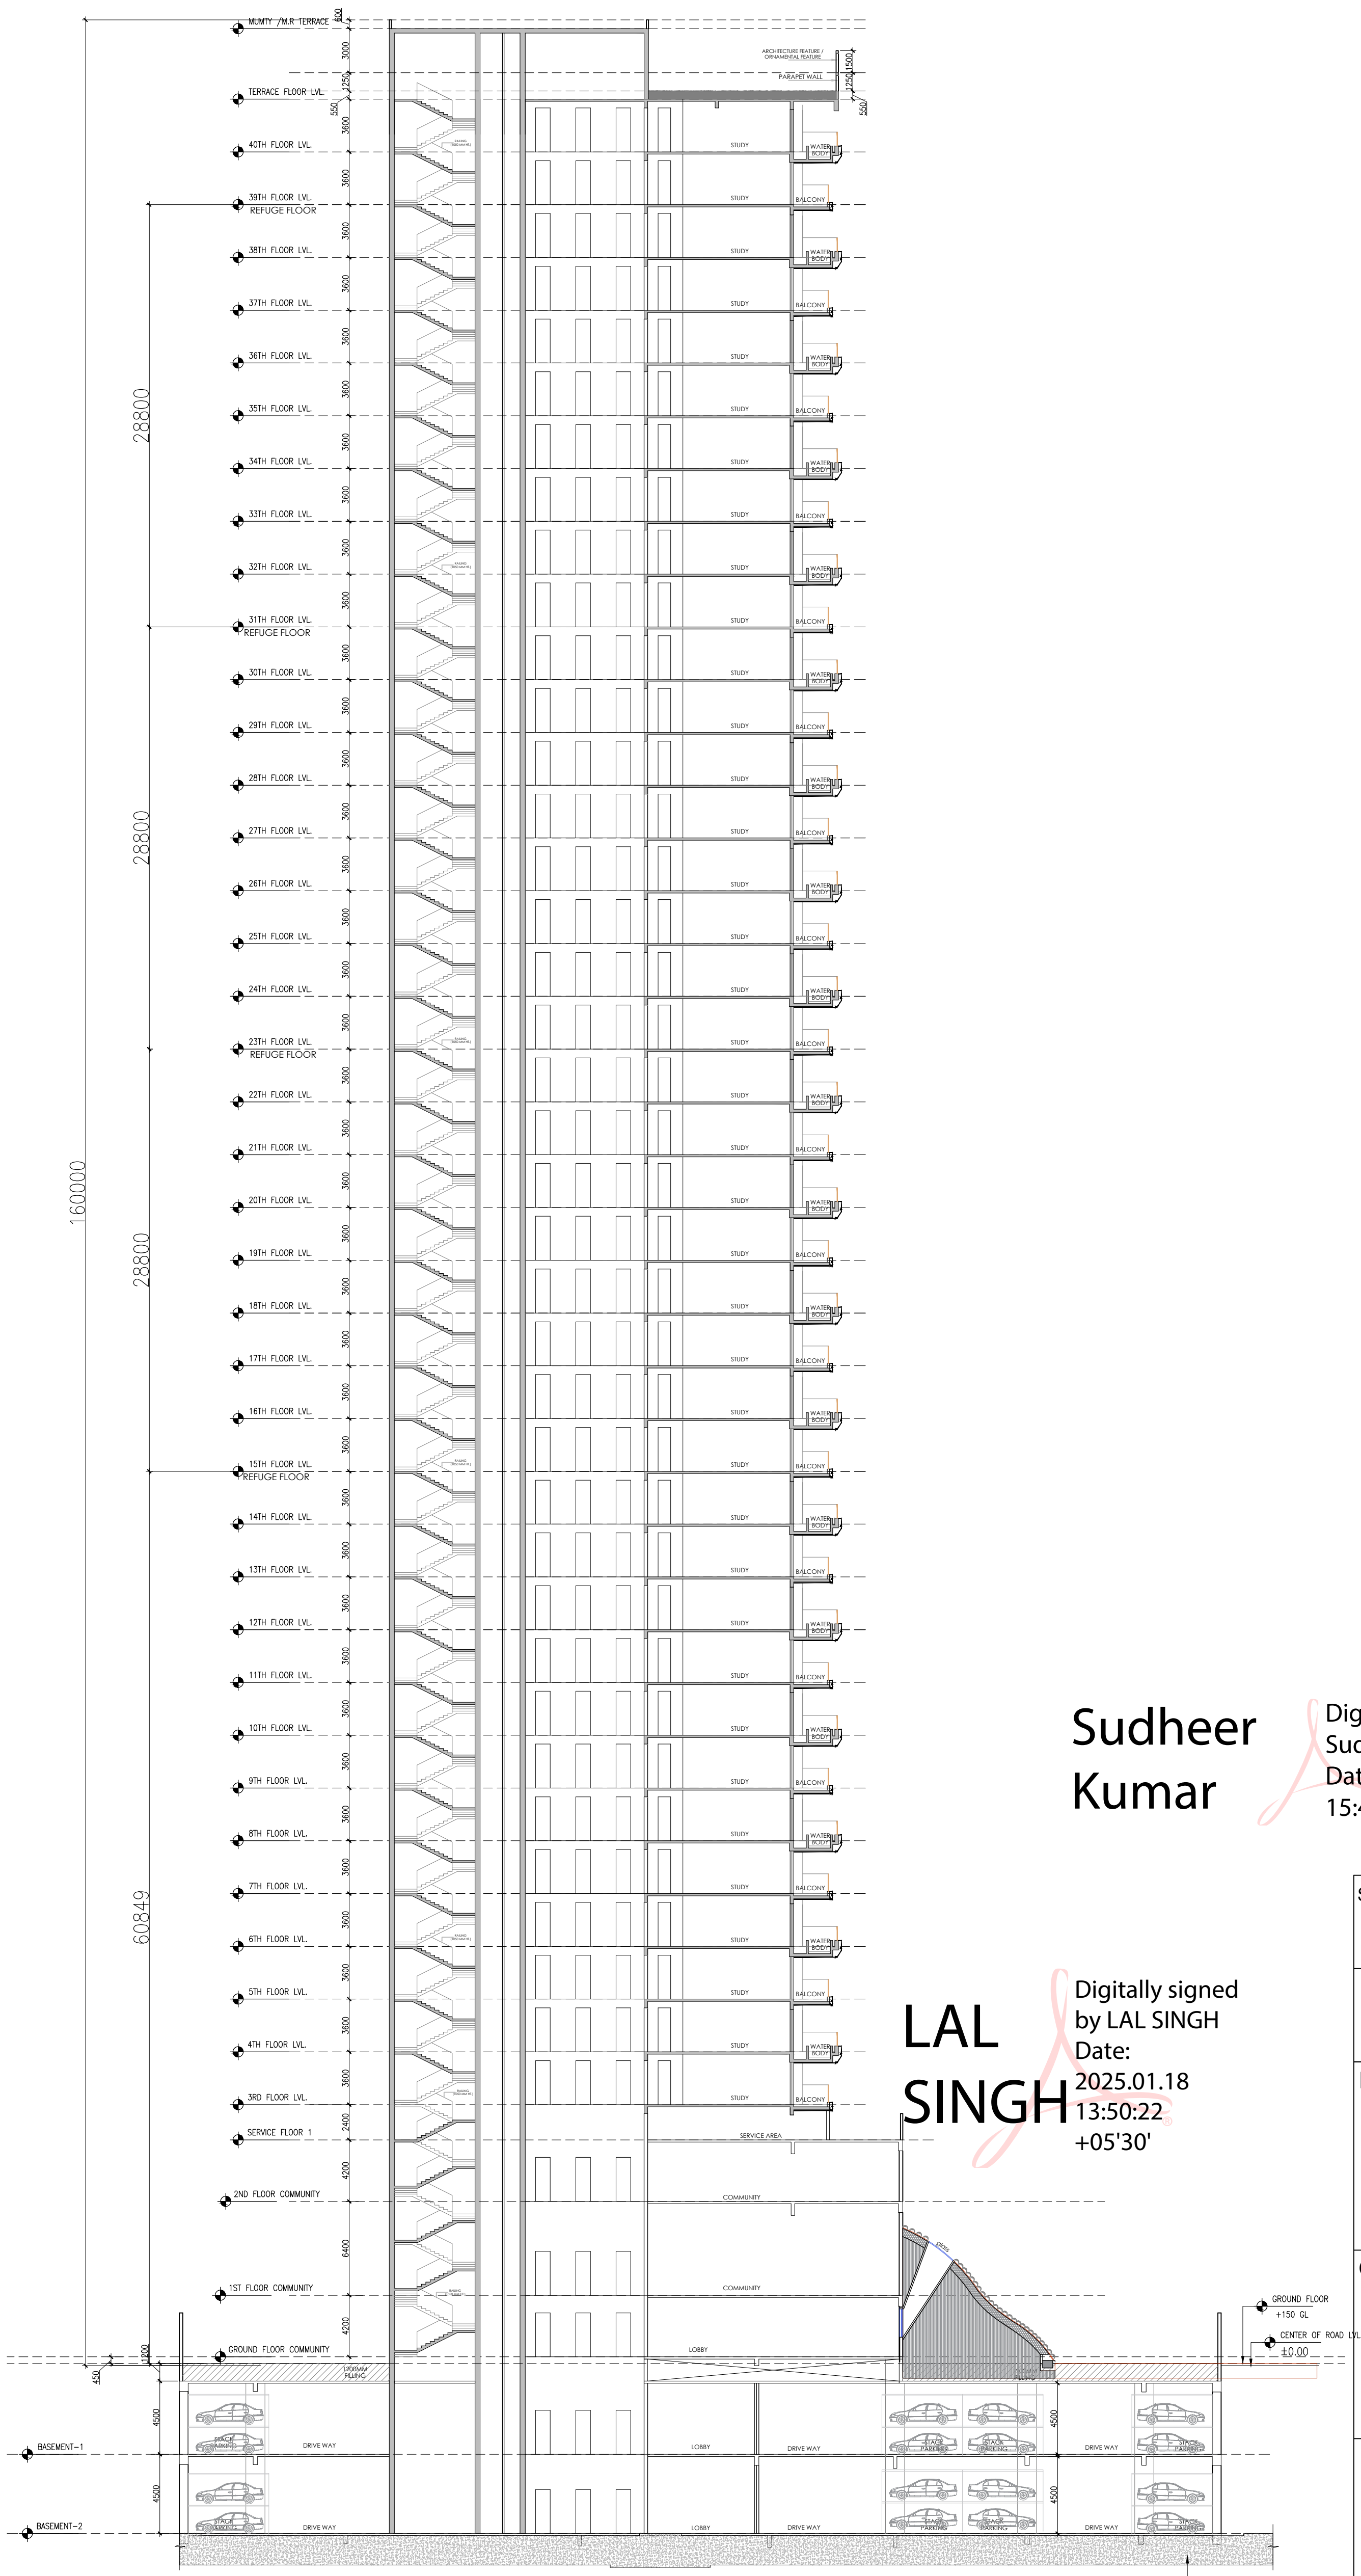

Sudheer
Kumar

Digitally signed by
Sudheer Kumar
Date: 2025.01.21
15:46:51 +05'30'


Amit
Var
ma

Digitally signed by
Amit
Varma
Date:
2025.01.16
20:00:04
+05'30'


LAL
SINGH

Digitally signed
by LAL SINGH
Date:
2025.01.18
13:50:22
+05'30'

SECTION-6-6

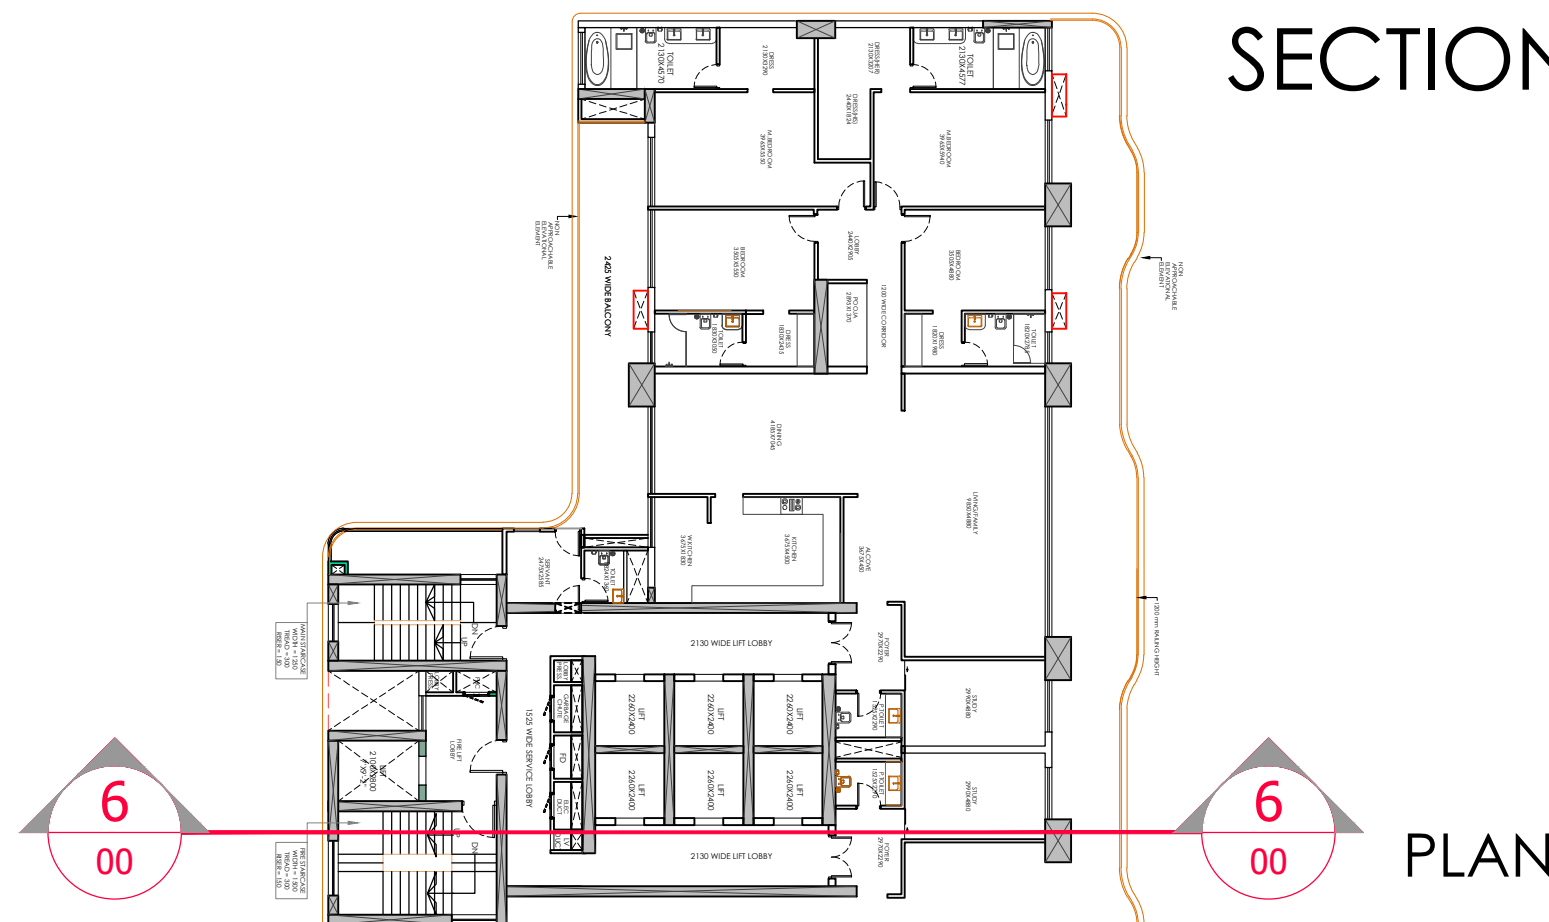

SCALE 1:250	DATE	
DRAWN BY	DRG. NO. 56	
PROJECT PROPOSED SUBMISSION OF GROUP HOUSING AT PLOT NO C1 IN LAND -2 , INTEGRATED SPORT COMPLEX AT JAYPEE GREENS SECT 26 AND 31 SURAJPUR KASANA ROAD , GREATER NOIDA , U.P.		
OWNER JAYPEE GREENS (A DIVISION OF JAI PRAKASH ASSOCIATE LTD.)		
DRAWING TITLE SECTIONAL ELEVATION TOWER-T5		
TOWN PLANNER		
OWNER SIGN. DALJIT SINGH Digitally signed by DALJIT SINGH Date: 2025.01.15 12:08:35 +05'30'		ARCHITECTS SIGN. Shivendra Nath Shivendra Nath 2025.01.15 13:05:59 +05'30'

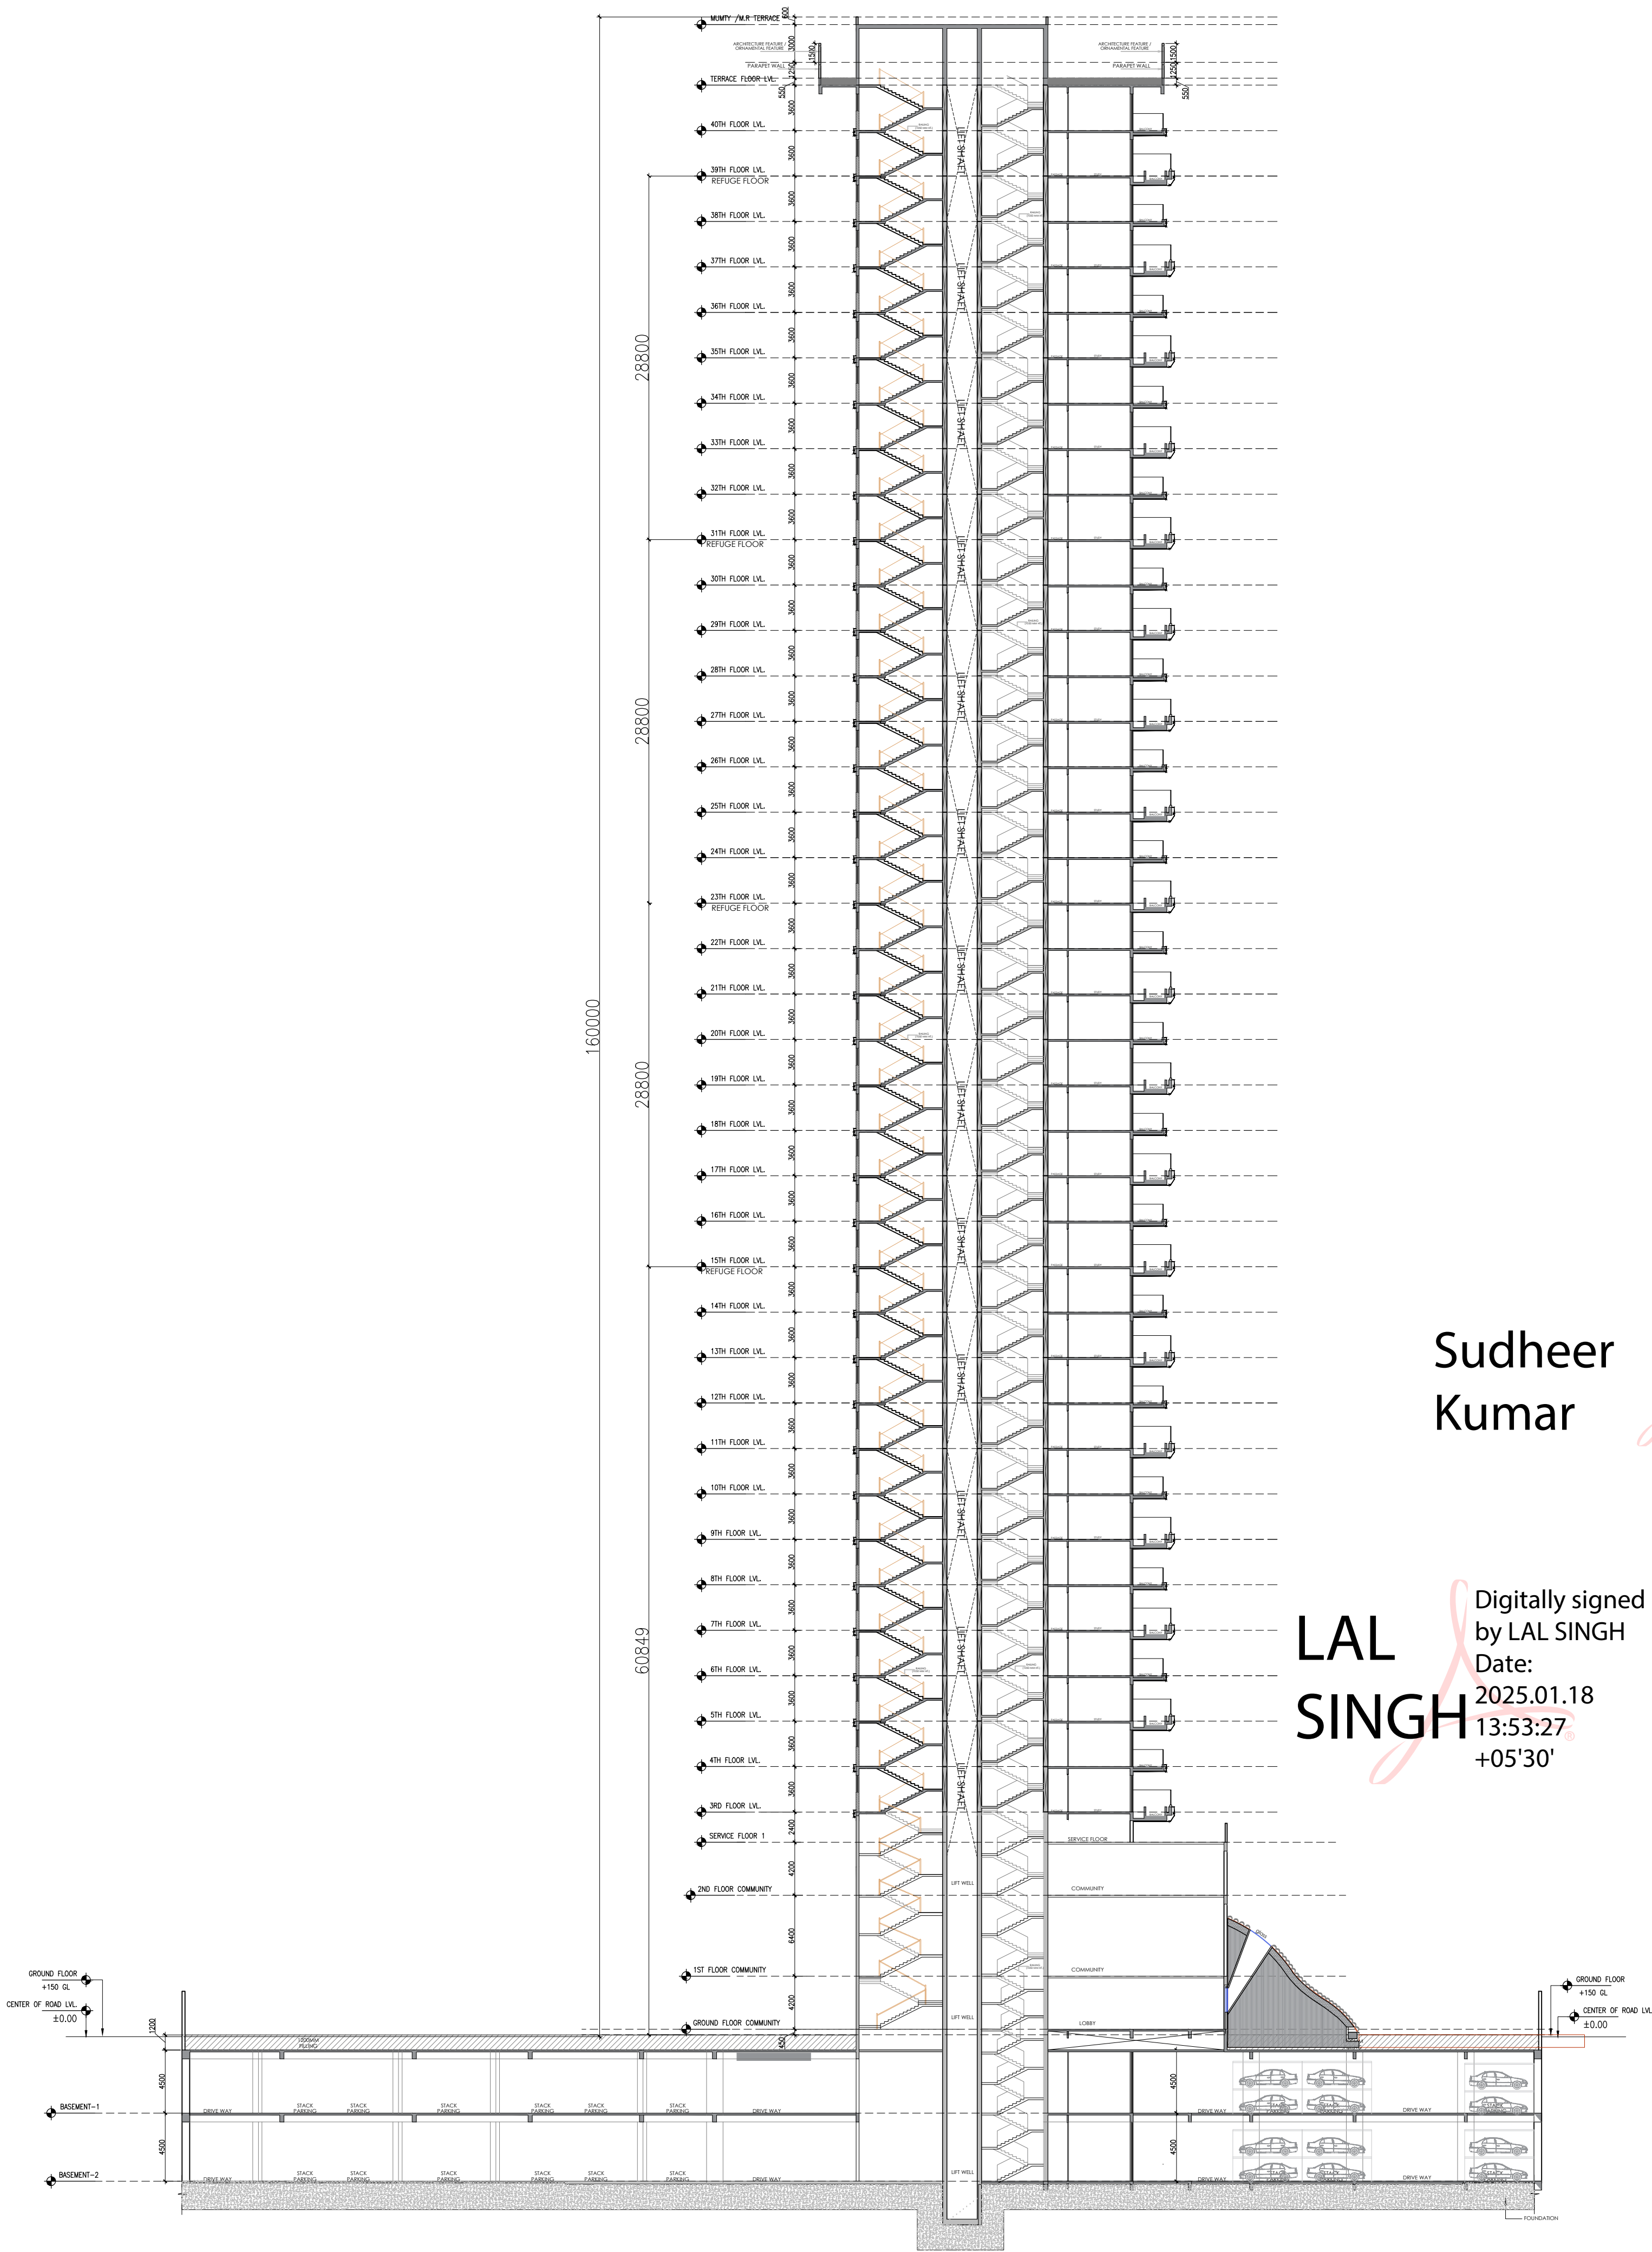

Sudheer
Kumar

Digitally signed by
Sudheer Kumar
Date: 2025.01.21
15:48:15 +05'30'

Amit
Var
ma

Digitally
signed by
Amit Varma
Date:
2025.01.16
20:00:19
+05'30'

LAL
SINGH

Digitally signed
by LAL SINGH
Date:
2025.01.18
13:53:27
+05'30'

SCALE 1:250	DATE	
DRAWN BY	DRG. NO. 57	

PROJECT
**PROPOSED SUBMISSION OF GROUP HOUSING AT
PLOT NO C1 IN LAND -2 , INTEGRATED SPORT
COMPLEX AT JAYPEE GREENS SECT 26 AND 31
SURAJPUR KASANA ROAD , GREATER NOIDA , U.P.**

OWNER
JAYPEE GREENS
(A DIVISION OF JAI PRAKASH ASSOCIATE LTD.)


DRAWING TITLE
**SECTIONAL ELEVATION
TOWER-T6**

TOWN PLANNER


OWNER SIGN. DALJIT SINGH Digitally signed by DALJIT SINGH Date: 2025.01.15 12:10:09 +05'30'	ARCHITECTS SIGN. Shiven dra Nath Shivendra Nath 2025.01.15 13:03:53 +05'30'
--	--

SECTION-8-8

PLAN

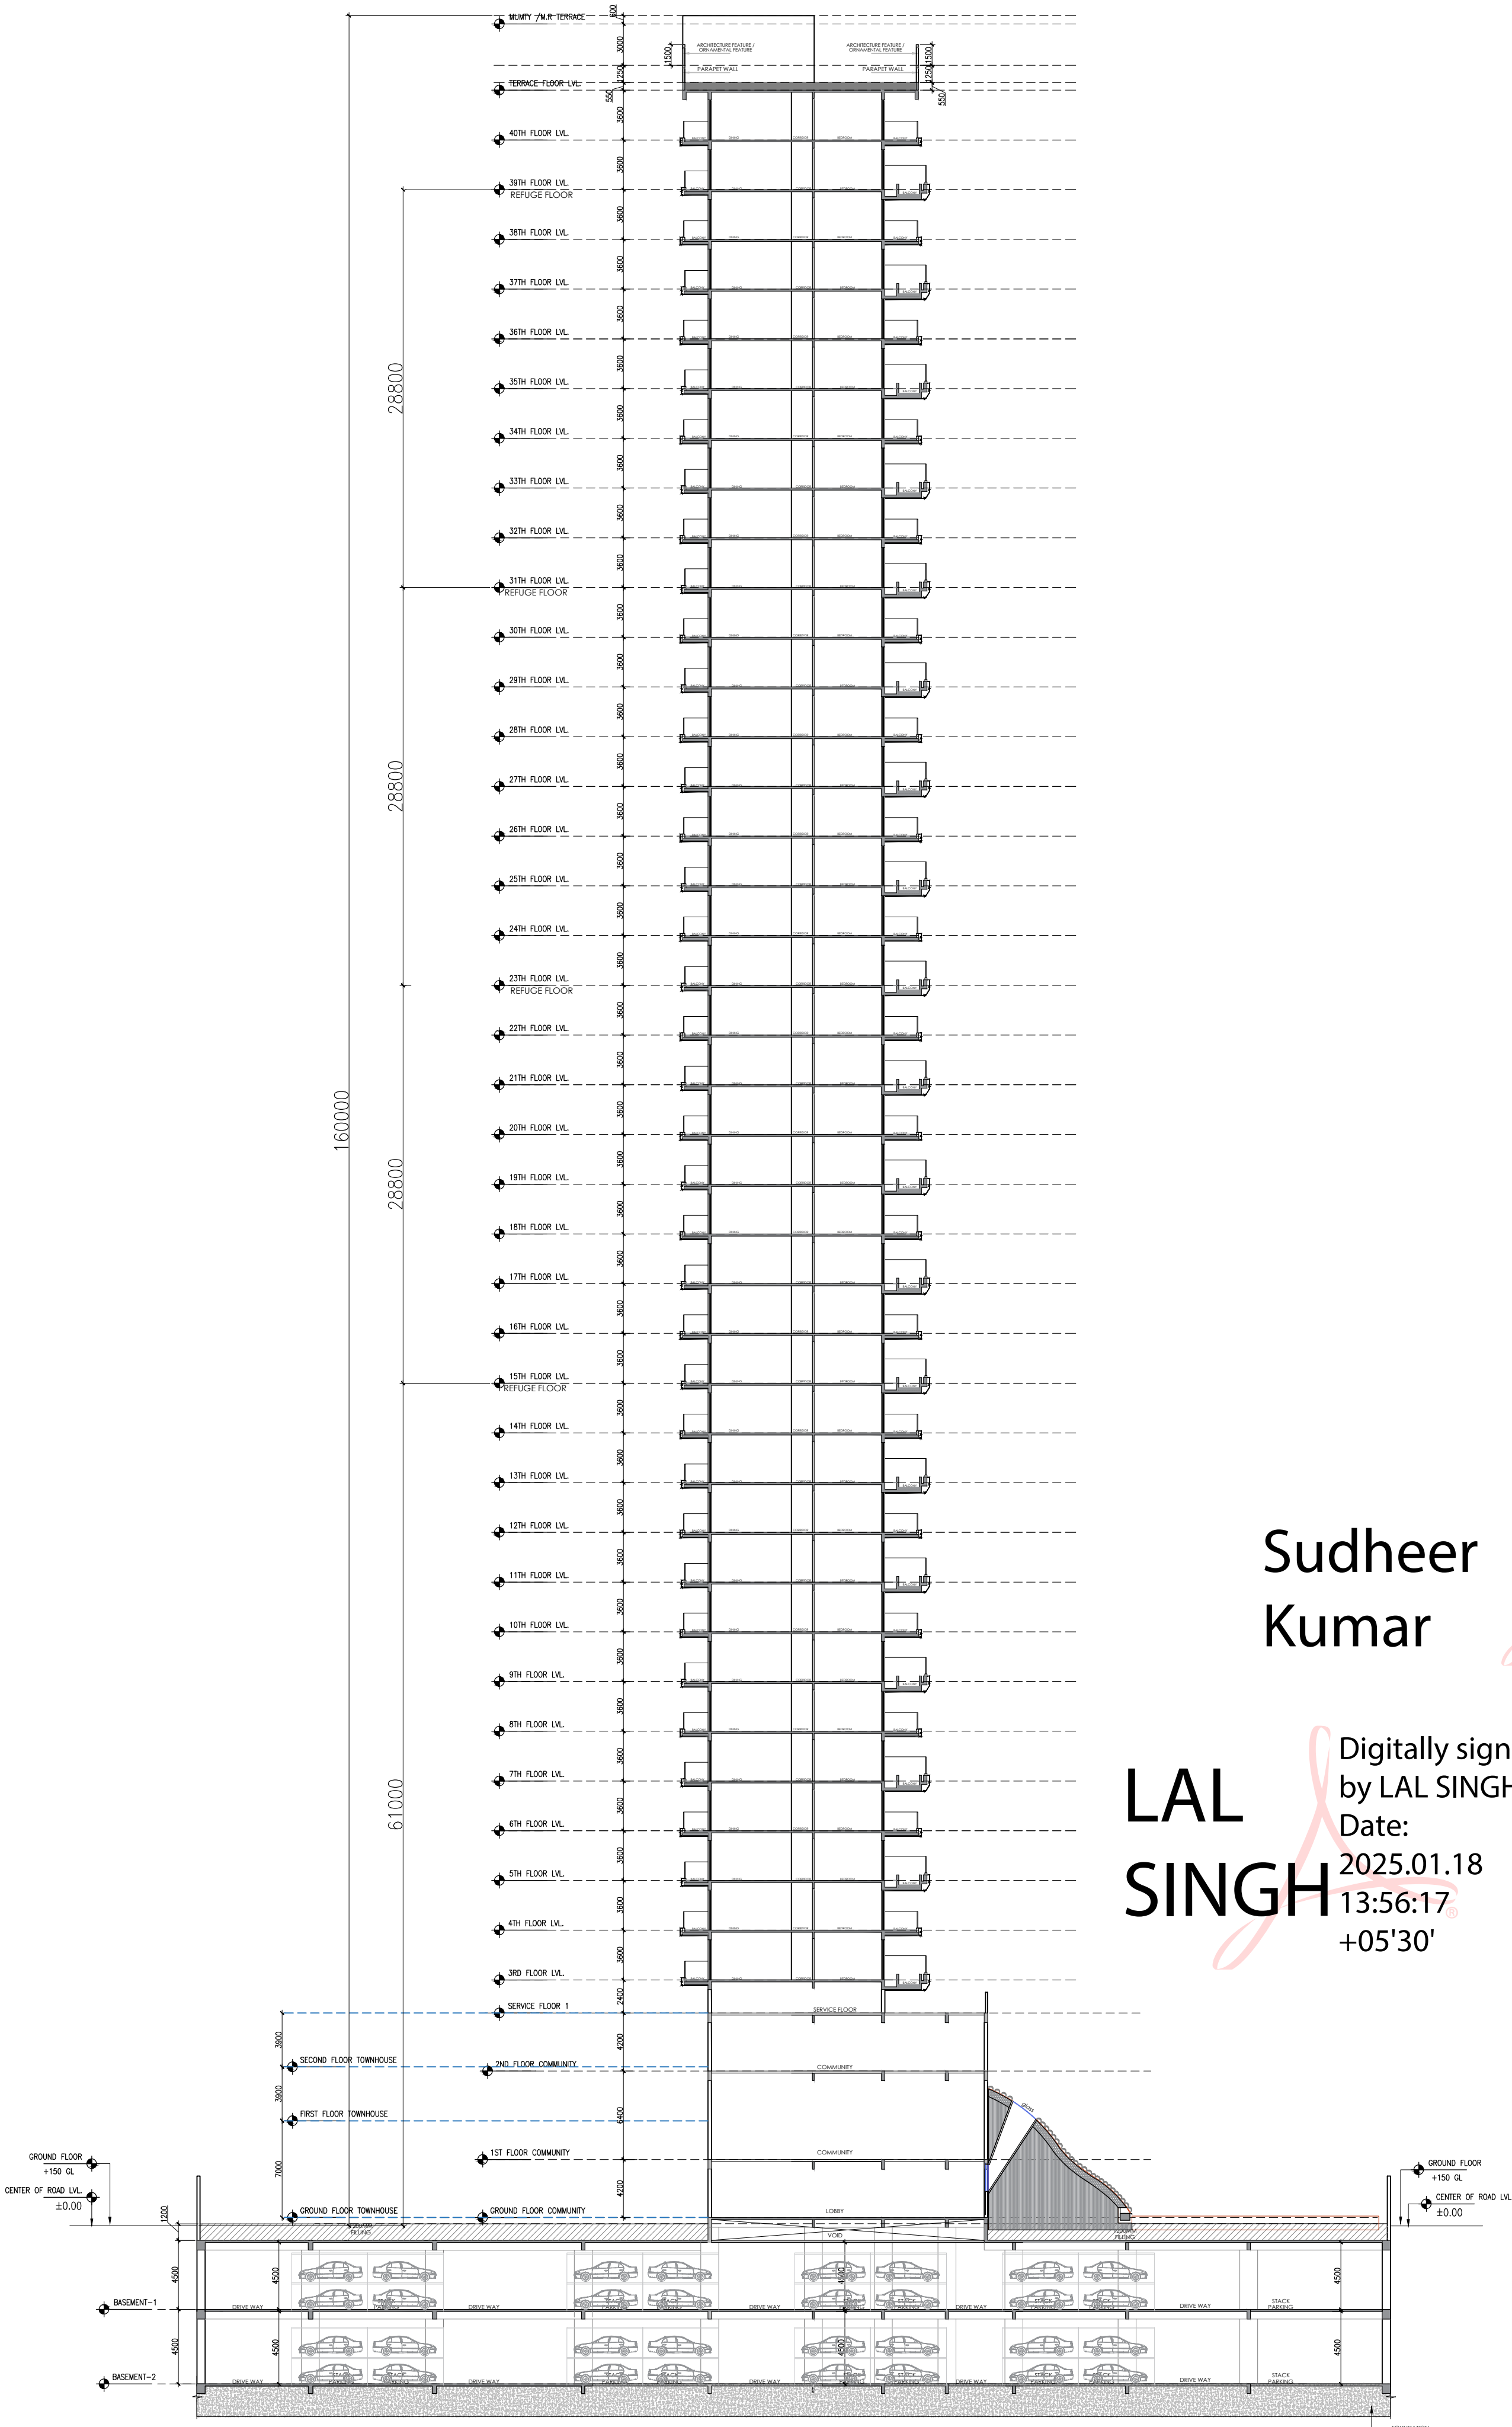

SECTION-9-9

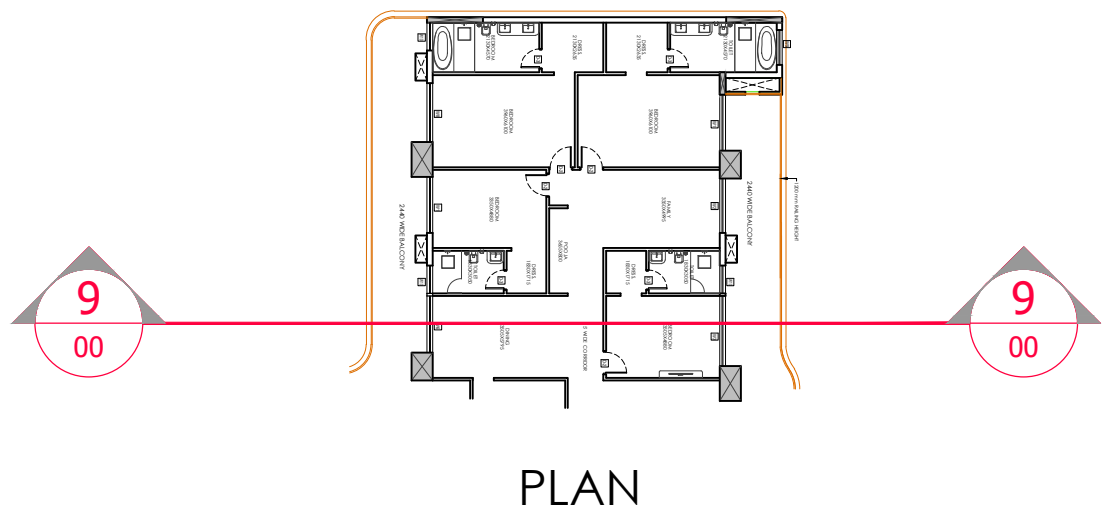

PLAN

Sudheer
Kumar

Digitally signed by
Sudheer Kumar
Date: 2025.01.21
15:49:28 +05'30'

Amit
Varma

Digitally signed by
Amit Varma
Date: 2025.01.16
20:00:31 +05'30'

LAL
SINGH

Digitally signed by
LAL SINGH
Date:
2025.01.18
13:56:17
+05'30'

SCALE 1:250	DATE	20:00:31 +05'30"
DRAWN BY	DRG. NO. 58	
PROJECT PROPOSED SUBMISSION OF GROUP HOUSING AT PLOT NO C1 IN LAND -2 , INTEGRATED SPORT COMPLEX AT JAYPEE GREENS SECT 26 AND 31 SURAJPUR KASANA ROAD , GREATER NOIDA , U.P.		
OWNER JAYPEE GREENS (A DIVISION OF JAI PRAKASH ASSOCIATE LTD.)		
DRAWING TITLE SECTIONAL ELEVATION TOWER-T7		
TOWN PLANNER		
OWNER SIGN. DALJIT SINGH Digitally signed by DALJIT SINGH Date: 2025.01.15 12:11:39 +05'30"		ARCHITECTS SIGN. Shivendra dra Nath Shivendra Nath 2025.01.15 13:01:50 +05'30"